


FIRST FLOOR PLAN



GROUND FLOOR PLAN

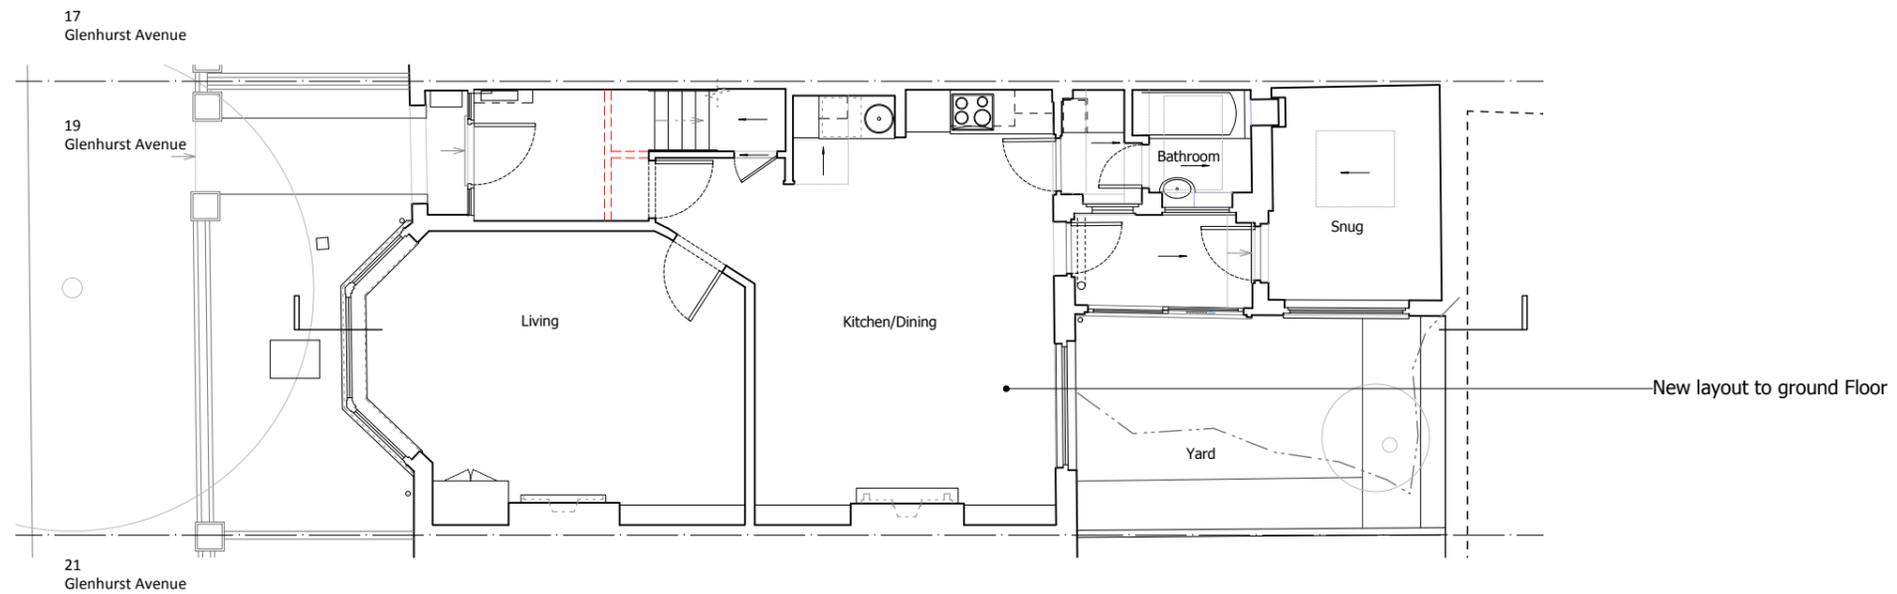

Notes
 All setting out of work to be checked before work commences.
 Any errors to be reported to the Architect before any further work is carried out.
 Work only to measured dimensions, do not scale.
 All work to be in accordance with the relevant Building Regulations.

ISSUED FOR INFORMATION

Revision	Note	Date	Revision	Note	Date
A	Issued for Approval	08/01/25			

Project		
19 GLENHURST AVENUE, LONDON, NW5 1PT		
Date	03/01/2025	Title
Drawn by	ND	GROUND AND FIRST FLOOR PLANS
Checked by	ND	AS PROPOSED
Scale	1:100 @ A3	Drawing No. 1085 APL 001 Rev. A

naomiday
 Naomi Day Design Studio Ltd.

Unit 6, 115 Batholomew Road, London NW5 2BJ
 naomi@naomiday.com
 © COPYRIGHT 2025 NAOMI DAY STUDIO LTD