




LOCATION PLAN
1:1250 @ A4

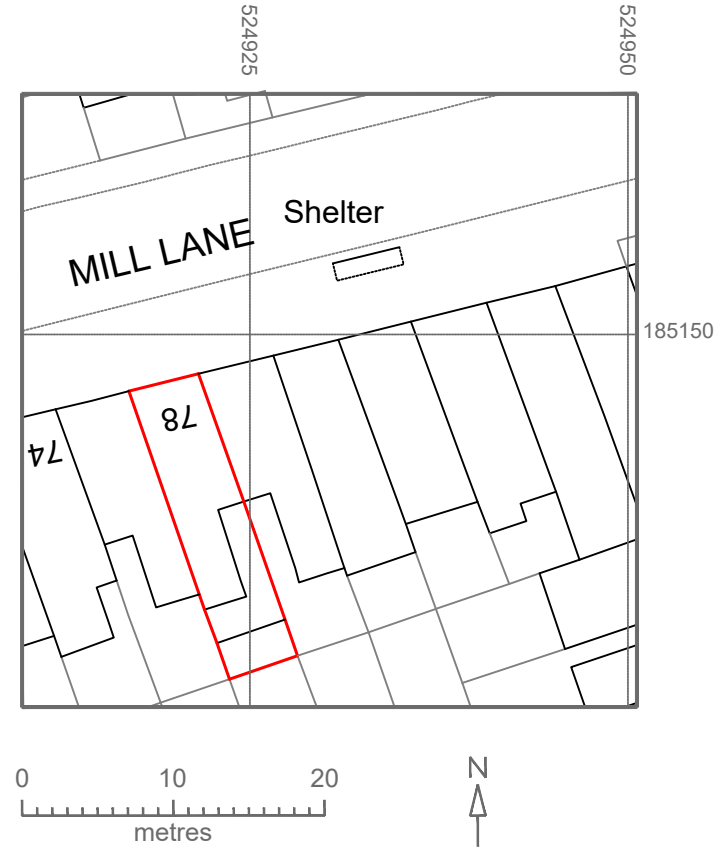

BLOCK PLAN
1:500 @ A4



Address - Unit 4, Grosvenor Way, London E5 9ND
 Phone - 020 3781 8008
 E-mail - office@redwoodsprojects.co.uk
 Web - www.redwoodsprojects.co.uk

Any errors on Dimensions to be reported to the Architect prior to commencement of Works.
 Dimensions and areas are based on survey information.
 This drawing is copyright © Redwoods Projects.
 All dimensions to be checked on site Prior work.

REFERENCE: 78 MILL LANE, LONDON NW6 1NL, UK

TITLE: LOCATION AND BLOCK PLANS

PROJECT No 3449 DATE: 20-12-2024


SHEET No **E 00**




NOTES:

DRAWN BY **ABB**


EDITED BY

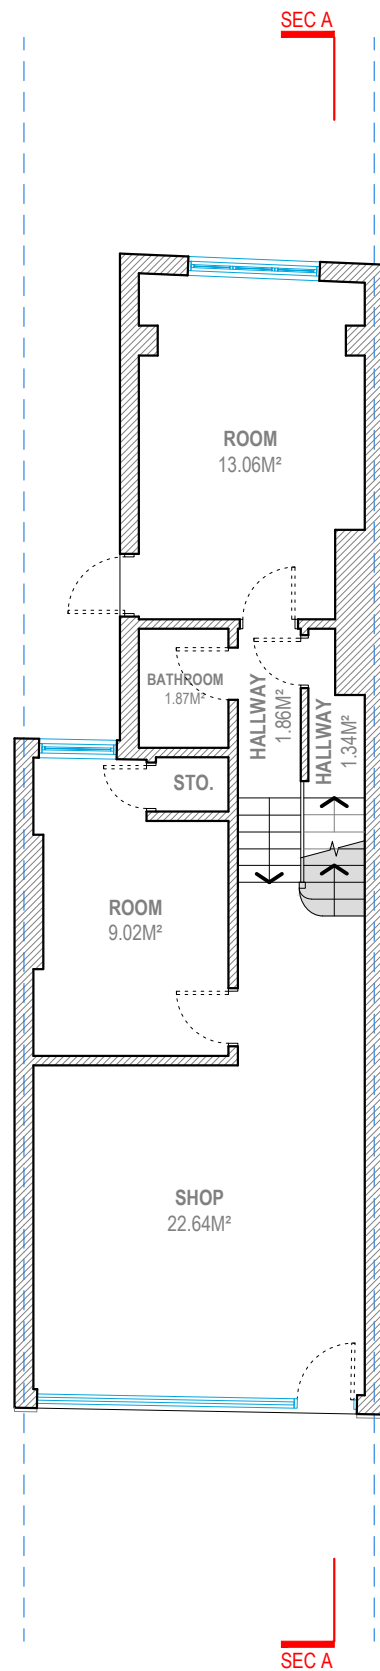

GROUND FLOOR
G.I.A = 55.50M²

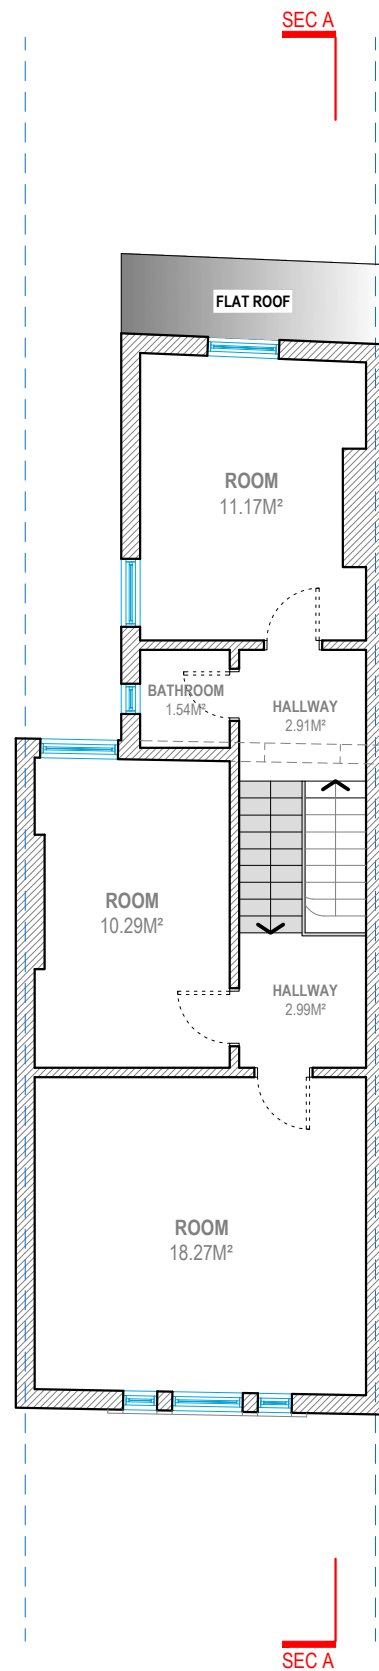

FIRST FLOOR
G.I.A = 50.96M²

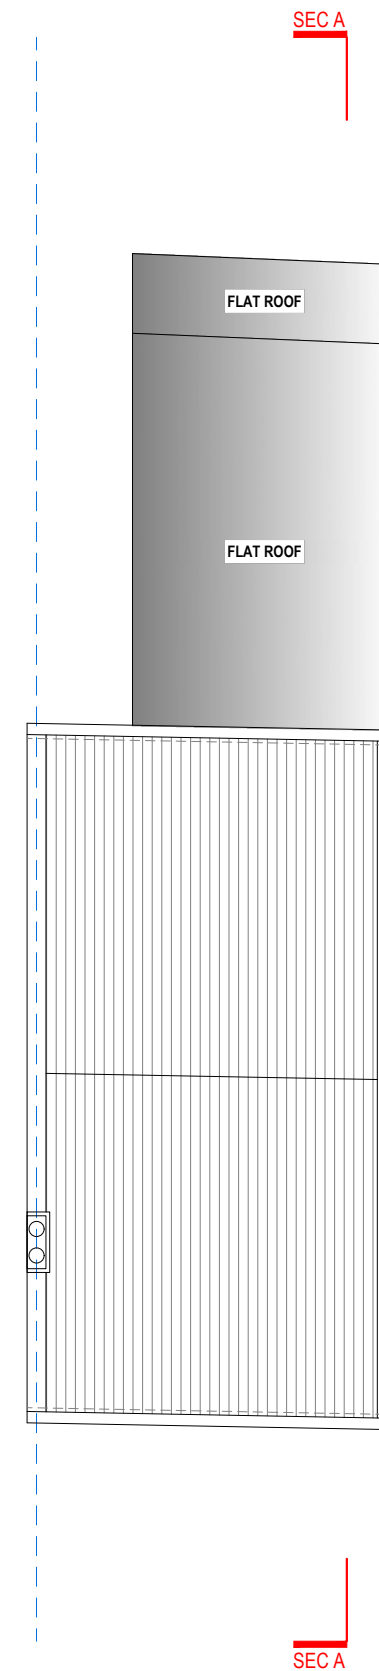

ROOF PLAN



Address - Unit 4, Grosvenor Way, London E5 9ND
 Phone - 020 3781 8008
 E-mail - office@redwoodsprojects.co.uk
 Web - www.redwoodsprojects.co.uk
 Any errors on Dimensions to be reported to the Architect prior to commencement of Works.
 Dimensions and areas are based on survey information.
 This drawing is copyright © Redwoods Projects.
 All dimensions to be checked on site Prior work.

REFERENCE: 78 MILL LANE, LONDON NW6 1NL, UK

TITLE: EXISTING DRAWINGS
FLOOR PLANS

PROJECT No 3449 DATE: 20-12-2024

SHEET No **E 01**




0 1 2 scale 5m 1:100 @A3


NOTES:

DRAWN BY **ABB**

EDITED BY

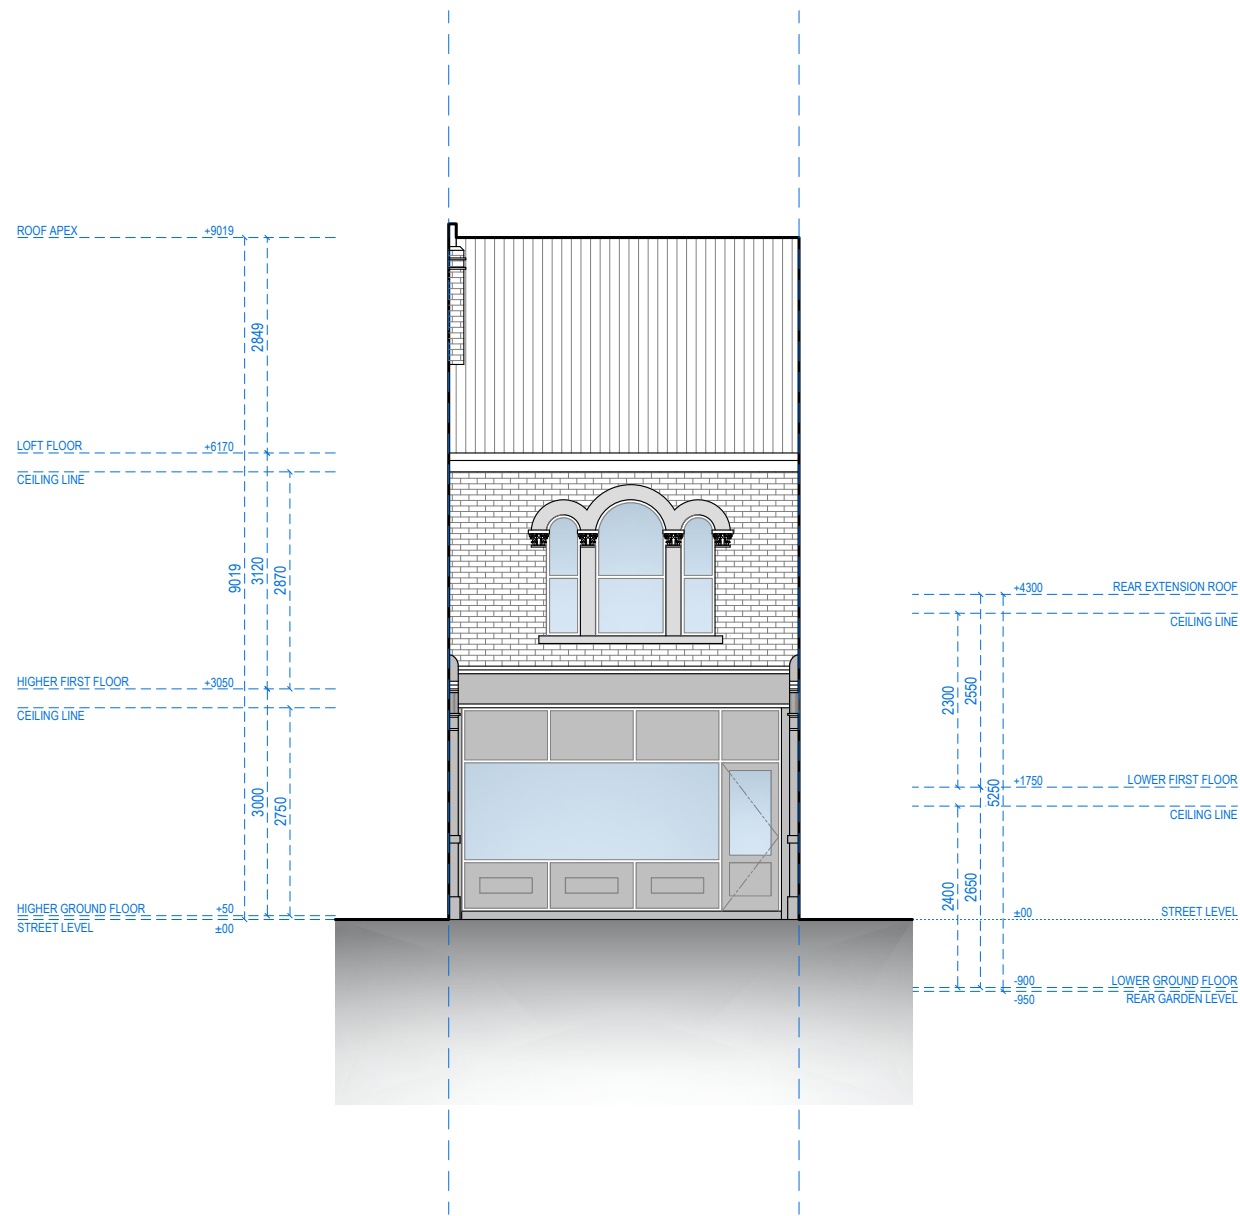

FRONT ELEVATION

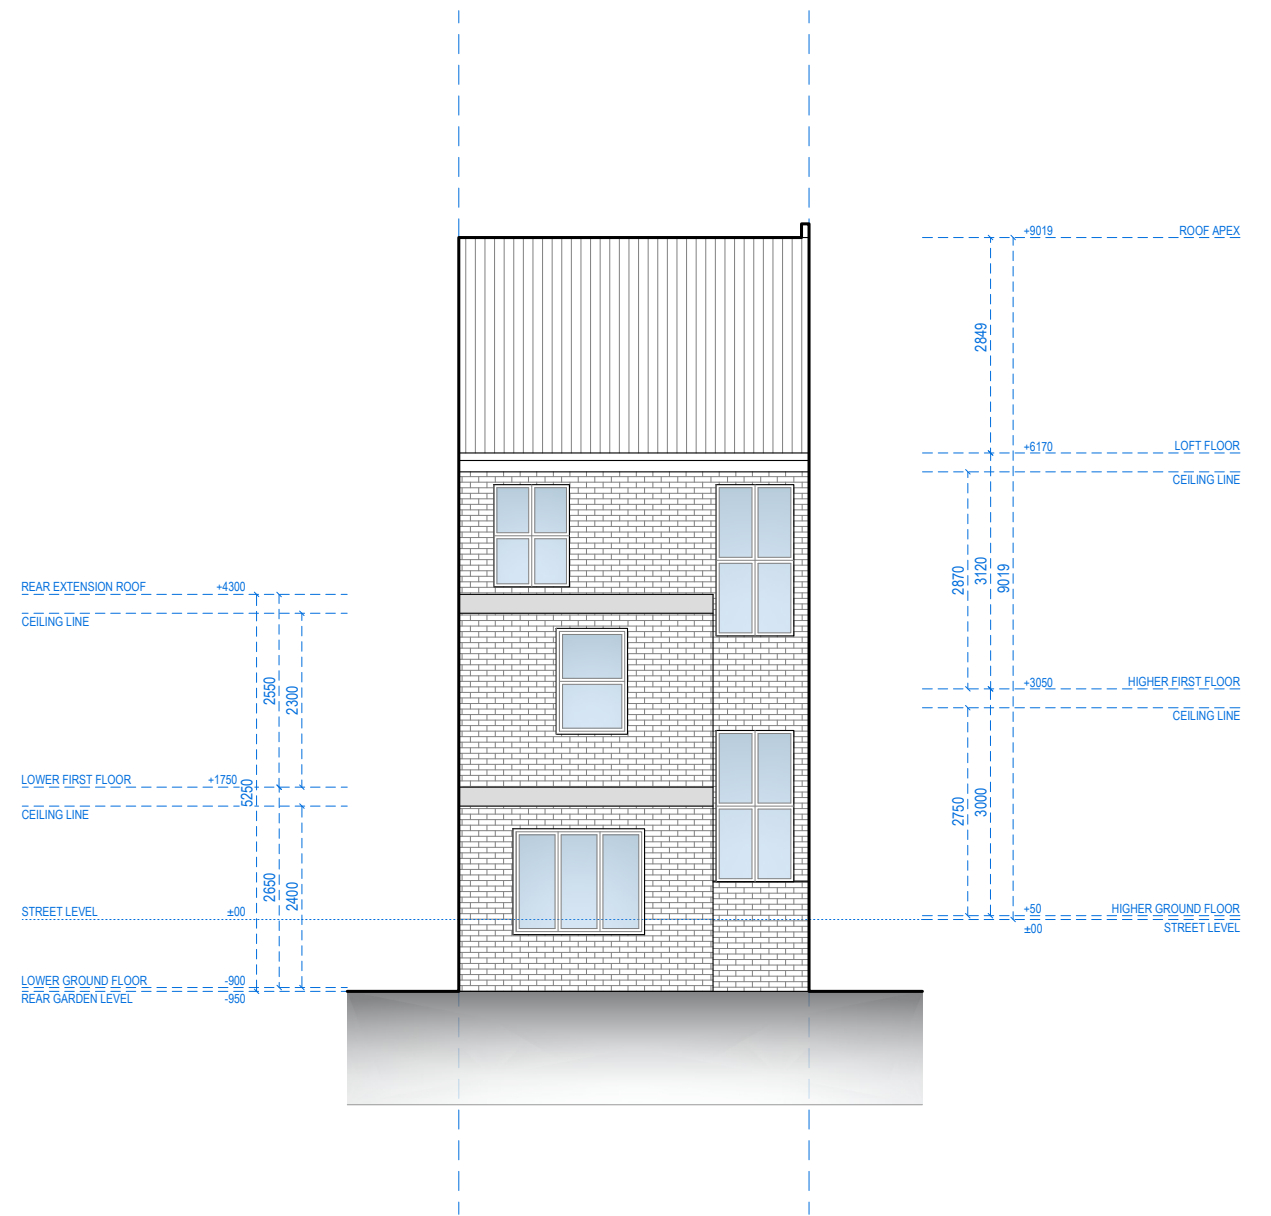


REAR ELEVATION




Address - Unit 4, Grosvenor Way, London E5 9ND
 Phone - 020 3781 8008
 E-mail - office@redwoodsprojects.co.uk
 Web - www.redwoodsprojects.co.uk
 Any errors on Dimensions to be reported to the Architect prior to commencement of Works.
 Dimensions and areas are based on survey information.
 This drawing is copyright © Redwoods Projects.
 All dimensions to be checked on site Prior work.

REFERENCE: 78 MILL LANE, LONDON NW6 1NL, UK	
TITLE: EXISTING DRAWINGS ELEVATIONS	
PROJECT No 3449	DATE: 20-12-2024
SHEET No E 02	

 

NOTES:	
DRAWN BY ABB	EDITED BY

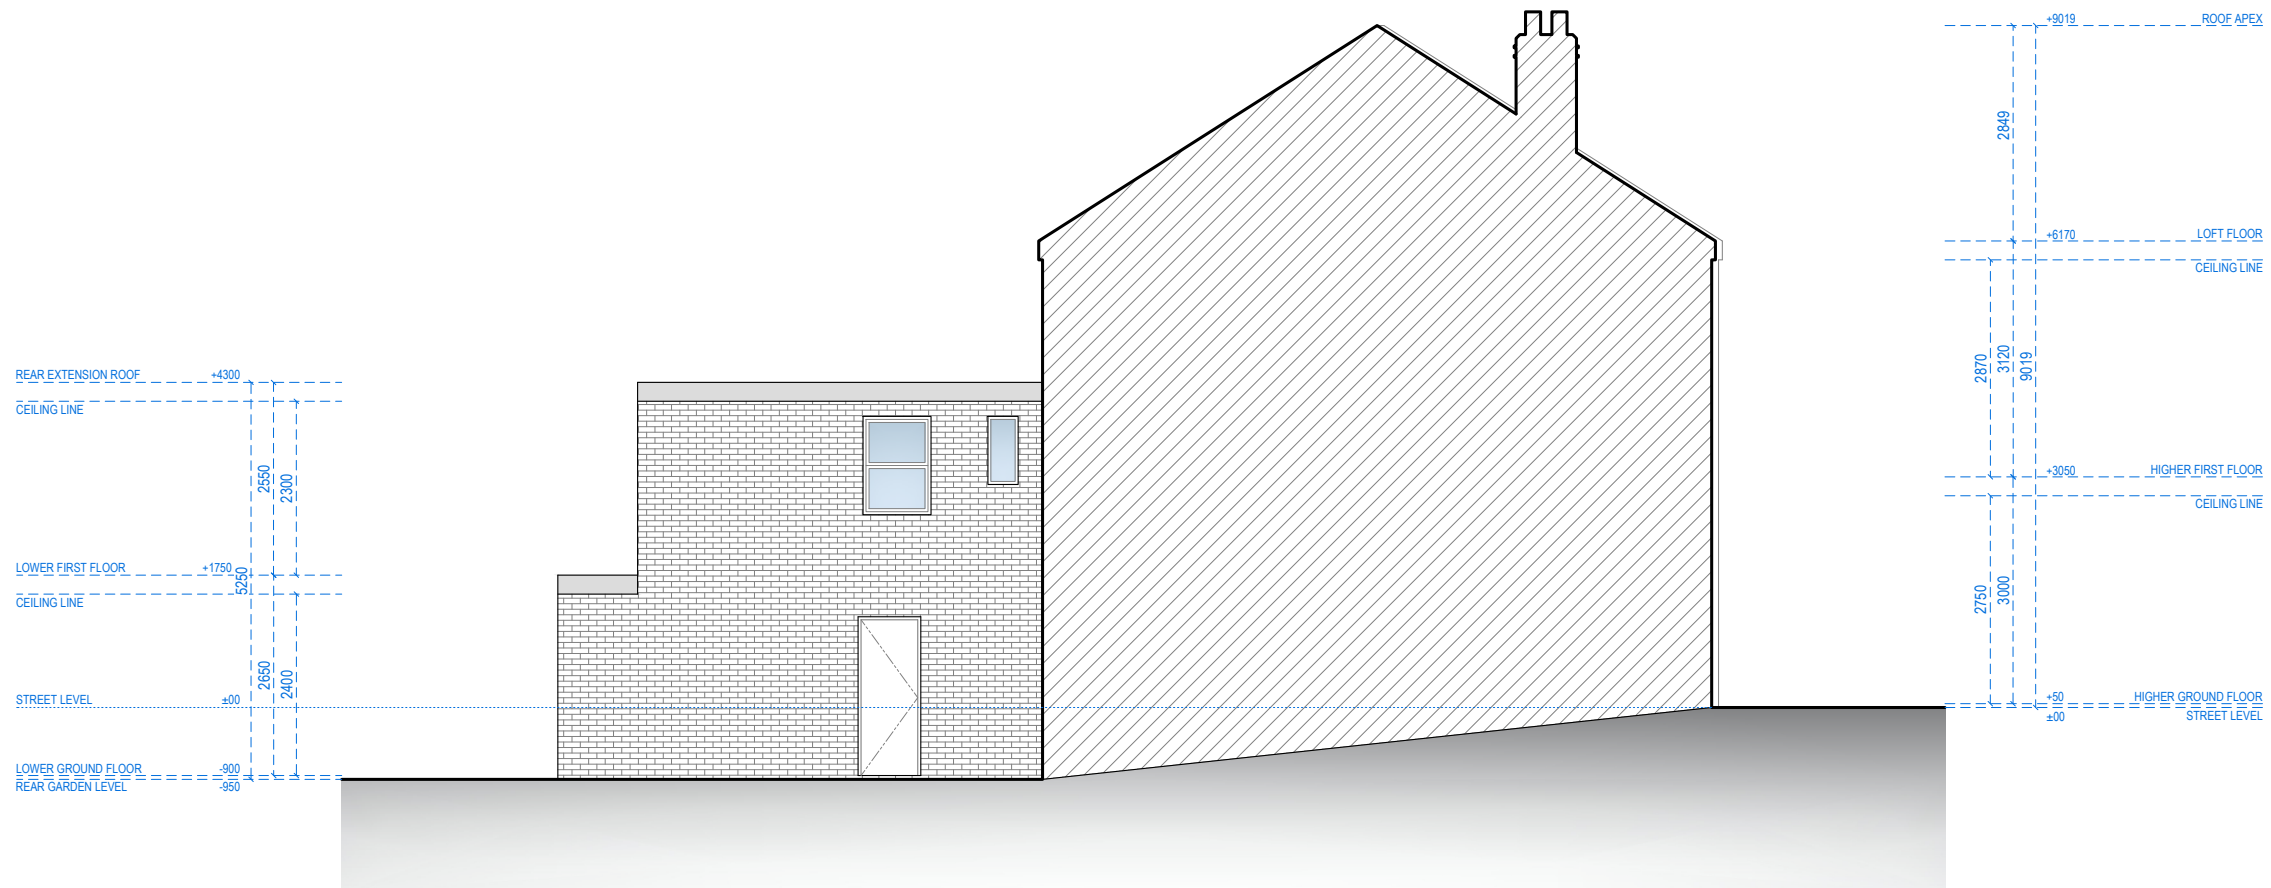


LEFT-SIDE ELEVATION




Address - Unit 4, Grosvenor Way, London E5 9ND
 Phone - 020 3781 8008
 E-mail - office@redwoodsprojects.co.uk
 Web - www.redwoodsprojects.co.uk

Any errors on Dimensions to be reported to the Architect prior to commencement of Works.
 Dimensions and areas are based on survey information.
 This drawing is copyright © Redwoods Projects.
 All dimensions to be checked on site Prior work.

REFERENCE: 78 MILL LANE, LONDON NW6 1NL, UK	
TITLE: EXISTING DRAWINGS ELEVATION	
PROJECT No: 3449	DATE: 20-12-2024
SHEET No: E 03	

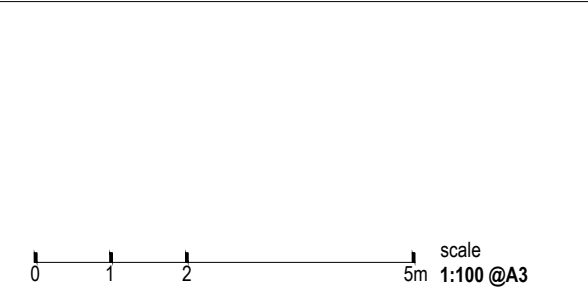

NOTES:	
DRAWN BY: ABB	EDITED BY:

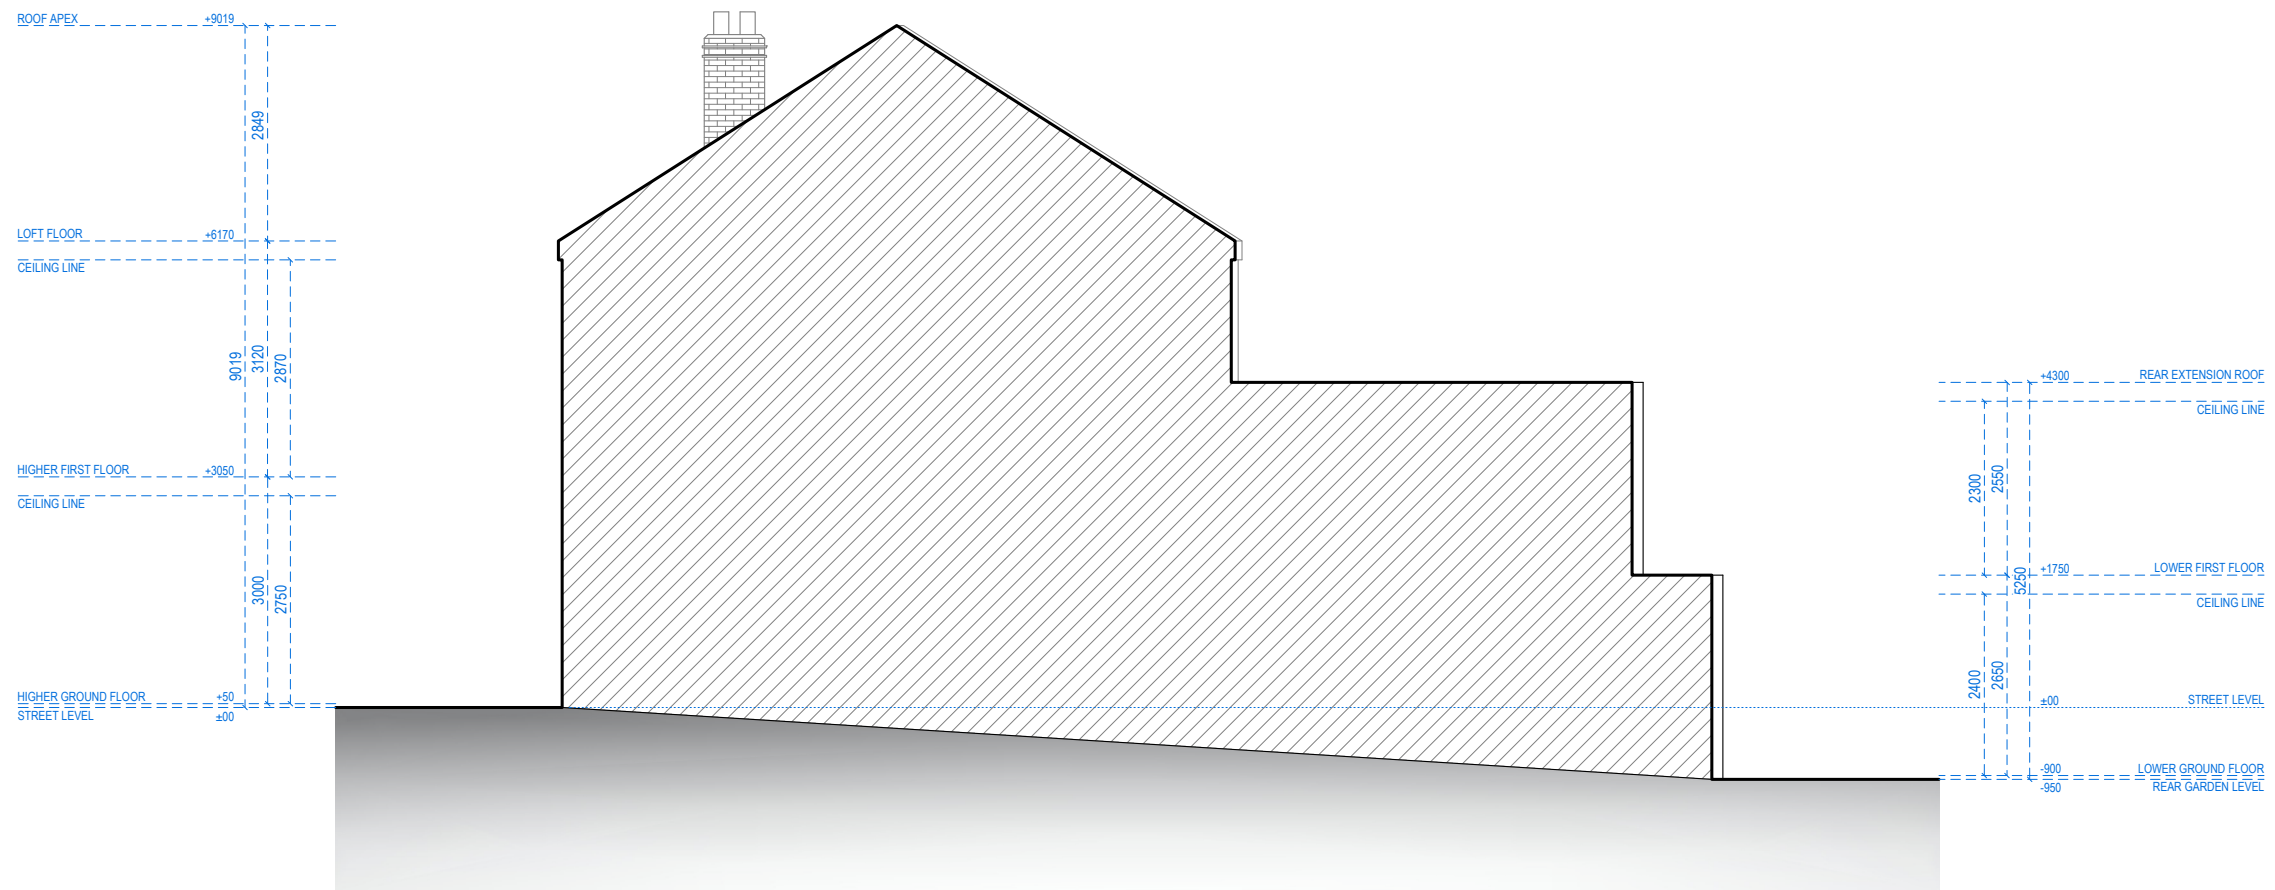

RIGHT-SIDE ELEVATION



Address - Unit 4, Grosvenor Way, London E5 9ND
 Phone - 020 3781 8008
 E-mail - office@redwoodsprojects.co.uk
 Web - www.redwoodsprojects.co.uk

Any errors on Dimensions to be reported to the Architect prior to commencement of Works.
 Dimensions and areas are based on survey information.
 This drawing is copyright © Redwoods Projects.
 All dimensions to be checked on site Prior work.

REFERENCE: **78 MILL LANE, LONDON NW6 1NL, UK**

TITLE: **EXISTING DRAWINGS ELEVATION**

PROJECT No: **3449** DATE: **20-12-2024**


SHEET No: **E 04**

0 1 2 5m scale 1:100 @A3

NOTES:

DRAWN BY: **ABB**

EDITED BY:

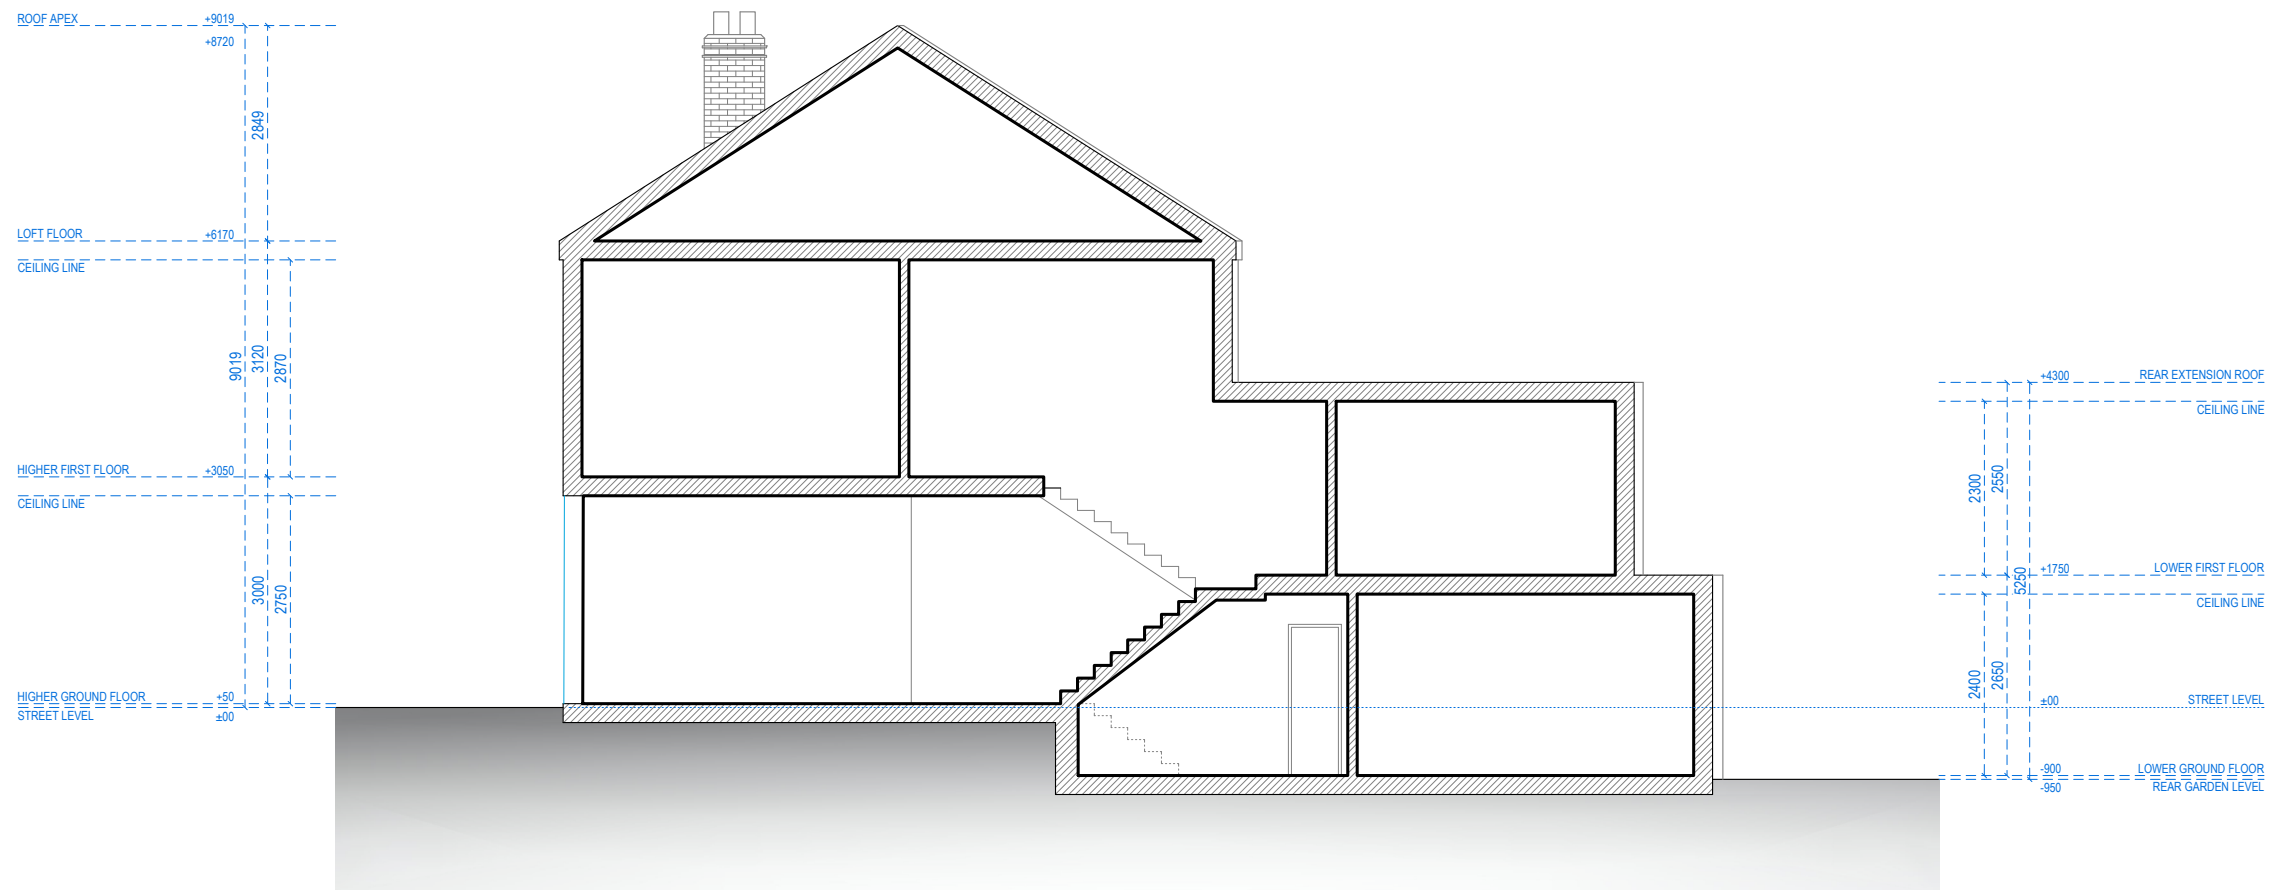

SECTION A-A



Address - Unit 4, Grosvenor Way, London E5 9ND
 Phone - 020 3781 8008
 E-mail - office@redwoodsprojects.co.uk
 Web - www.redwoodsprojects.co.uk

Any errors on Dimensions to be reported to the Architect prior to commencement of Works.
 Dimensions and areas are based on survey information.
 This drawing is copyright © Redwoods Projects.
 All dimensions to be checked on site Prior work.

REFERENCE: **78 MILL LANE, LONDON NW6 1NL, UK**

TITLE: **EXISTING DRAWINGS SECTION**

PROJECT No **3449** DATE: **20-12-2024**


SHEET No **E 05**

0 1 2 scale 5m 1:100 @A3


NOTES:

DRAWN BY **ABB**


EDITED BY

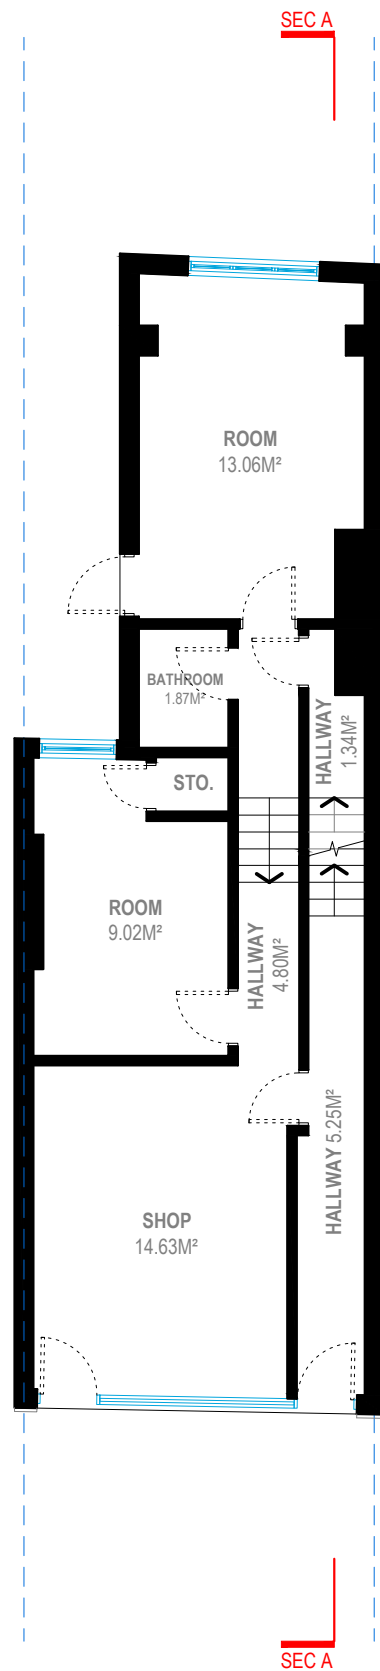

GROUND FLOOR
G.I.A = 55.50M²

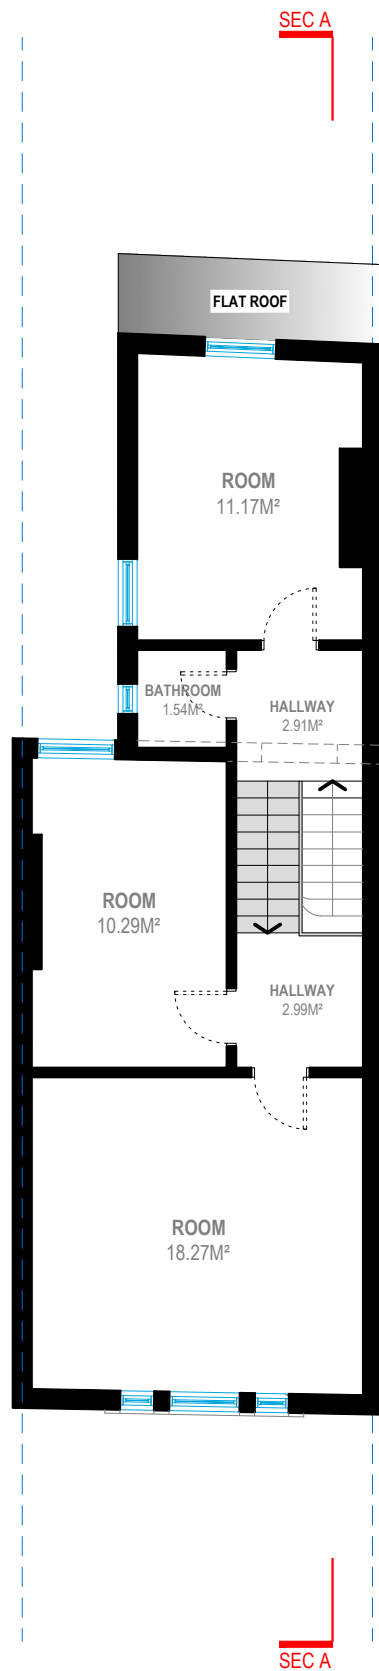

FIRST FLOOR
G.I.A = 50.96M²

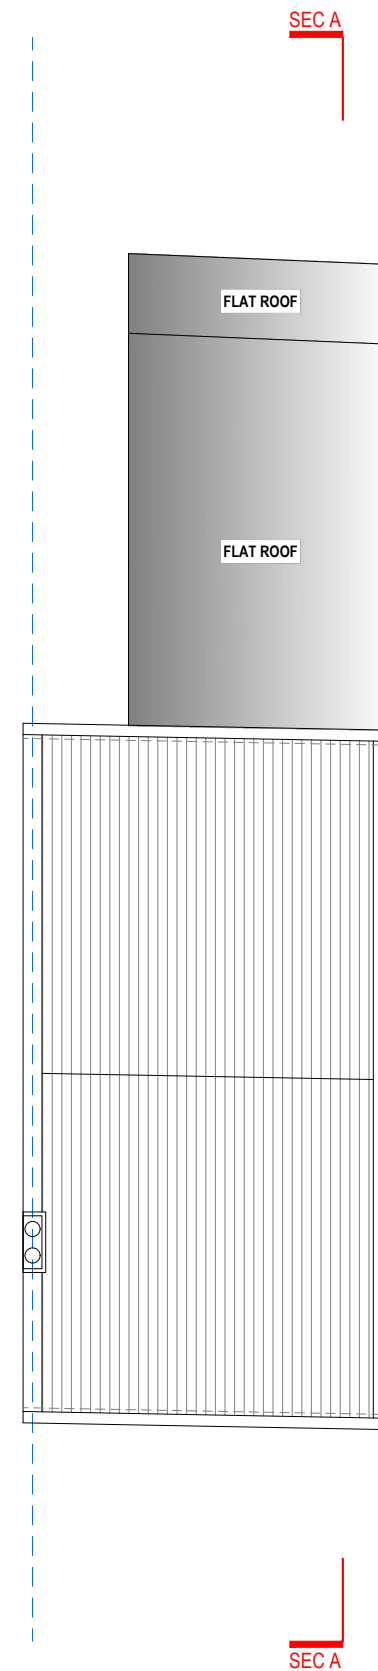

ROOF PLAN



Address - Unit 4, Grosvenor Way, London E5 9ND
 Phone - 020 3781 8008
 E-mail - office@redwoodsprojects.co.uk
 Web - www.redwoodsprojects.co.uk
 Any errors on Dimensions to be reported to the Architect prior to commencement of Works.
 Dimensions and areas are based on survey information.
 This drawing is copyright © Redwoods Projects.
 All dimensions to be checked on site Prior work.

REFERENCE: 78 MILL LANE, LONDON NW6 1NL, UK

TITLE: PROPOSED DRAWINGS
FLOOR PLANS

PROJECT No 3449 DATE: 08-01-2025

SHEET No **P 01**




0 1 2 scale 5m 1:100 @A3


NOTES:

DRAWN BY **ABB**

EDITED BY

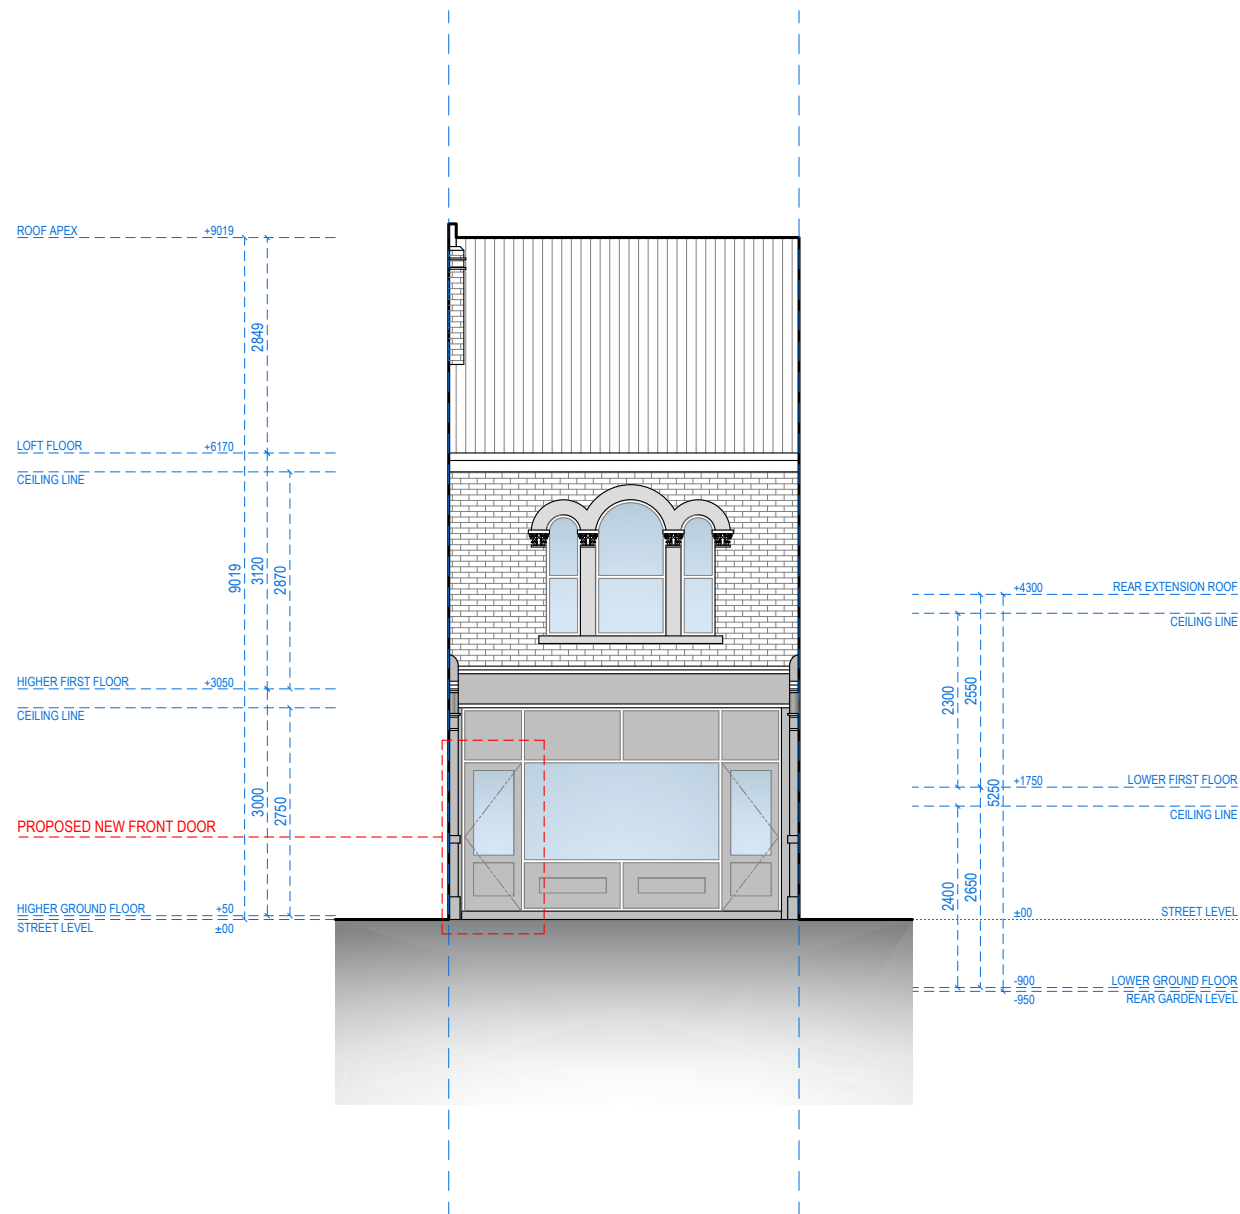

FRONT ELEVATION

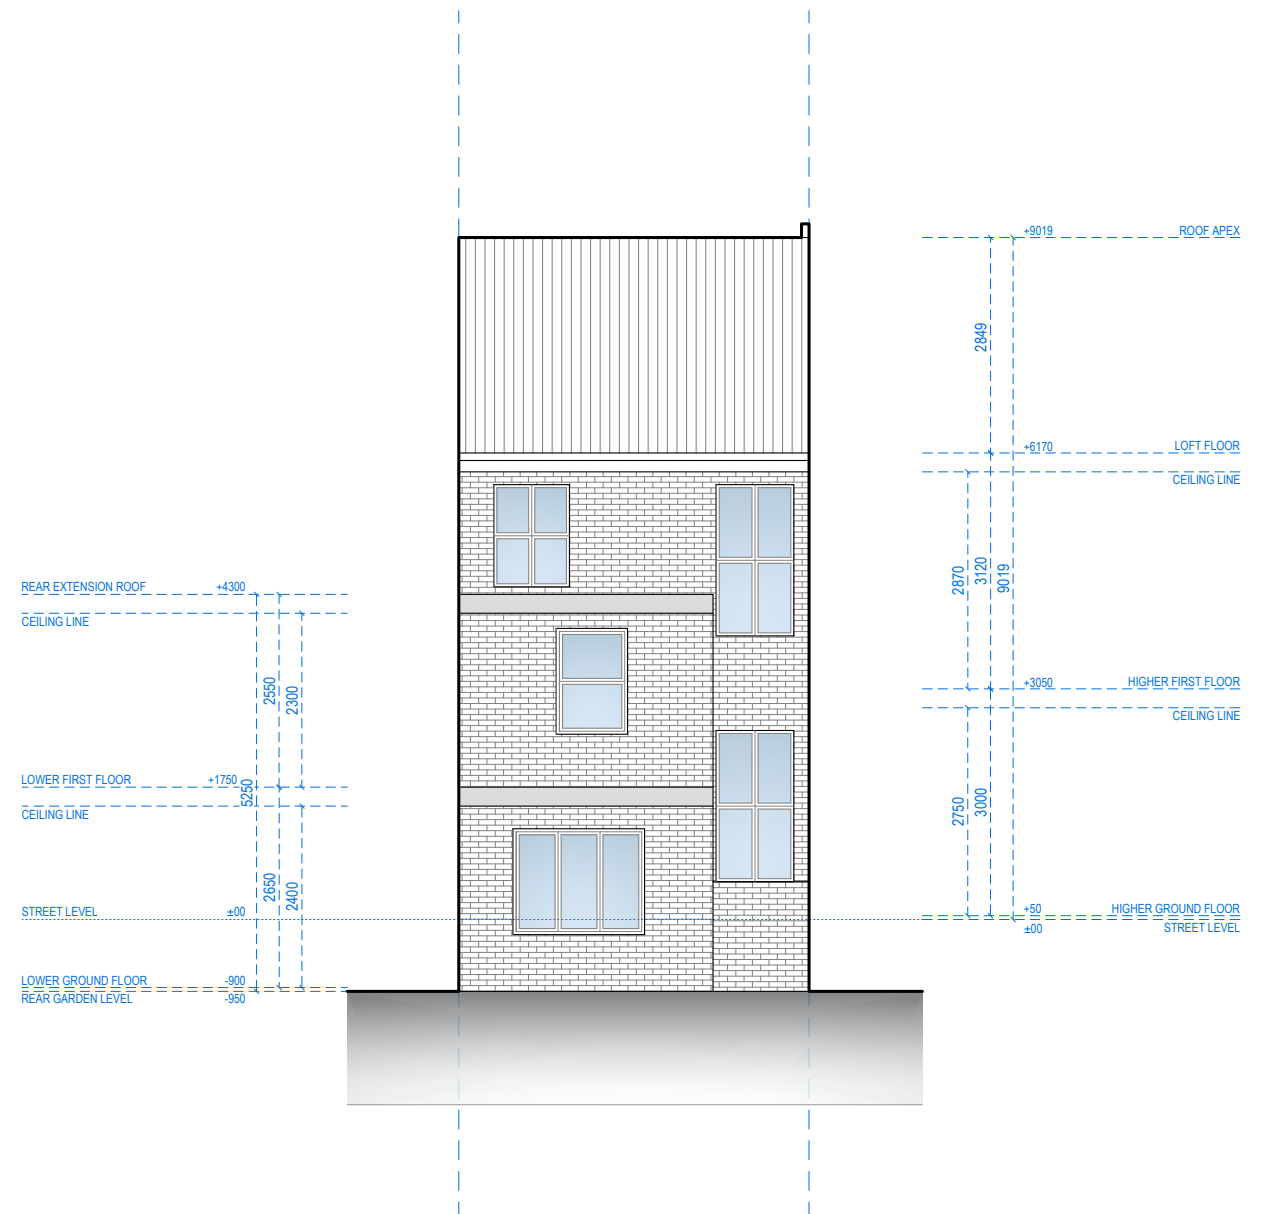

REAR ELEVATION



Address - Unit 4, Grosvenor Way, London E5 9ND
 Phone - 020 3781 8008
 E-mail - office@redwoodsprojects.co.uk
 Web - www.redwoodsprojects.co.uk

Any errors on Dimensions to be reported to the Architect prior to commencement of Works.
 Dimensions and areas are based on survey information.
 This drawing is copyright © Redwoods Projects.
 All dimensions to be checked on site Prior work.

REFERENCE: 78 MILL LANE, LONDON NW6 1NL, UK

TITLE: PROPOSED DRAWINGS ELEVATIONS

PROJECT No 3449 DATE: 08-01-2025

SHEET No **P 02**




0 1 2 scale 5m 1:100 @A3

NOTES:

DRAWN BY **ABB**

EDITED BY

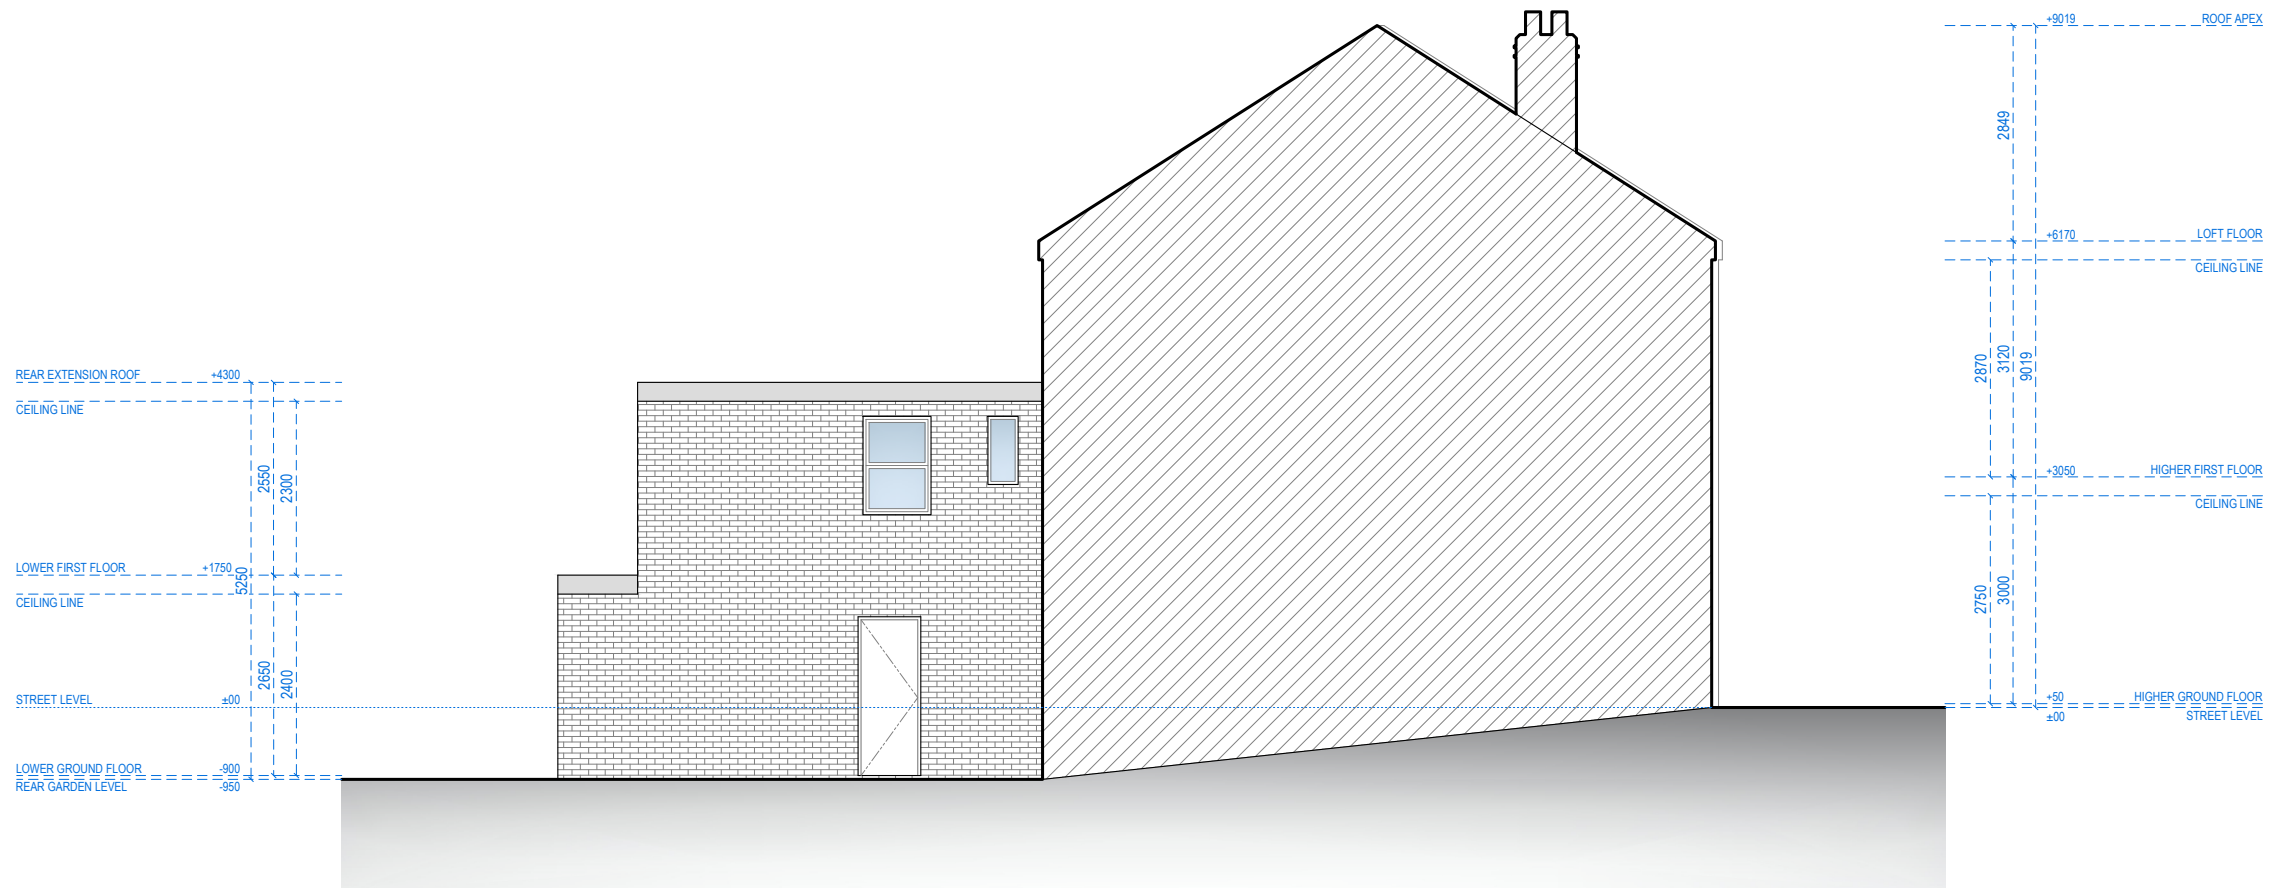

LEFT-SIDE ELEVATION



Address - Unit 4, Grosvenor Way, London E5 9ND
 Phone - 020 3781 8008
 E-mail - office@redwoodsprojects.co.uk
 Web - www.redwoodsprojects.co.uk

Any errors on Dimensions to be reported to the Architect prior to commencement of Works.
 Dimensions and areas are based on survey information.
 This drawing is copyright © Redwoods Projects.
 All dimensions to be checked on site Prior work.

REFERENCE: 78 MILL LANE, LONDON NW6 1NL, UK

TITLE: PROPOSED DRAWINGS
 ELEVATION

PROJECT No 3449 DATE: 08-01-2025


SHEET No **P 03**

0 1 2 scale 5m 1:100 @A3

NOTES:

DRAWN BY **ABB**

EDITED BY

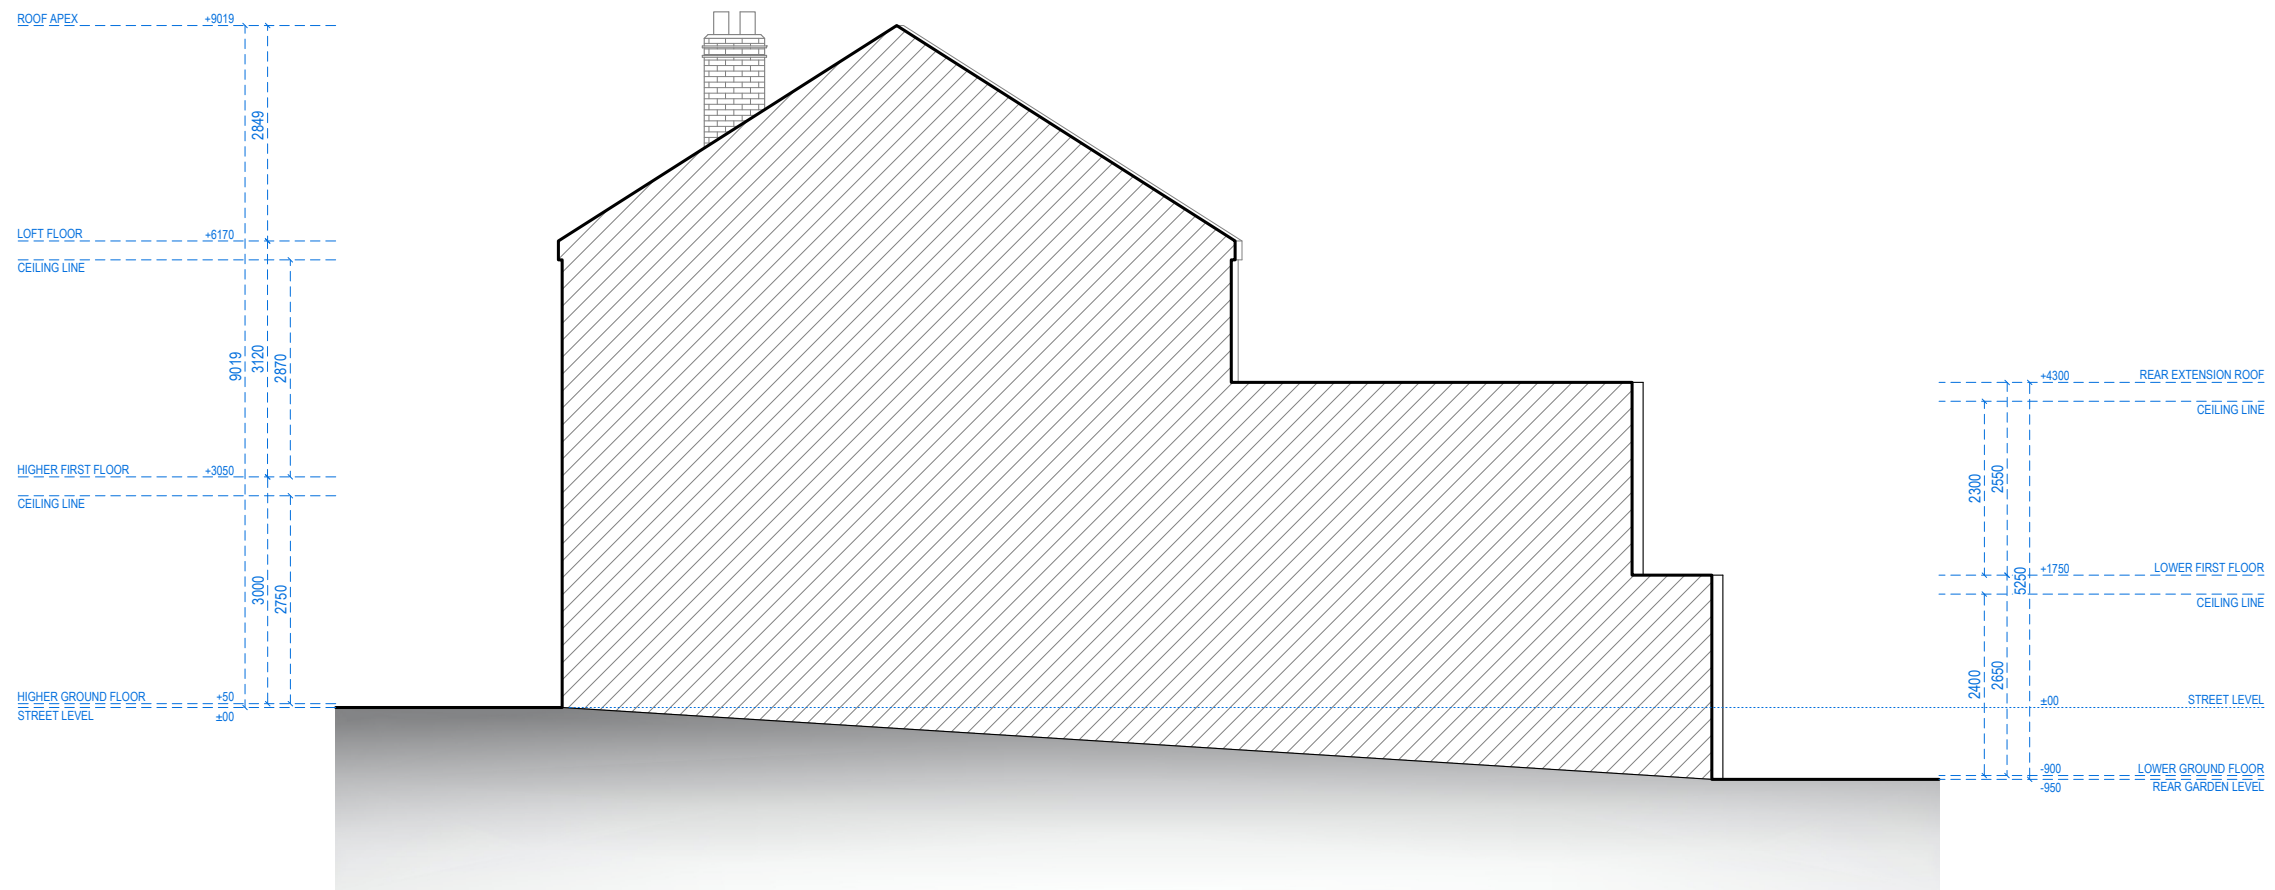

RIGHT-SIDE ELEVATION



Address - Unit 4, Grosvenor Way, London E5 9ND
 Phone - 020 3781 8008
 E-mail - office@redwoodsprojects.co.uk
 Web - www.redwoodsprojects.co.uk

Any errors on Dimensions to be reported to the Architect prior to commencement of Works. Dimensions and areas are based on survey information. This drawing is copyright © Redwoods Projects. All dimensions to be checked on site Prior work.

REFERENCE: **78 MILL LANE, LONDON NW6 1NL, UK**

TITLE: **PROPOSED DRAWINGS ELEVATION**

PROJECT No: **3449** DATE: **08-01-2025**


SHEET No: **P 04**

0 1 2 5m scale 1:100 @A3

NOTES:

DRAWN BY: **ABB**

EDITED BY:

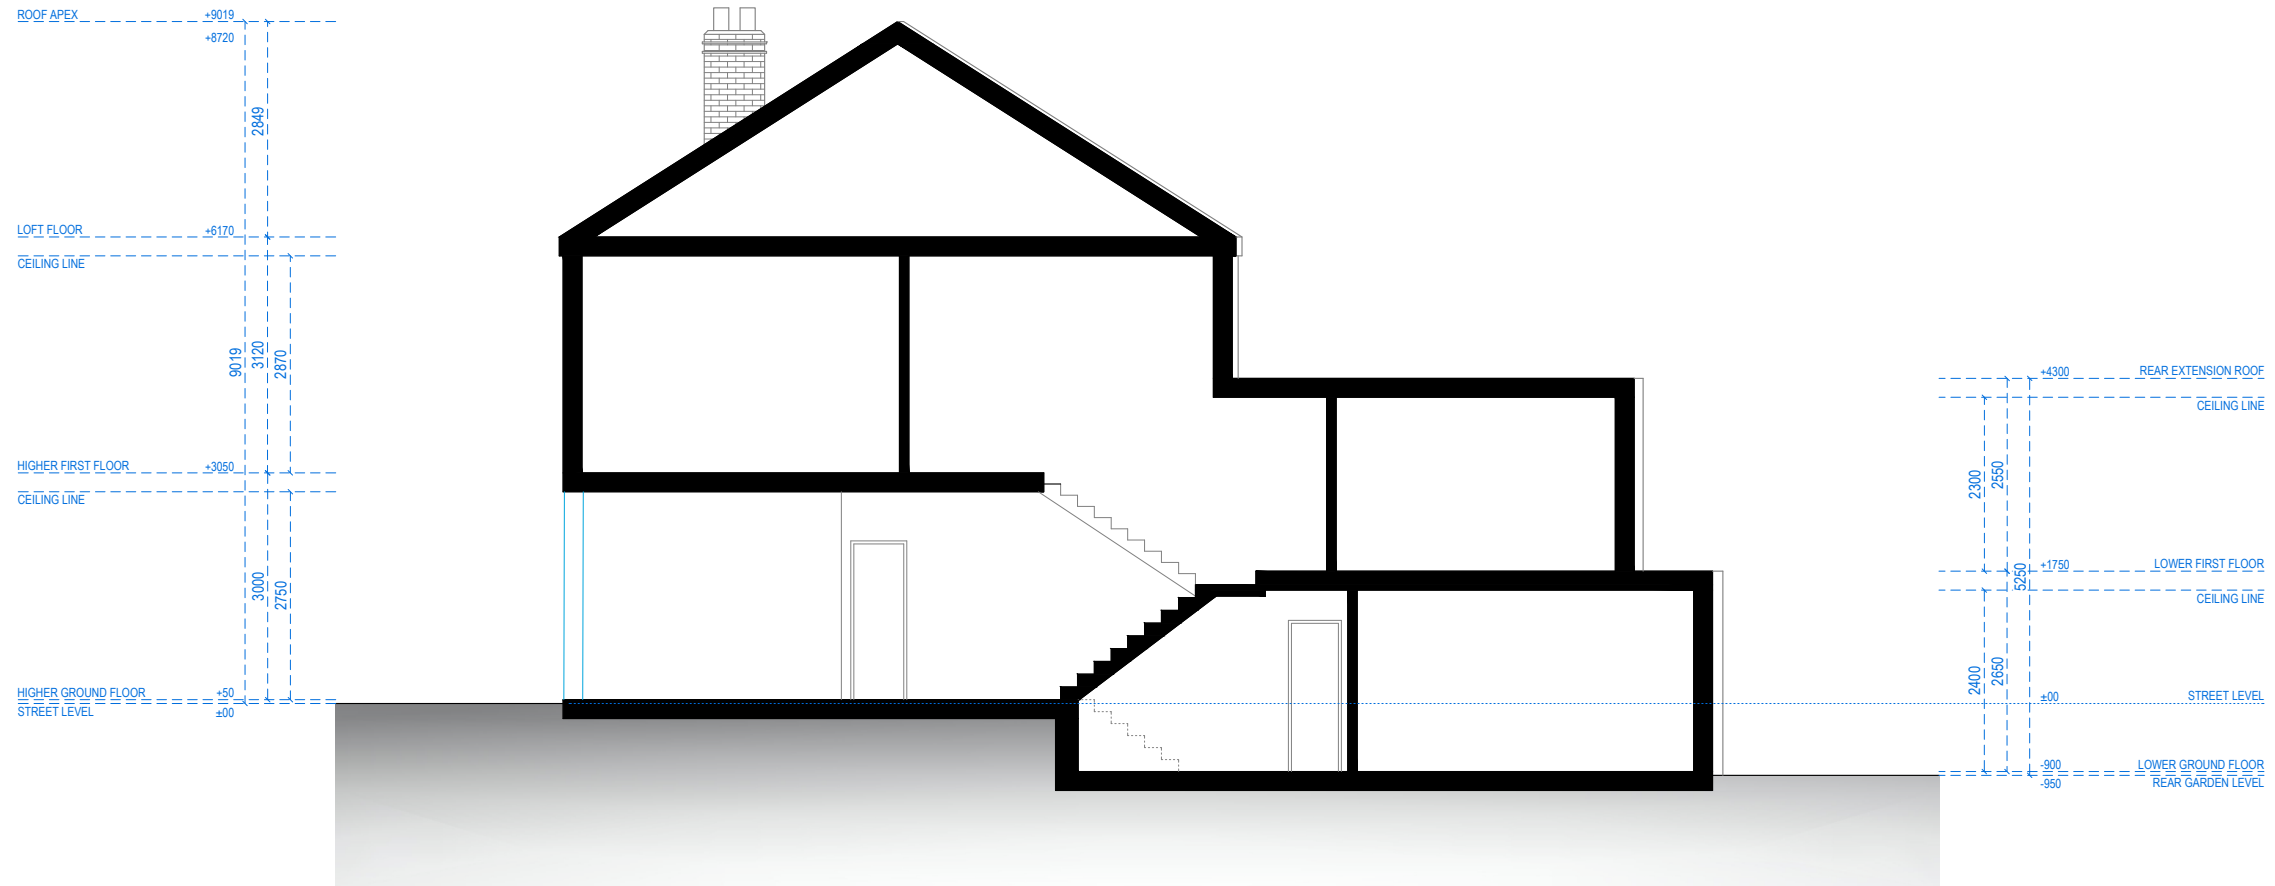

SECTION A-A



Address - Unit 4, Grosvenor Way, London E5 9ND
 Phone - 020 3781 8008
 E-mail - office@redwoodsprojects.co.uk
 Web - www.redwoodsprojects.co.uk

Any errors on Dimensions to be reported to the Architect prior to commencement of Works. Dimensions and areas are based on survey information. This drawing is copyright © Redwoods Projects. All dimensions to be checked on site Prior work.

REFERENCE: **78 MILL LANE, LONDON NW6 1NL, UK**

TITLE: **PROPOSED DRAWINGS SECTION**

PROJECT No **3449** DATE: **08-01-2025**

SHEET No **P 05**

0 1 2 5m scale 1:100 @A3

NOTES:

DRAWN BY **ABB**

EDITED BY