

01 Existing Site Plan

SAFETY HEALTH AND ENVIRONMENTAL INFORMATION:	
<small>IN ADDITION TO THE HAZARDS / RISKS NORMALLY ASSOCIATED WITH THE TYPES OF WORK COVERED BY THIS DRAWING, NOTE THE FOLLOWING:</small>	
Significant Residual Risks:	
Action to be Taken:	Refer to Health and Safety Plan

NOTES:

REV	DATE	DETAIL	DRN	CHK

PROJECT TITLE
Nassington Road

DRAWING TITLE
Existing Site Plan

DATE
051224

SCALE
1:100 @A1
1:200 @A3


STATUS
Planning

DRAWN
BV

CHECKED
MB

DRAWING NUMBER
103_PL000

REVISION
-

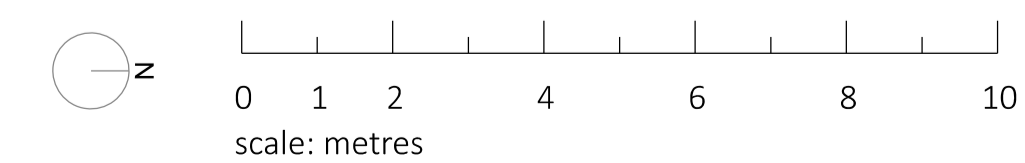

Beasley Dickson Architects
 Address
 PROJECT EMAIL: info@beasleydickson.com

SAFETY HEALTH AND ENVIRONMENTAL INFORMATION:	
<small>IN ADDITION TO THE HAZARDS / RISKS NORMALLY ASSOCIATED WITH THE TYPES OF WORK COVERED BY THIS DRAWING NOTE THE FOLLOWING:</small>	
Significant Residual Risks:	
Action to be Taken:	Refer to Health and Safety Plan

NOTES:

REV	DATE	DETAIL	DRN	CHK
-----	------	--------	-----	-----

PROJECT TITLE
Nassington Road


DRAWING TITLE
Existing Basement Plan

DATE 051224	SCALE 1:50 @A1 1:100 @A3
STATUS Planning	DRAWN BV CHECKED MB


DRAWING NUMBER 103_PL001	REVISION -
-----------------------------	---------------

Beasley Dickson Architects
 Address
 PROJECT EMAIL: info@beasleydickson.com

© BEASLEY DICKSON ARCHITECTS LTD 2014

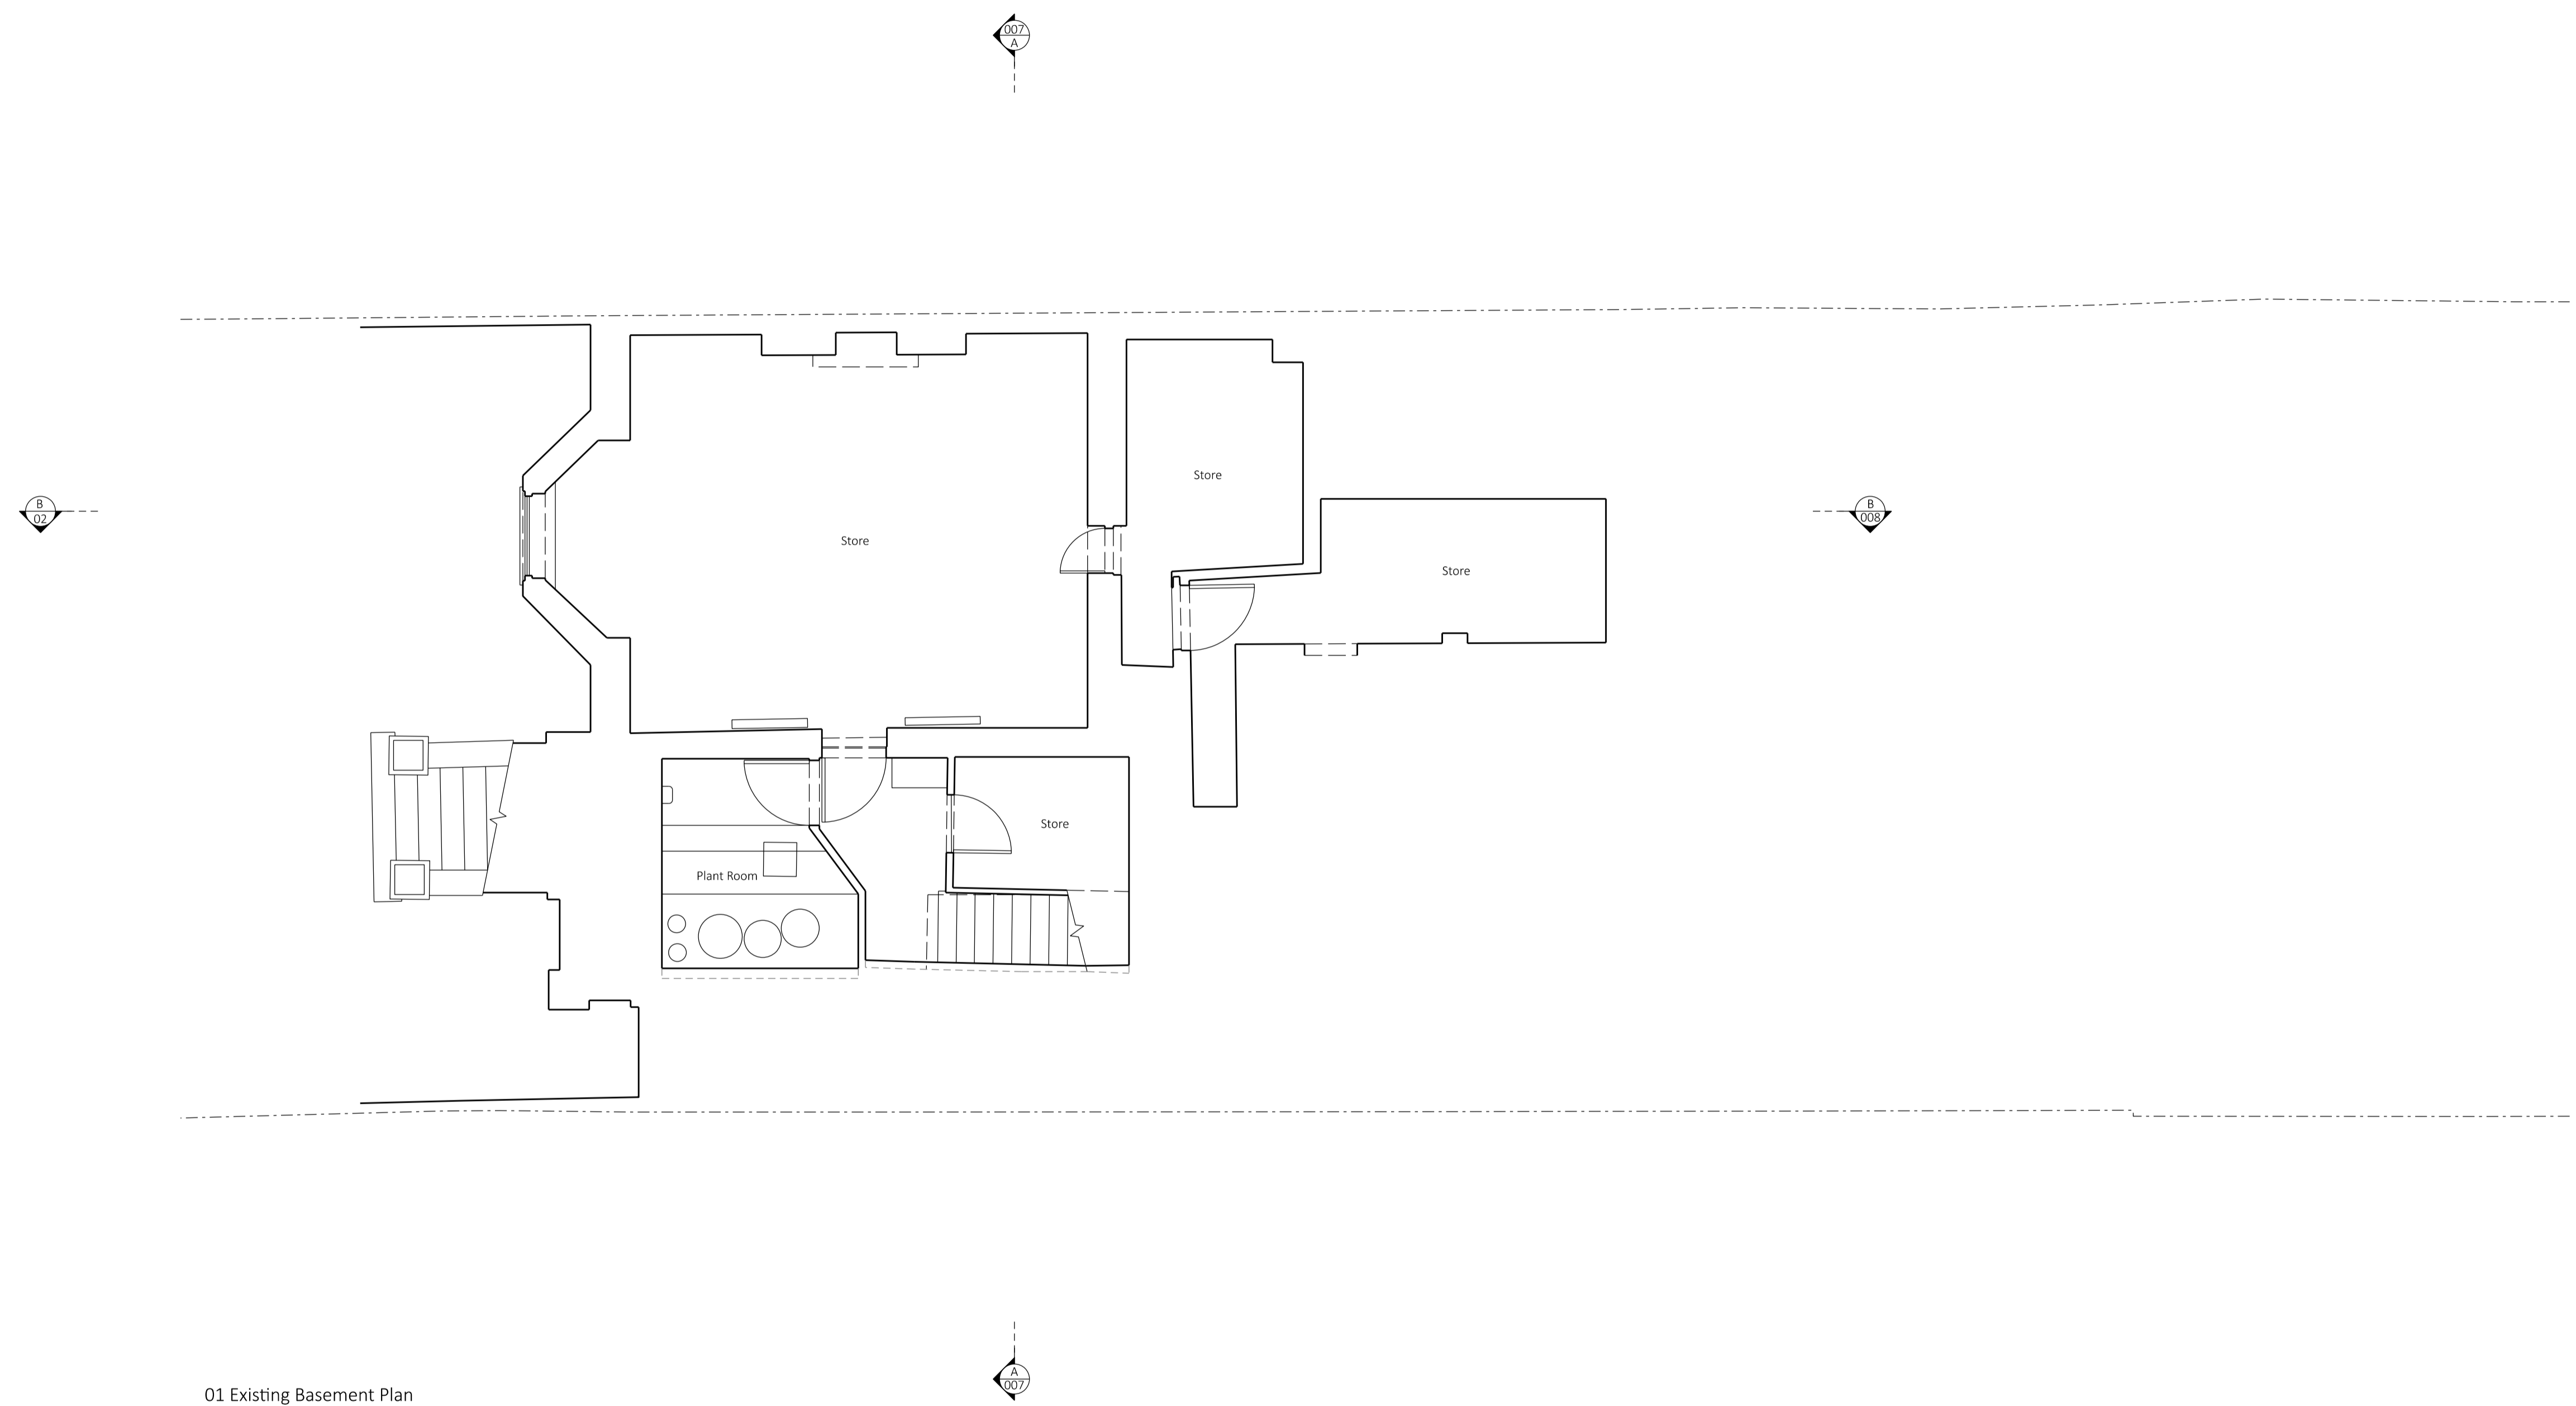

01 Existing Basement Plan

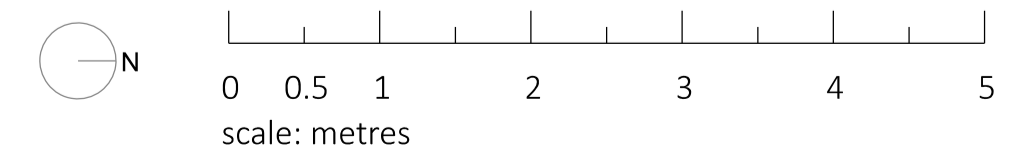

SAFETY HEALTH AND ENVIRONMENTAL INFORMATION:	
IN ADDITION TO THE HAZARDS / RISKS NORMALLY ASSOCIATED WITH THE TYPES OF WORK COVERED BY THIS DRAWING, NOTE THE FOLLOWING:	
Significant Residual Risks:	
Action to be Taken:	Refer to Health and Safety Plan

NOTES:

REV	DATE	DETAIL	DRN	CHK
-----	------	--------	-----	-----

PROJECT TITLE
Nassington Road



DRAWING TITLE
Existing Ground Floor Plan


DATE 051224	SCALE 1:50 @A1 1:100 @A3
STATUS Planning	DRAWN BV
	CHECKED MB

DRAWING NUMBER 103_PL002	REVISION -
-----------------------------	---------------


Beasley Dickson Architects
Address
PROJECT EMAIL: info@beasleydickson.com

© BEASLEY DICKSON ARCHITECTS LTD 2014

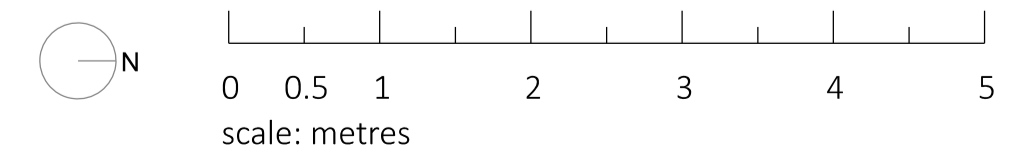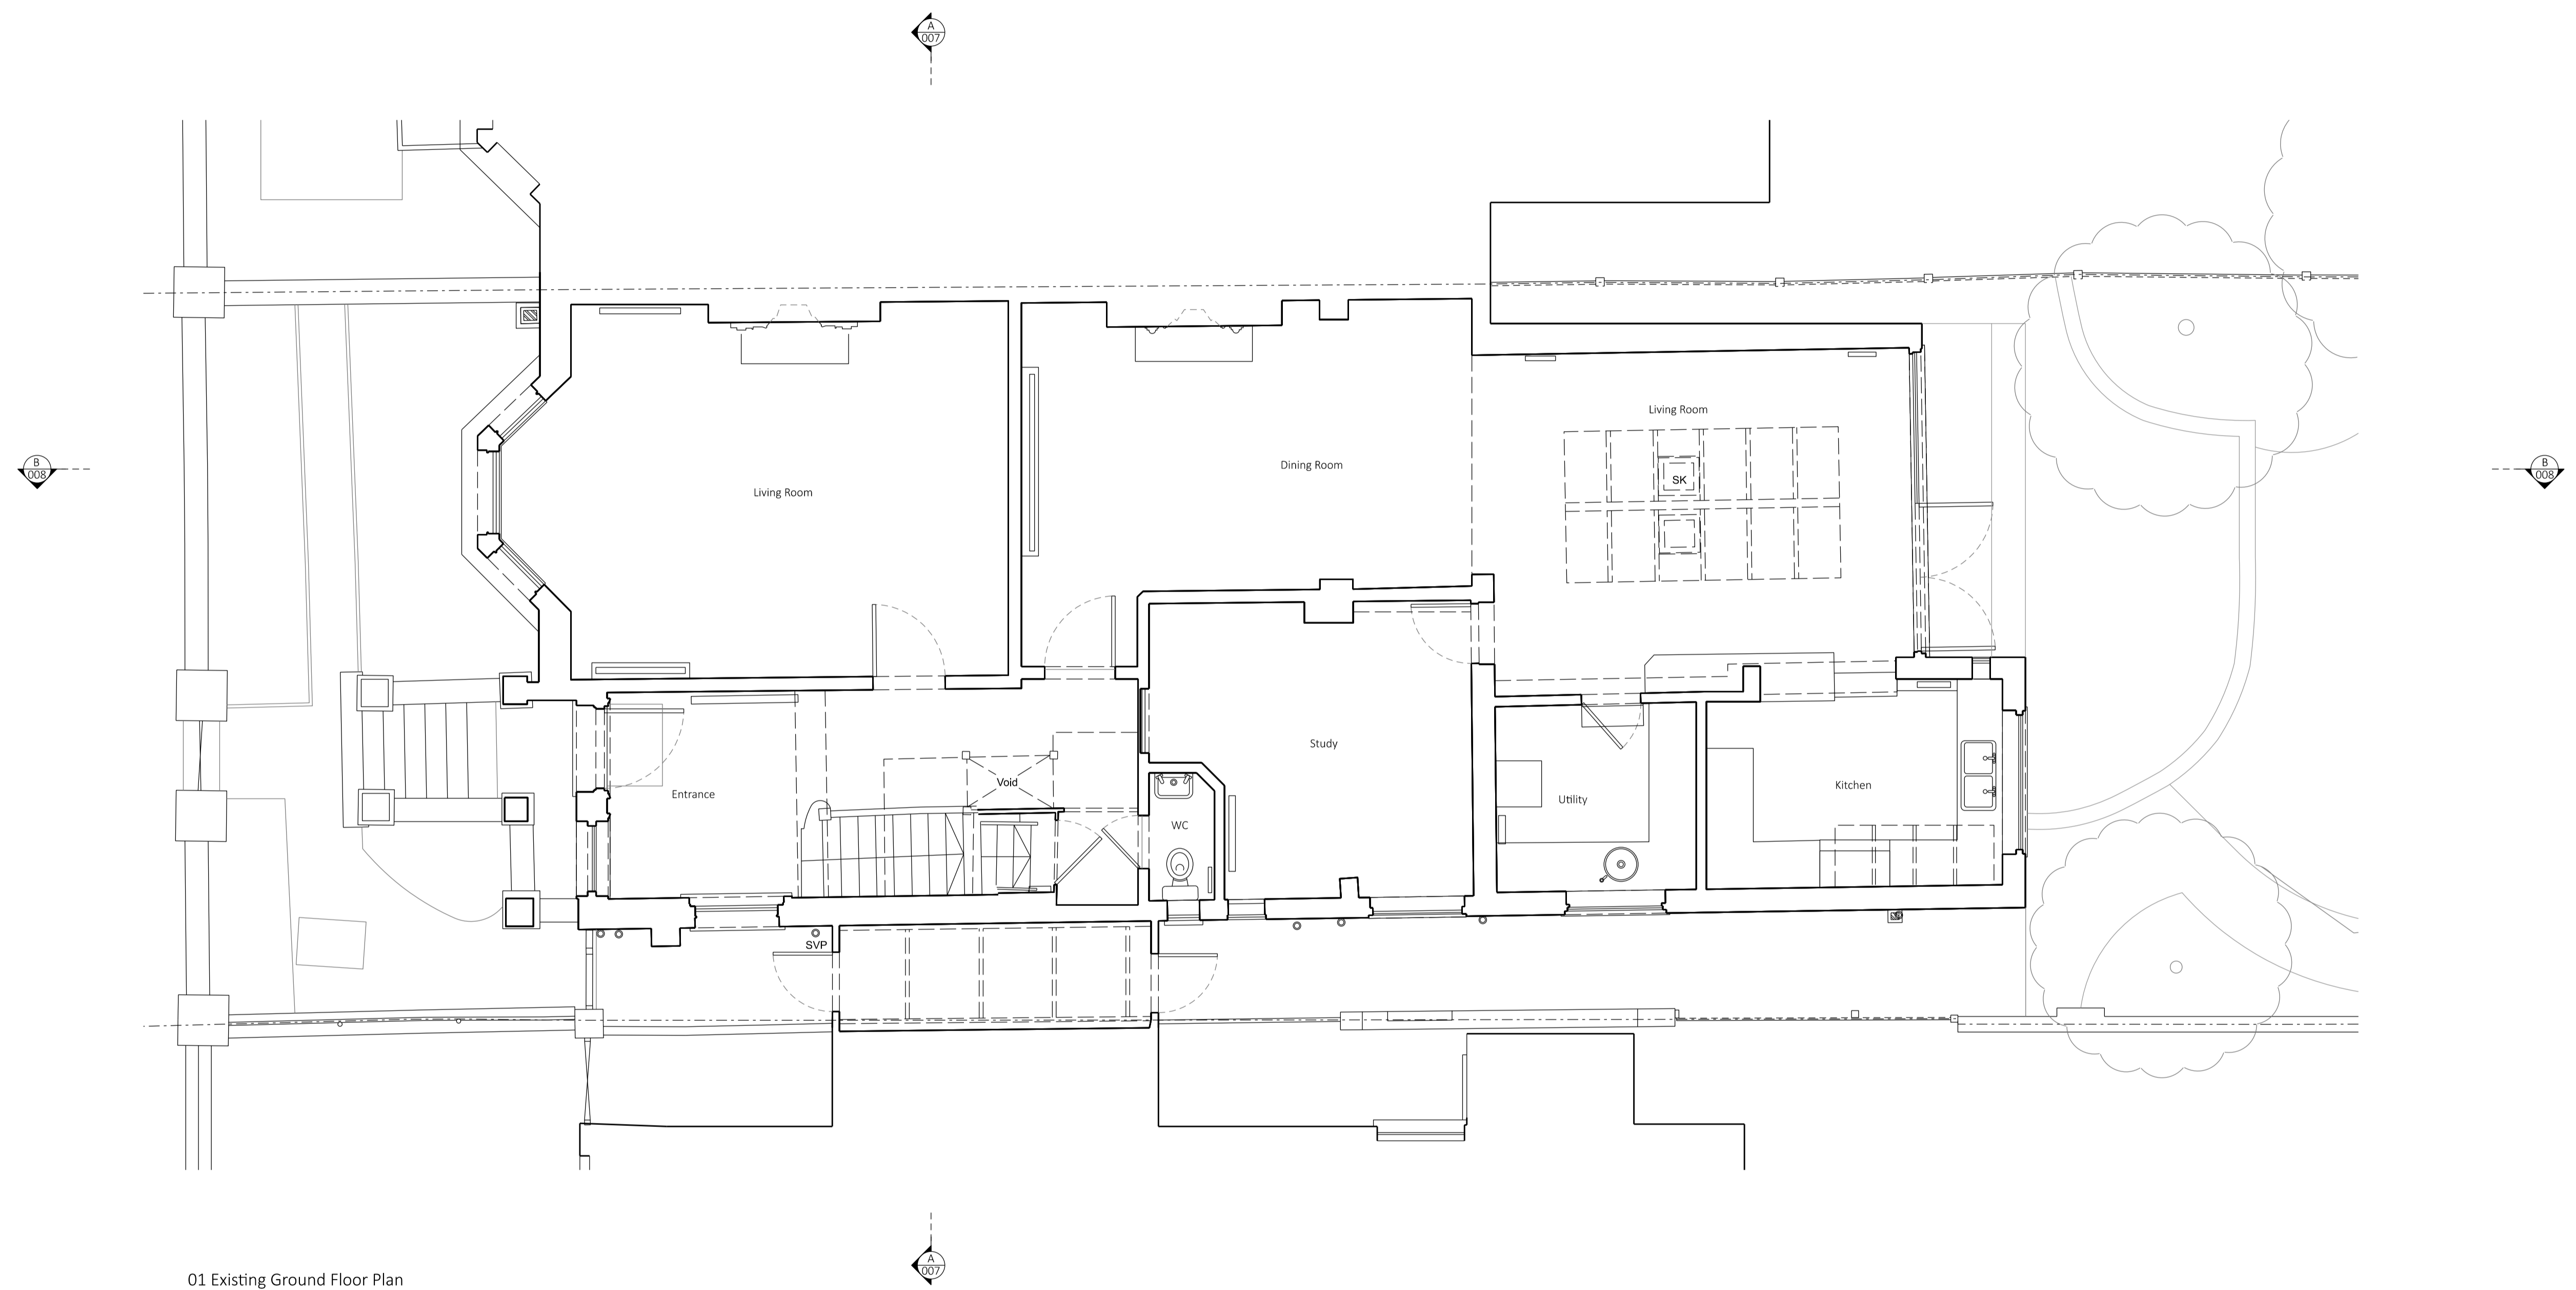

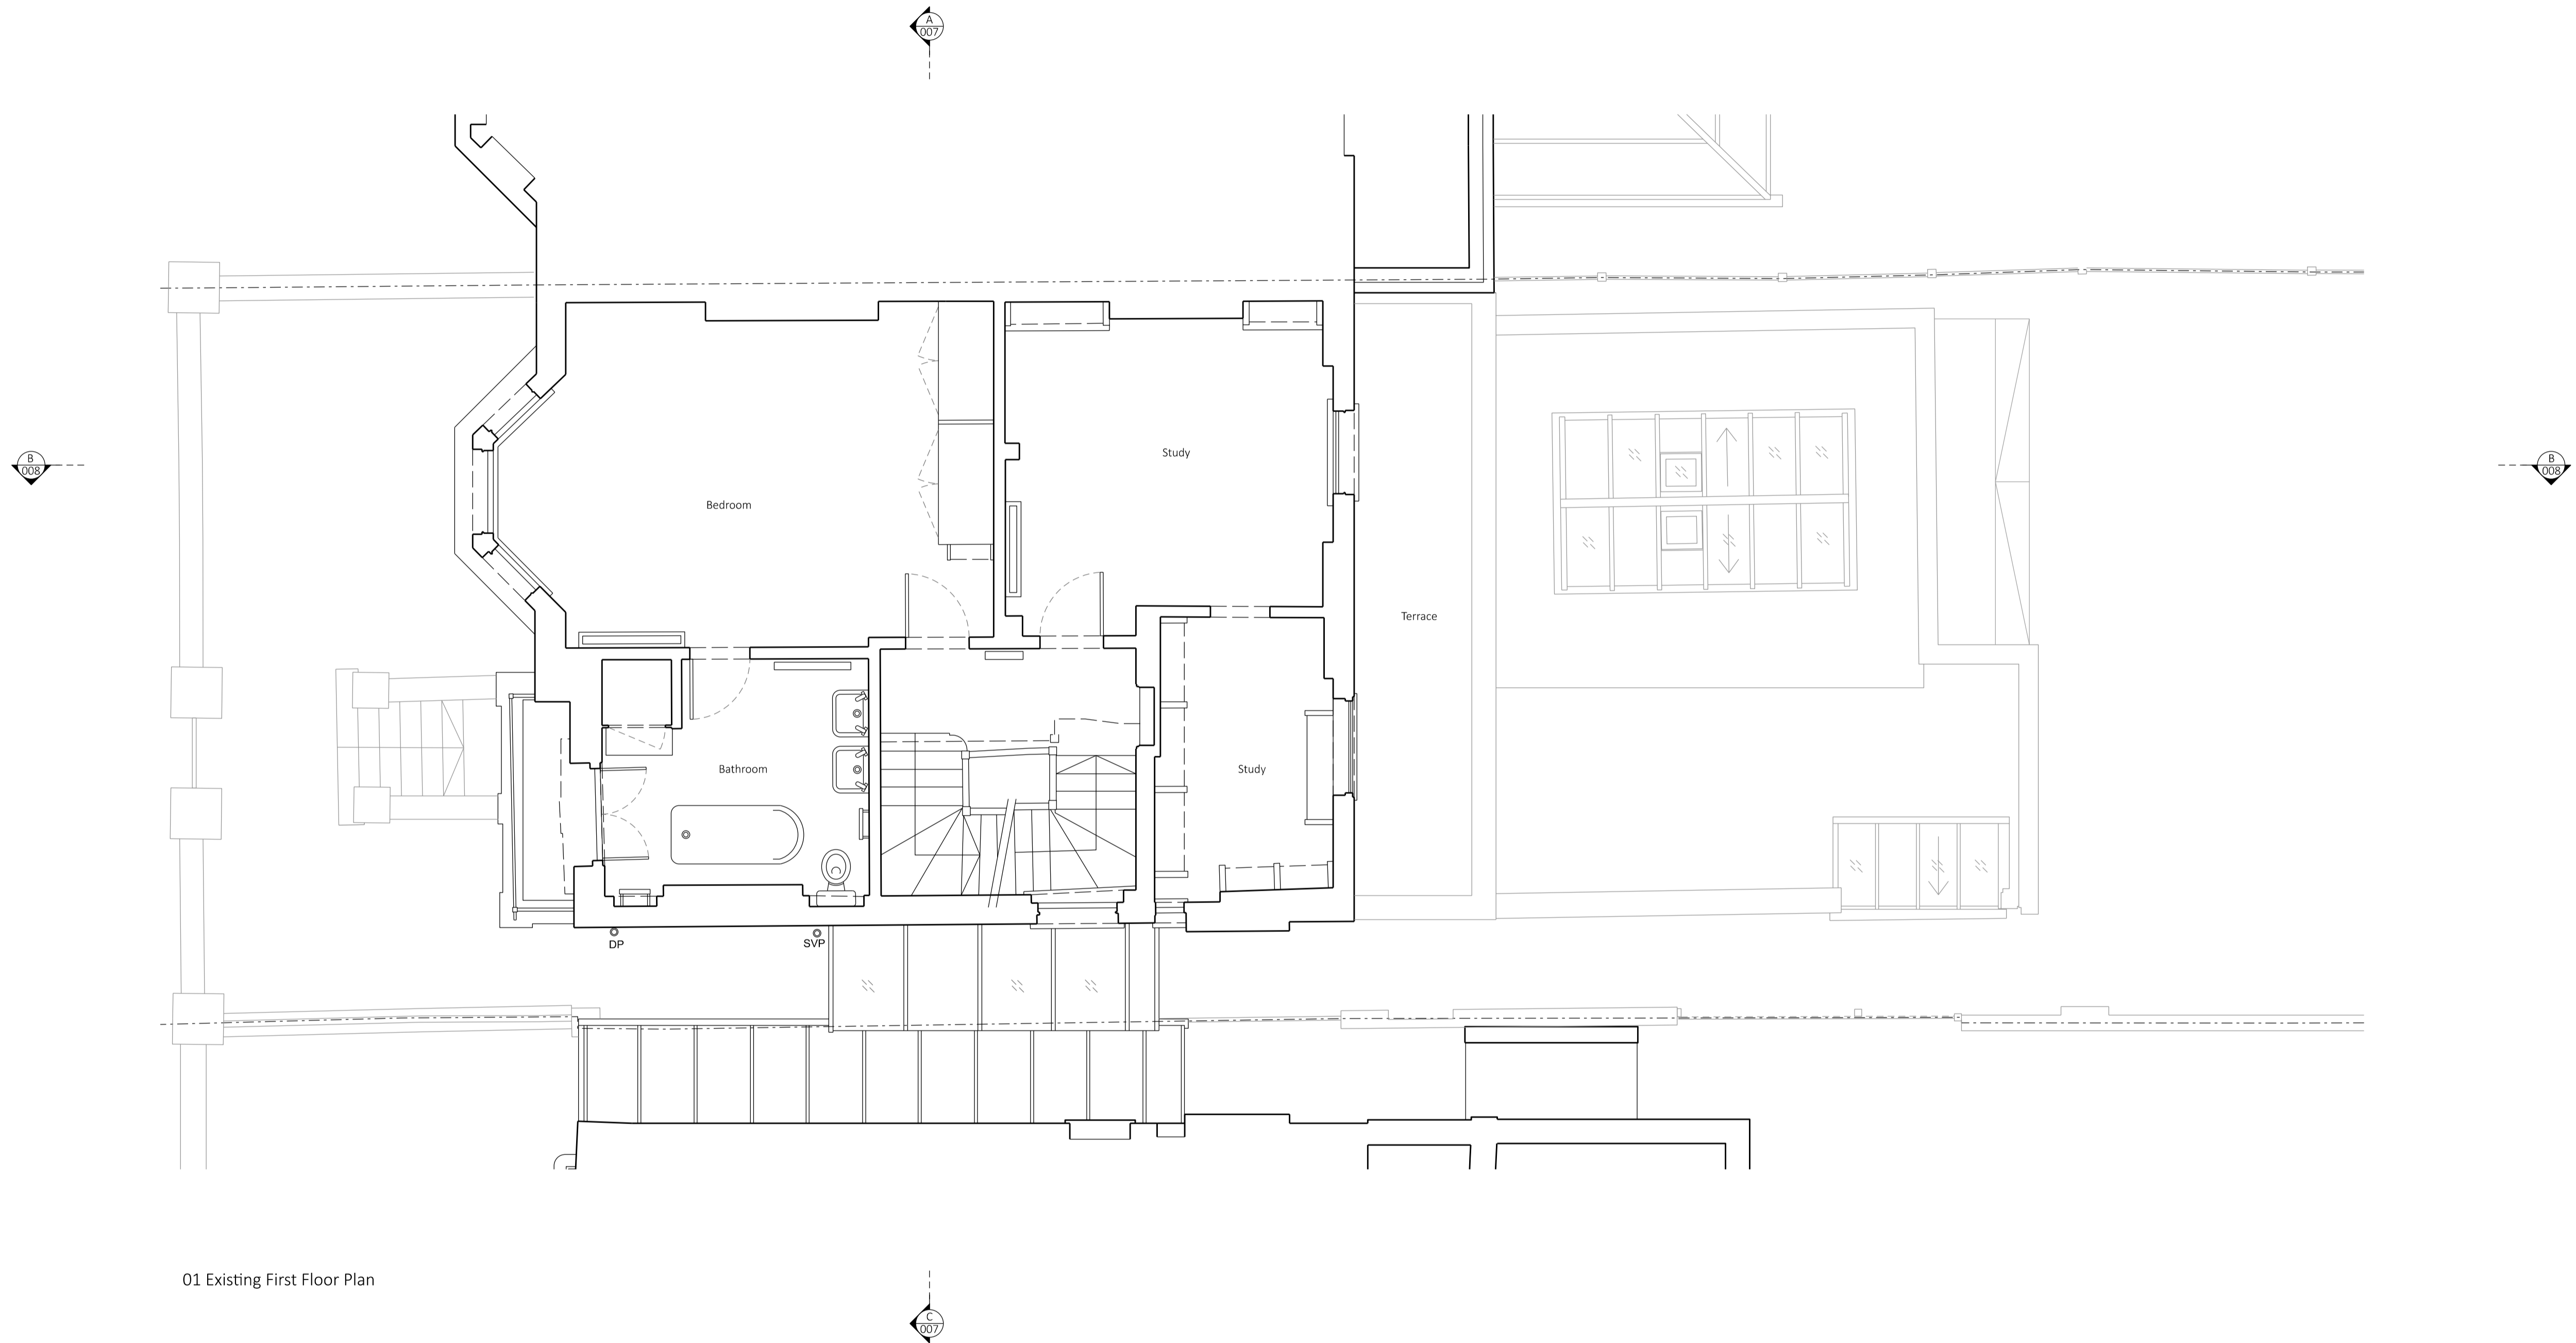

01 Existing First Floor Plan

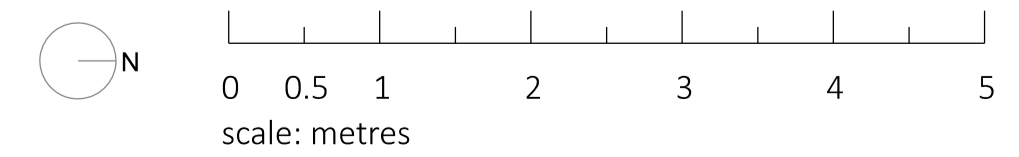

SAFETY HEALTH AND ENVIRONMENTAL INFORMATION:	
<small>IN ADDITION TO THE HAZARDS / RISKS NORMALLY ASSOCIATED WITH THE TYPES OF WORK COVERED BY THIS DRAWING NOTE THE FOLLOWING:</small>	
Significant Residual Risks:	
Action to be Taken:	Refer to Health and Safety Plan

NOTES:

REV	DATE	DETAIL	DRN	CHK
-----	------	--------	-----	-----


PROJECT TITLE
Nassington Road

DRAWING TITLE
Existing First Floor Plan


DATE 051224	SCALE 1:50 @A1 1:100 @A3
STATUS Planning	DRAWN BV
	CHECKED MB

DRAWING NUMBER 103_PL003	REVISION -
-----------------------------	---------------

Beasley Dickson Architects
 Address
 PROJECT EMAIL: info@beasleydickson.com
© BEASLEY DICKSON ARCHITECTS LTD 2014

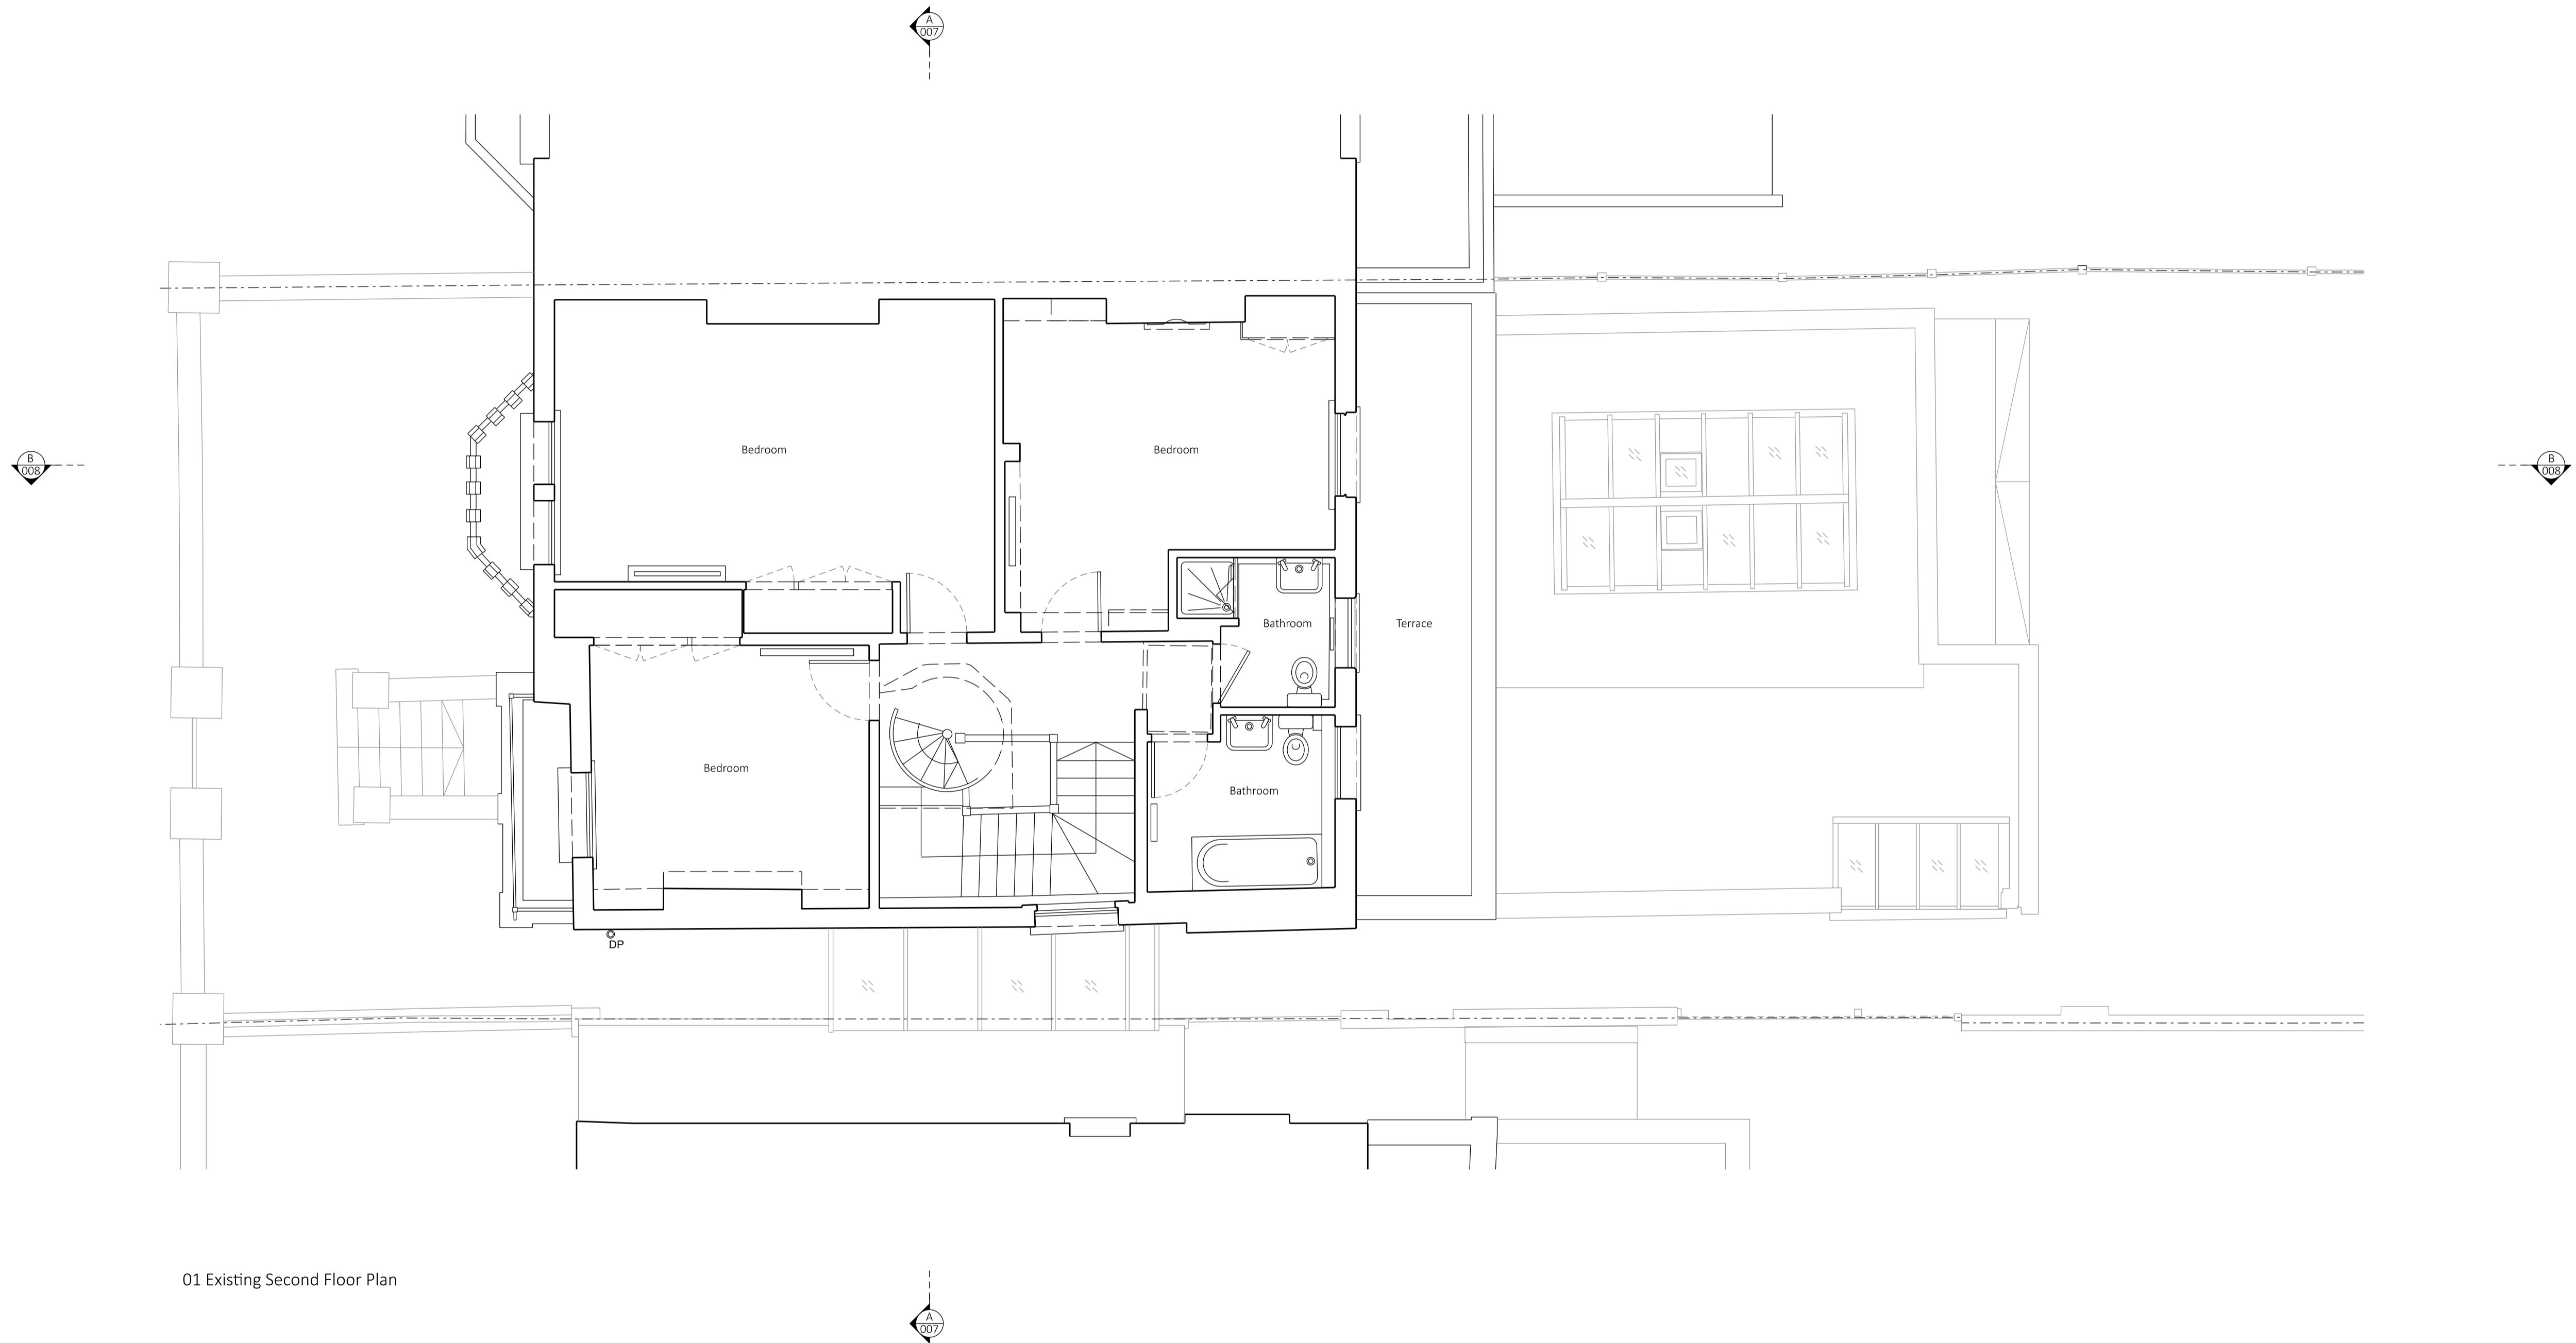

01 Existing Second Floor Plan

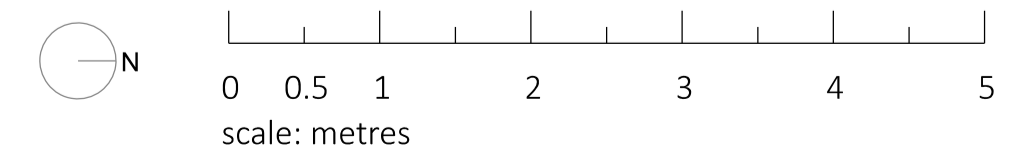

SAFETY HEALTH AND ENVIRONMENTAL INFORMATION:	
<small>IN ADDITION TO THE HAZARDS / RISKS NORMALLY ASSOCIATED WITH THE TYPES OF WORK PRESENTED IN THE DRAWING, NOTE THE FOLLOWING:</small>	
Significant Residual Risks:	
Action to be Taken:	Refer to Health and Safety Plan

NOTES:

REV	DATE	DETAIL	DRN	CHK


PROJECT TITLE
Nassington Road

DRAWING TITLE
Existing Second Floor Plan


DATE 051224	SCALE 1:50 @A1 1:100 @A3
STATUS Planning	DRAWN BV
	CHECKED MB

DRAWING NUMBER 103_PL004	REVISION -
-----------------------------	---------------

Beasley Dickson Architects
 Address
 PROJECT EMAIL: info@beasleydickson.com

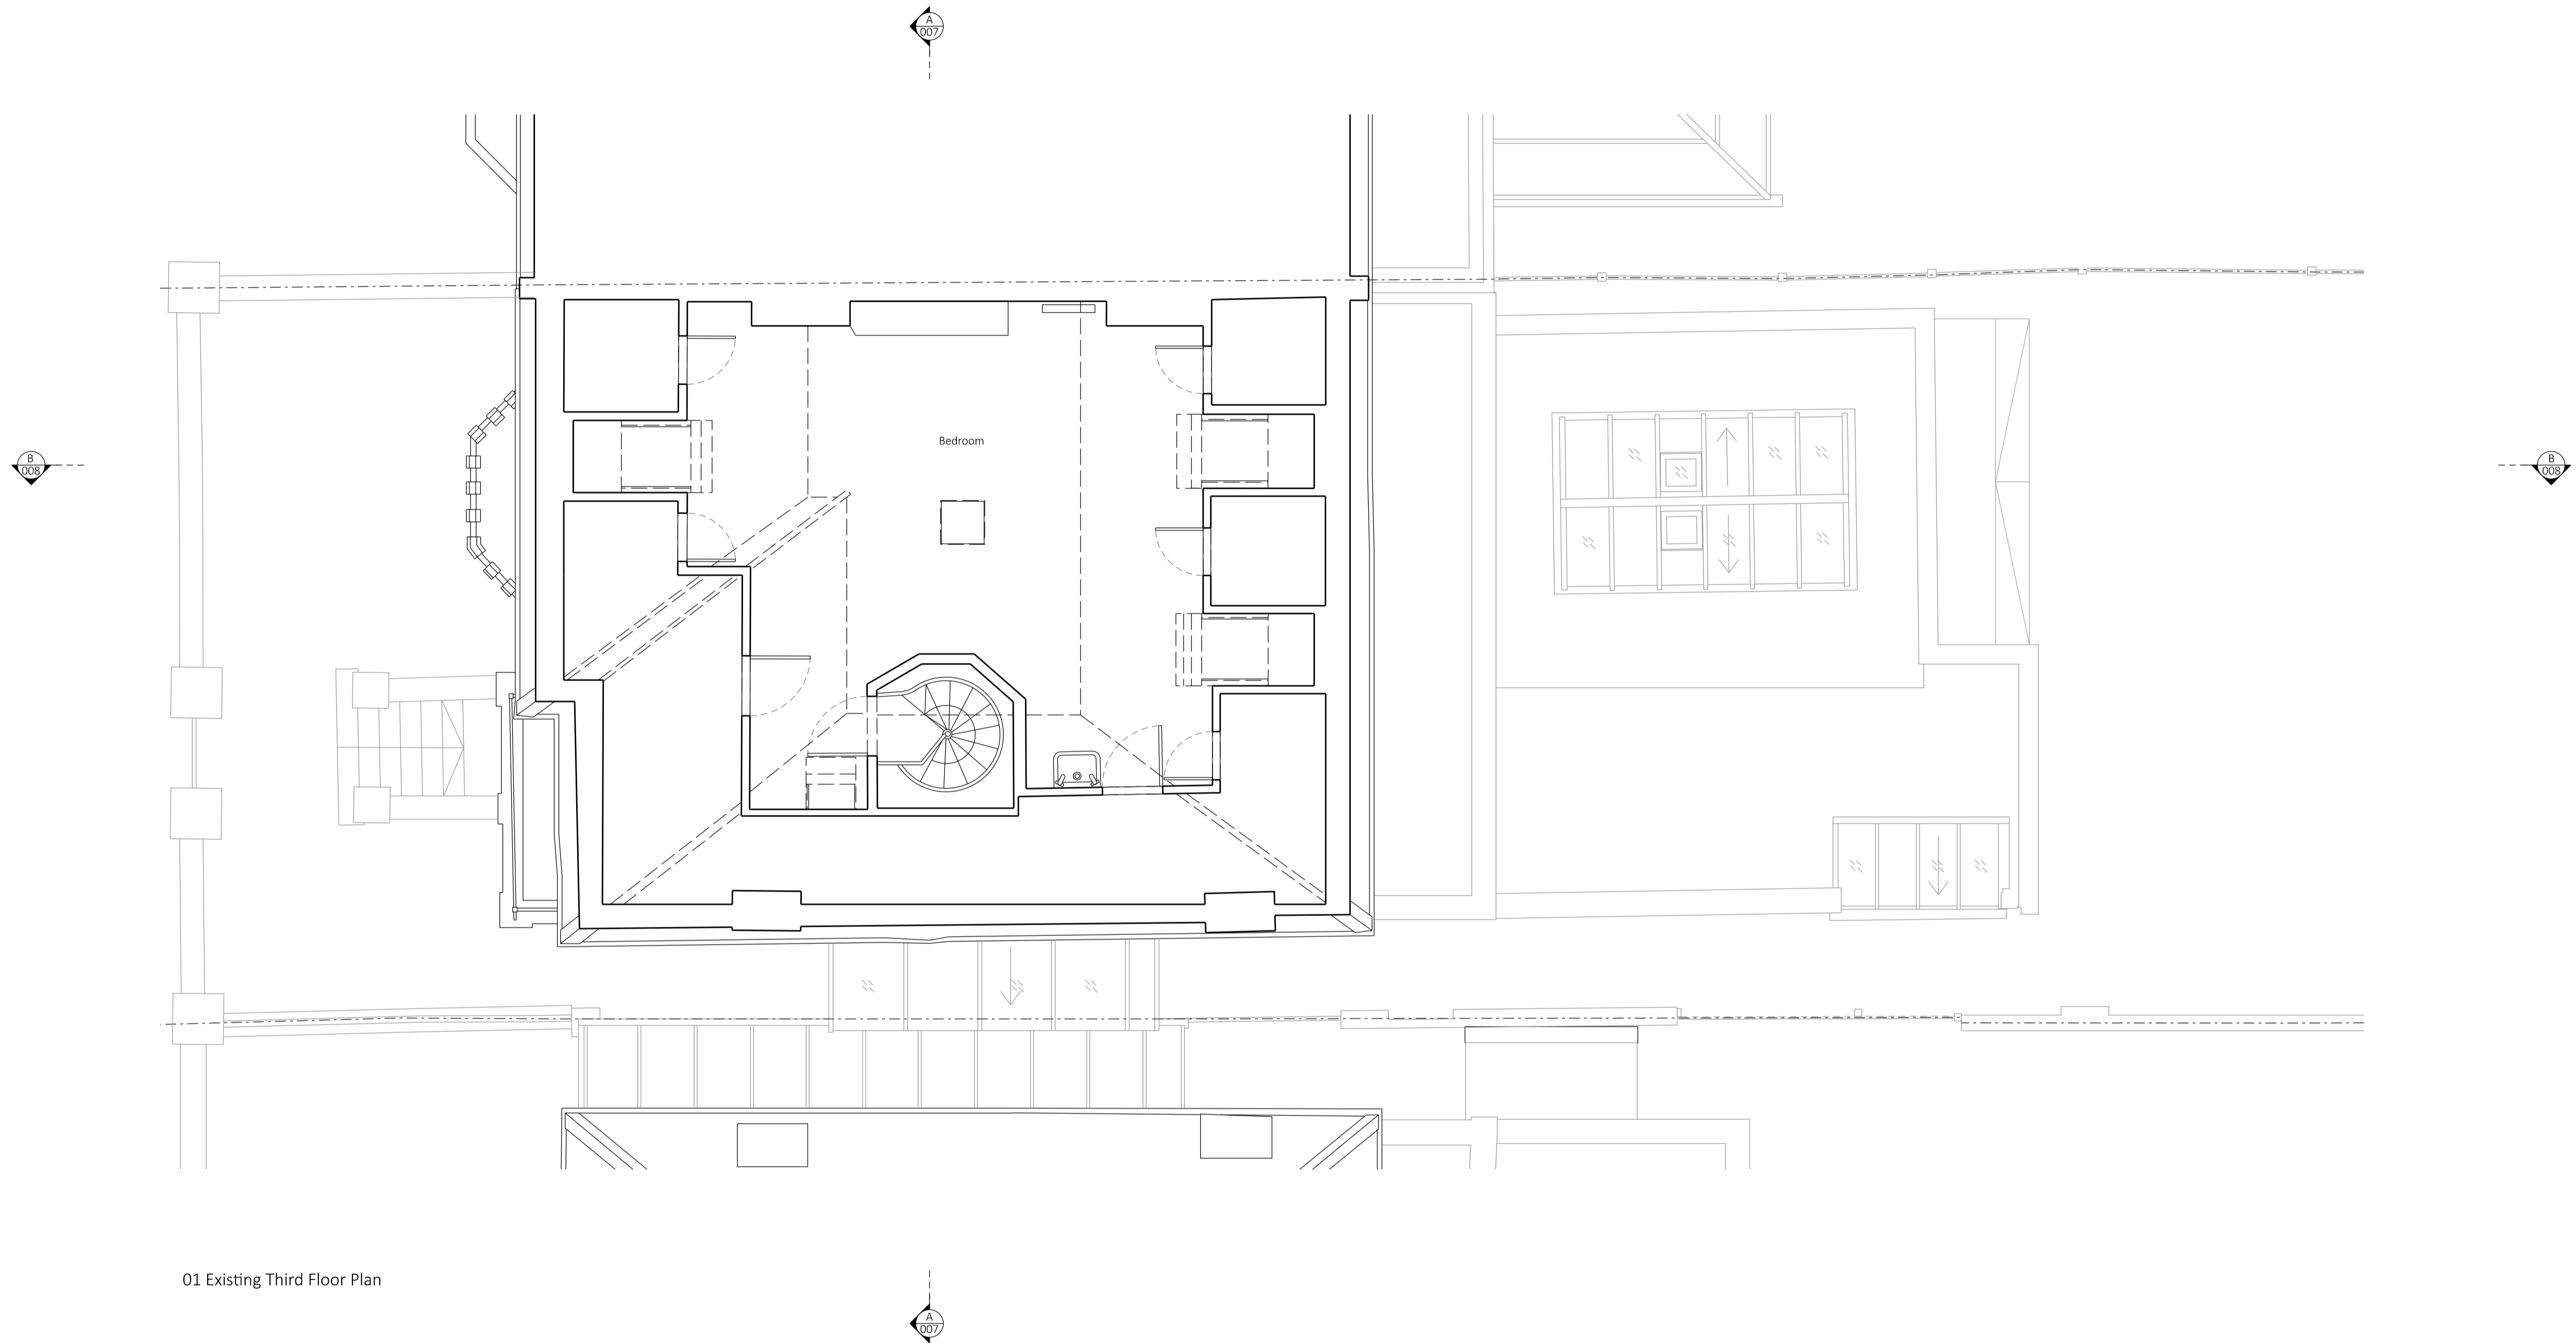

01 Existing Third Floor Plan

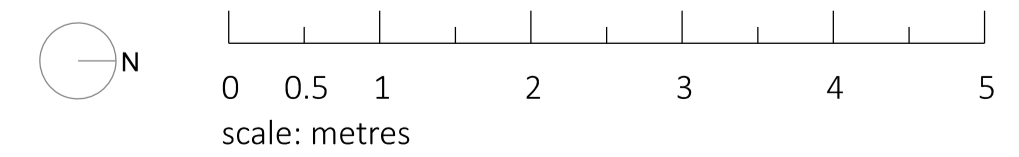

SAFETY HEALTH AND ENVIRONMENTAL INFORMATION:	
<small>IN ADDITION TO THE HAZARDS / RISKS NORMALLY ASSOCIATED WITH THE TYPES OF WORK COVERED BY THIS DRAWING NOTE THE FOLLOWING:</small>	
Significant Residual Risks:	
Action to be Taken:	Refer to Health and Safety Plan

NOTES:


REV	DATE	DETAIL	DRN	CHK
-----	------	--------	-----	-----

PROJECT TITLE
Nassington Road


DRAWING TITLE
Existing Third Floor Plan

DATE 051224	SCALE 1:50 @A1 1:100 @A3
STATUS Planning	DRAWN BV
	CHECKED MB

DRAWING NUMBER 103_PL005	REVISION -
-----------------------------	---------------

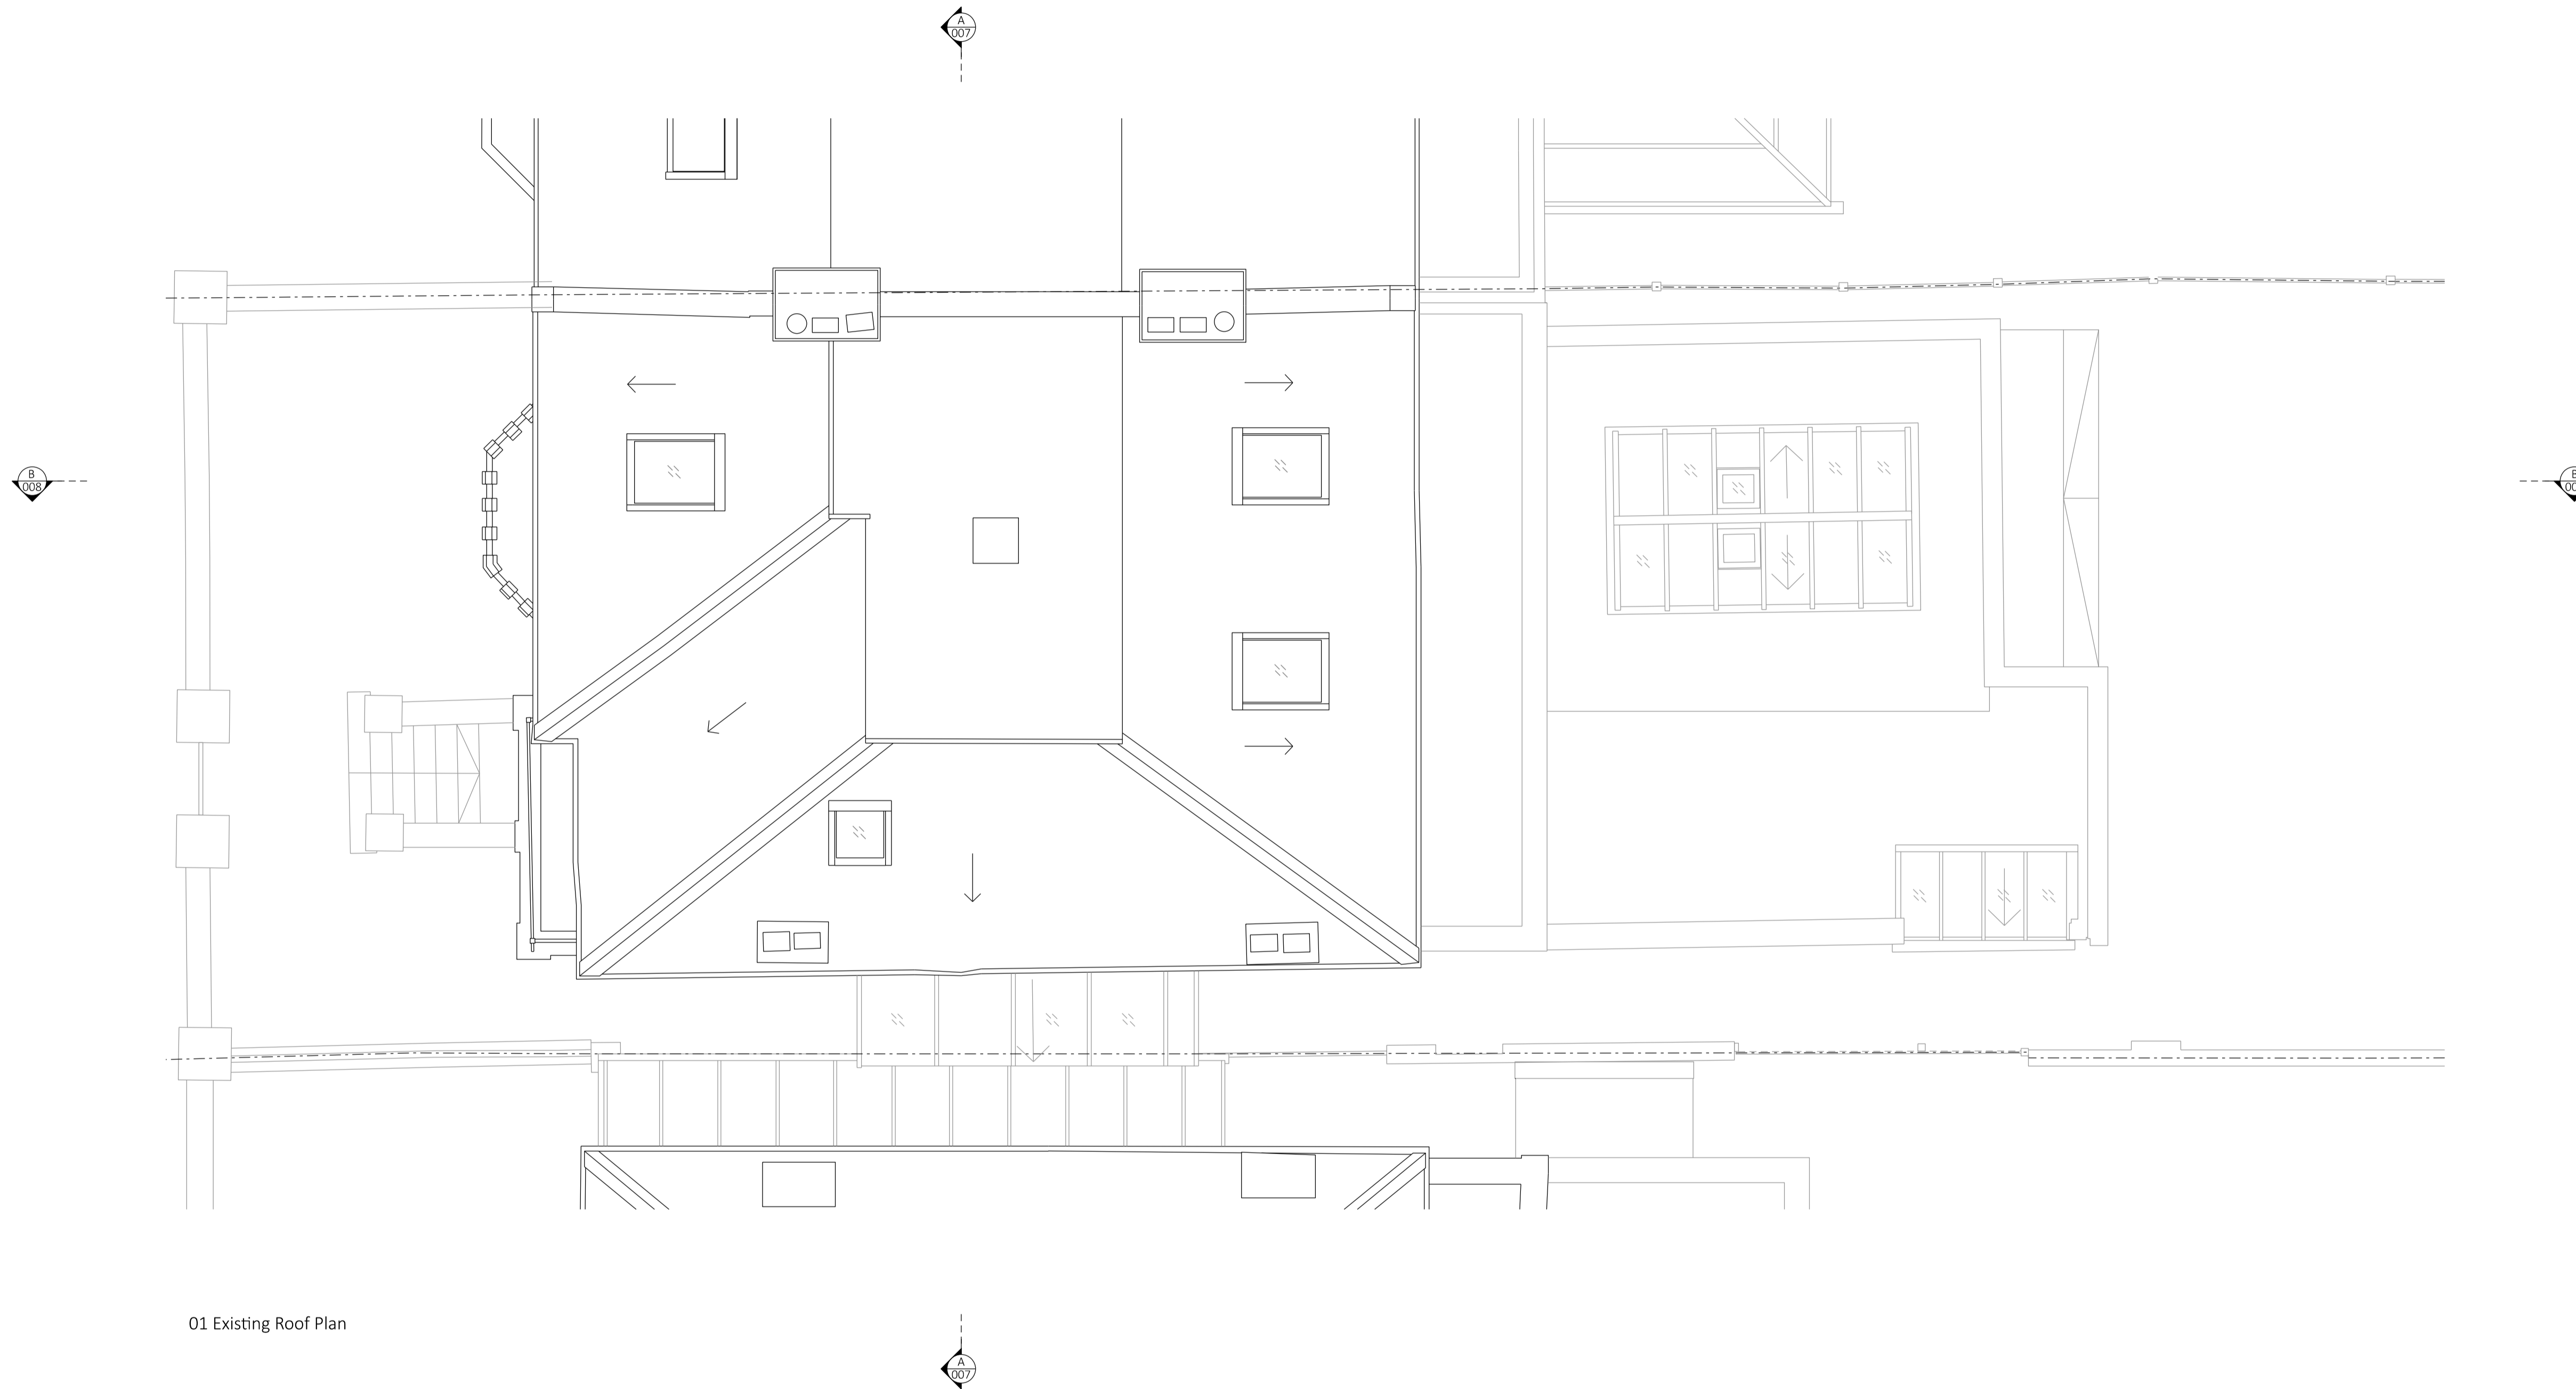

01 Existing Roof Plan

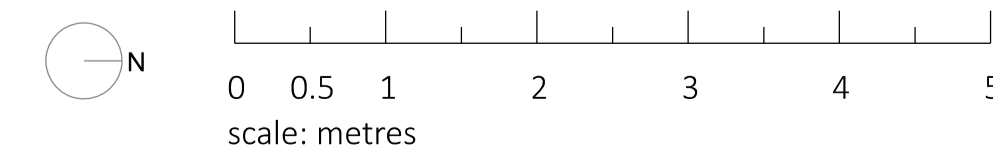

SAFETY HEALTH AND ENVIRONMENTAL INFORMATION:	
<small>IN ADDITION TO THE HAZARDS / RISKS NORMALLY ASSOCIATED WITH THE TYPES OF WORK COVERED BY THIS DRAWING NOTE THE FOLLOWING:</small>	
Significant Residual Risks:	
Action to be Taken:	Refer to Health and Safety Plan

NOTES:

REV	DATE	DETAIL	DRN	CHK
-----	------	--------	-----	-----

PROJECT TITLE
Nassington Road

DRAWING TITLE
Existing Roof Plan


DATE 051224	SCALE 1:50 1:100	@A1 @A3
STATUS Planning	DRAWN BV	CHECKED MB

DRAWING NUMBER 103_PL006	REVISION -
-----------------------------	---------------

Beasley Dickson Architects
 Address
 PROJECT EMAIL: info@beasleydickson.com



01 Existing Section AA

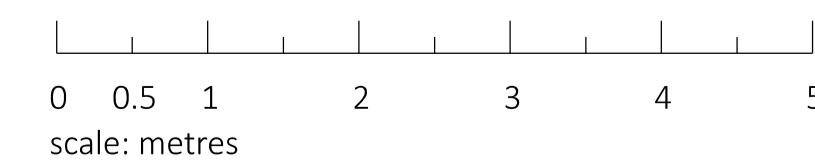

SAFETY HEALTH AND ENVIRONMENTAL INFORMATION:	
<small>IN ADDITION TO THE HAZARDS / RISKS NORMALLY ASSOCIATED WITH THE TYPES OF WORK COVERED BY THIS DRAWING NOTE THE FOLLOWING:</small>	
Significant Residual Risks:	
Action to be Taken:	Refer to Health and Safety Plan

NOTES:

REV	DATE	DETAIL	DRN	CHK

PROJECT TITLE
Nassington Road

DRAWING TITLE
Existing Section CC


DATE 051224	SCALE 1:50 @A1 1:100 @A3
STATUS Planning	DRAWN BV CHECKED MB

DRAWING NUMBER 103_PL007	REVISION -
-----------------------------	---------------

Beasley Dickson Architects
Address
PROJECT EMAIL: info@beasleydickson.com



01 Existing Section BB

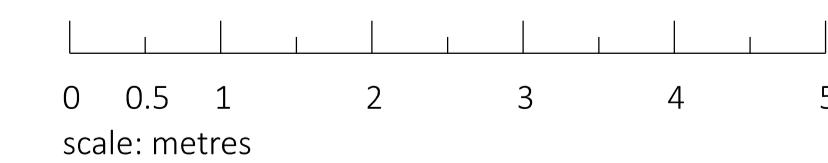

SAFETY HEALTH AND ENVIRONMENTAL INFORMATION:	
<small>IN ADDITION TO THE HAZARDS / RISKS NORMALLY ASSOCIATED WITH THE TYPES OF WORK DESCRIBED IN THE DRAWING, NOTE THE FOLLOWING:</small>	
Significant Residual Risks:	
Action to be Taken:	Refer to Health and Safety Plan

NOTES:

REV	DATE	DETAIL	DRN	CHK
-----	------	--------	-----	-----

PROJECT TITLE
Nassington Road

DRAWING TITLE
Existing Section BB


DATE 051224	SCALE 1:50 @A1 1:100 @A3
STATUS Planning	DRAWN BV
	CHECKED MB

DRAWING NUMBER 103_PL008	REVISION -
-----------------------------	---------------

Beasley Dickson Architects
 Address
 PROJECT EMAIL: info@beasleydickson.com



01 Existing South Elevation

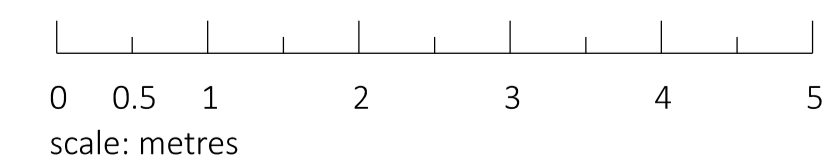

SAFETY HEALTH AND ENVIRONMENTAL INFORMATION:	
<small>IN ADDITION TO THE HAZARDS / RISKS NORMALLY ASSOCIATED WITH THE TYPES OF WORK COVERED BY THIS DRAWING NOTE THE FOLLOWING:</small>	
Significant Residual Risks:	
Action to be Taken:	Refer to Health and Safety Plan

NOTES:

REV	DATE	DETAIL	DRN	CHK

PROJECT TITLE
Nassington Road

DRAWING TITLE
Existing South Elevation

DATE 051224	SCALE 1:50 @A1 1:100 @A3
STATUS Planning	DRAWN BV CHECKED MB


DRAWING NUMBER 103_PL010	REVISION -
-----------------------------	---------------

Beasley Dickson Architects

Address
PROJECT EMAIL: info@beasleydickson.com



01 Existing North Elevation

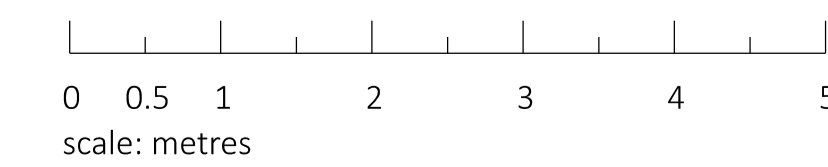

SAFETY HEALTH AND ENVIRONMENTAL INFORMATION:	
<small>IN ADDITION TO THE HAZARDS / RISKS NORMALLY ASSOCIATED WITH THE TYPES OF WORK COVERED BY THE DRAWING NOTE THE FOLLOWING:</small>	
Significant Residual Risks:	
Action to be Taken:	Refer to Health and Safety Plan

NOTES:

REV	DATE	DETAIL	DRN	CHK

PROJECT TITLE
Nassington Road

DRAWING TITLE
Existing North Elevation


DATE 051224	SCALE 1:50 @A1 1:100 @A3
STATUS Planning	DRAWN AP
	CHECKED MB

DRAWING NUMBER 103_PL011	REVISION -
-----------------------------	---------------

Beasley Dickson Architects
Address
PROJECT EMAIL: info@beasleydickson.com



01 Existing East Elevation

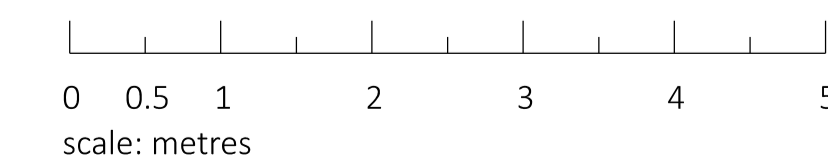

SAFETY HEALTH AND ENVIRONMENTAL INFORMATION:	
<small>IN ADDITION TO THE HAZARDS / RISKS NORMALLY ASSOCIATED WITH THE TYPES OF WORK COVERED BY THIS DRAWING NOTE THE FOLLOWING:</small>	
Significant Residual Risks:	
Action to be Taken:	Refer to Health and Safety Plan

NOTES:

REV	DATE	DETAIL	DRN	CHK
-----	------	--------	-----	-----


PROJECT TITLE
Nassington Road

DRAWING TITLE
Existing East Elevation


DATE 051224	SCALE 1:50 @A1 1:100 @A3
STATUS Planning	DRAWN BV
	CHECKED MB

DRAWING NUMBER 103_PL012	REVISION -
-----------------------------	---------------

Beasley Dickson Architects
Address
PROJECT EMAIL: info@beasleydickson.com

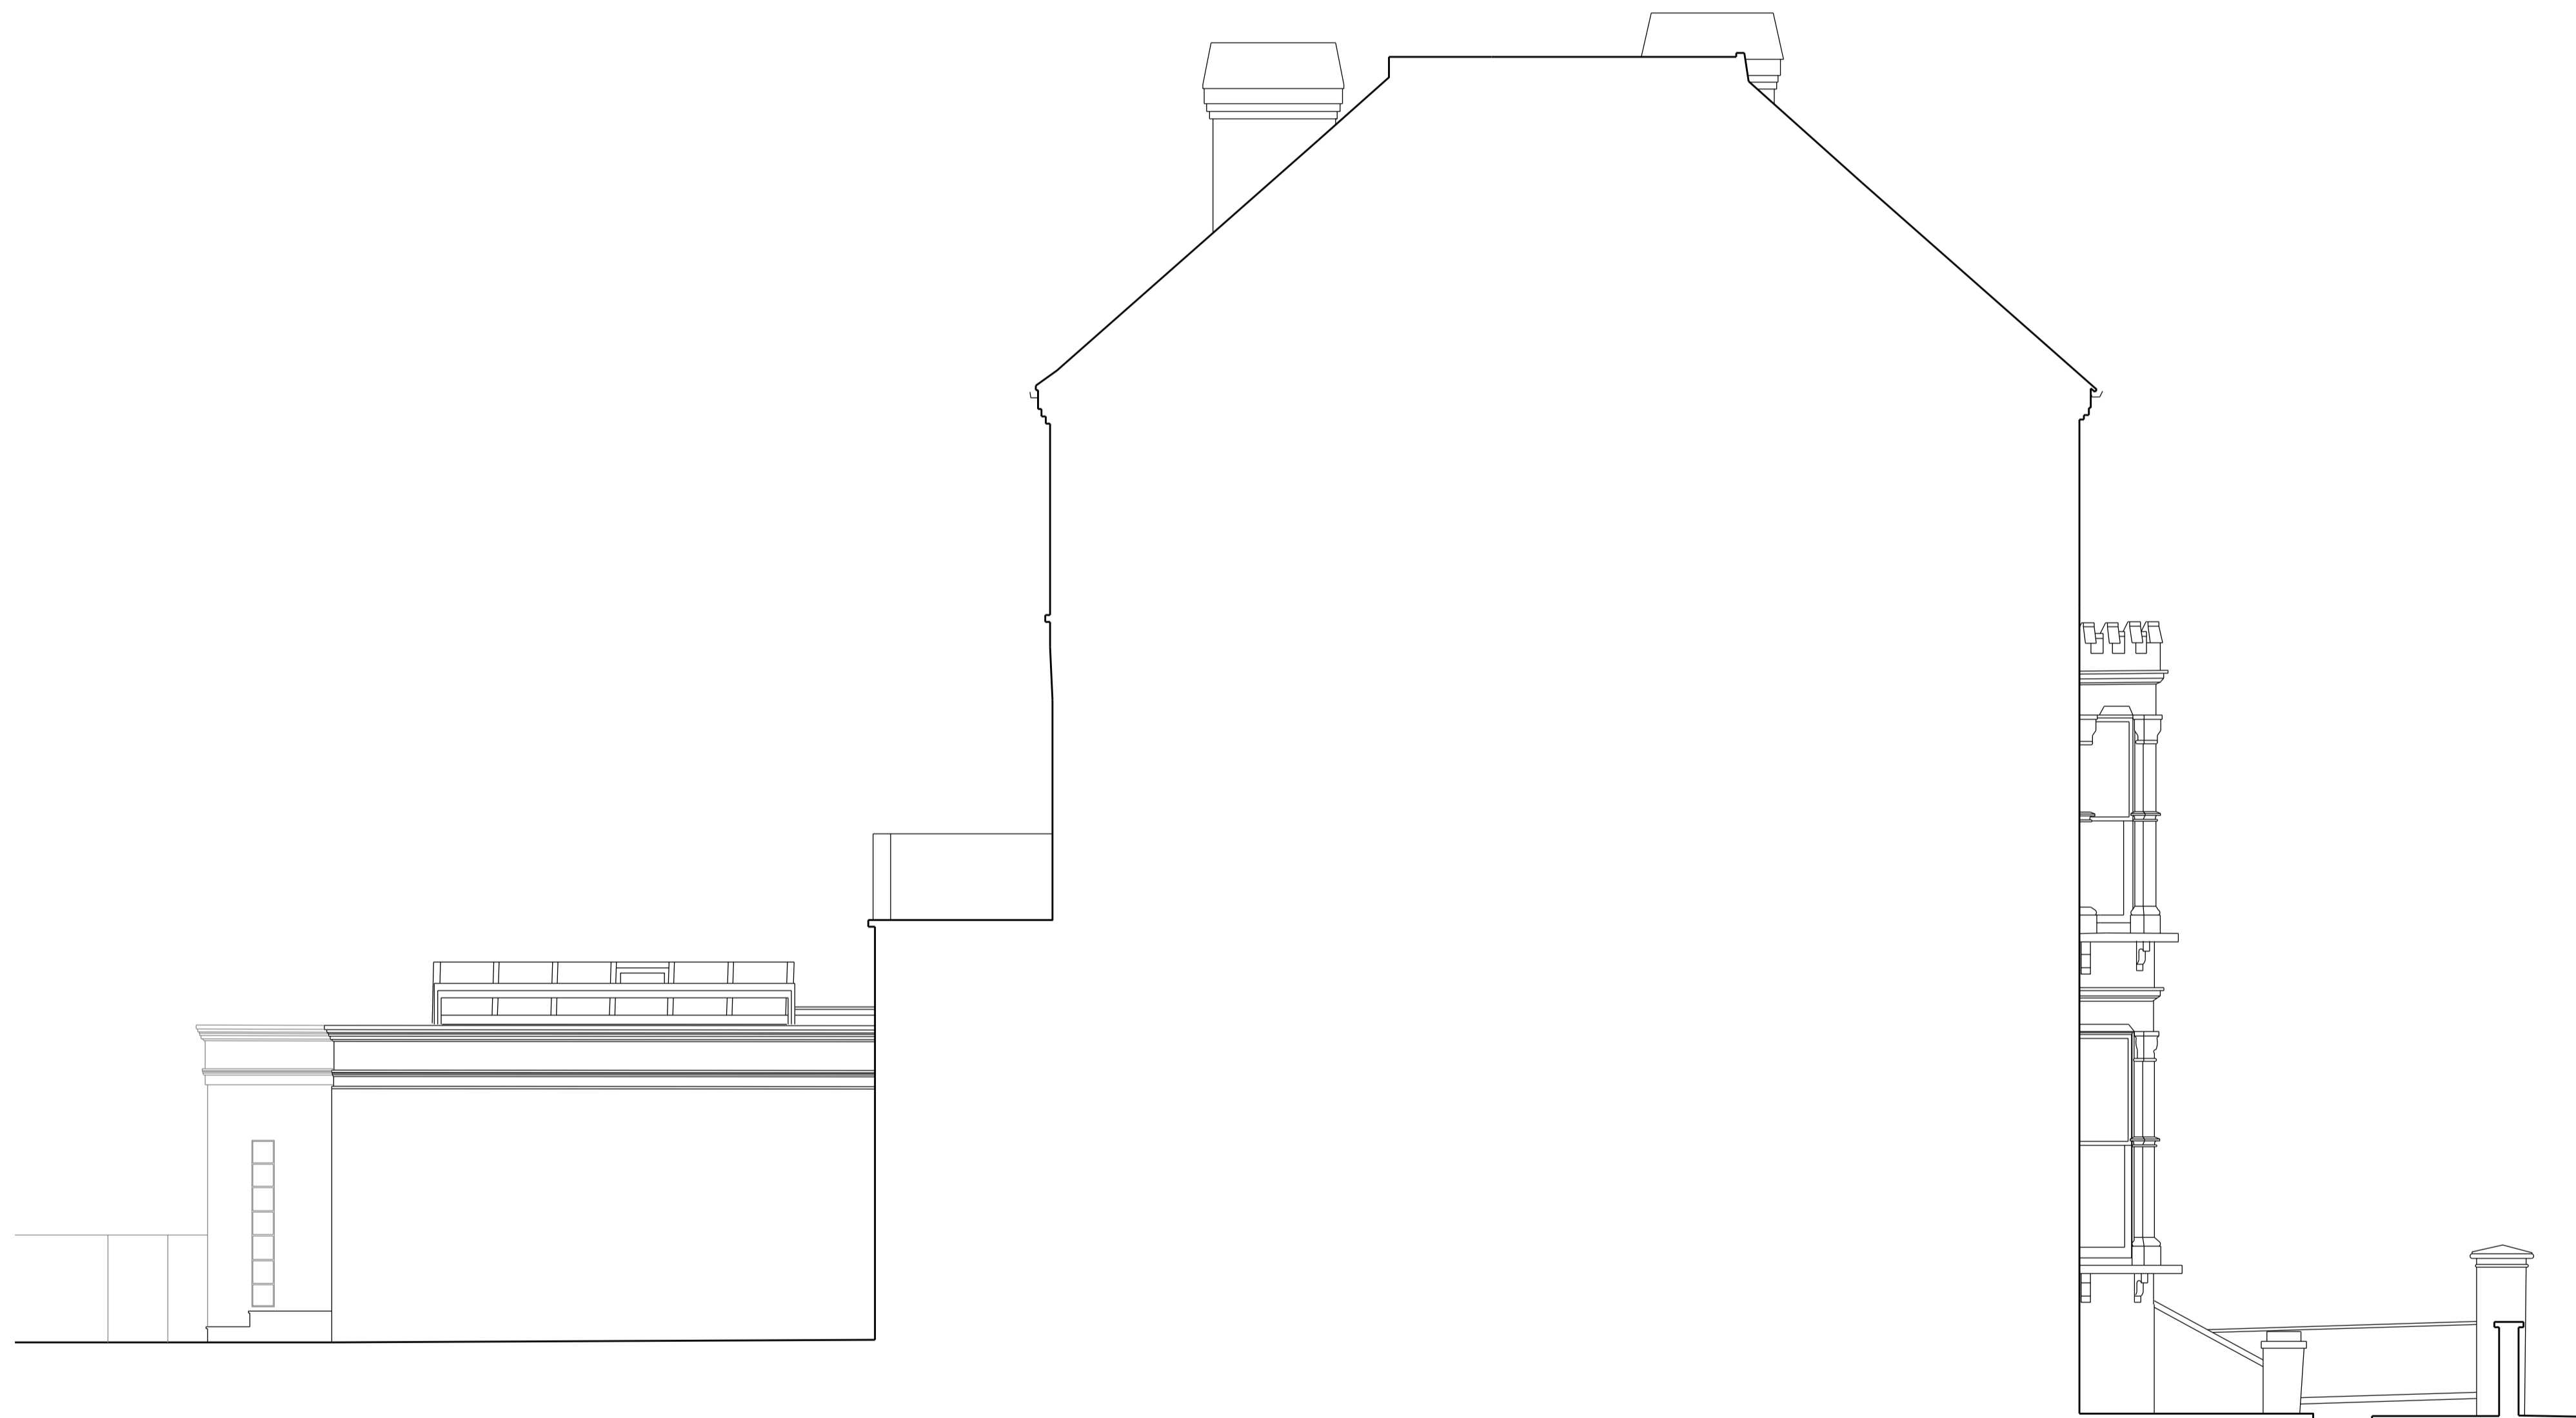

01 Existing East Elevation

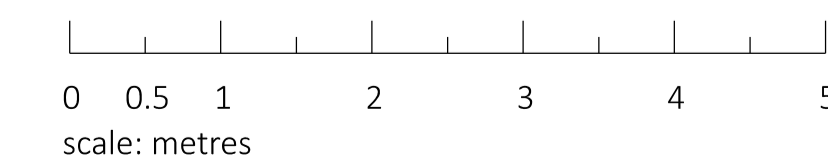

SAFETY HEALTH AND ENVIRONMENTAL INFORMATION:	
<small>IN ADDITION TO THE HAZARDS / RISKS NORMALLY ASSOCIATED WITH THE TYPES OF WORK COVERED BY THIS DRAWING NOTE THE FOLLOWING:</small>	
Significant Residual Risks:	
Action to be Taken:	Refer to Health and Safety Plan

NOTES:

REV	DATE	DETAIL	DRN	CHK

PROJECT TITLE
Nassington Road

DRAWING TITLE
Existing West Elevation

DATE 051224	SCALE 1:50 @A1 1:100 @A3
STATUS Planning	DRAWN BV CHECKED MB

DRAWING NUMBER 103_PL013	REVISION -
-----------------------------	---------------

Beasley Dickson Architects
 Address
 PROJECT EMAIL: info@beasleydickson.com