



01 Existing - Hardwood fan window Section

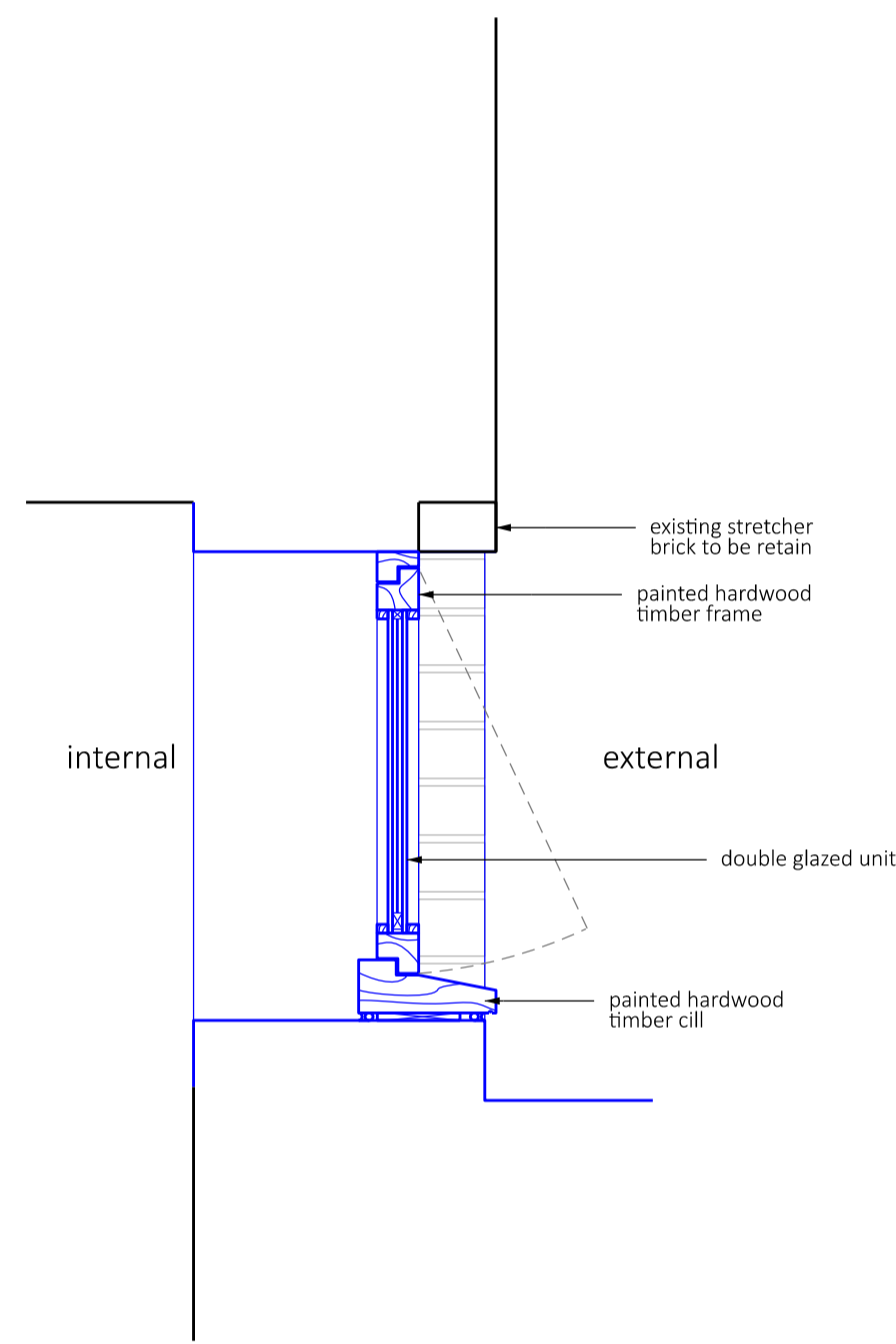


02 Proposed - Hardwood fan window Section

Typical detail for window: W01

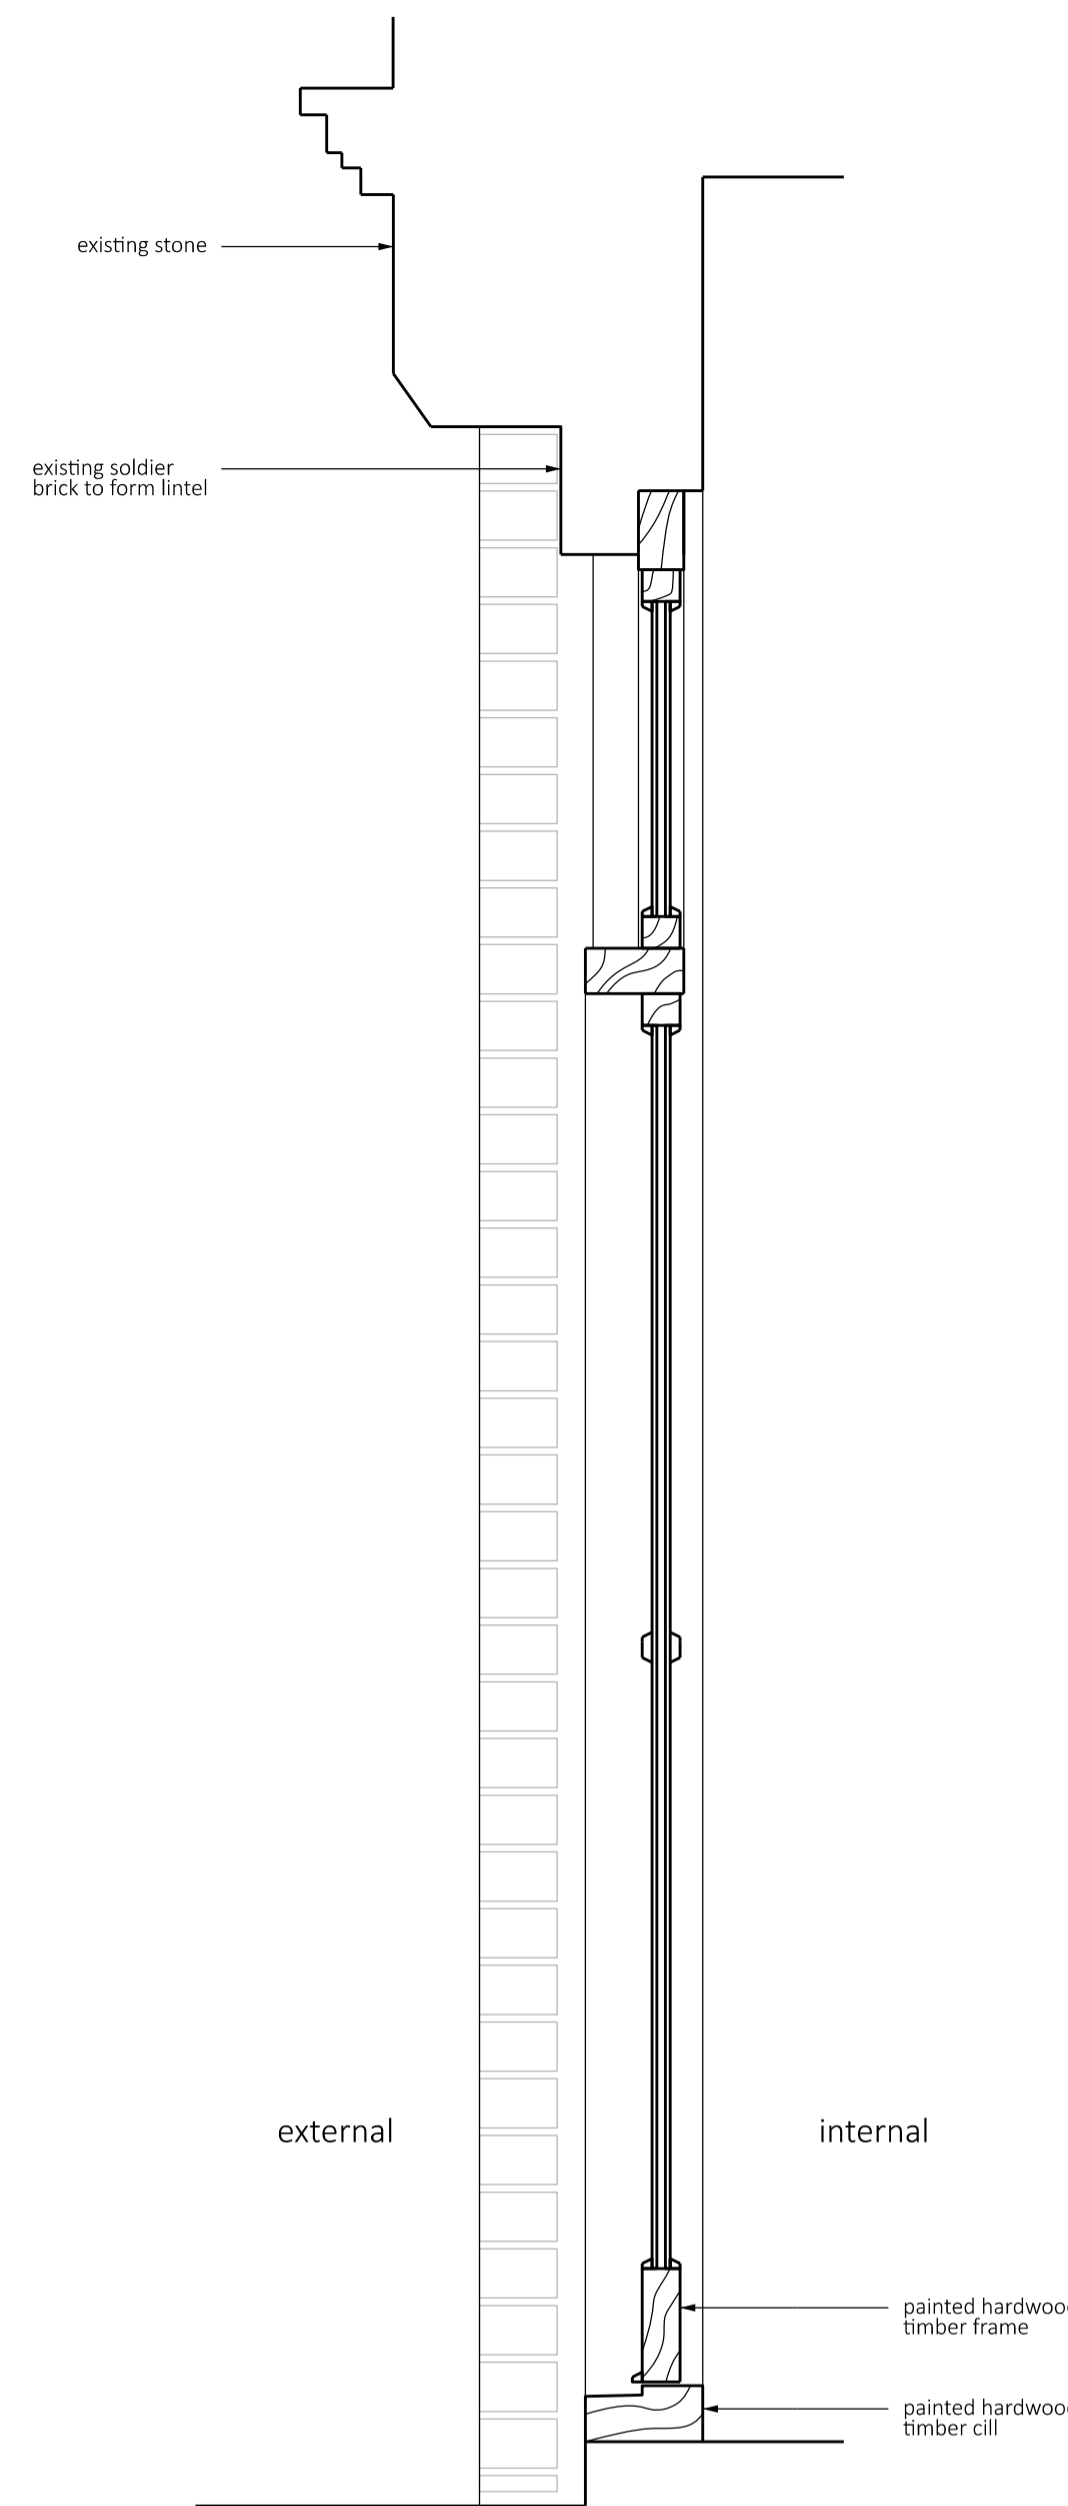


03 Existing - Hardwood external French doors Section

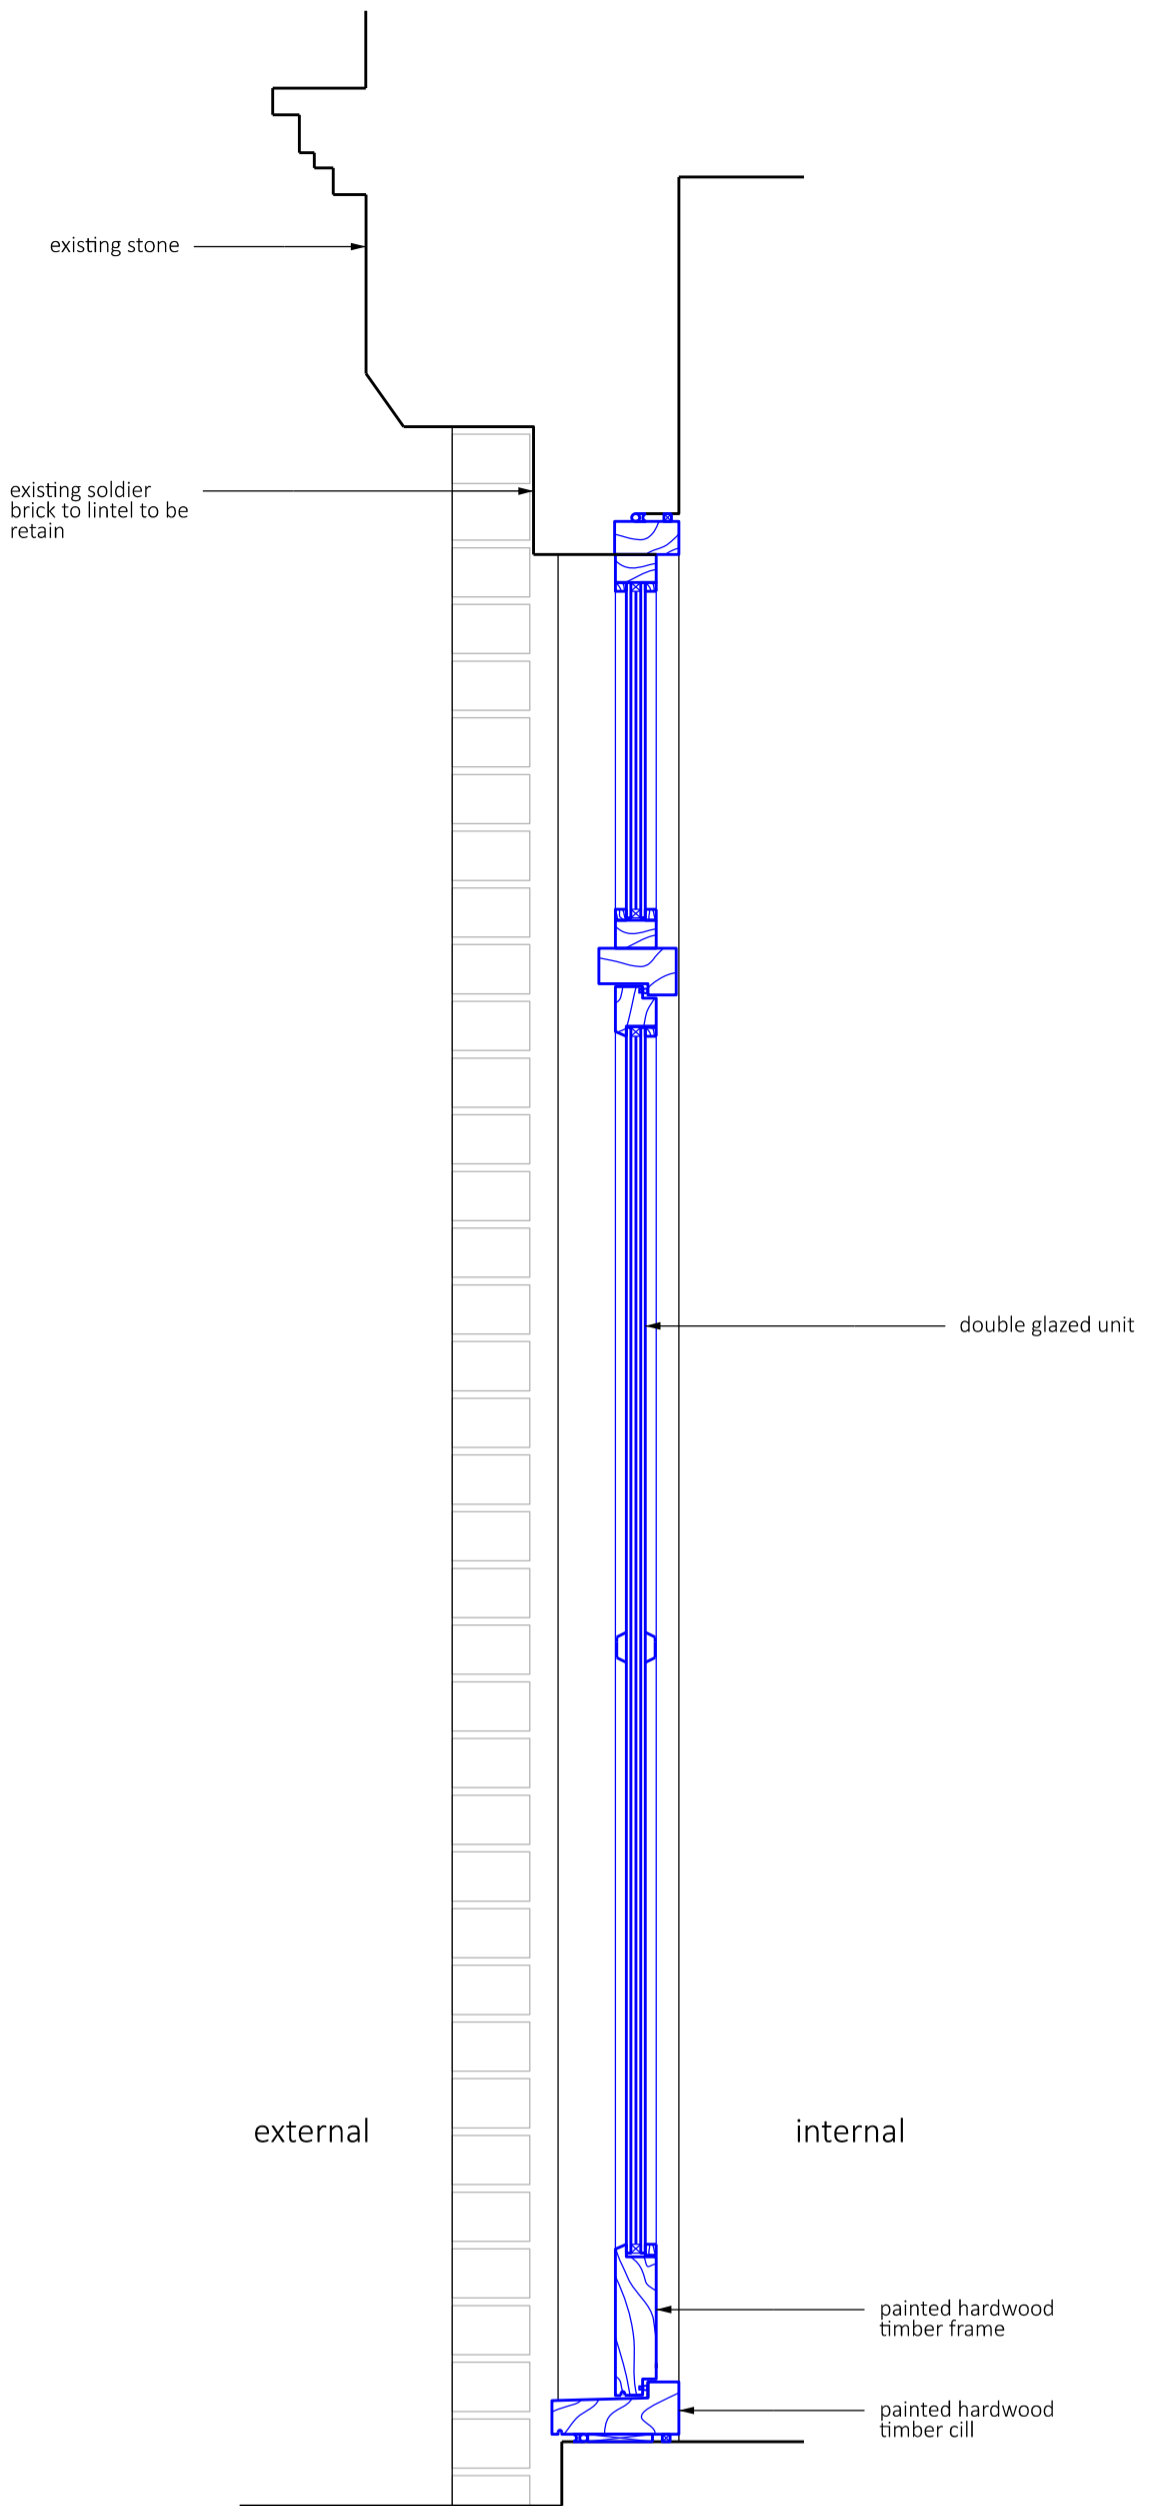


04 Proposed - Hardwood external French doors Section

Typical detail for external door: EXD 04

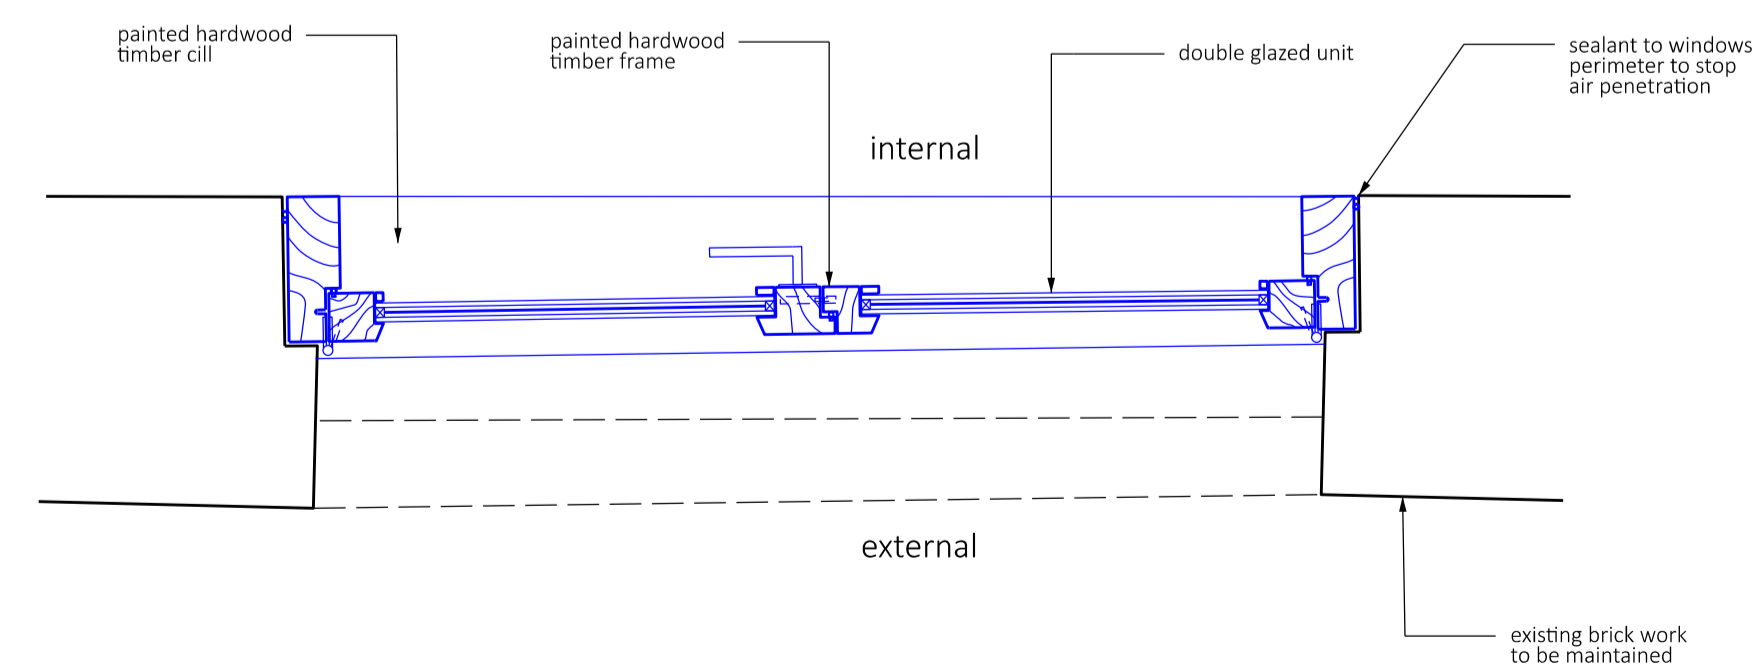

05 Proposed - Hardwood external French door Plan

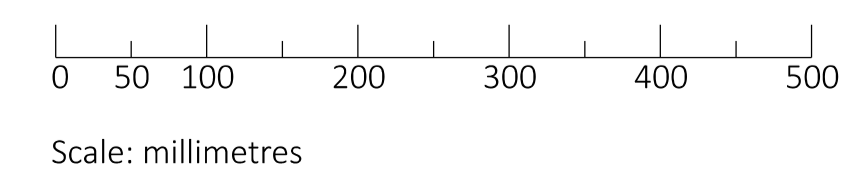

SAFETY HEALTH AND ENVIRONMENTAL INFORMATION:	
IN ADDITION TO THE HAZARDS / RISKS NORMALLY ASSOCIATED WITH THE TYPES OF WORK DETAILED ON THIS DRAWING, NOTE THE FOLLOWING:	
Significant Residual Risks:	
Action to be Taken:	Refer to Health and Safety Plan

NOTES:

All profiles and finishes to match existing

REV	DATE	DETAIL	DRN	CHK

PROJECT TITLE

Nassington Road

DRAWING TITLE

Existing and Proposed external windows + doors Front elevation

DATE	SCALE	
051224	1:10 1:20	@A1 @A3

STATUS	DRAWN	CHECKED
Planning	BV	MB

DRAWING NUMBER	REVISION
103_1000	-

Beasley Dickson Architects

Address PROJECT EMAIL: info@beasleydickson.com