
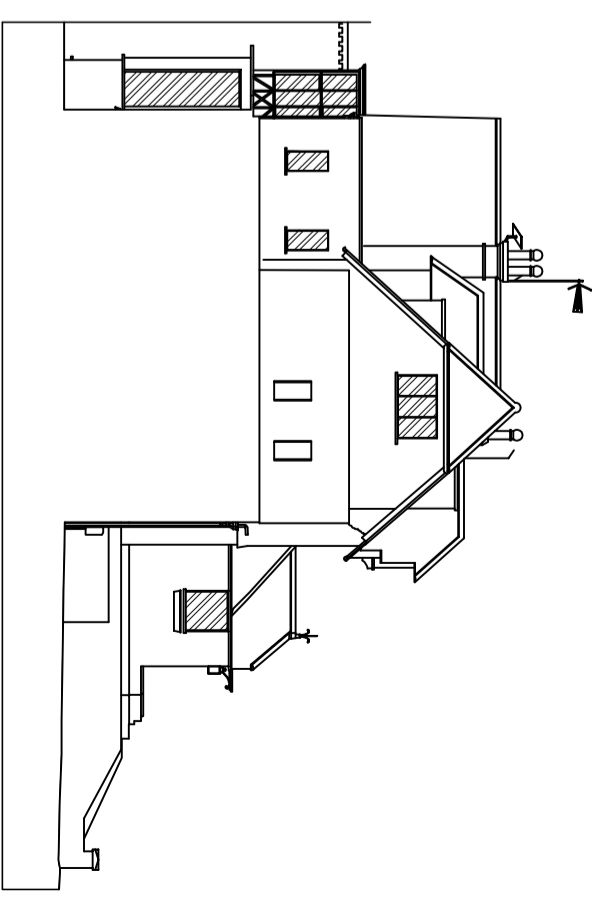
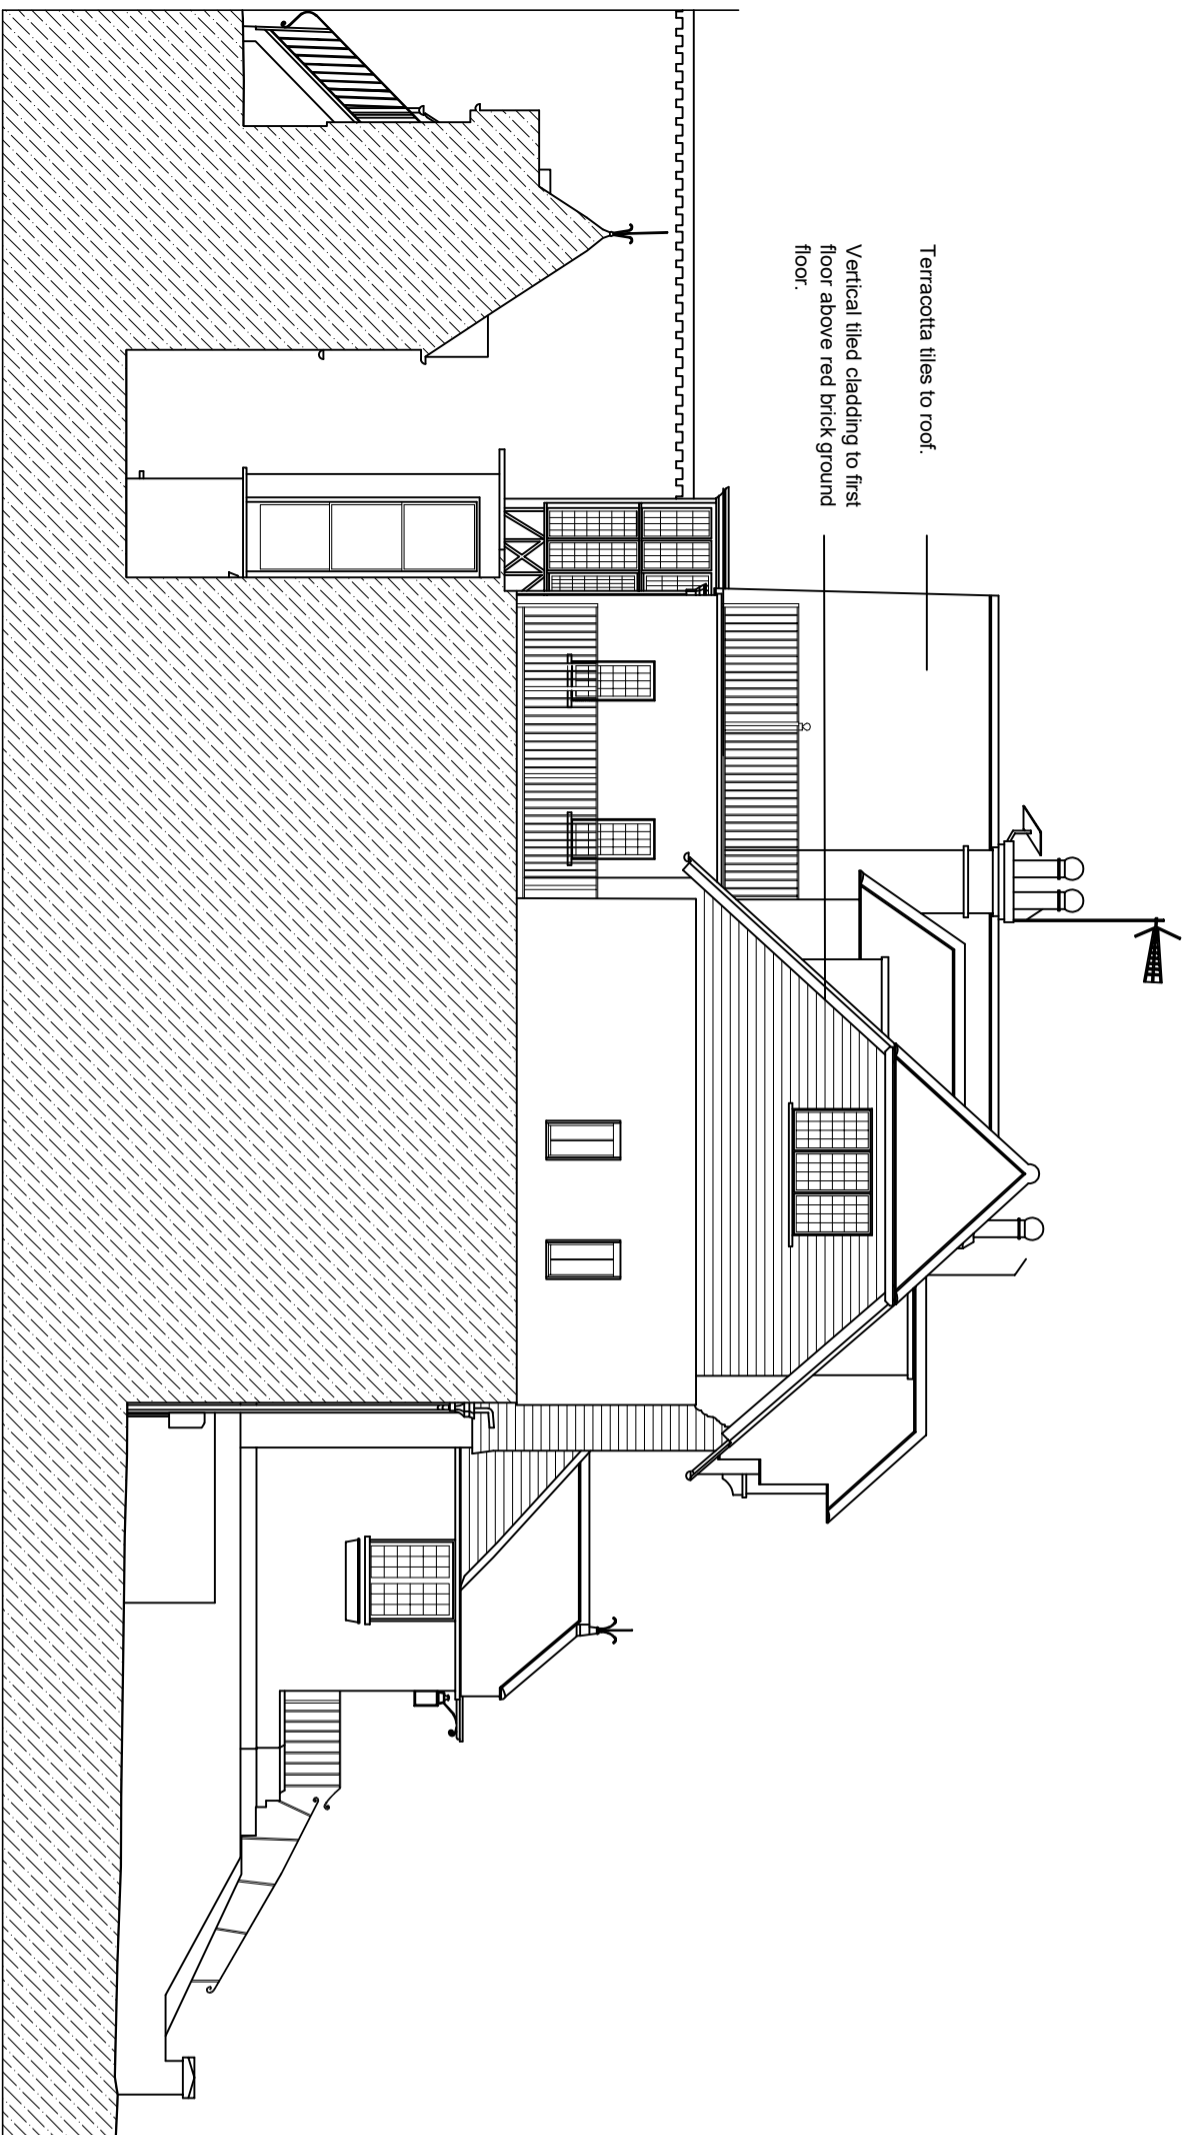


NOTES

DO NOT SCALE FROM THIS DRAWING / ALL DIMENSIONS ARE IN MILLIMETERS

THIS DRAWING IS THE COPYRIGHT OF TOLEMAN ASSOCIATES AND SHALL NOT BE IN ANY WAY USED OR REPRODUCED WITHOUT THEIR PRIOR WRITTEN CONSENT

 

Proposed new doubled glazed leaded windows in Metal frames to existing timber windows

PLANNING

TOLEMAN ASSOCIATES
Architects and Interior Designers
RENNIE HOUSE, Torrington Mews, LONDON, NW3 2RZ
Tel: 0207 284 3774 Fax 02072677688
E-mail: Architecture@tolleman.net

Job
9 NETHERALL GARDENS
HAMPSTEAD, NW3 5RR

Title
PROPOSED WEST ELEVATION

Date	Scale	Dwg No.	Rev.
NOV 2024	1:100 @A3	2415/19	