




FRONT ELEVATION

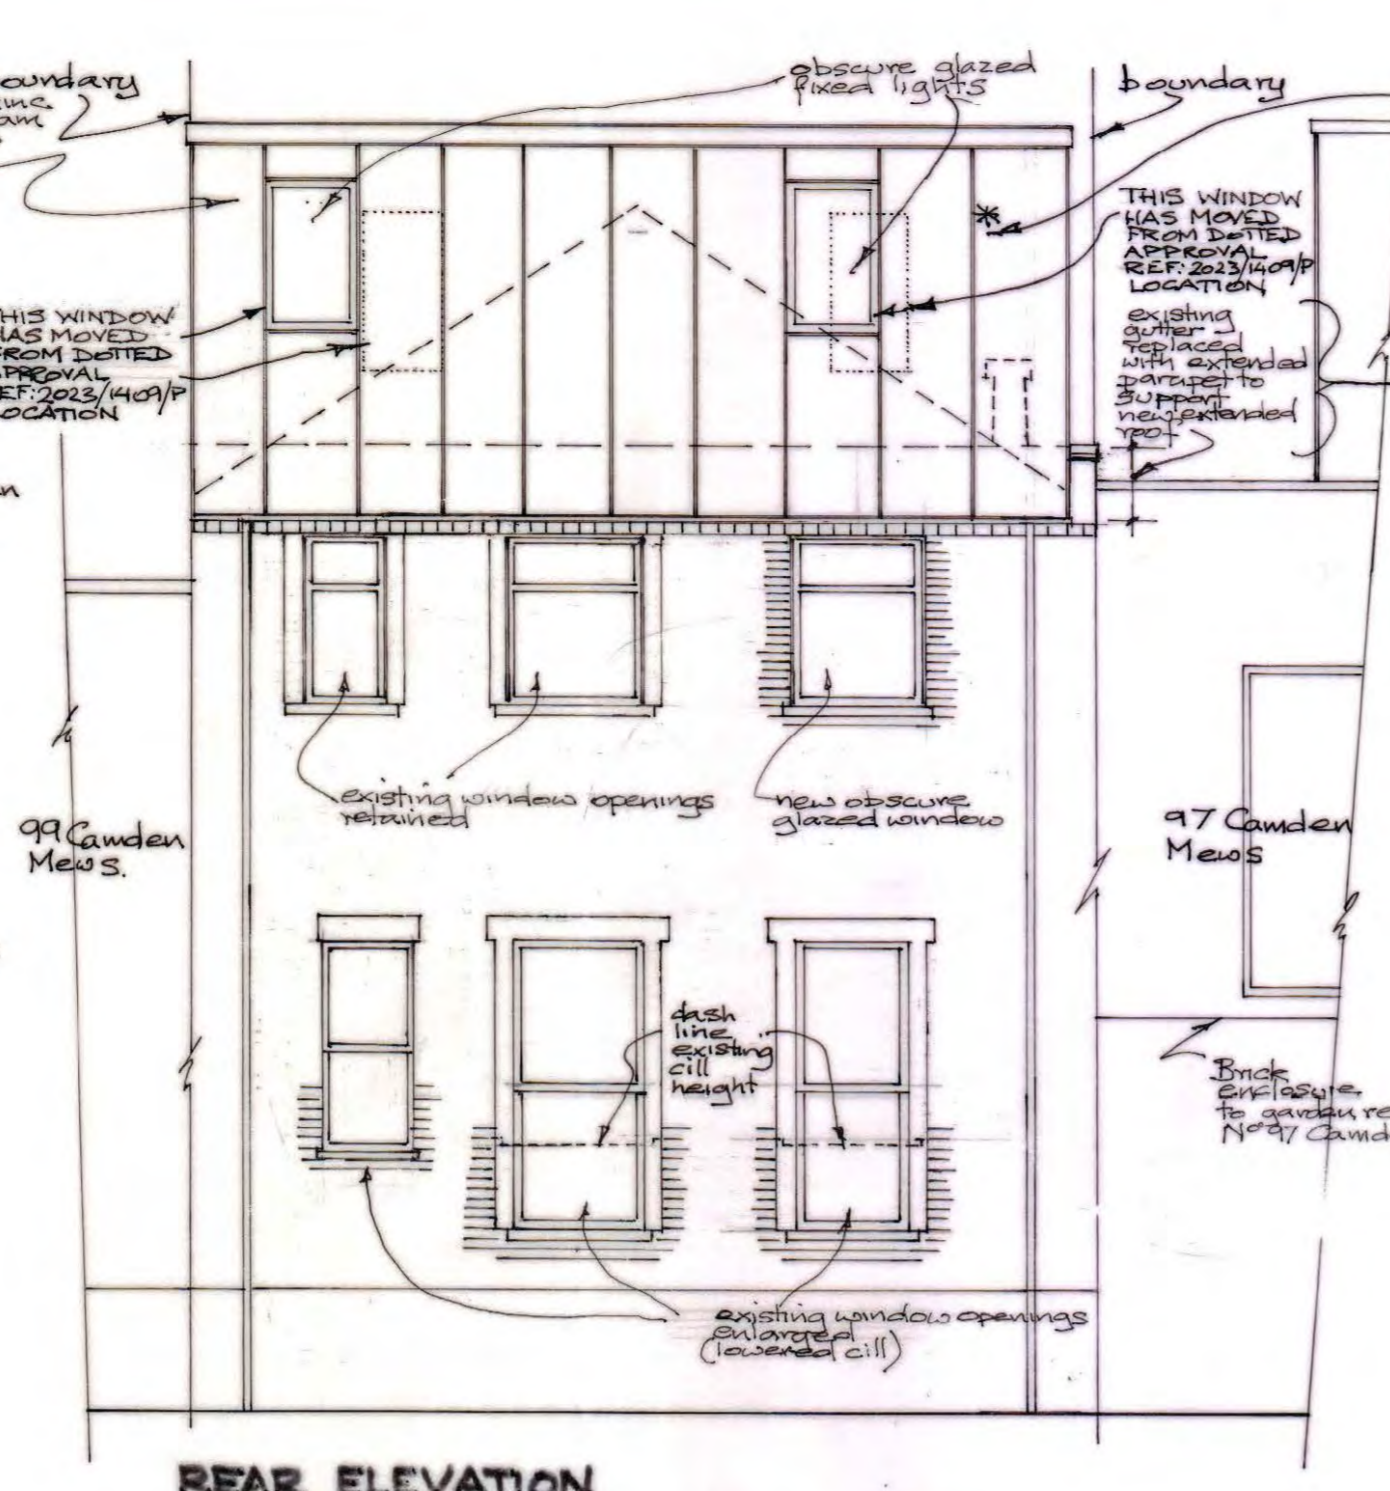


REAR ELEVATION

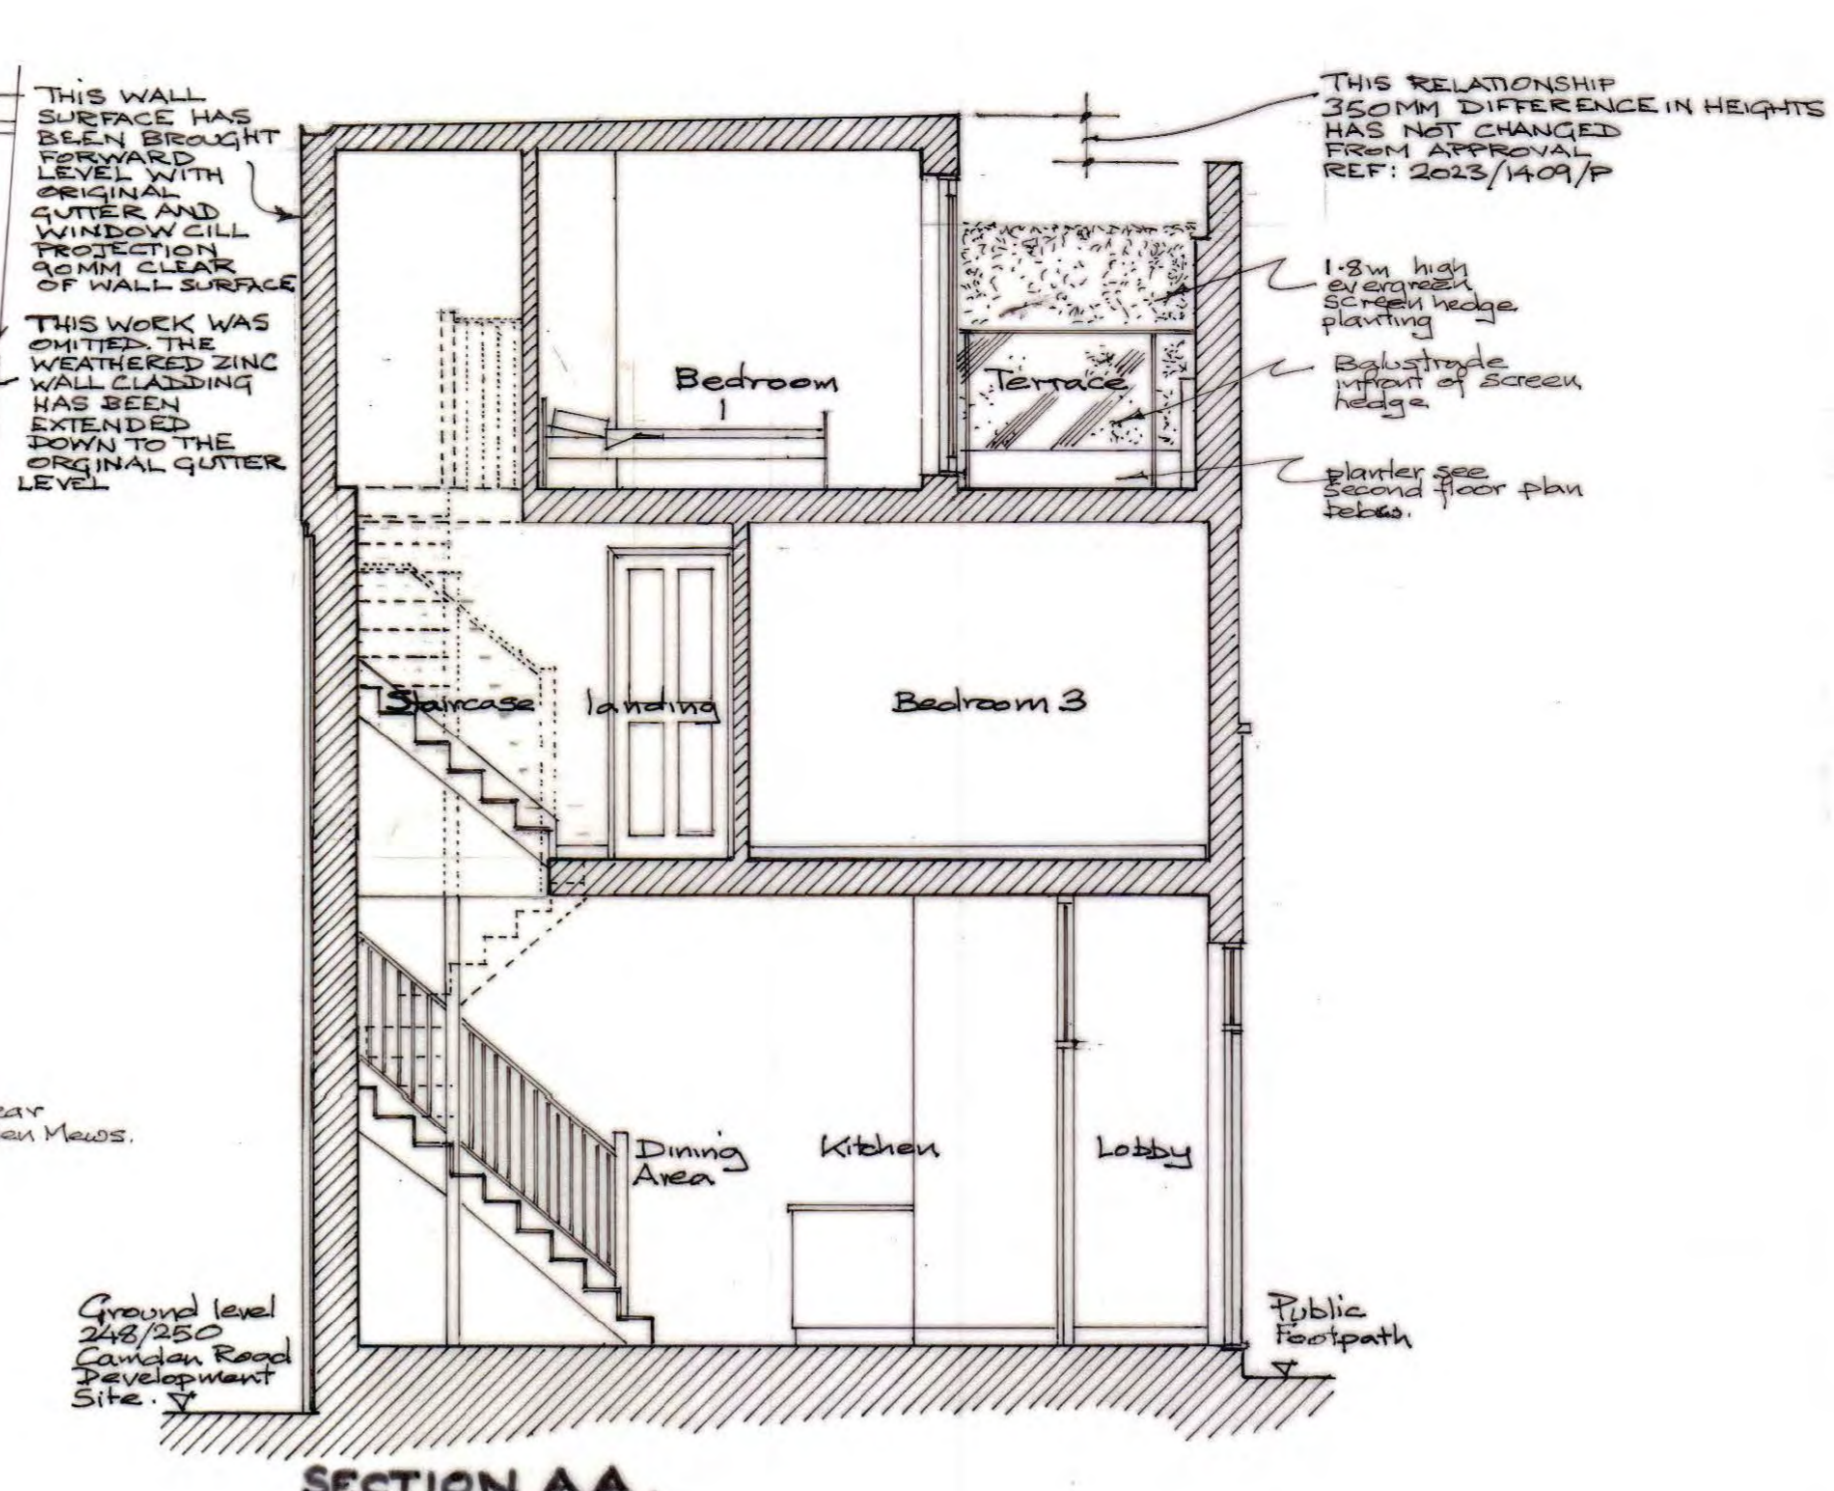

SECTION AA.

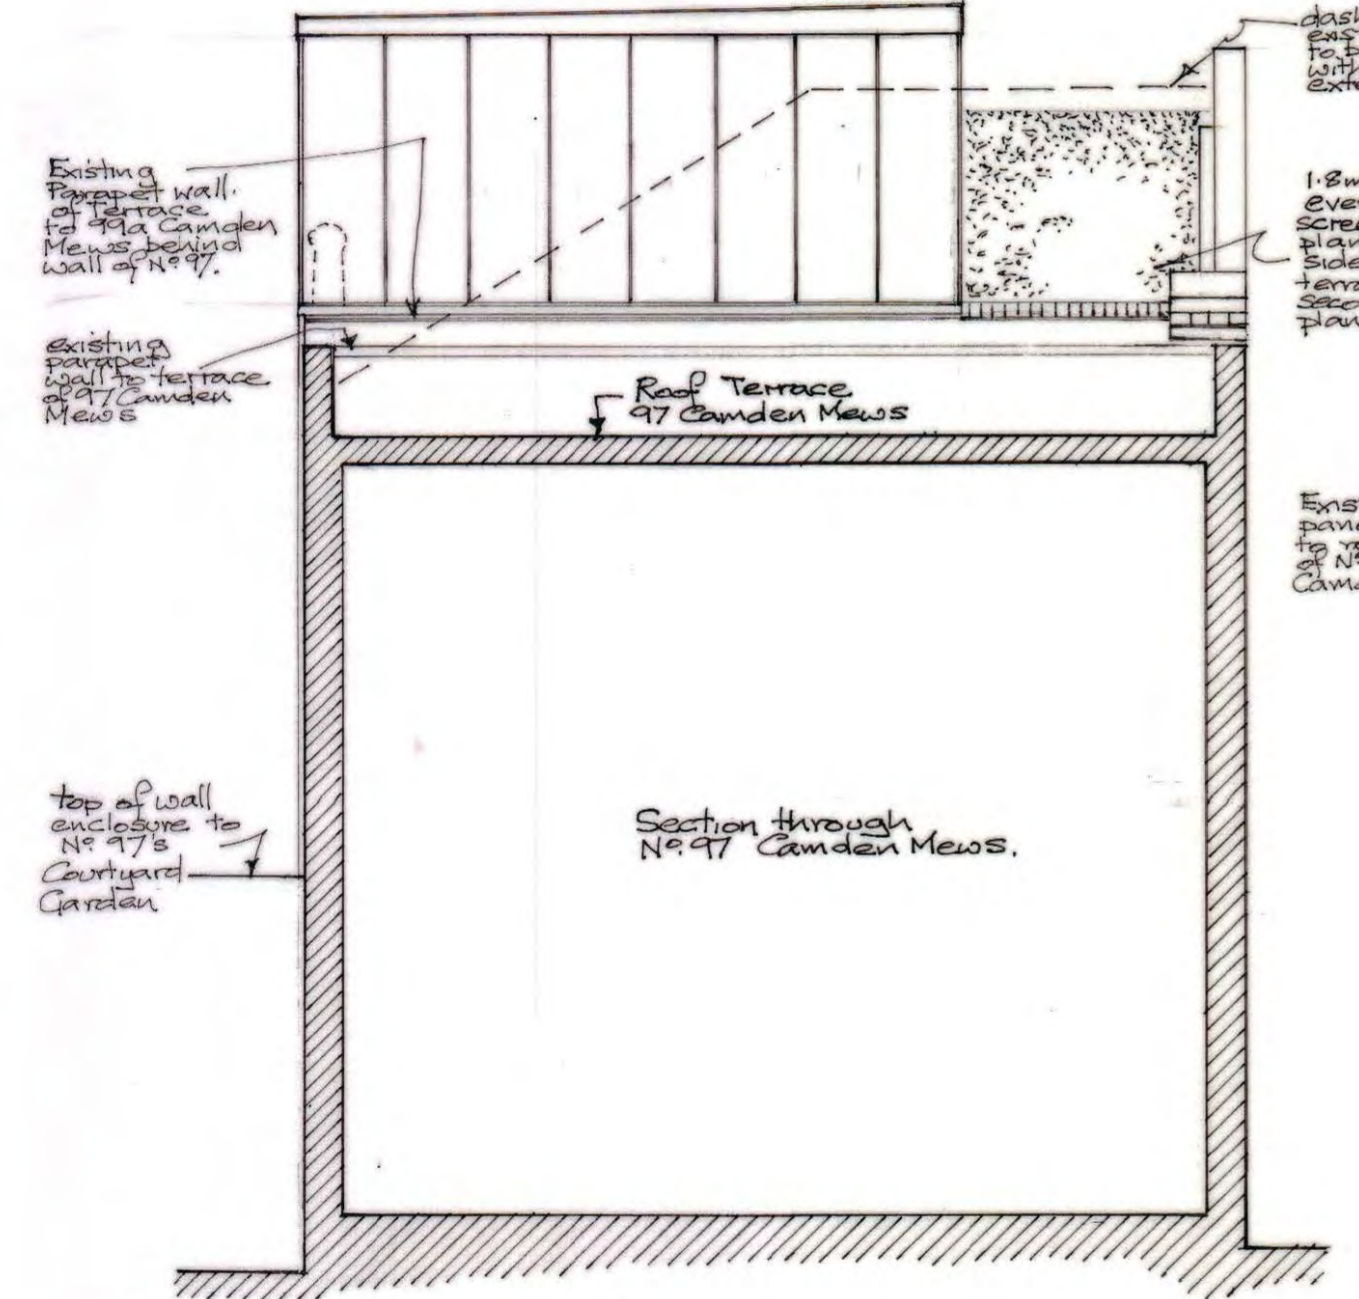


SIDE ELEVATION (View from 97 Camden Mews)

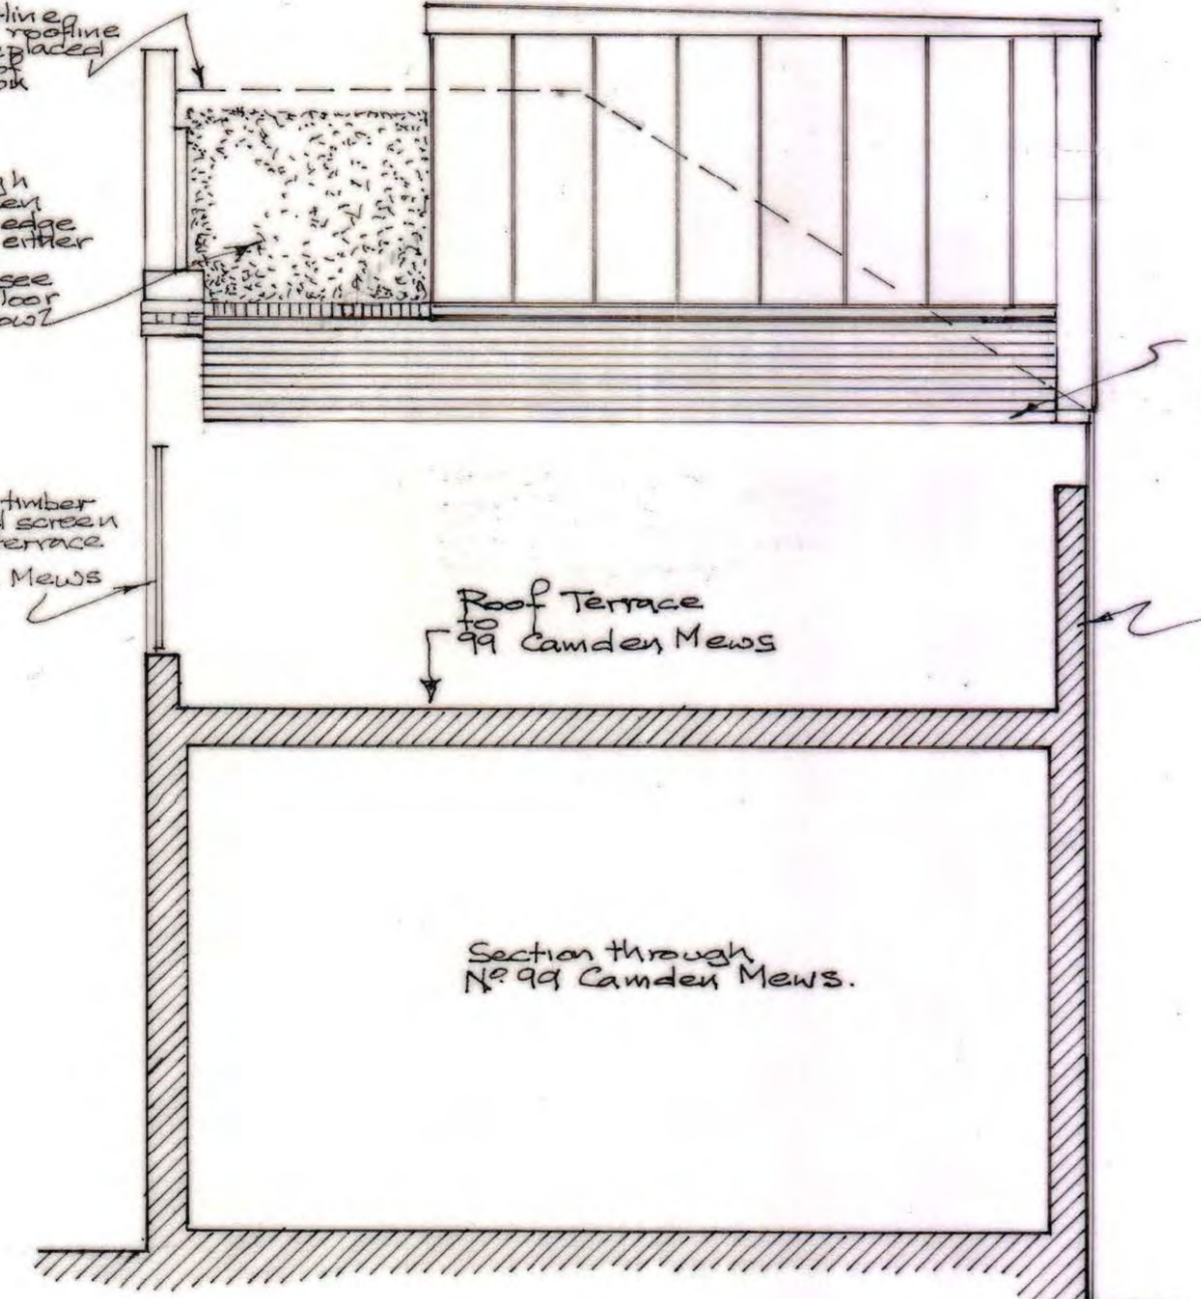


SIDE ELEVATION (View from 99 Camden Mews)




THIS WALL SURFACE HAS BEEN BROUGHT FORWARD LEVEL WITH ORIGINAL GUTTER AND WINDOW CILL PROJECTION 90MM CLEAR OF WALL SURFACE SEE REAR ELEVATION ABOVE

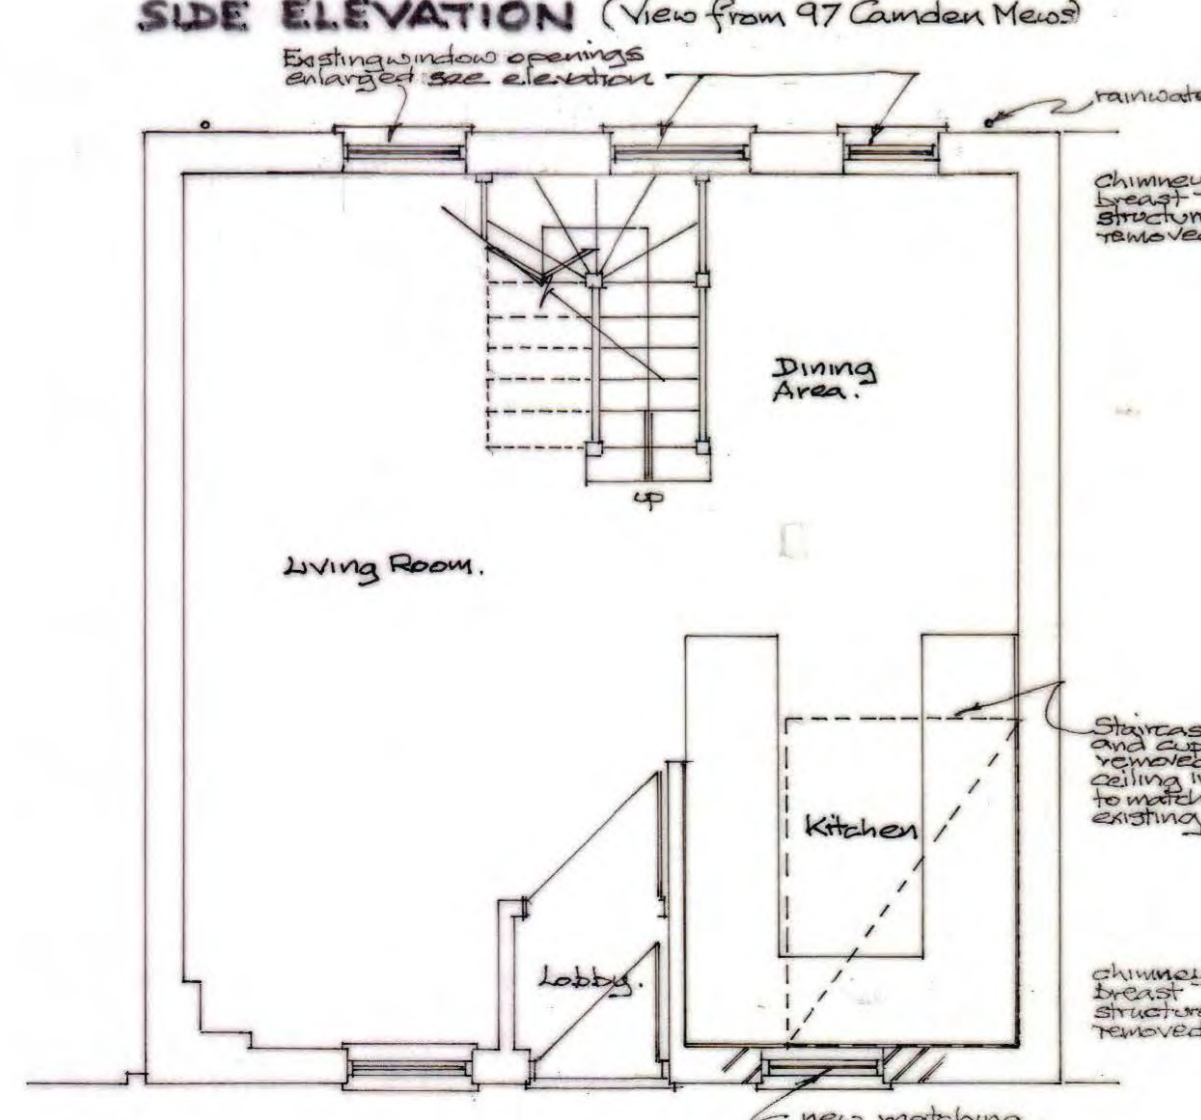


GROUND FLOOR PLAN

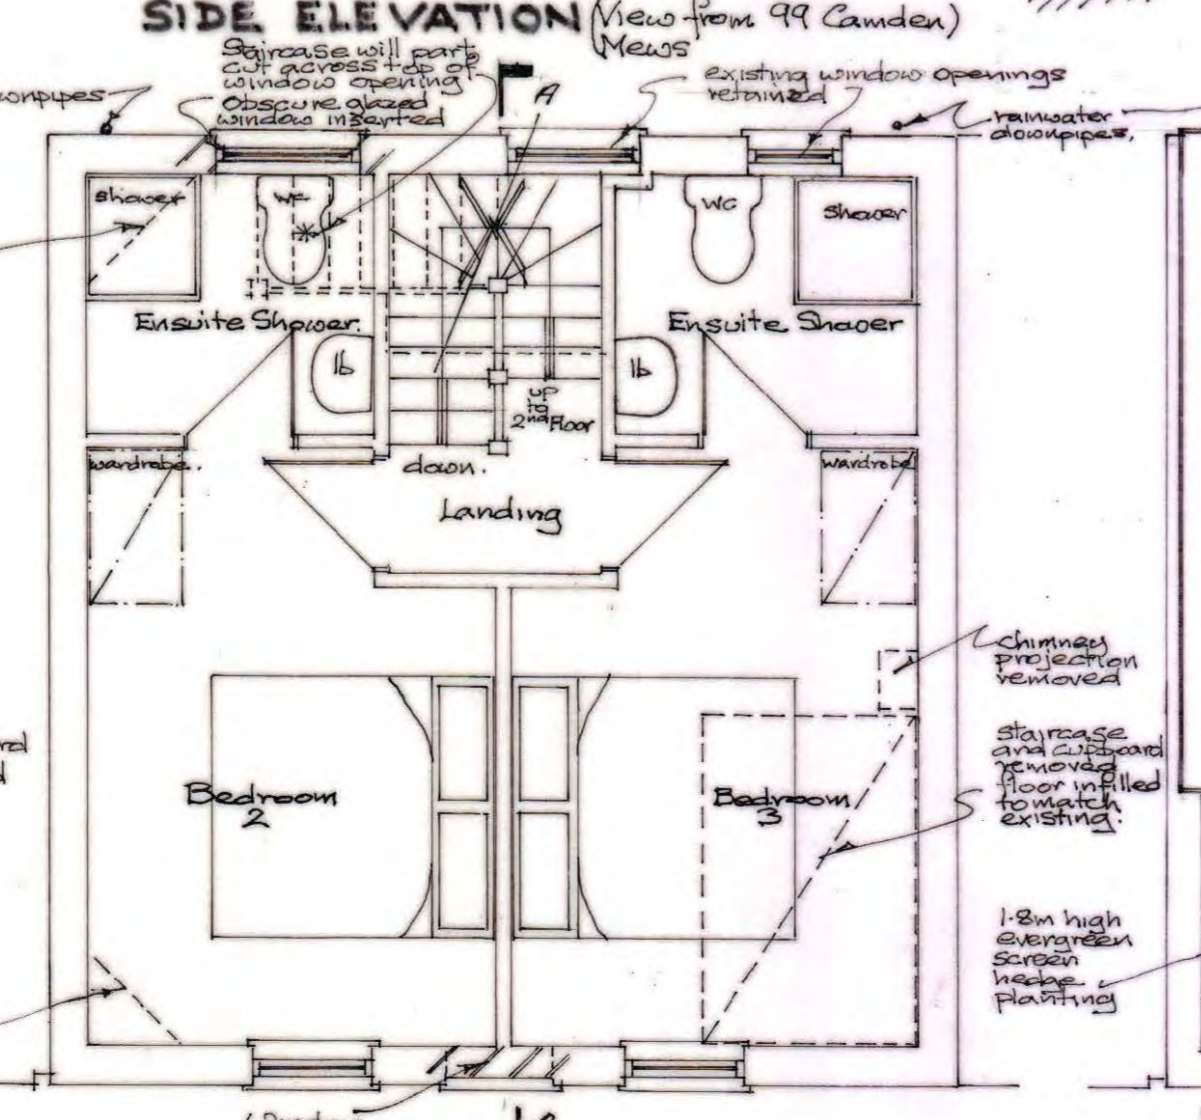

FIRST FLOOR PLAN

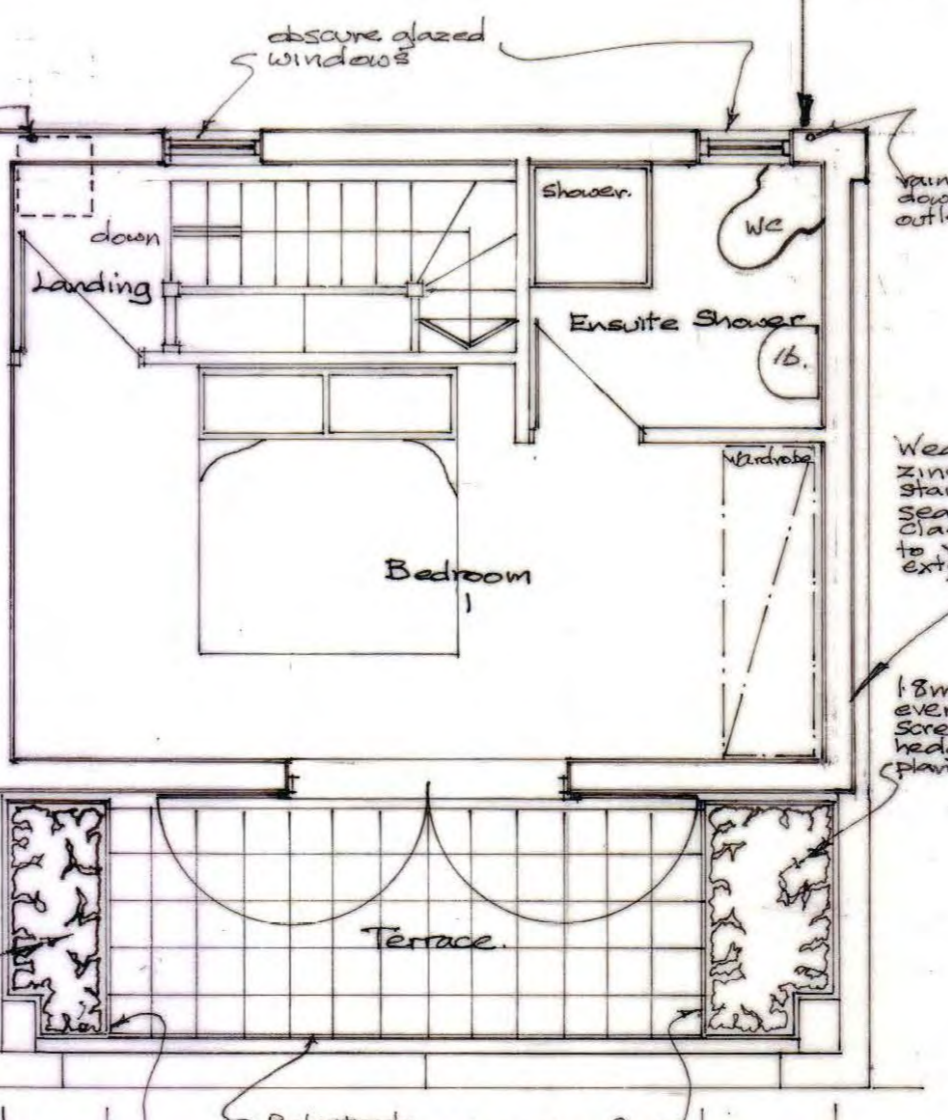

SECOND FLOOR PLAN

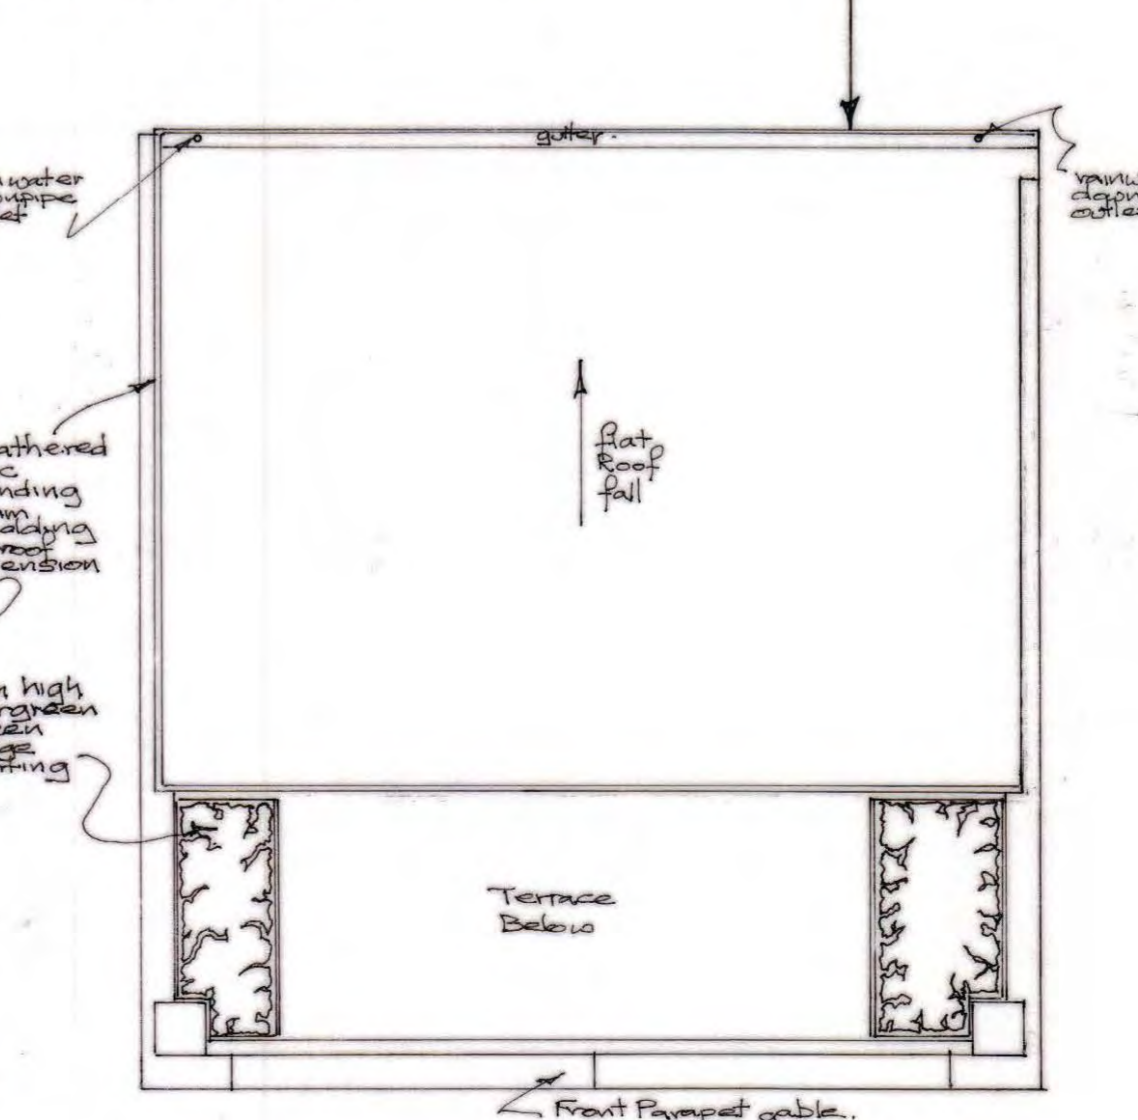

ROOF PLAN

Revised: 2013/03/28 Approved: 2013/03/28
 Ref: P: 2013/03/28 Approved: 2013/03/28
 Ref: E: 2013/03/28 Approved: 2013/03/28
 Ref: S: 2013/03/28 Approved: 2013/03/28
 Ref: A: 2013/03/28 Approved: 2013/03/28

Cannon, Morgan & Rheinberg Partnership
 Chartered Architects
 2 Stagenhoe Bottom Cottages, Lilley Bottom Road, HITCHIN, Herts. SG4 8JN
 Tel: St. Albans (01727) 861822 Email: cannon.morgan@btconnect.com
 Tel: Chesham (01494) 791066 Email: cmrp@btconnect.com

99a CAMDEN MEWS
CAMDEN.
LONDON. NW1 9BU.

Contract
PROPOSED WORKS. ELEVATIONS.
SECTION AND PLANS.

MAR'23 1:50 2486/1/4. G
 Initial issue date Scale @ A1 Dwg. No. Rev.