




PROPOSED GROUND FLOOR PLAN

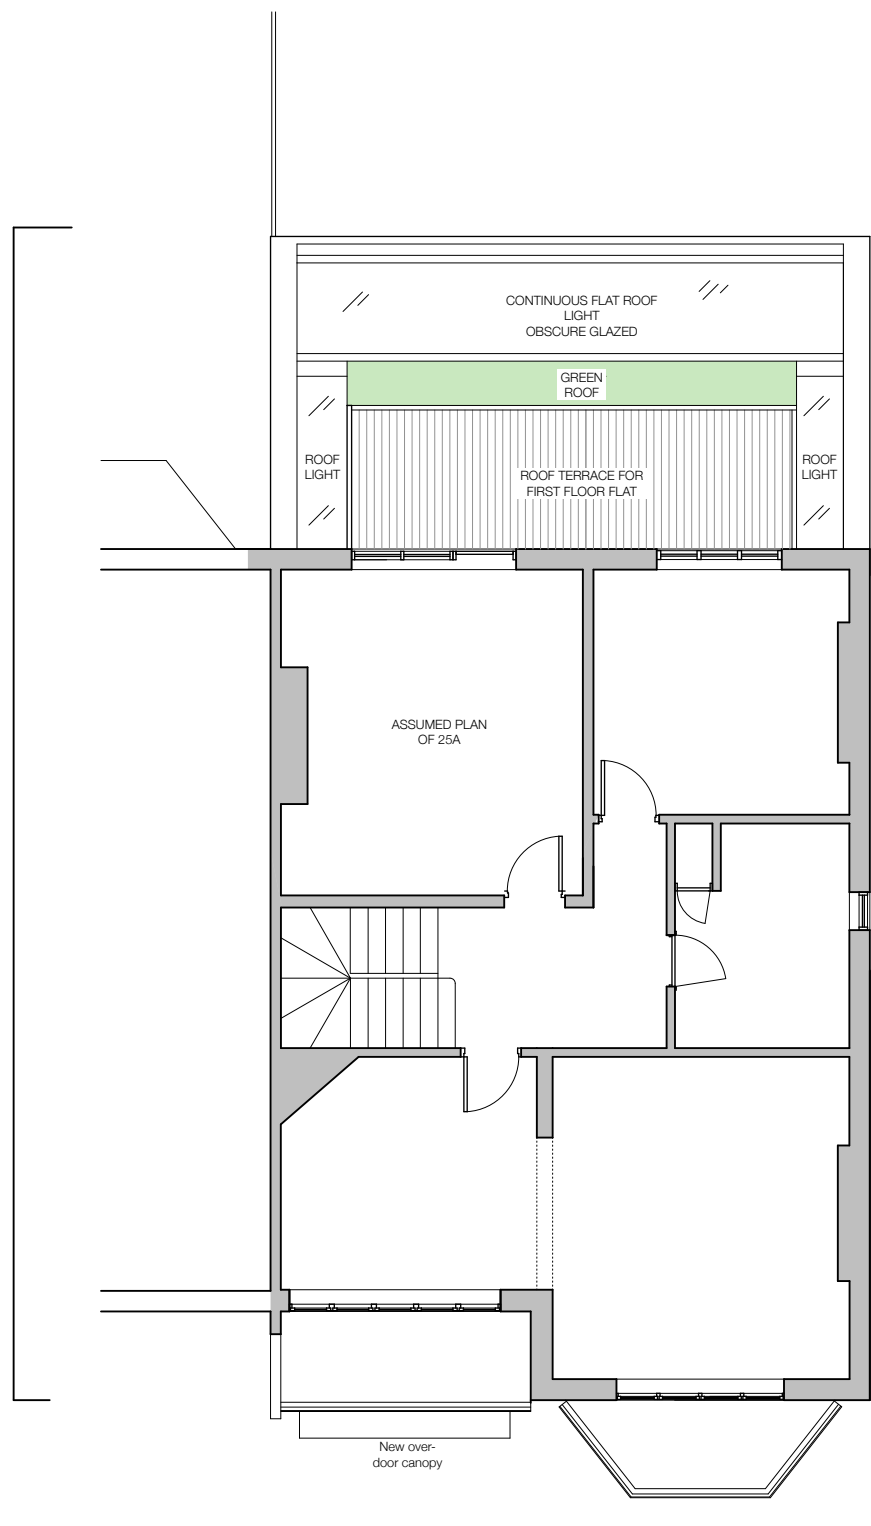

PROPOSED FIRST FLOOR PLAN

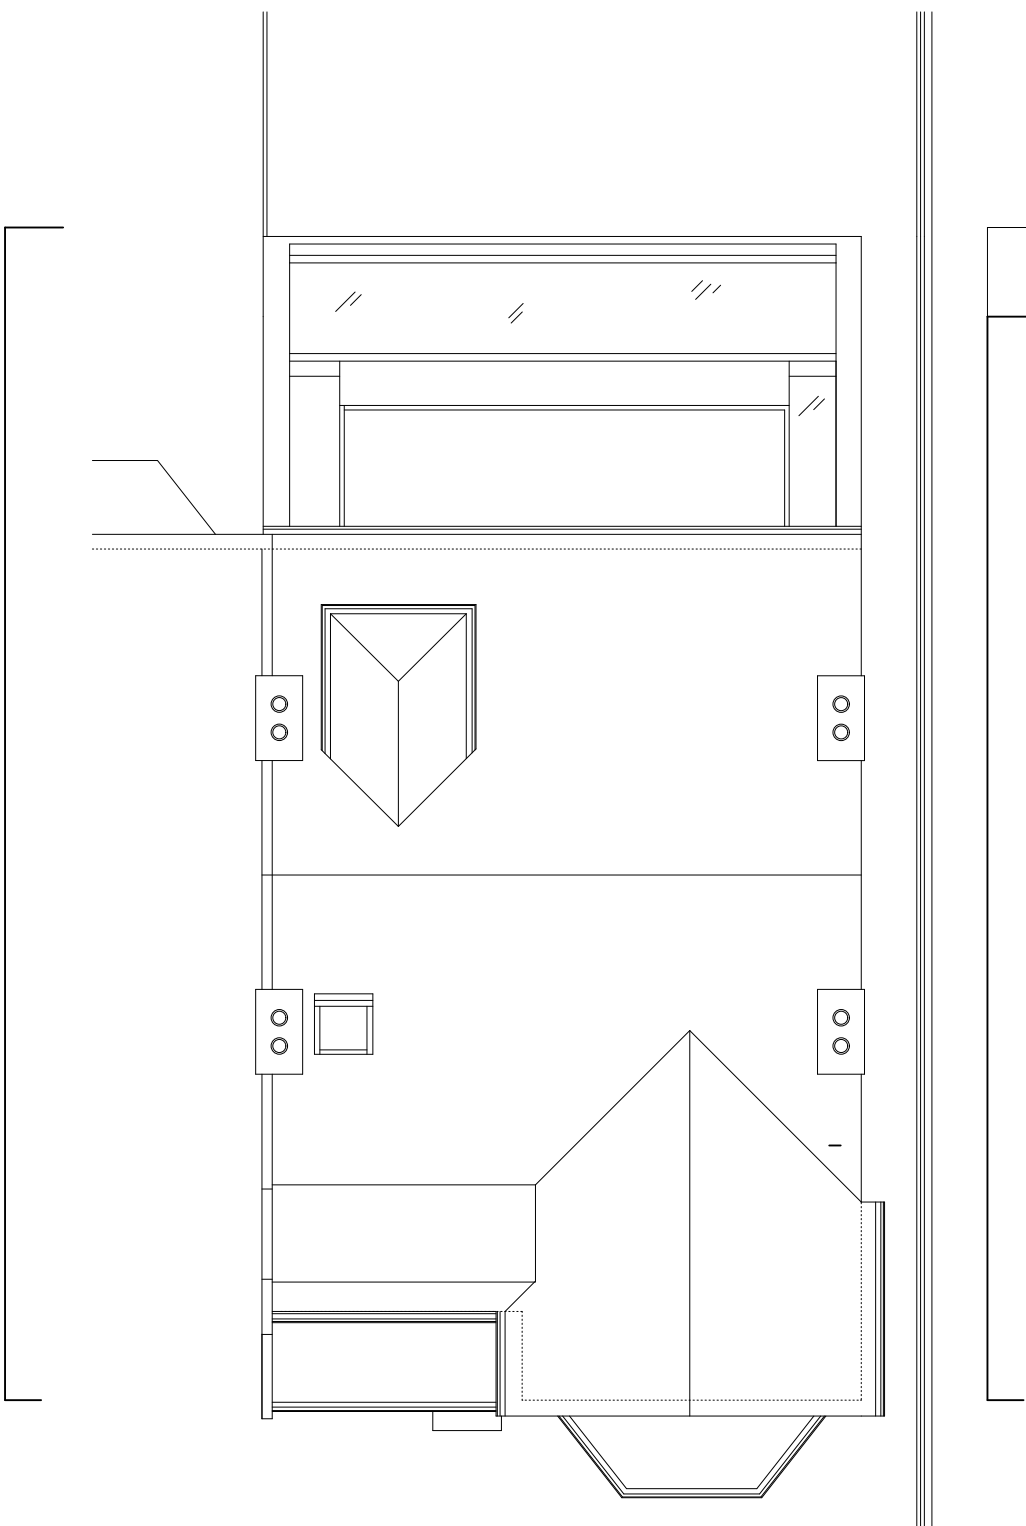

PROPOSED ROOF PLAN

 

<p>EMILY GREEVES ARCHITECTS</p>		<p>General Notes: Do not scale from this drawing. All dimensions in metres/millimetres. All dimensions to be checked by the Contractor. Any discrepancies to be notified to the Architect.</p>
<p>25B BRIARDALE GARDENS</p>		<p>Drawing Number: <b>237_L12/01</b></p>
		<p><b>Proposed Floor Plans</b></p>
		<p>Status: PLANNING</p>
<p>Drawn by: EG</p>	<p>Date: 12.12.24</p>	<p>Rev: B</p>
		<p>1:100 @A3</p>