



 

LOCATION PLAN 1:500

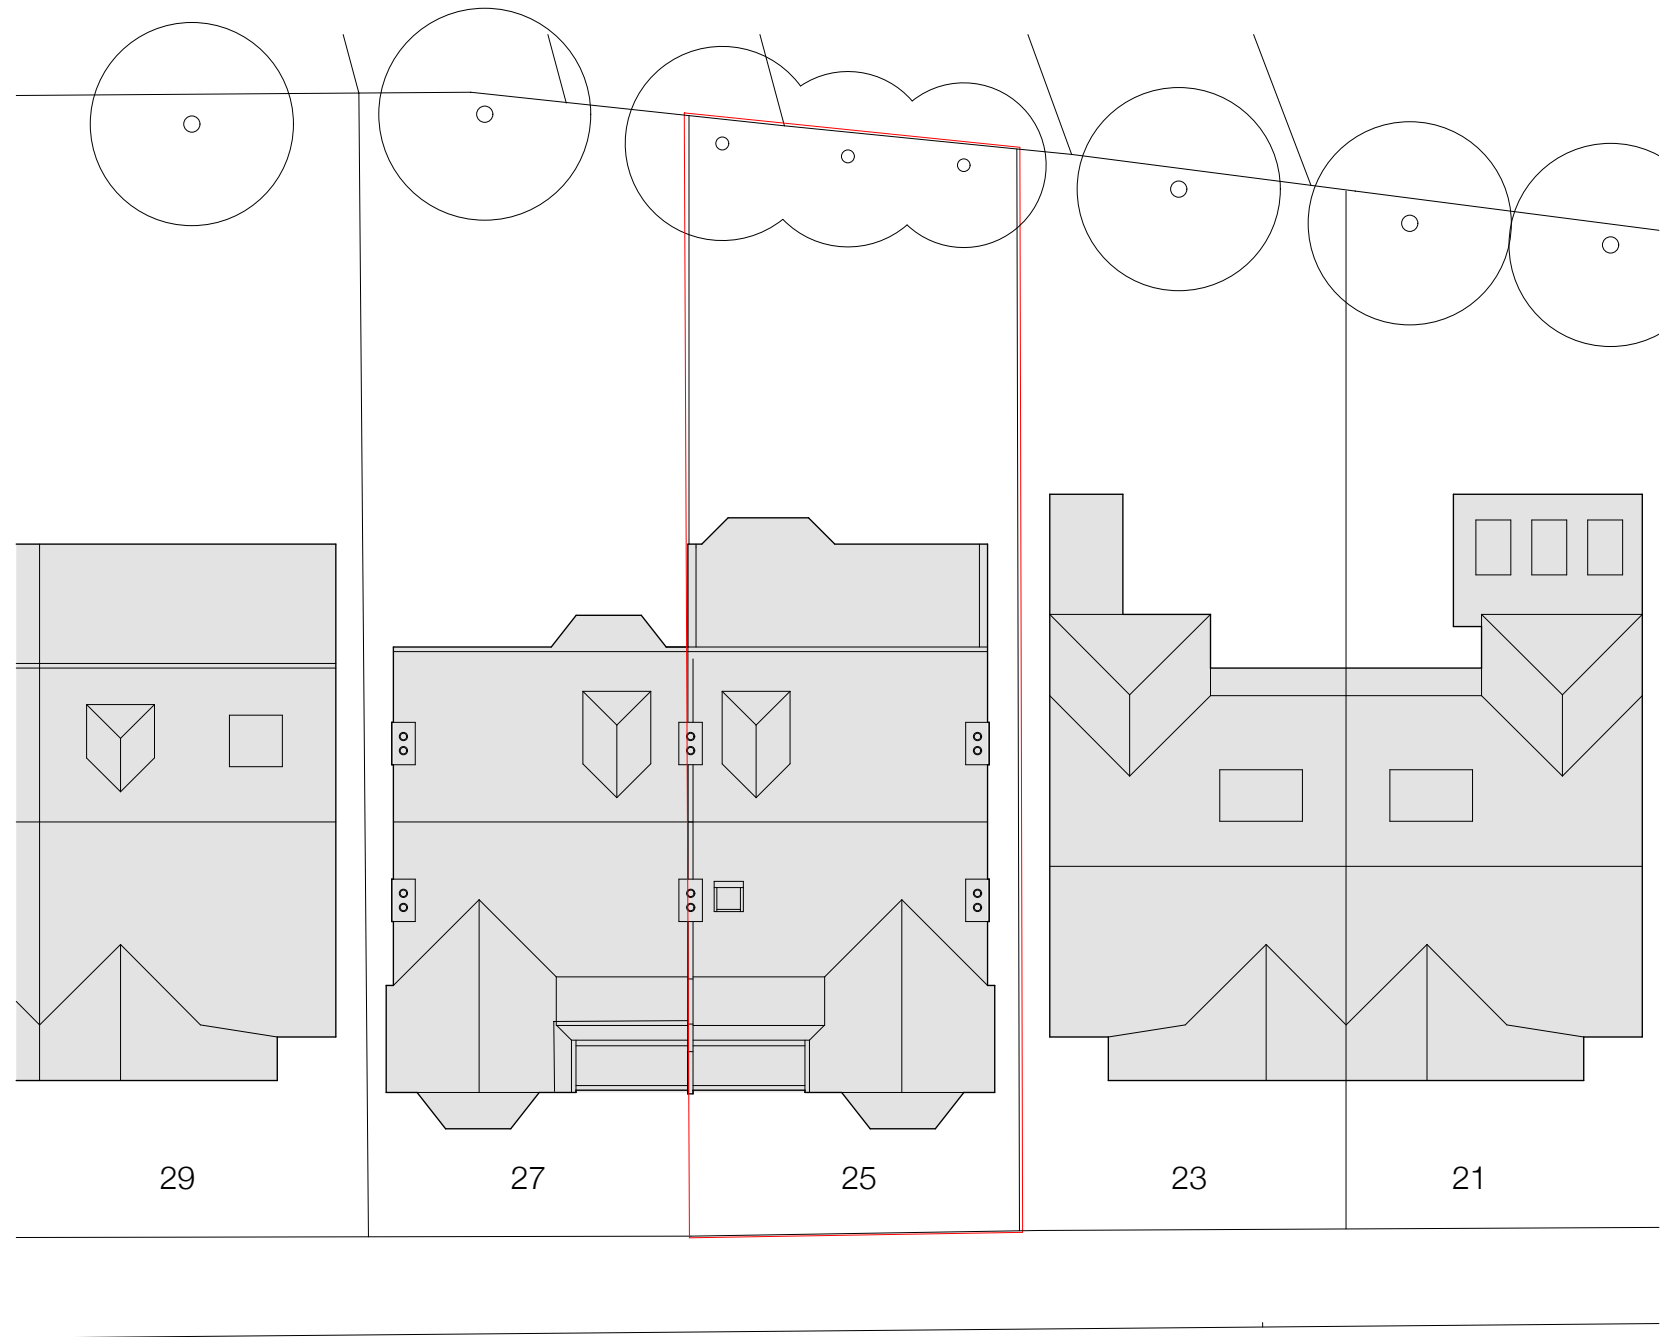

SITE PLAN 1:200

EMILY GREEVES ARCHITECTS		<small>General Notes: Do not scale from this drawing. All dimensions in metres/millimetres. All dimensions to be checked by the Contractor. Any discrepancies to be notified to the Architect.</small>
25B BRIARDALE GARDENS		<small>Drawing Number: 231_L02/00</small>
		<small>Existing Location & Site Plan</small>
		<small>Status: PLANNING</small>
<small>Drawn by: EG</small>	<small>Date: 12.12.24</small>	<small>Rev: A</small>
<small>1:200, 1:500 @A3</small>		