


No dimension should be scaled off this drawing.
Site dimensions must be checked before
manufacture. If in doubt please ask.

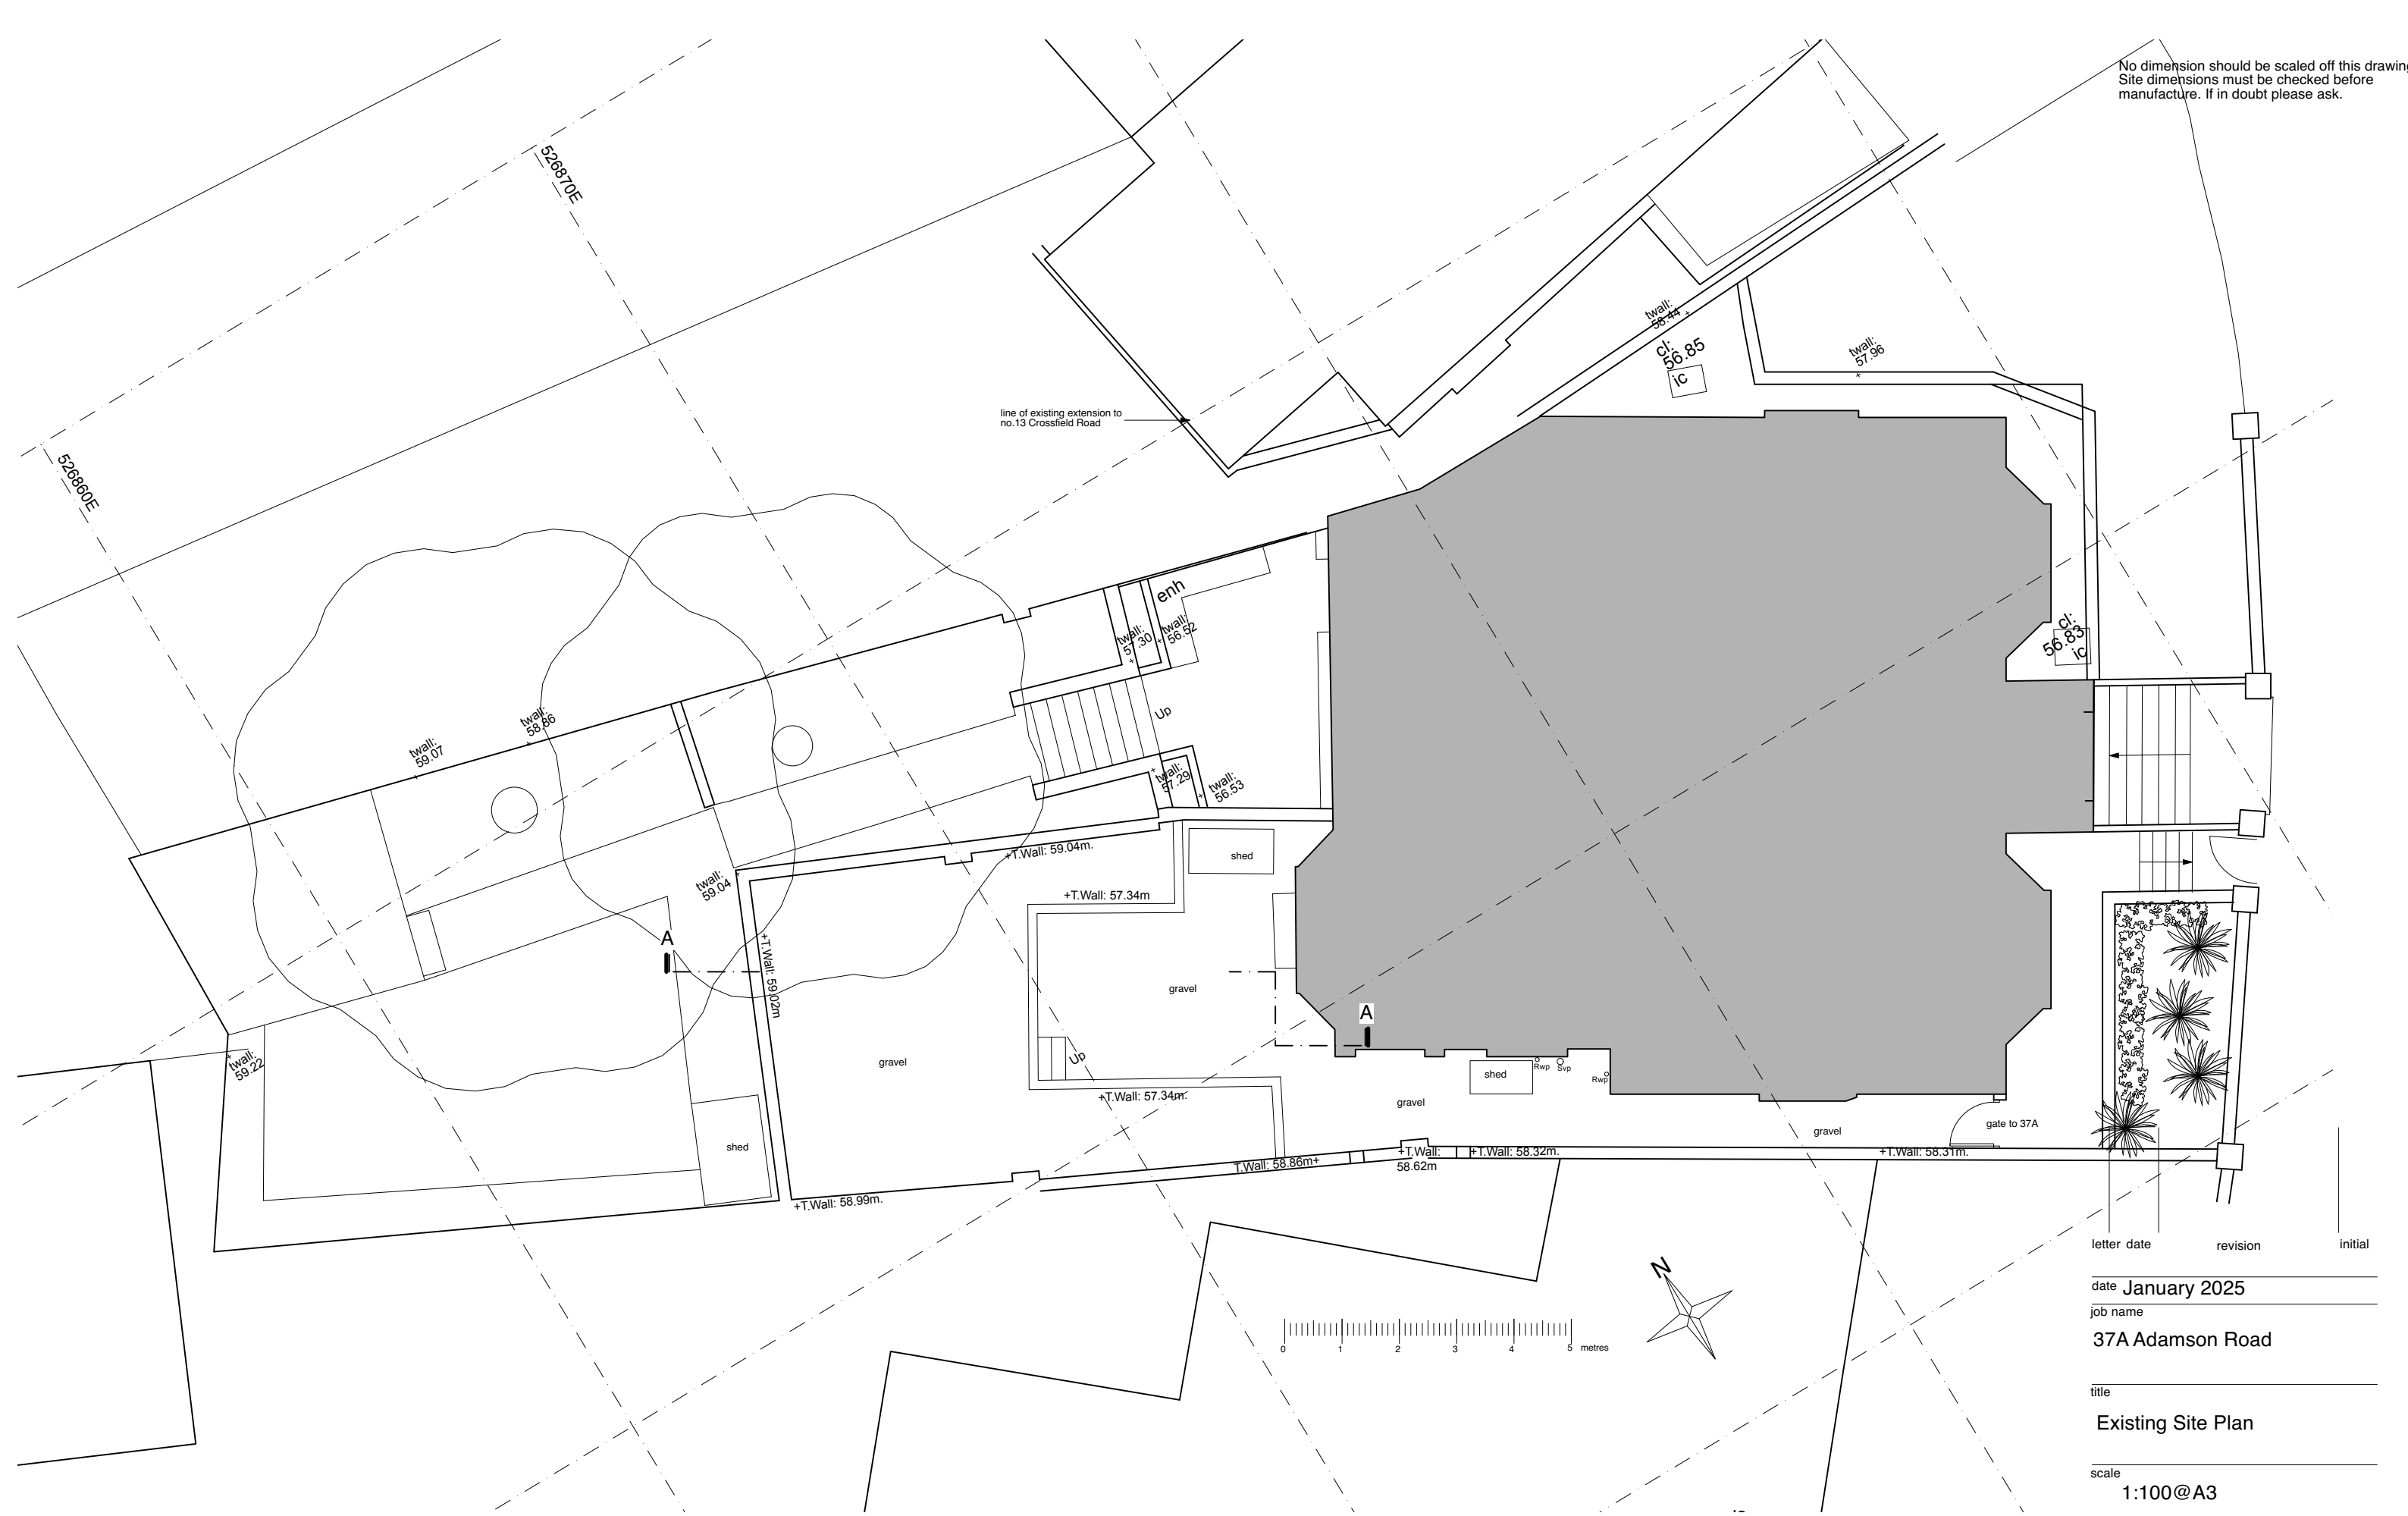

letter	date	revision	initial
--------	------	----------	---------

date **January 2025**

job name
37A Adamson Road

title
Existing Site Plan

scale
1:100@A3

job no.	drawing no.
1222	PL01

Casson Conder Partnership Architects
167-169 Great Portland Street London W1W 5PF
Tel 020 7584 4581 info@cassonconder.co.uk