


No dimension should be scaled off this drawing
Site dimensions must be checked before
manufacture. If in doubt please ask.

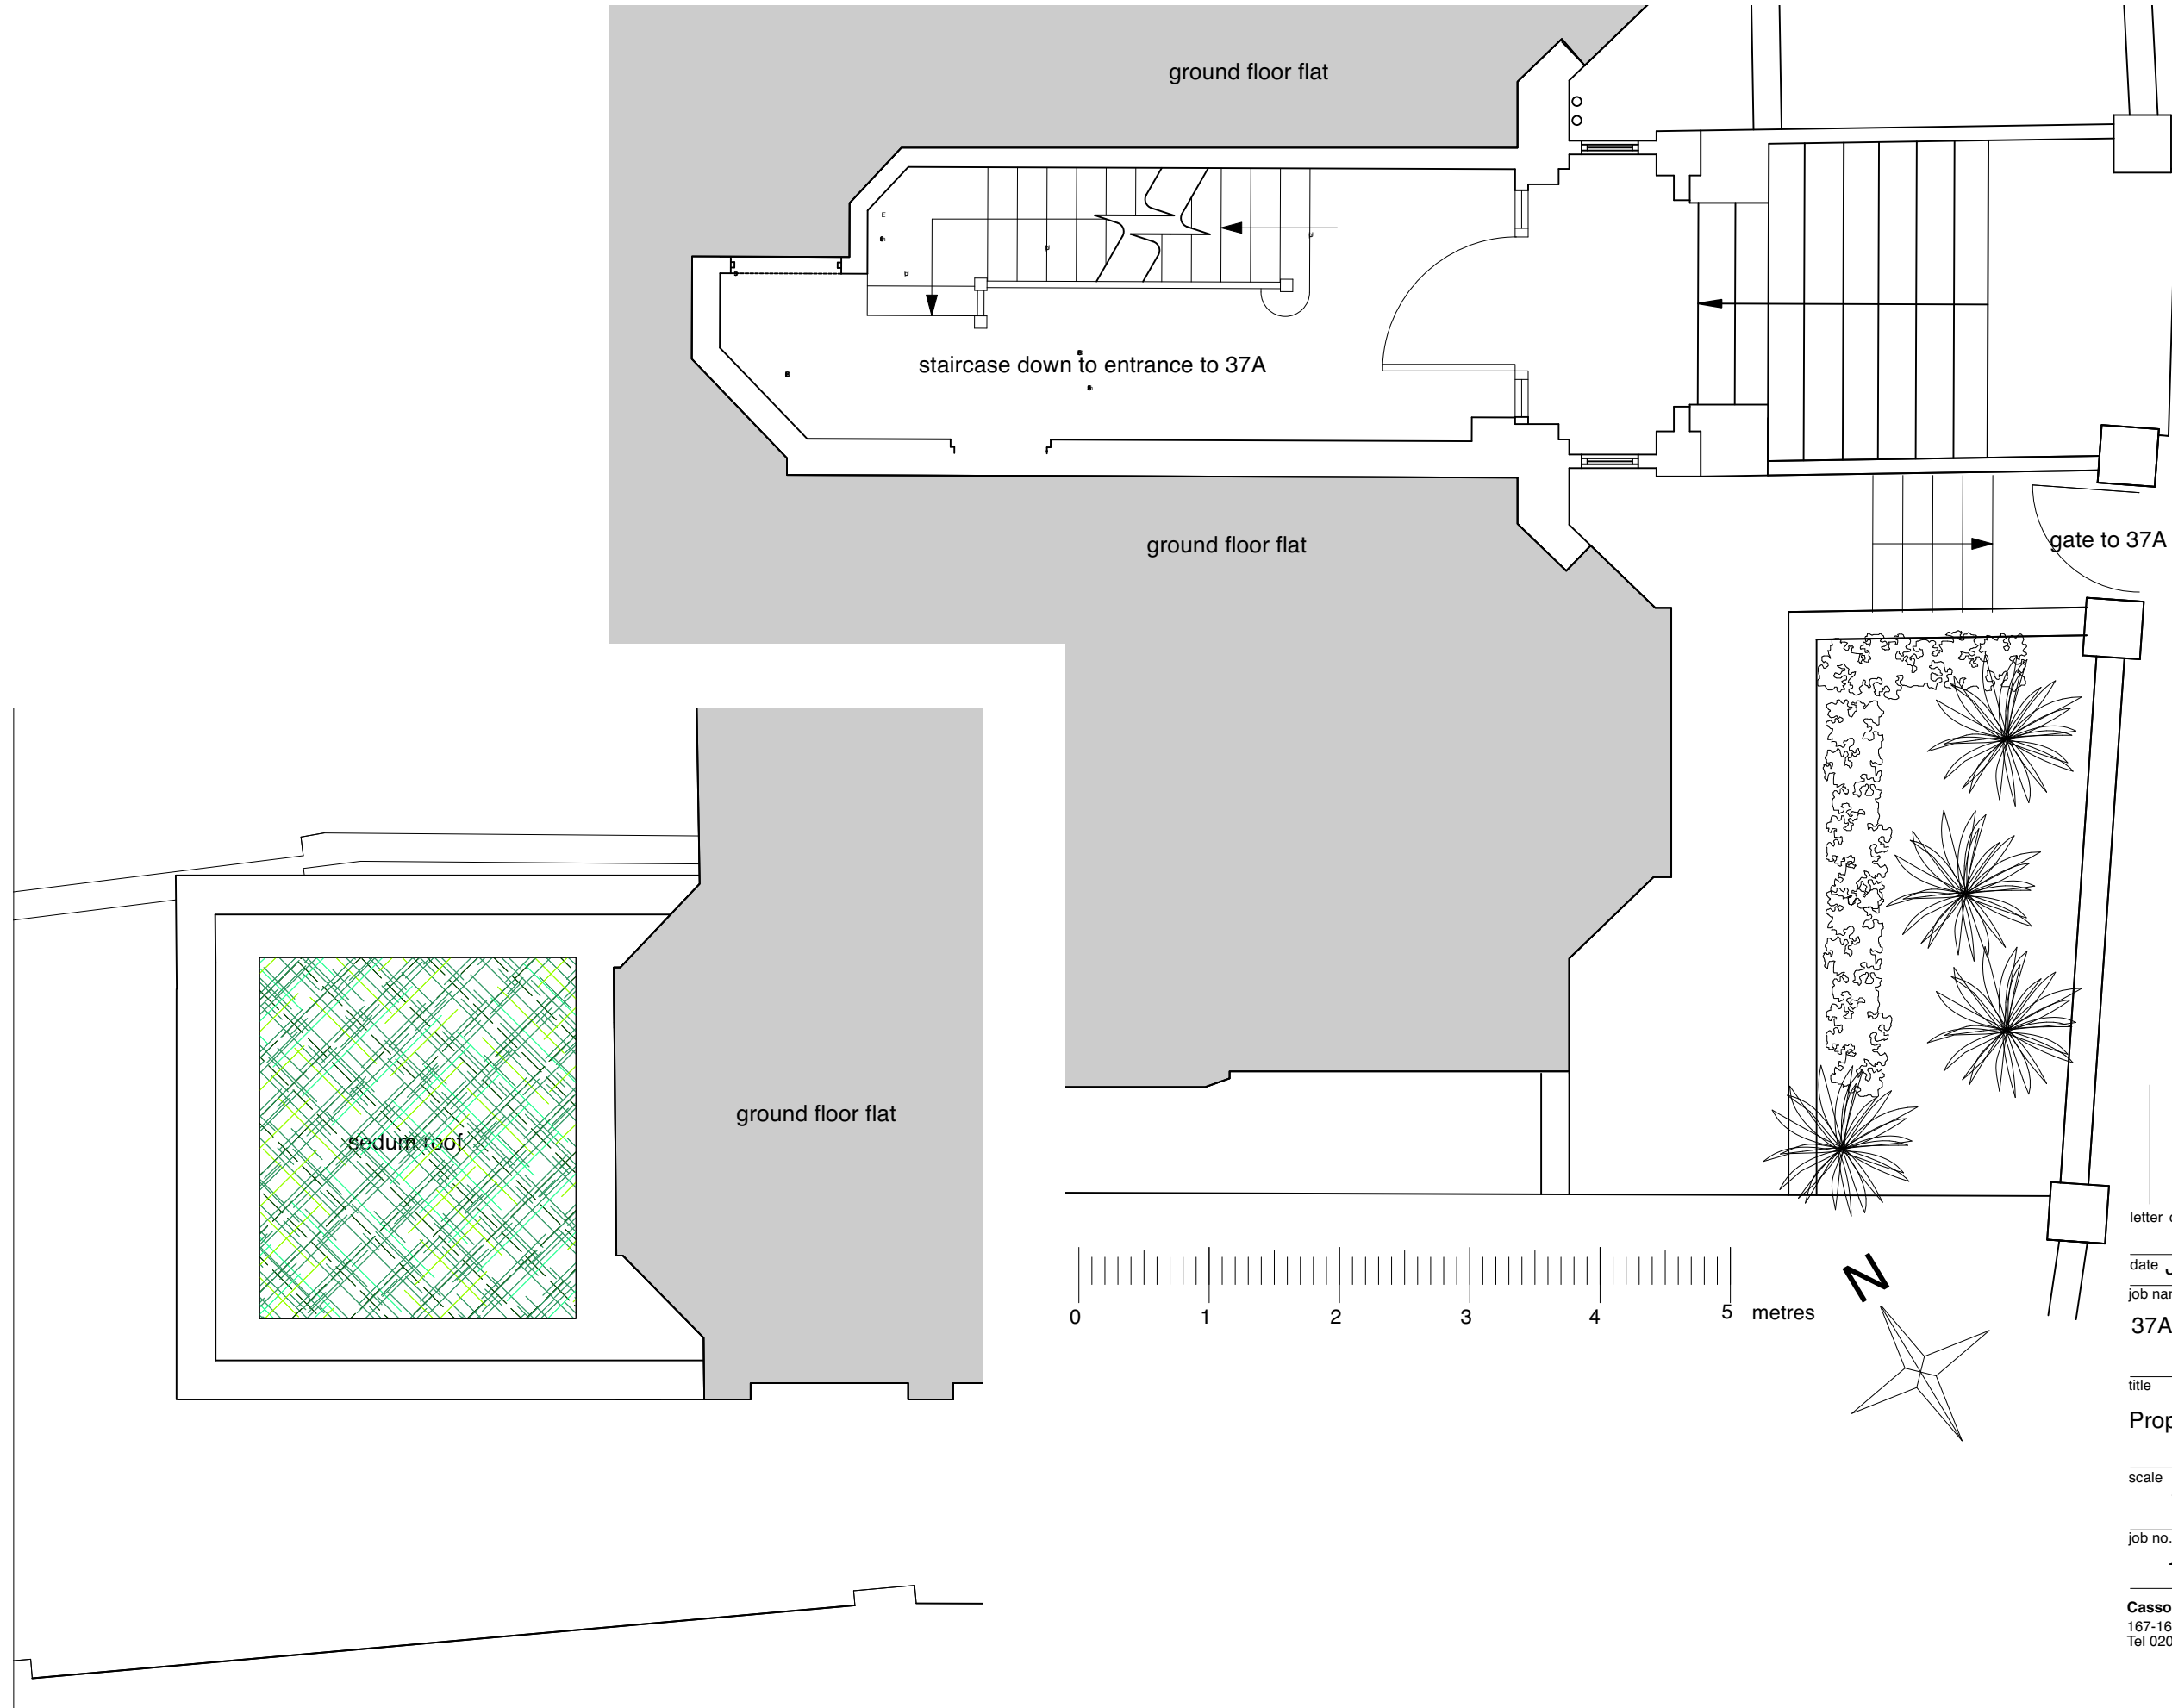

letter	date	revision	initial

date **January 2025**

job name
37A Adamson Road

title
Proposed Ground & Roof Plan

scale
1:50@A3

job no. **1222** drawing no. **PL13**

Casson Conder Partnership Architects
167-169 Great Portland Street London W1W 5PF
Tel 020 7584 4581 info@cassonconder.co.uk