



01 EXISTING SECOND FLOOR PLAN

SCALE: 1:100

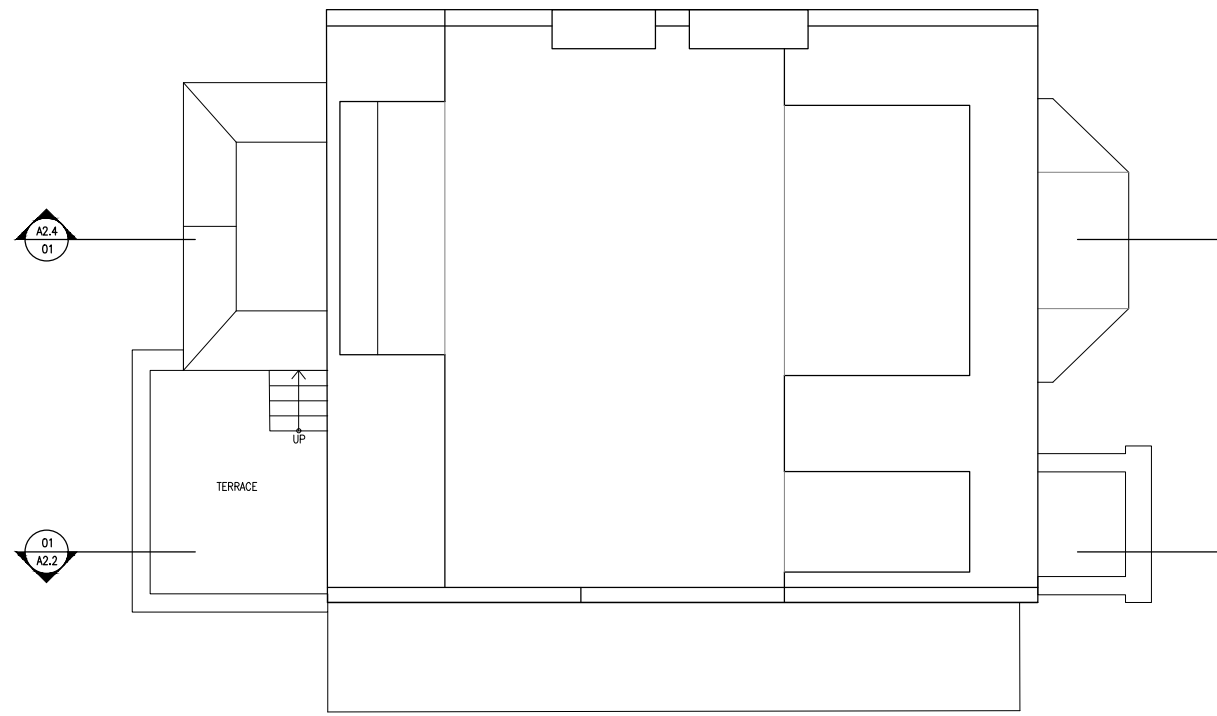


02 EXISTING ROOF PLAN

SCALE: 1:100

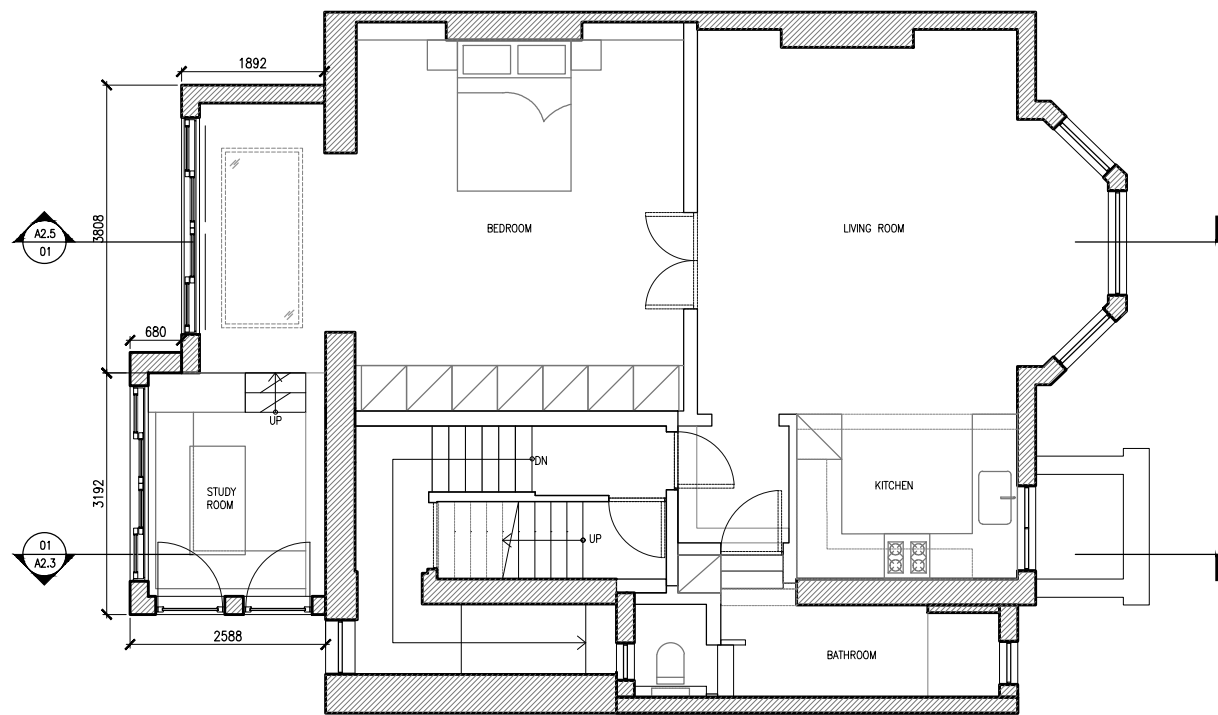


03 PROPOSED SECOND FLOOR PLAN

SCALE: 1:100

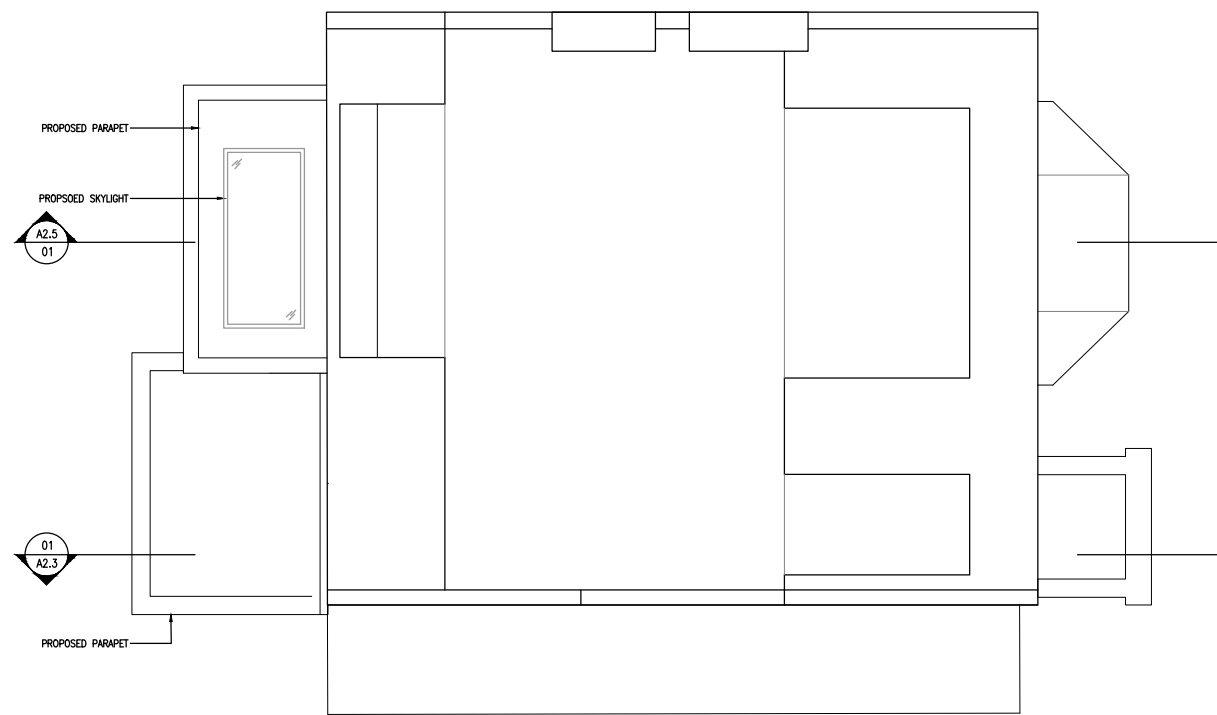

04 PROPOSED ROOF PLAN

SCALE: 1:100

 

NOTES:
 This drawing is copyright. This drawing must not be scaled. Figured dimensions, levels etc. are only to be used. Any inaccuracies, etc. must be notified to the architectural designer. Detail drawings and larger scale drawings take precedence over smaller scaled drawings.

PROJECT ADDRESS:
FLAT 2
29 STEELE'S RD
LONDON, NW3 4RE
UNITED KINGDOM

CLIENT:
Andrei Brasoveanu

London, UK

NEIHEISER ARGYROS

ARCHITECTURAL DESIGNER

1 Mile Walk, Studio 8
 London, NW6 5HB, UK
 Tel +44 (0) 78422 95956
 www.neiheiserargyros.com

REV. NO.	D.I. NO.	DATE	PLANNING DOCUMENT ISSUE
01		16.01.2025	PLANNING



DRAWN: PROJECT #: ST2.0
 CHECKED: SCALE: 1:100
 DOCUMENT SIZE: A3 DATE:

SHEET:
EXISTING AND PROPOSED
SECOND FLOOR AND ROOF PLAN

A1.0

DOCUMENT #:
 --