

NOTES:
 This drawing is copyright. This drawing must not be scaled. Figured dimensions, levels etc. are only to be used. Any inaccuracies, etc. must be notified to the architectural designer. Detail drawings and larger scale drawings take precedence over smaller scaled drawings.

PROJECT ADDRESS:
FLAT 2
29 STEELE'S RD
CAMDEN
LONDON, NW3 4RE
UNITED KINGDOM

CLIENT:
Andrei Brasoveanu

London, UK

NEIHEISER ARGYROS

ARCHITECTURAL DESIGNER
 1 Mile Walk, Studio 8
 London, NW6 5HB, UK
 Tel +44 (0) 78422 95956
 www.neiheiserargyros.com


REV	D.I. NO.	DATE	PLANNING DOCUMENT ISSUE
01		16.01.2025	

NW3 4RE


DRAWN: PROJECT #: **ST2.0**
 CHECKED: SCALE: **1:100**
 DOCUMENT SIZE: **A3** DATE:
 SHEET: **EXISTING AND PROPOSED REAR ELEVATIONS**

A2.0

DOCUMENT #:
 --

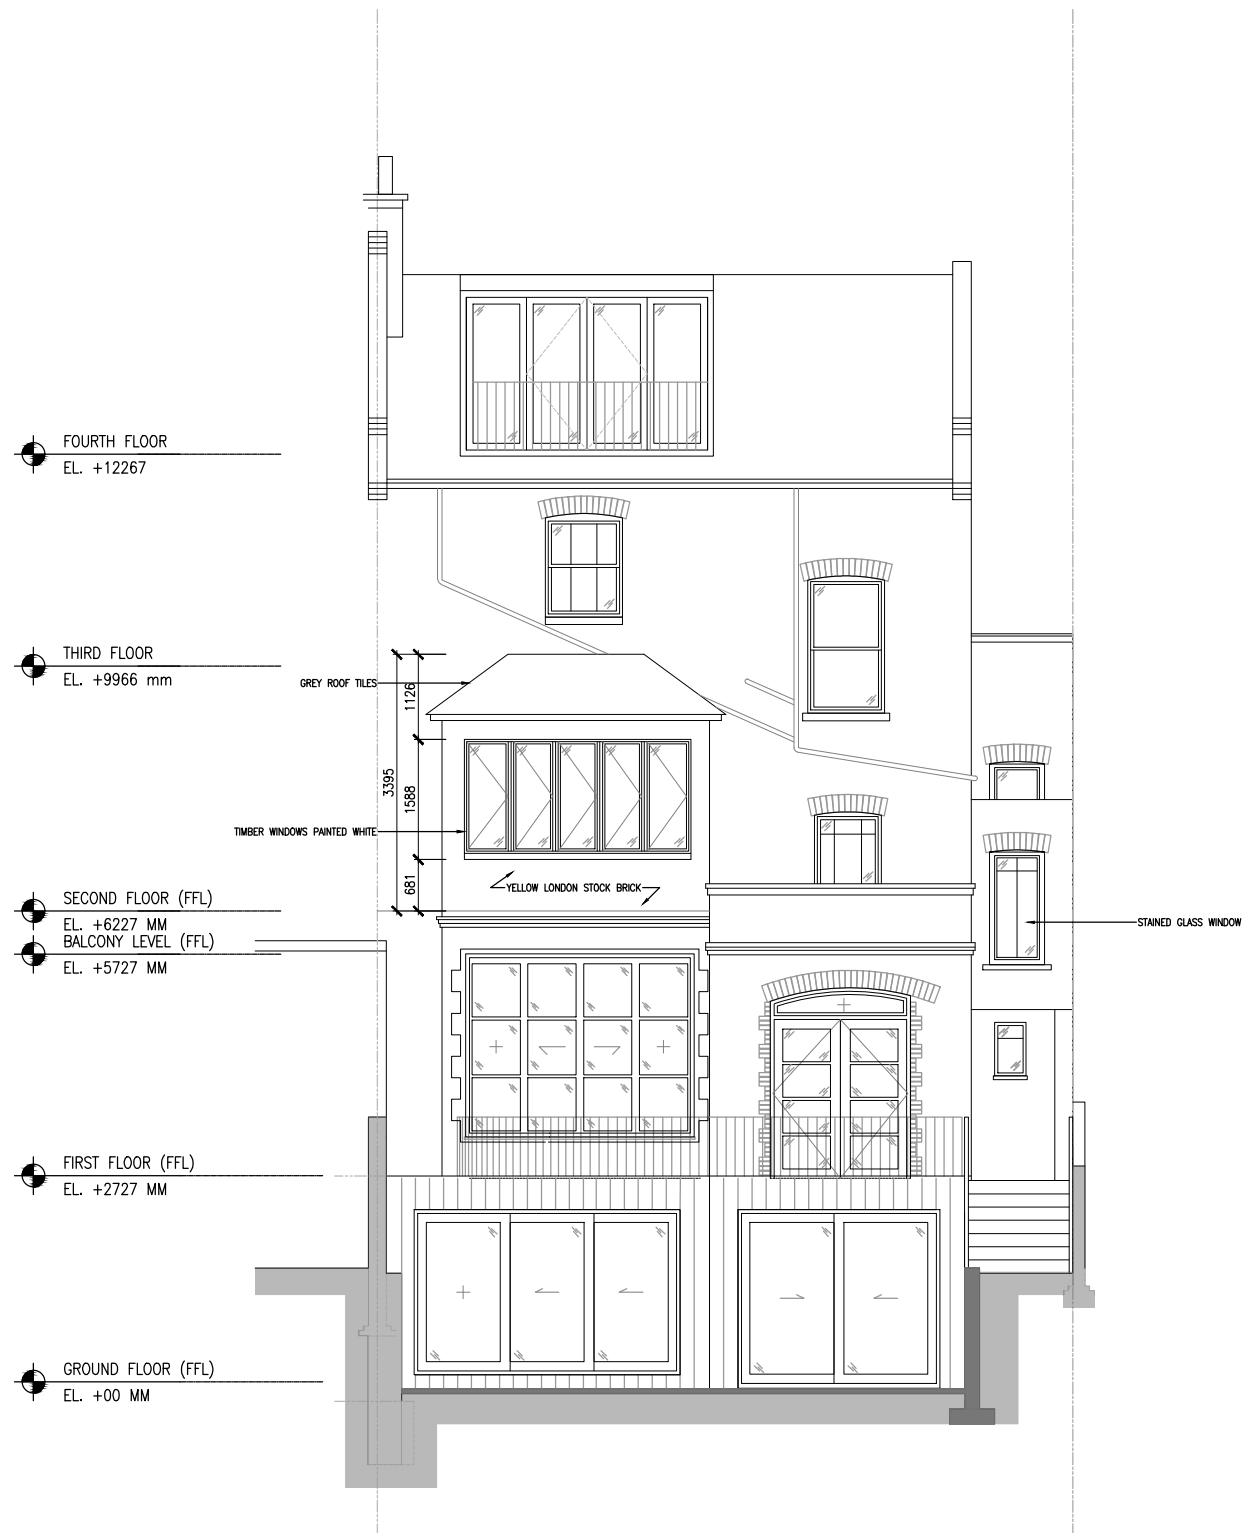

01 EXISTING REAR ELEVATION
 SCALE: 1:100

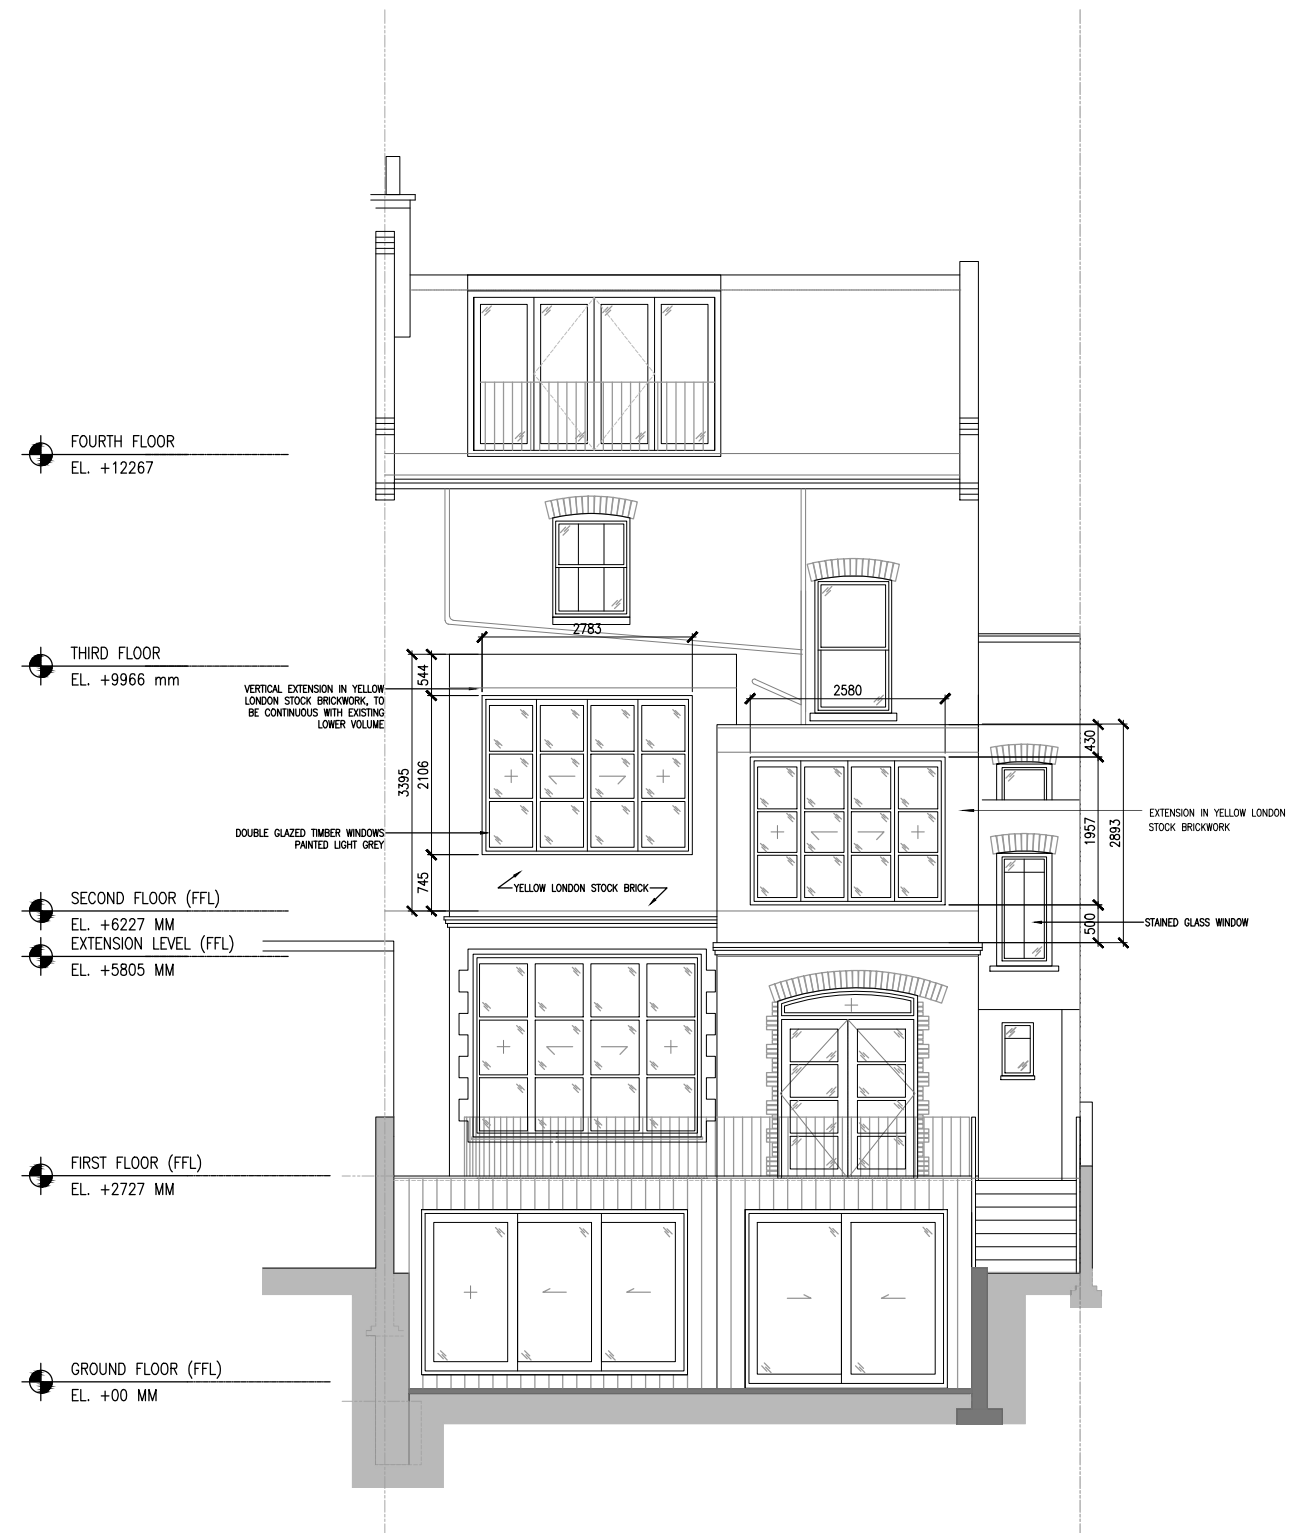

02 PROPOSED REAR ELEVATION
 SCALE: 1:100

