





PROPOSED FRONT ELEVATION

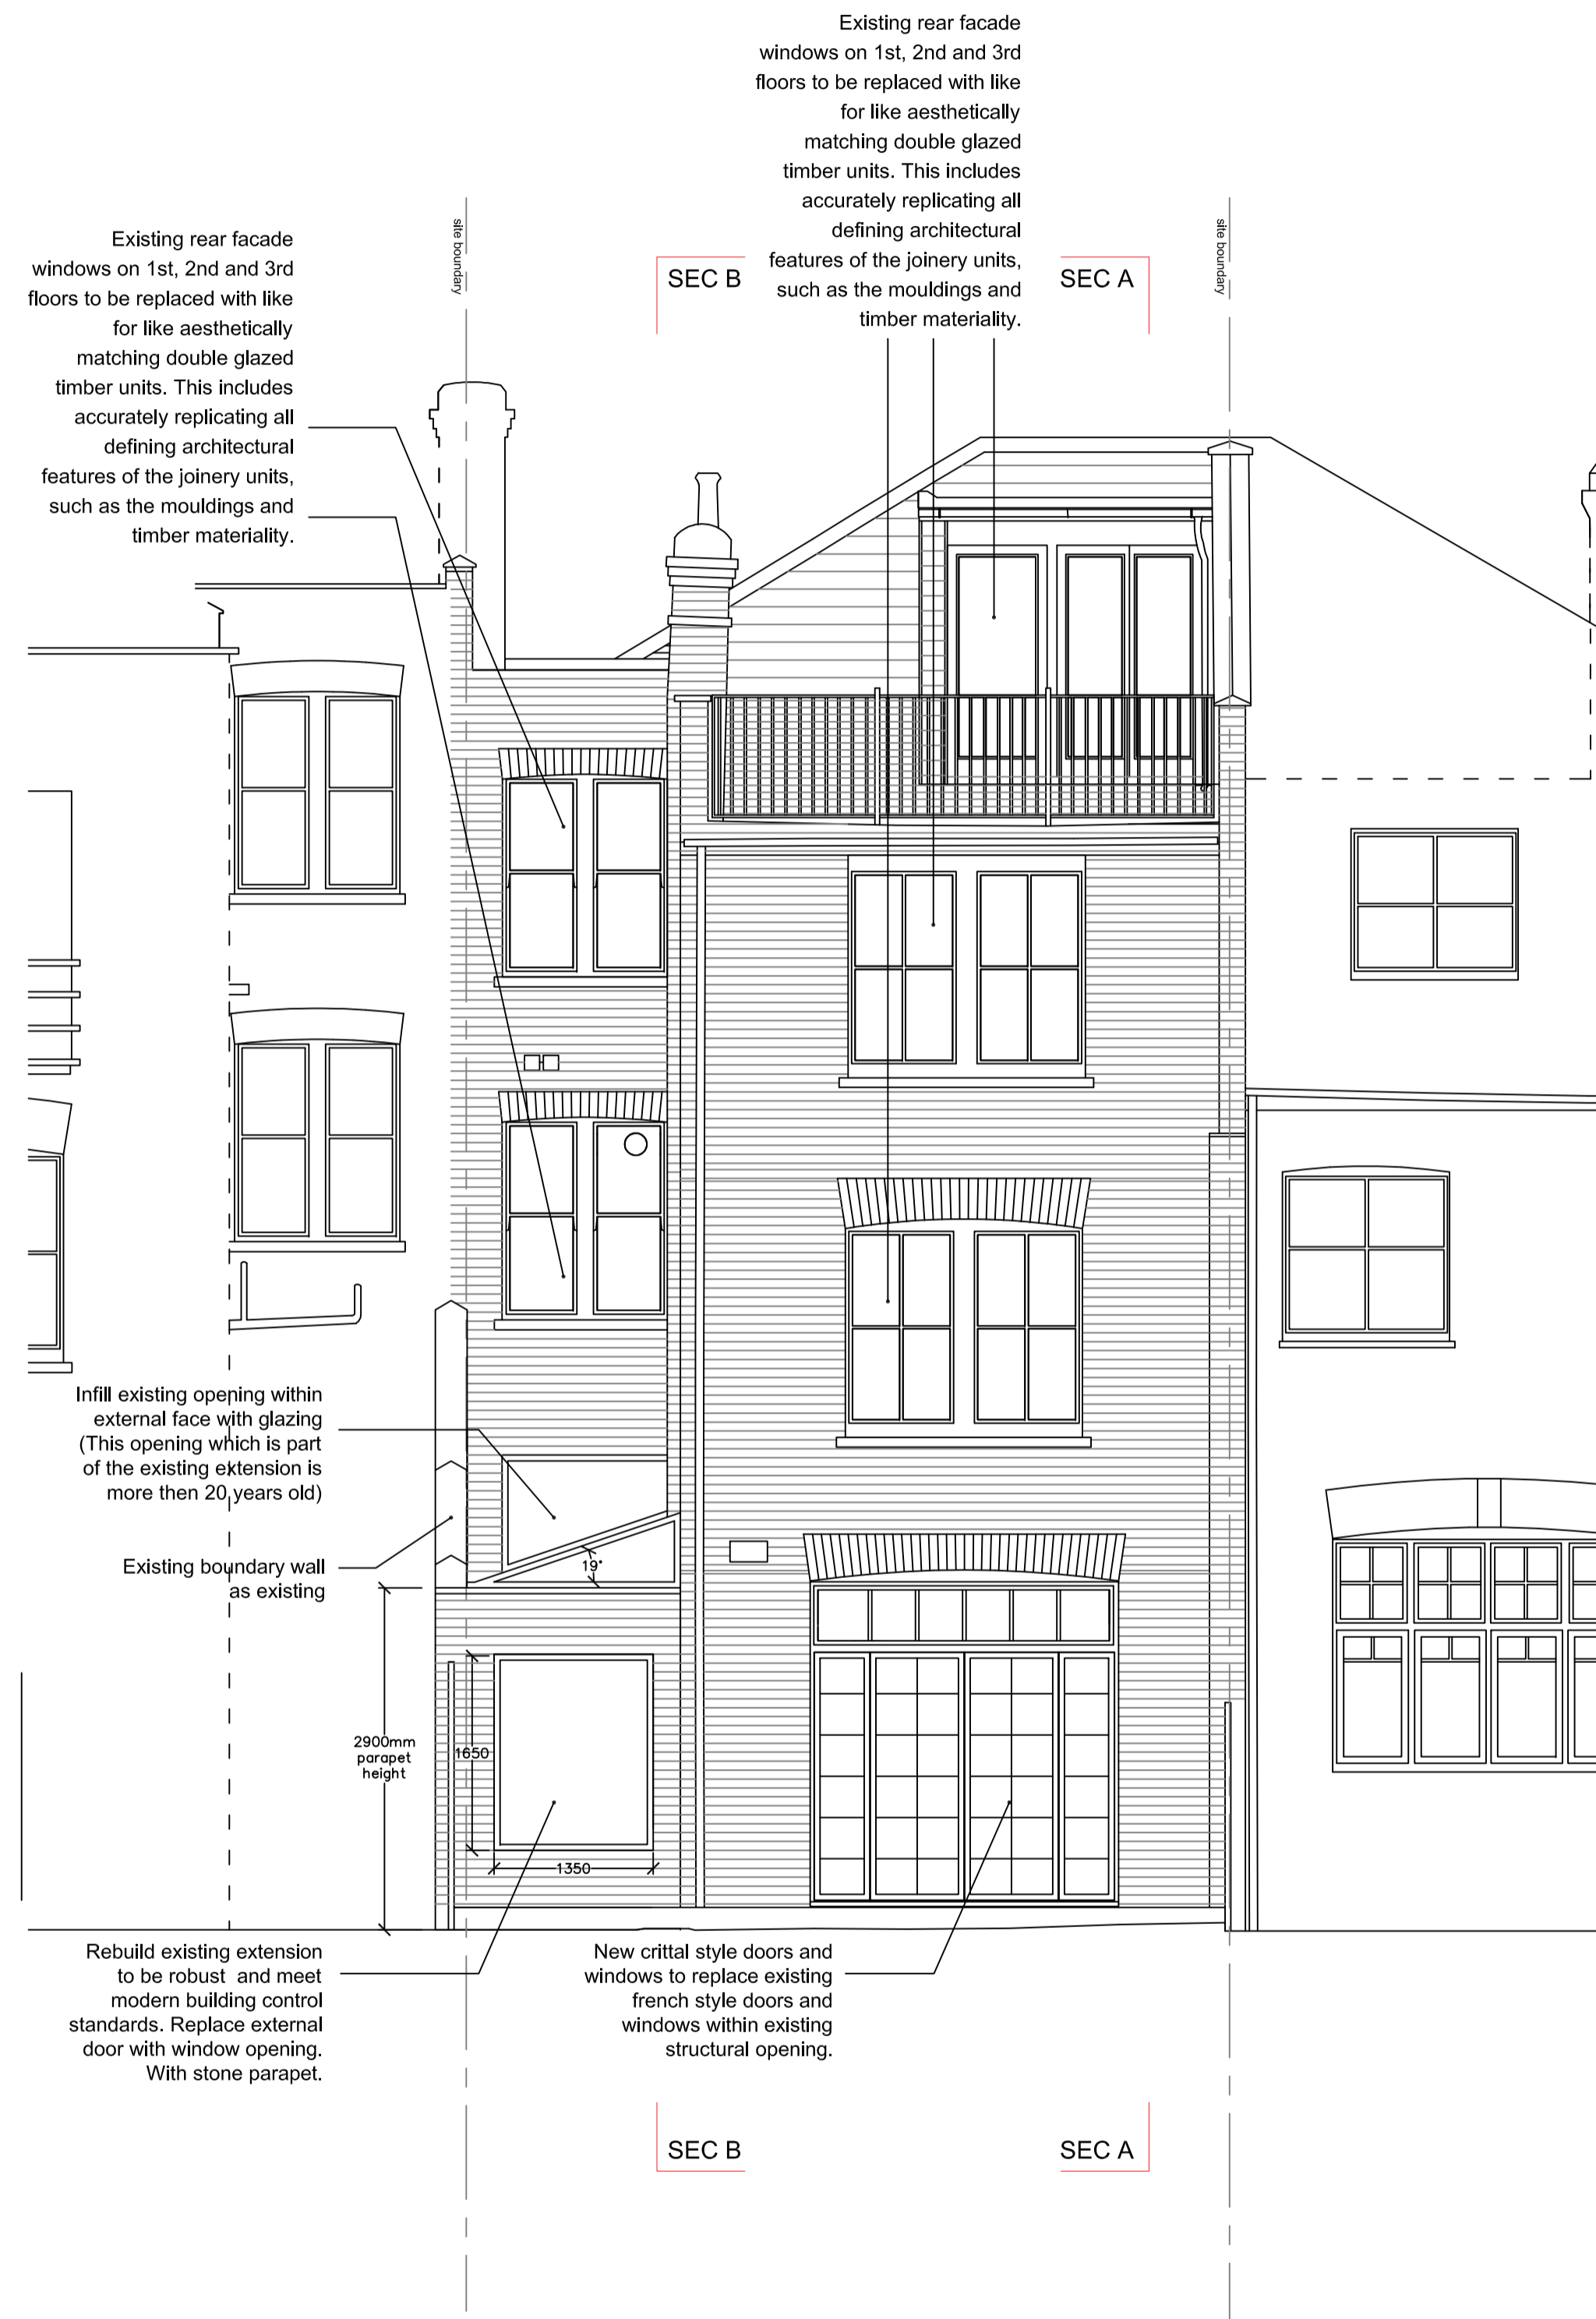

PROPOSED REAR ELEVATION

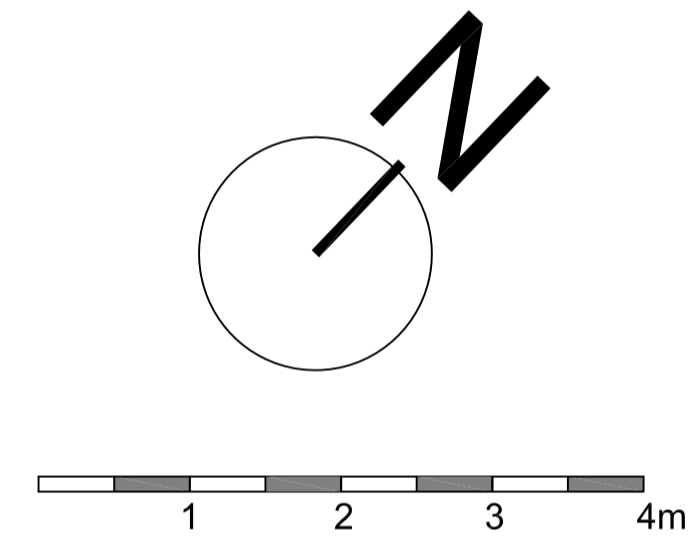

DRAWING NOTES

All dimensions to be checked on site prior to commencement of any works, and/or preparation of any shop drawings.

Sizes of and dimensions to any structural elements are indicative only. See structural engineers drawings for actual sizes/dimensions.

This drawing to be read in conjunction with all other Architect's drawings, specifications and other Consultants' information.

All proprietary systems shown on this drawing are to be installed strictly in accordance with the Manufacturers/Suppliers recommended details.

Any discrepancies between information shown on this drawing and any other contract information or manufacturers/suppliers recommendations is to be brought to the attention of the Architect.

Please note before building works commence it is the responsibility of builder or owners to serve Party wall notices to all neighbours.

DO NOT SCALE FROM THIS DRAWING.

ref	revision	date	drawn
<p>patience Patience Designs Studio Ltd 8 Friars Lane, Whitstable, Kent, CT5 1FY 07415978059</p> <p>DESIGN STUDIO</p>			
client:	WANTING_LOW		
project title:	38 Glenloch Road, London NW3 4DN		
drawing title:	EXISTING ELEVATIONS		
drawn by:	date: 05.12.24	scale: 1:50@A1/1:100@A3	
checked by:	date: -		
issue status:	design: <input checked="" type="checkbox"/>	B of C: <input type="checkbox"/>	construction: <input type="checkbox"/> record: <input type="checkbox"/>
drawing number:	SKUA/2024/29/P14	revision:	A

Information on this drawing is the sole copyright of Patience Designs Studio Ltd and is not to be reproduced without their permission. No dimensions to be scaled from this drawing.