




NORTH

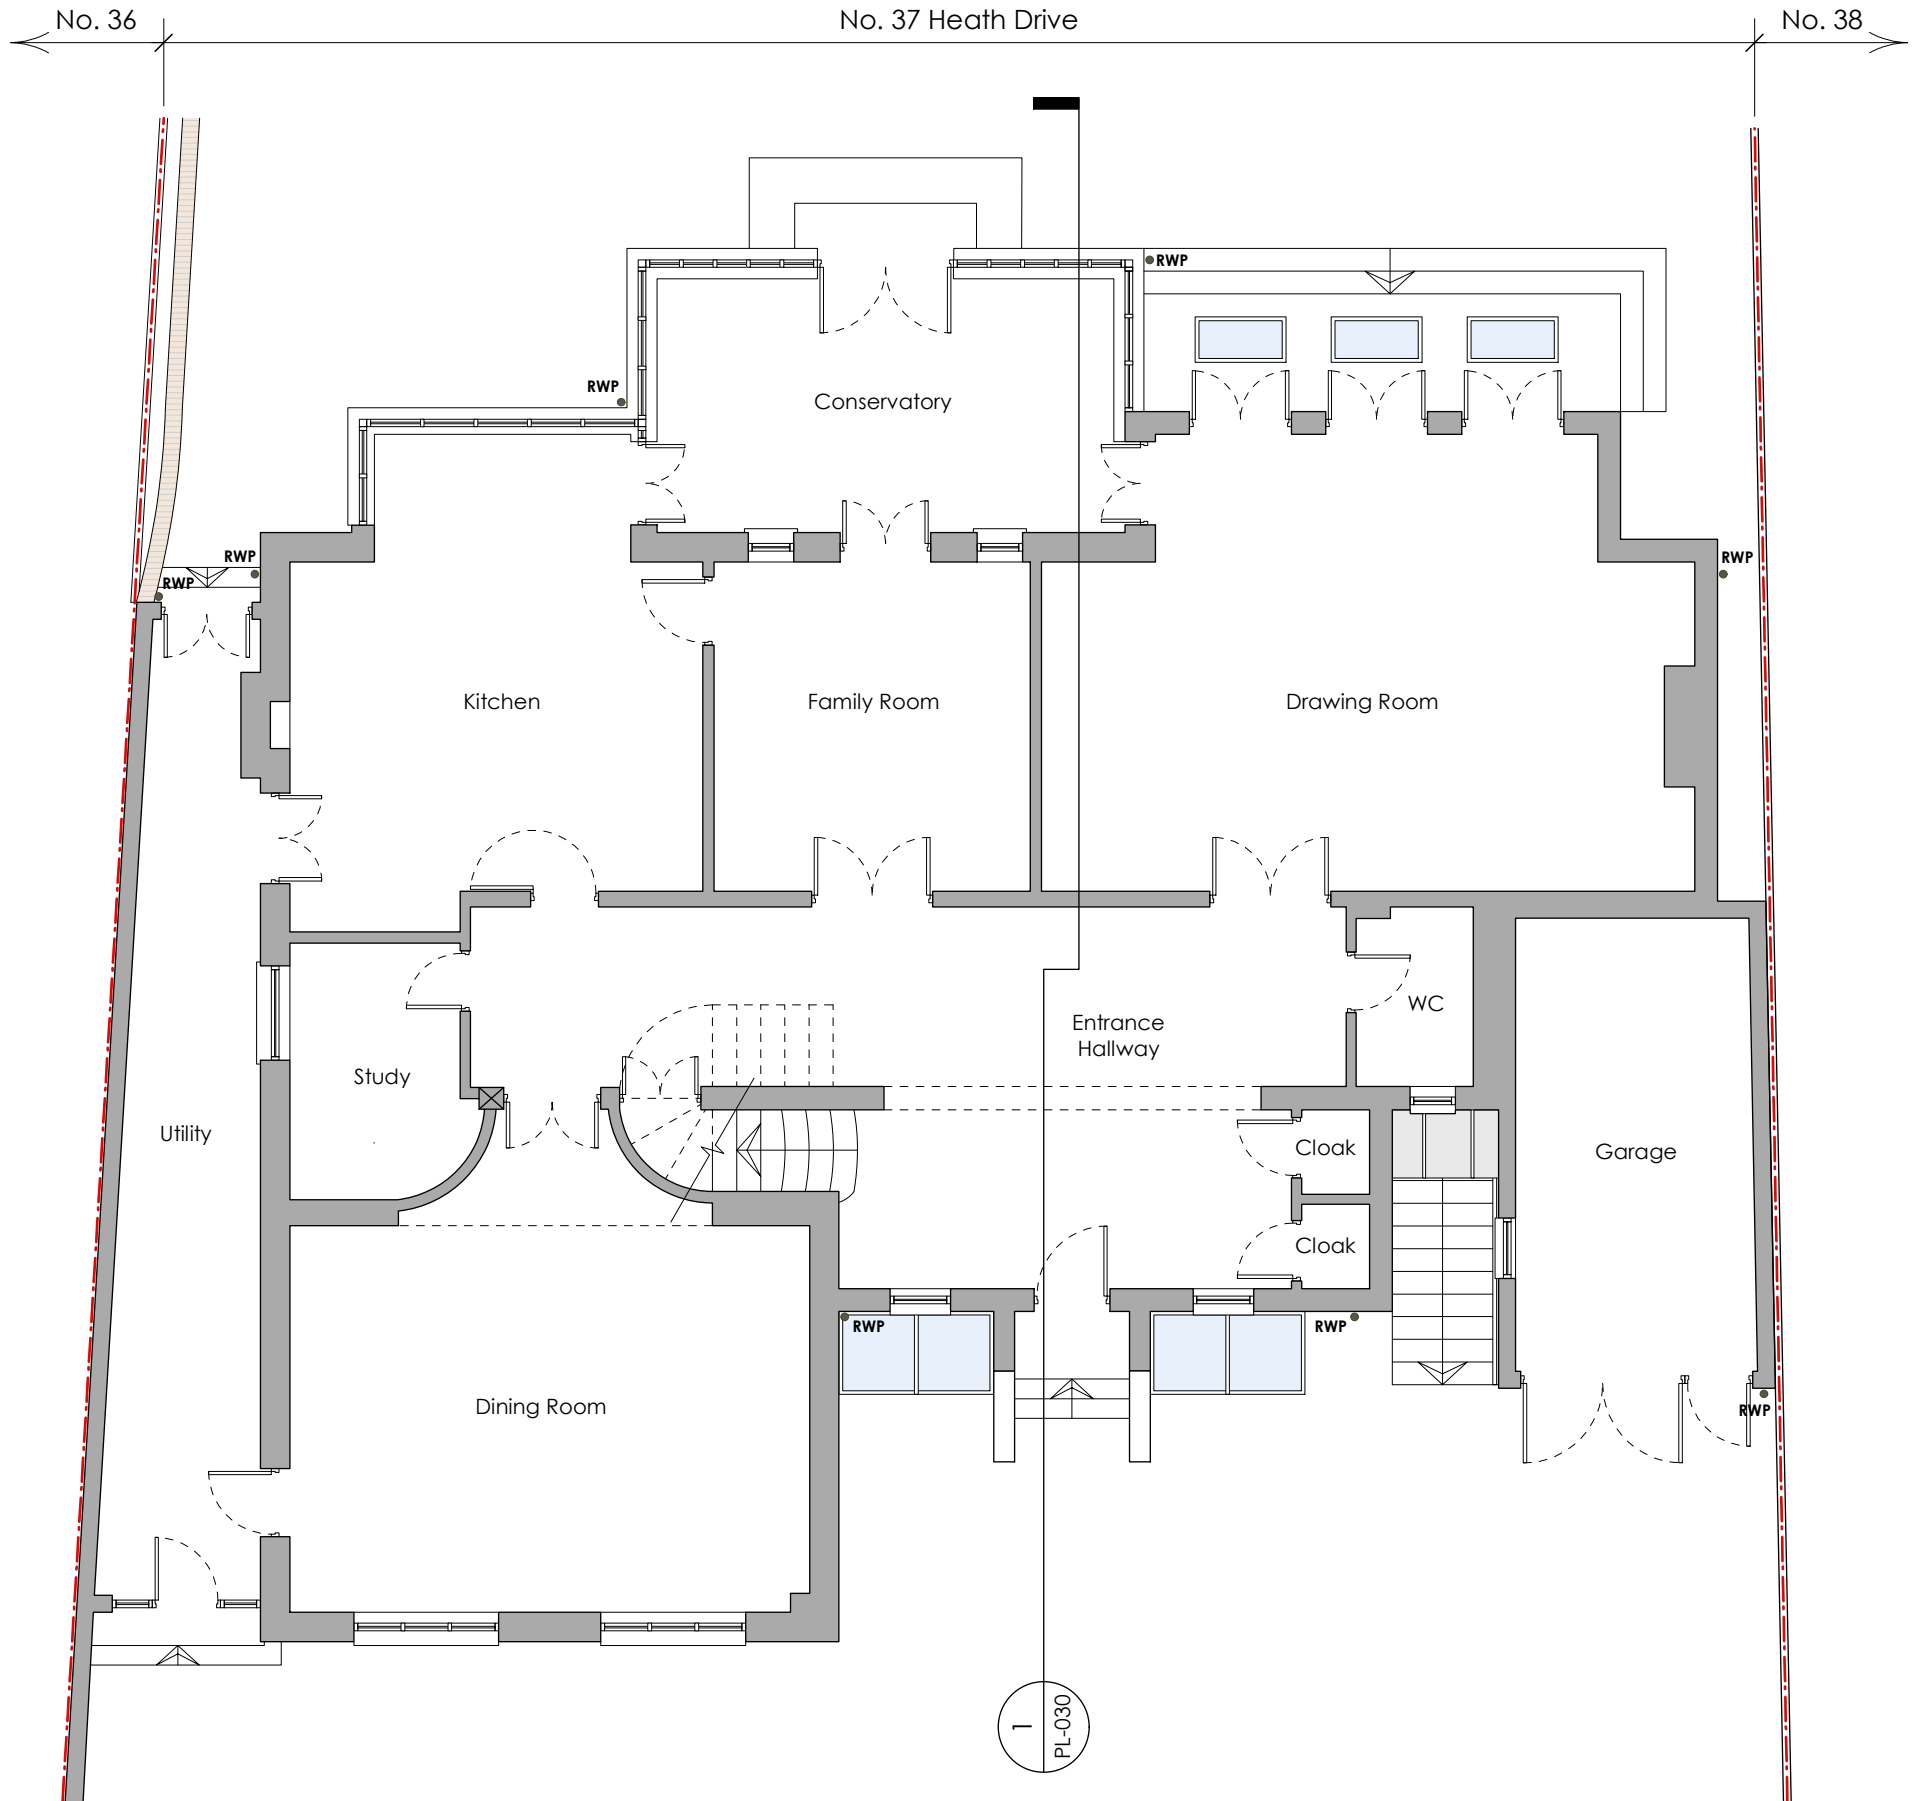

1

**Existing Ground Floor Plan**

scale: 1:100 @ A3

**PLANNING**

Fig Va jggc b of approved drawing 20-624!D@\$\$%

- THIS DRAWING HAS BEEN PREPARED SOLELY FOR THE PURPOSES OF MAKING A PLANNING APPLICATION.  
 - IT DOES NOT PERTAIN TO SHOW CONSTRUCTION INFORMATION FOR THE PURPOSE OF TENDERING OR BUILDING NOR DOES IT PERTAIN TO SHOW ALL INFORMATION REQUIRED FOR COMPLIANCE WITH BUILDING REGULATIONS.  
 - EXCEPT FOR THE PURPOSES OF PLANNING PERMISSION, DO NOT SCALE FROM DRAWING.

No. 5 St. John's Lane London EC1M 4BH T 020 7404 7771 F 020 7404 7772 www.healycornelius.com info@healycornelius.com 	Drawing Title: <b>Existing Ground Floor Plan</b>		
	Client: <b>Mr. &amp; Mrs. Sakhai</b>	Scale: <b>1:100 @ A3</b>	Date: <b>06 Nov. 2020</b>
Job Title: <b>No. 37 Heath Drive, London NW3 7SD</b>	Drawing Number: <b>24-736-PL-011</b>		Rev: <b>-</b>