




**OS MAP - SCALE: 1:250**

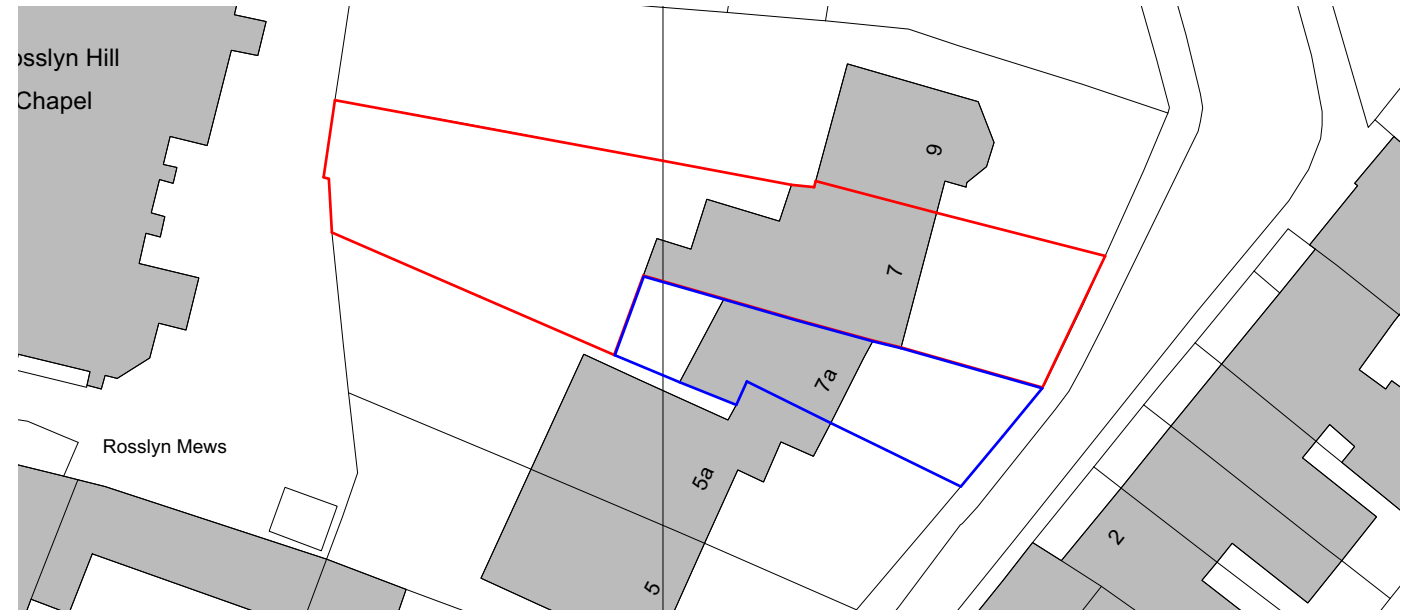


**SITE LOCATION PLAN - SCALE: 1:500**

**7 PILGRIMS LANE**

Studio Bernadeta  
AF Architects



Project	037_7 PILGRIMS LANE
Drawing No.	037_EX.00
Drawing Title	SITE LOCATION PLAN
Issue	17.01.25
Project No.	037
Scale/Format	1:1001:1250 & 1:500 @A3
Date	JANUARY 2025

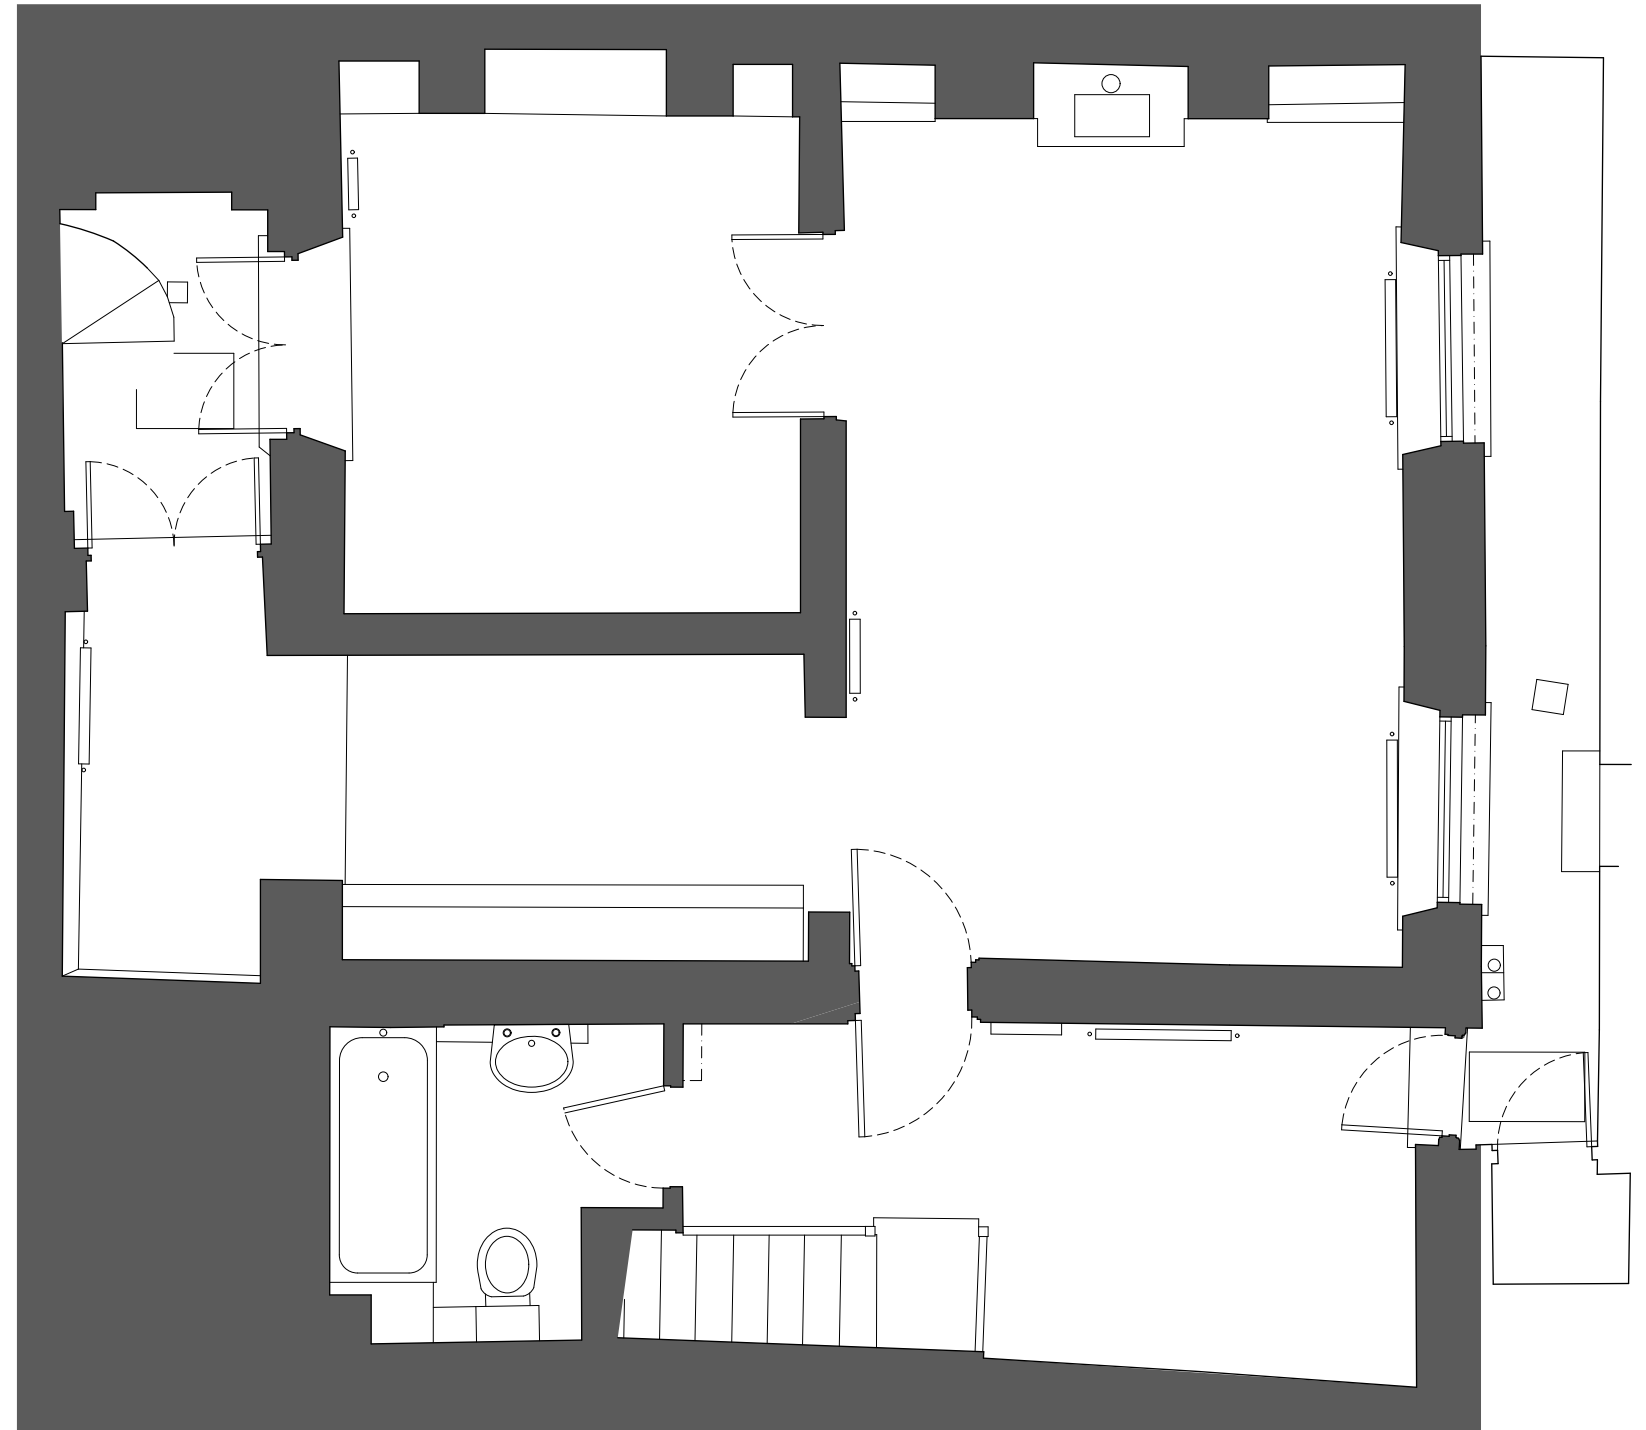


Lower Ground Floor

**7 PILGRIMS LANE**

Studio Bernadeta  
AF Architects



Project	037_7 PILGRIMS LANE
Drawing No.	037_EX.01
Drawing Title	EXISTING LOWER GR FL
Issue	24.09.17
Project No.	037
Scale/Format	1:50 @ A3
Date	JANUARY 2025

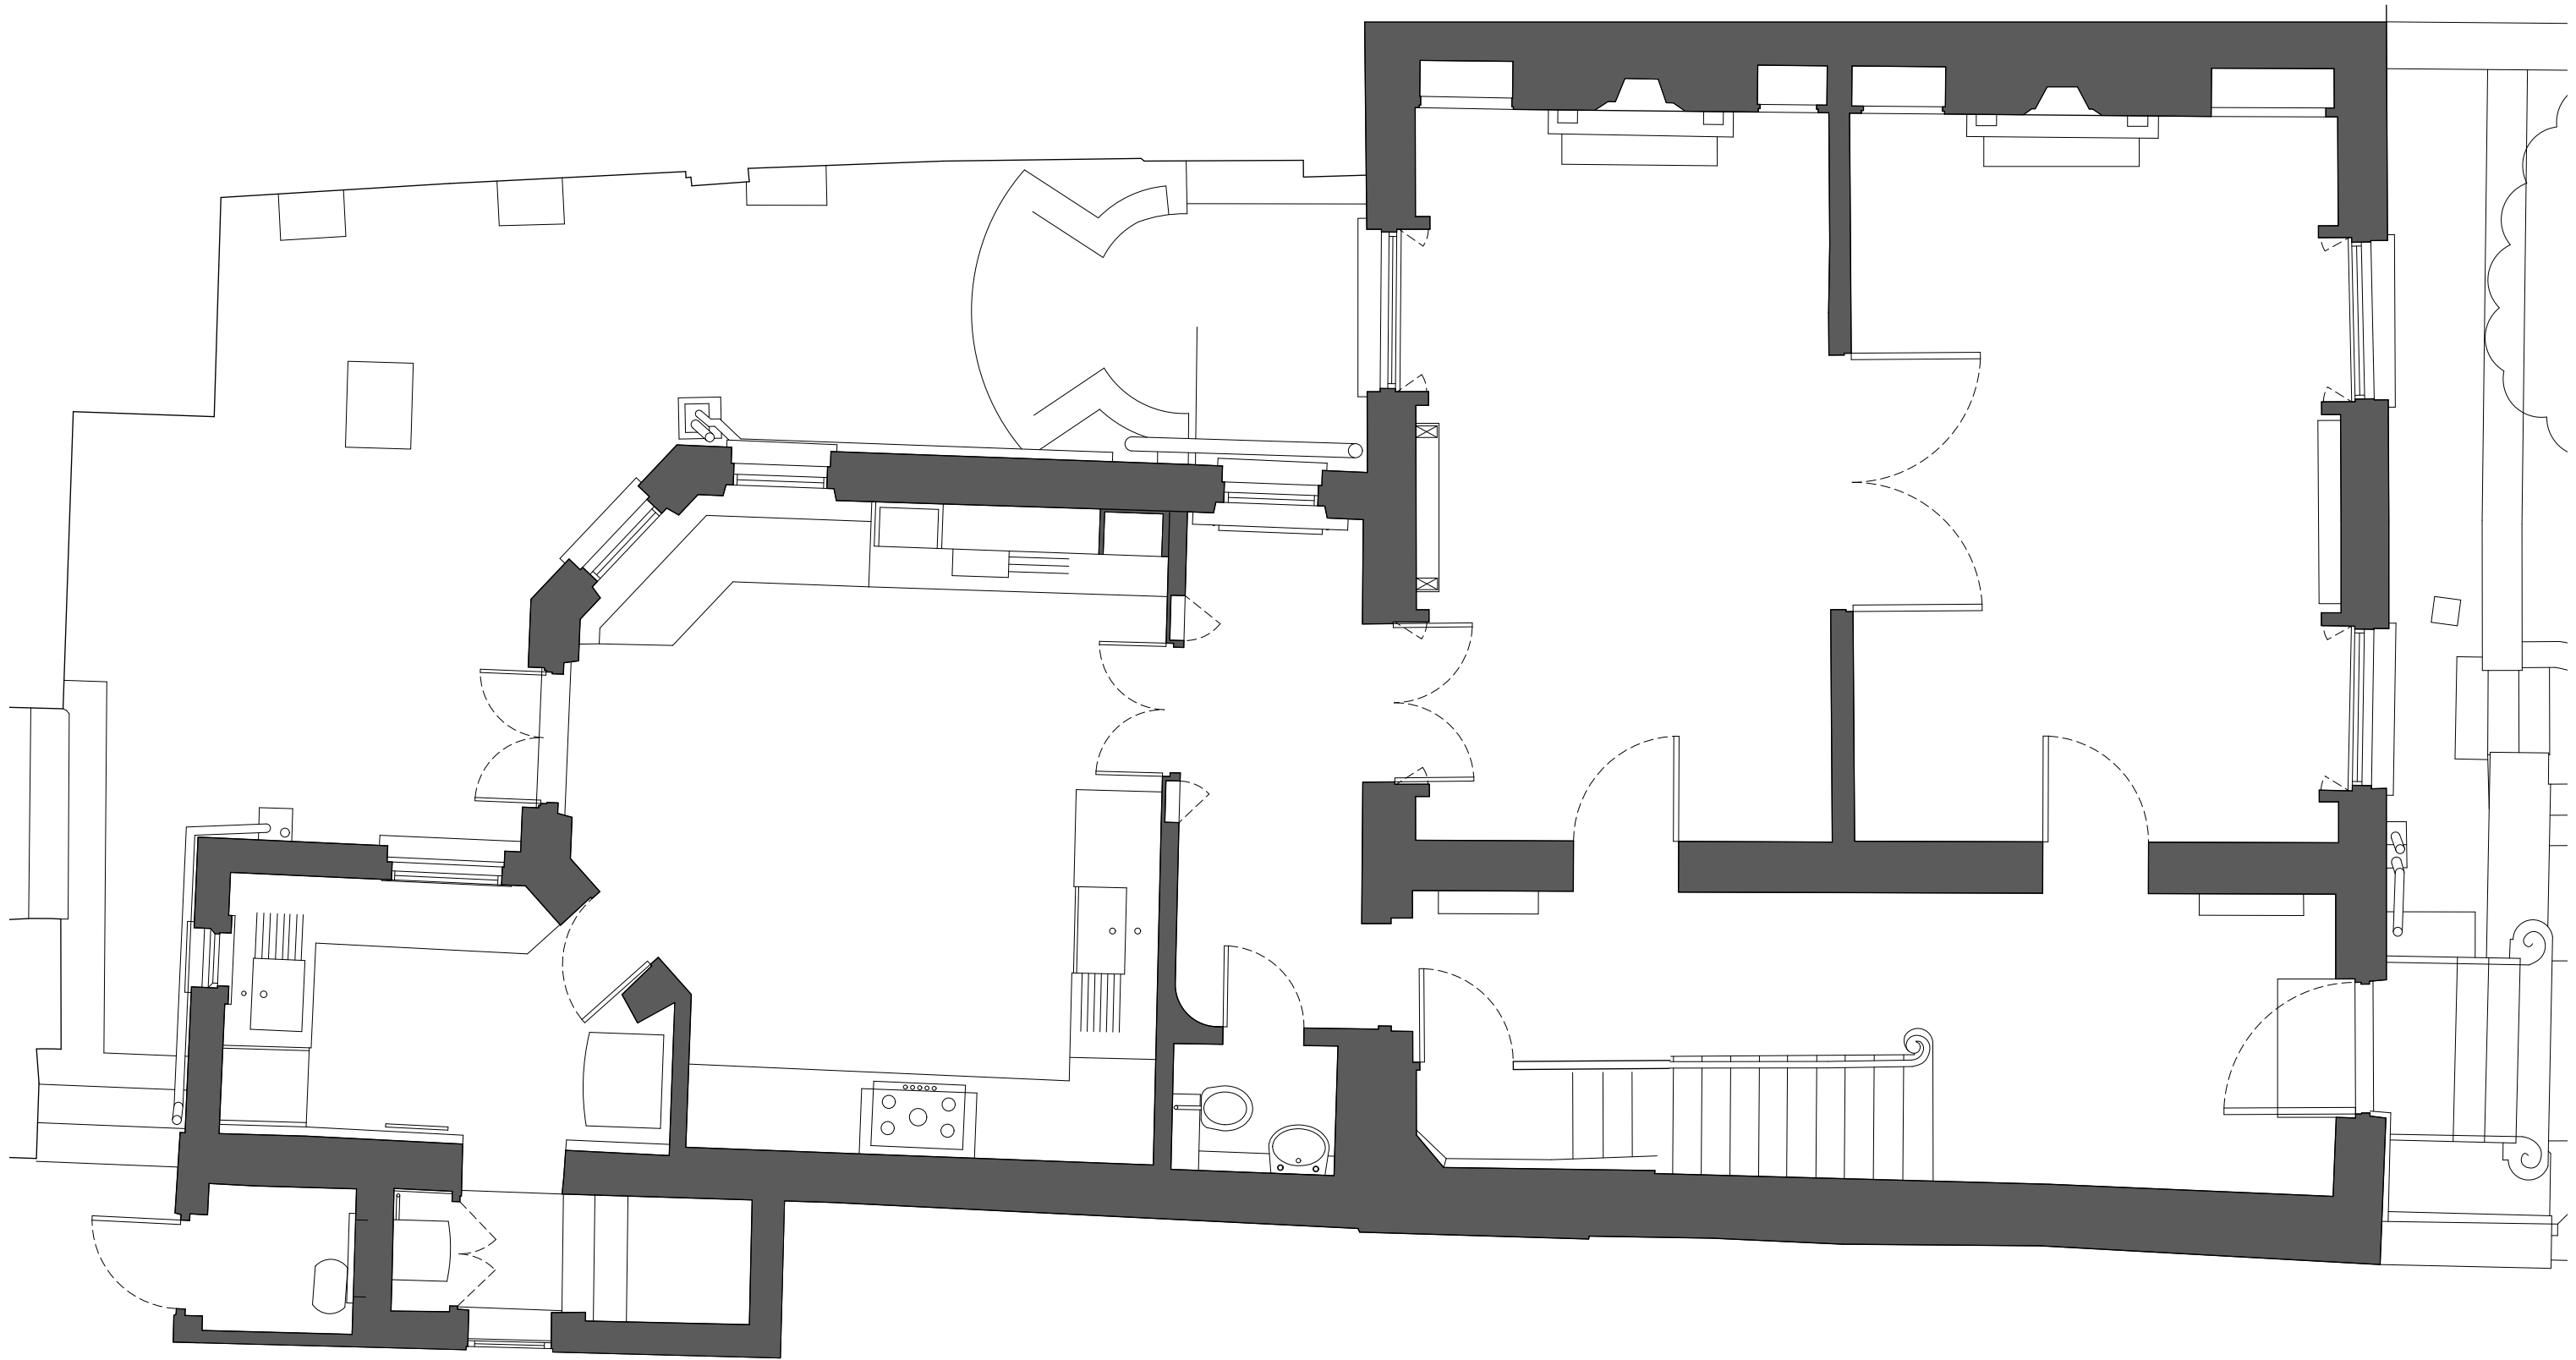

Ground Floor


## 7 PILGRIMS LANE

Studio Bernadeta  
AF Architects



Key Plan


Project	037_7 PILGRIMS LANE
Drawing No.	037_EX.02
Drawing Title	EXISTING GROUND FLOOR
Issue	24.09.17
Project No.	037
Scale/Format	1:50 @ A3
Date	JANUARY 2025

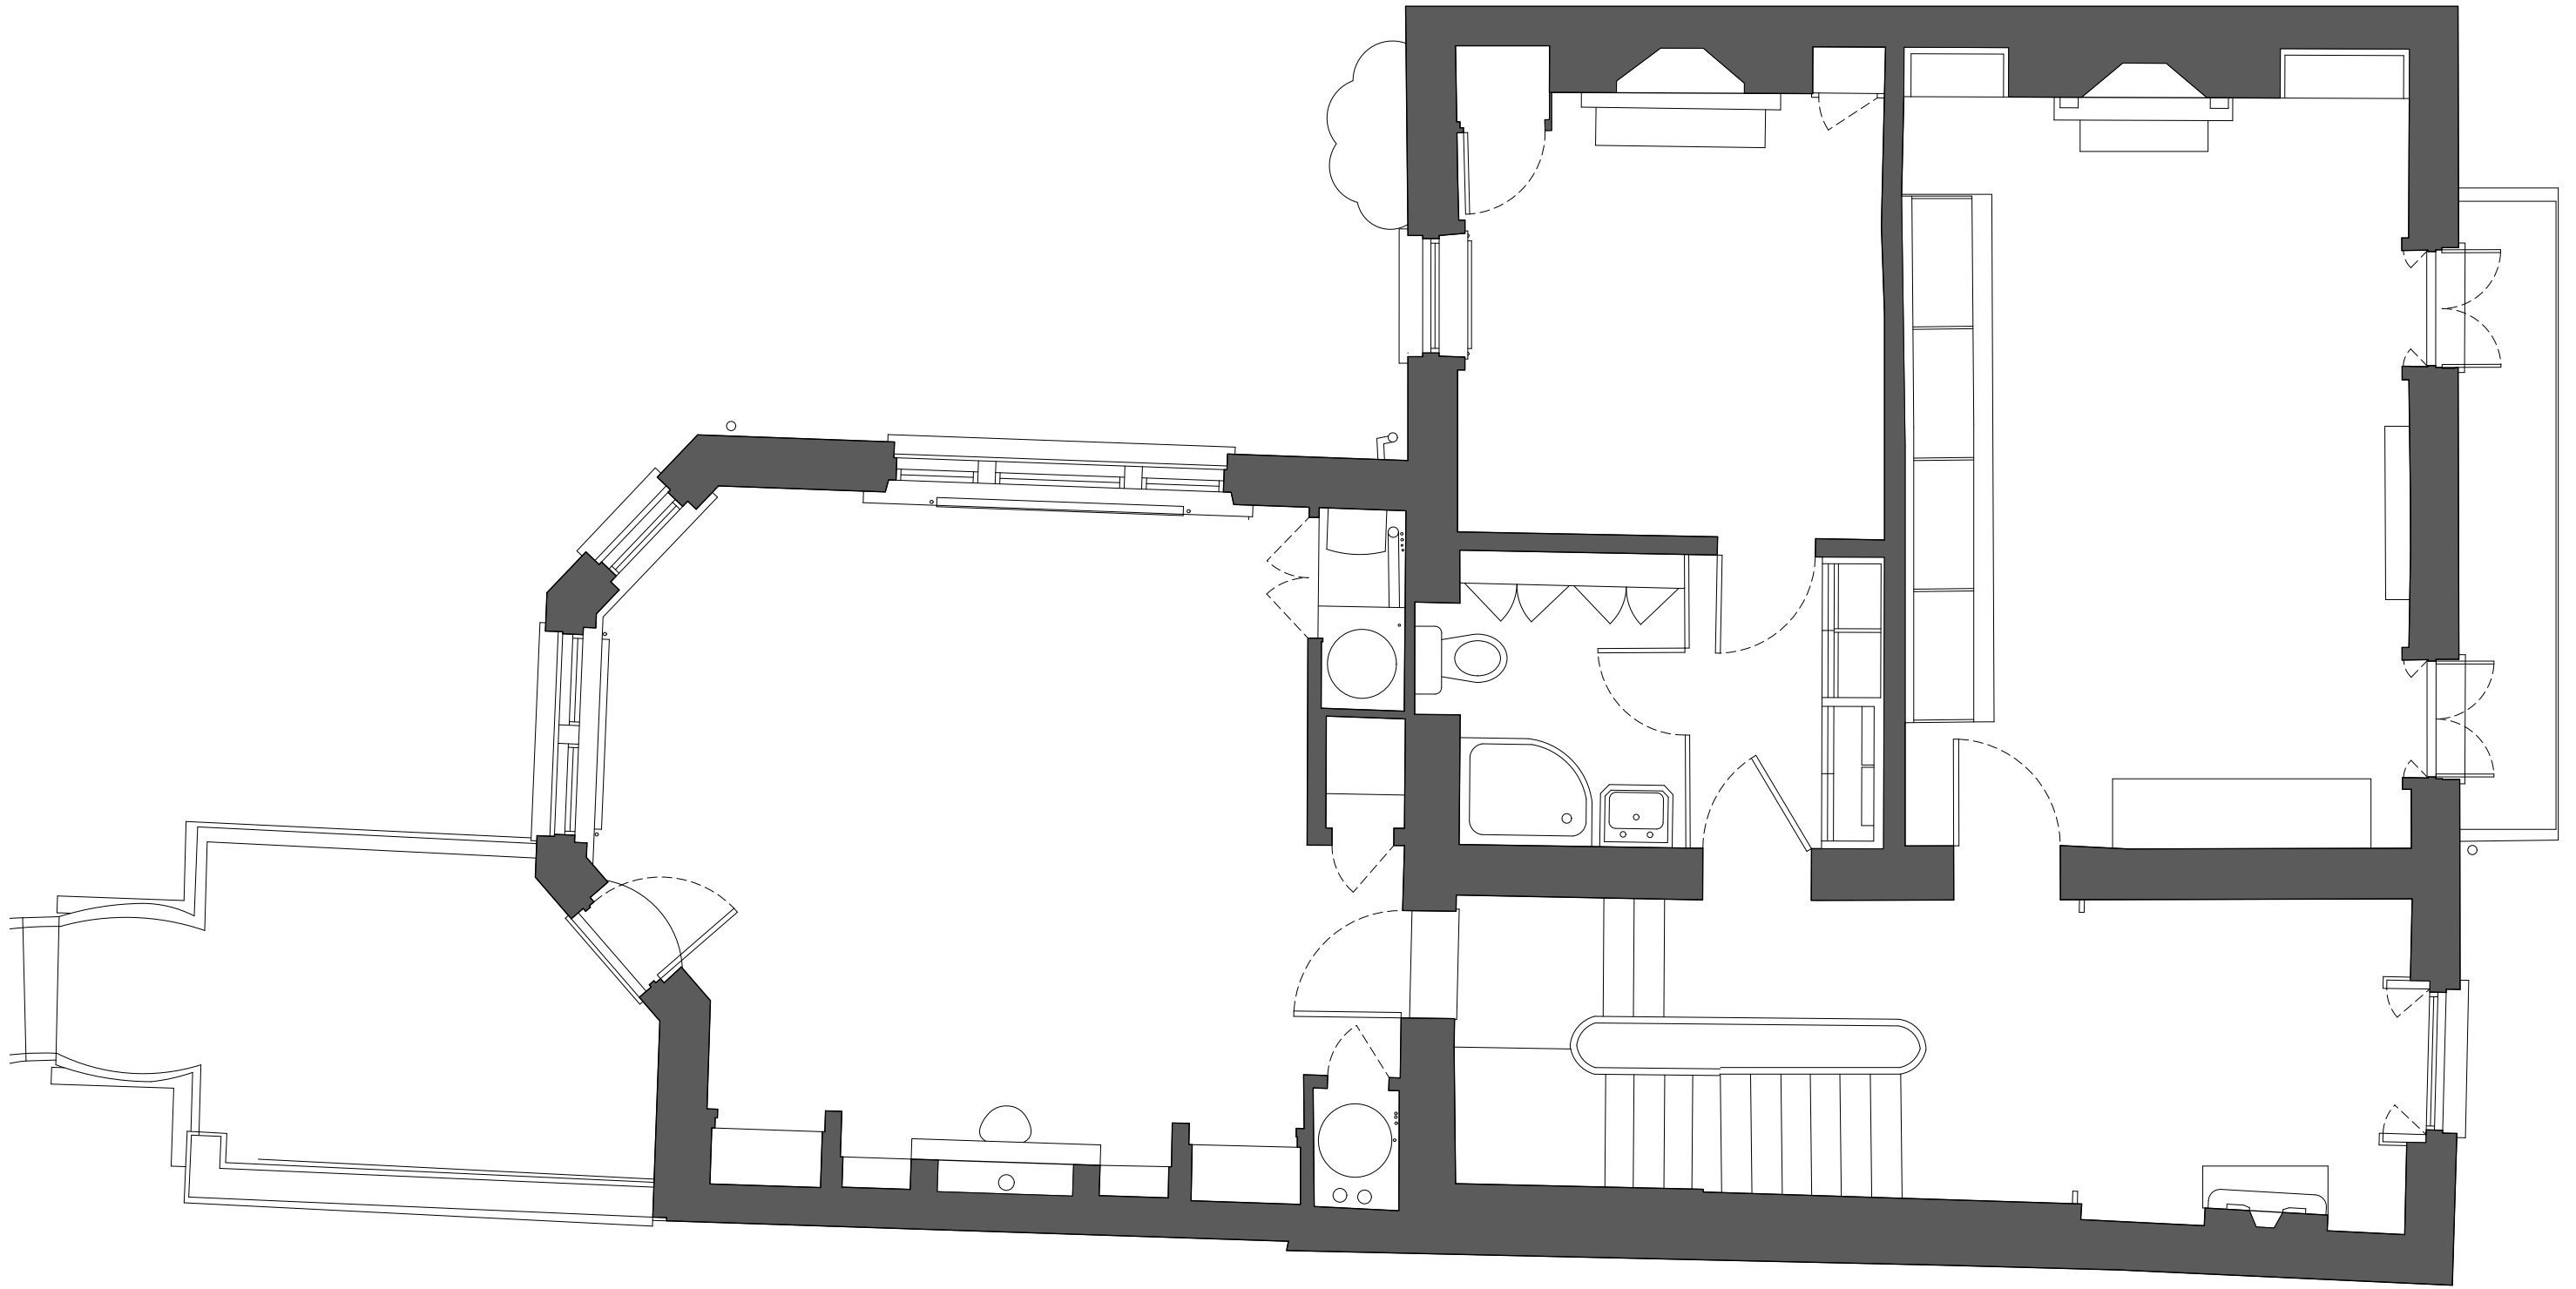

First Floor


**7 PILGRIMS LANE**

Studio Bernadeta  
AF Architects

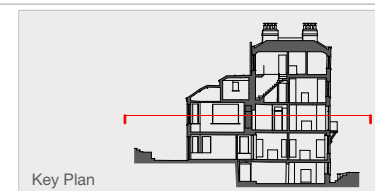

Key Plan


Project	037_7 PILGRIMS LANE
Drawing No.	037_EX.03
Drawing Title	EXISTING FIRST FLOOR
Issue	24.09.17
Project No.	037
Scale/Format	1:50 @ A3
Date	JANUARY 2025

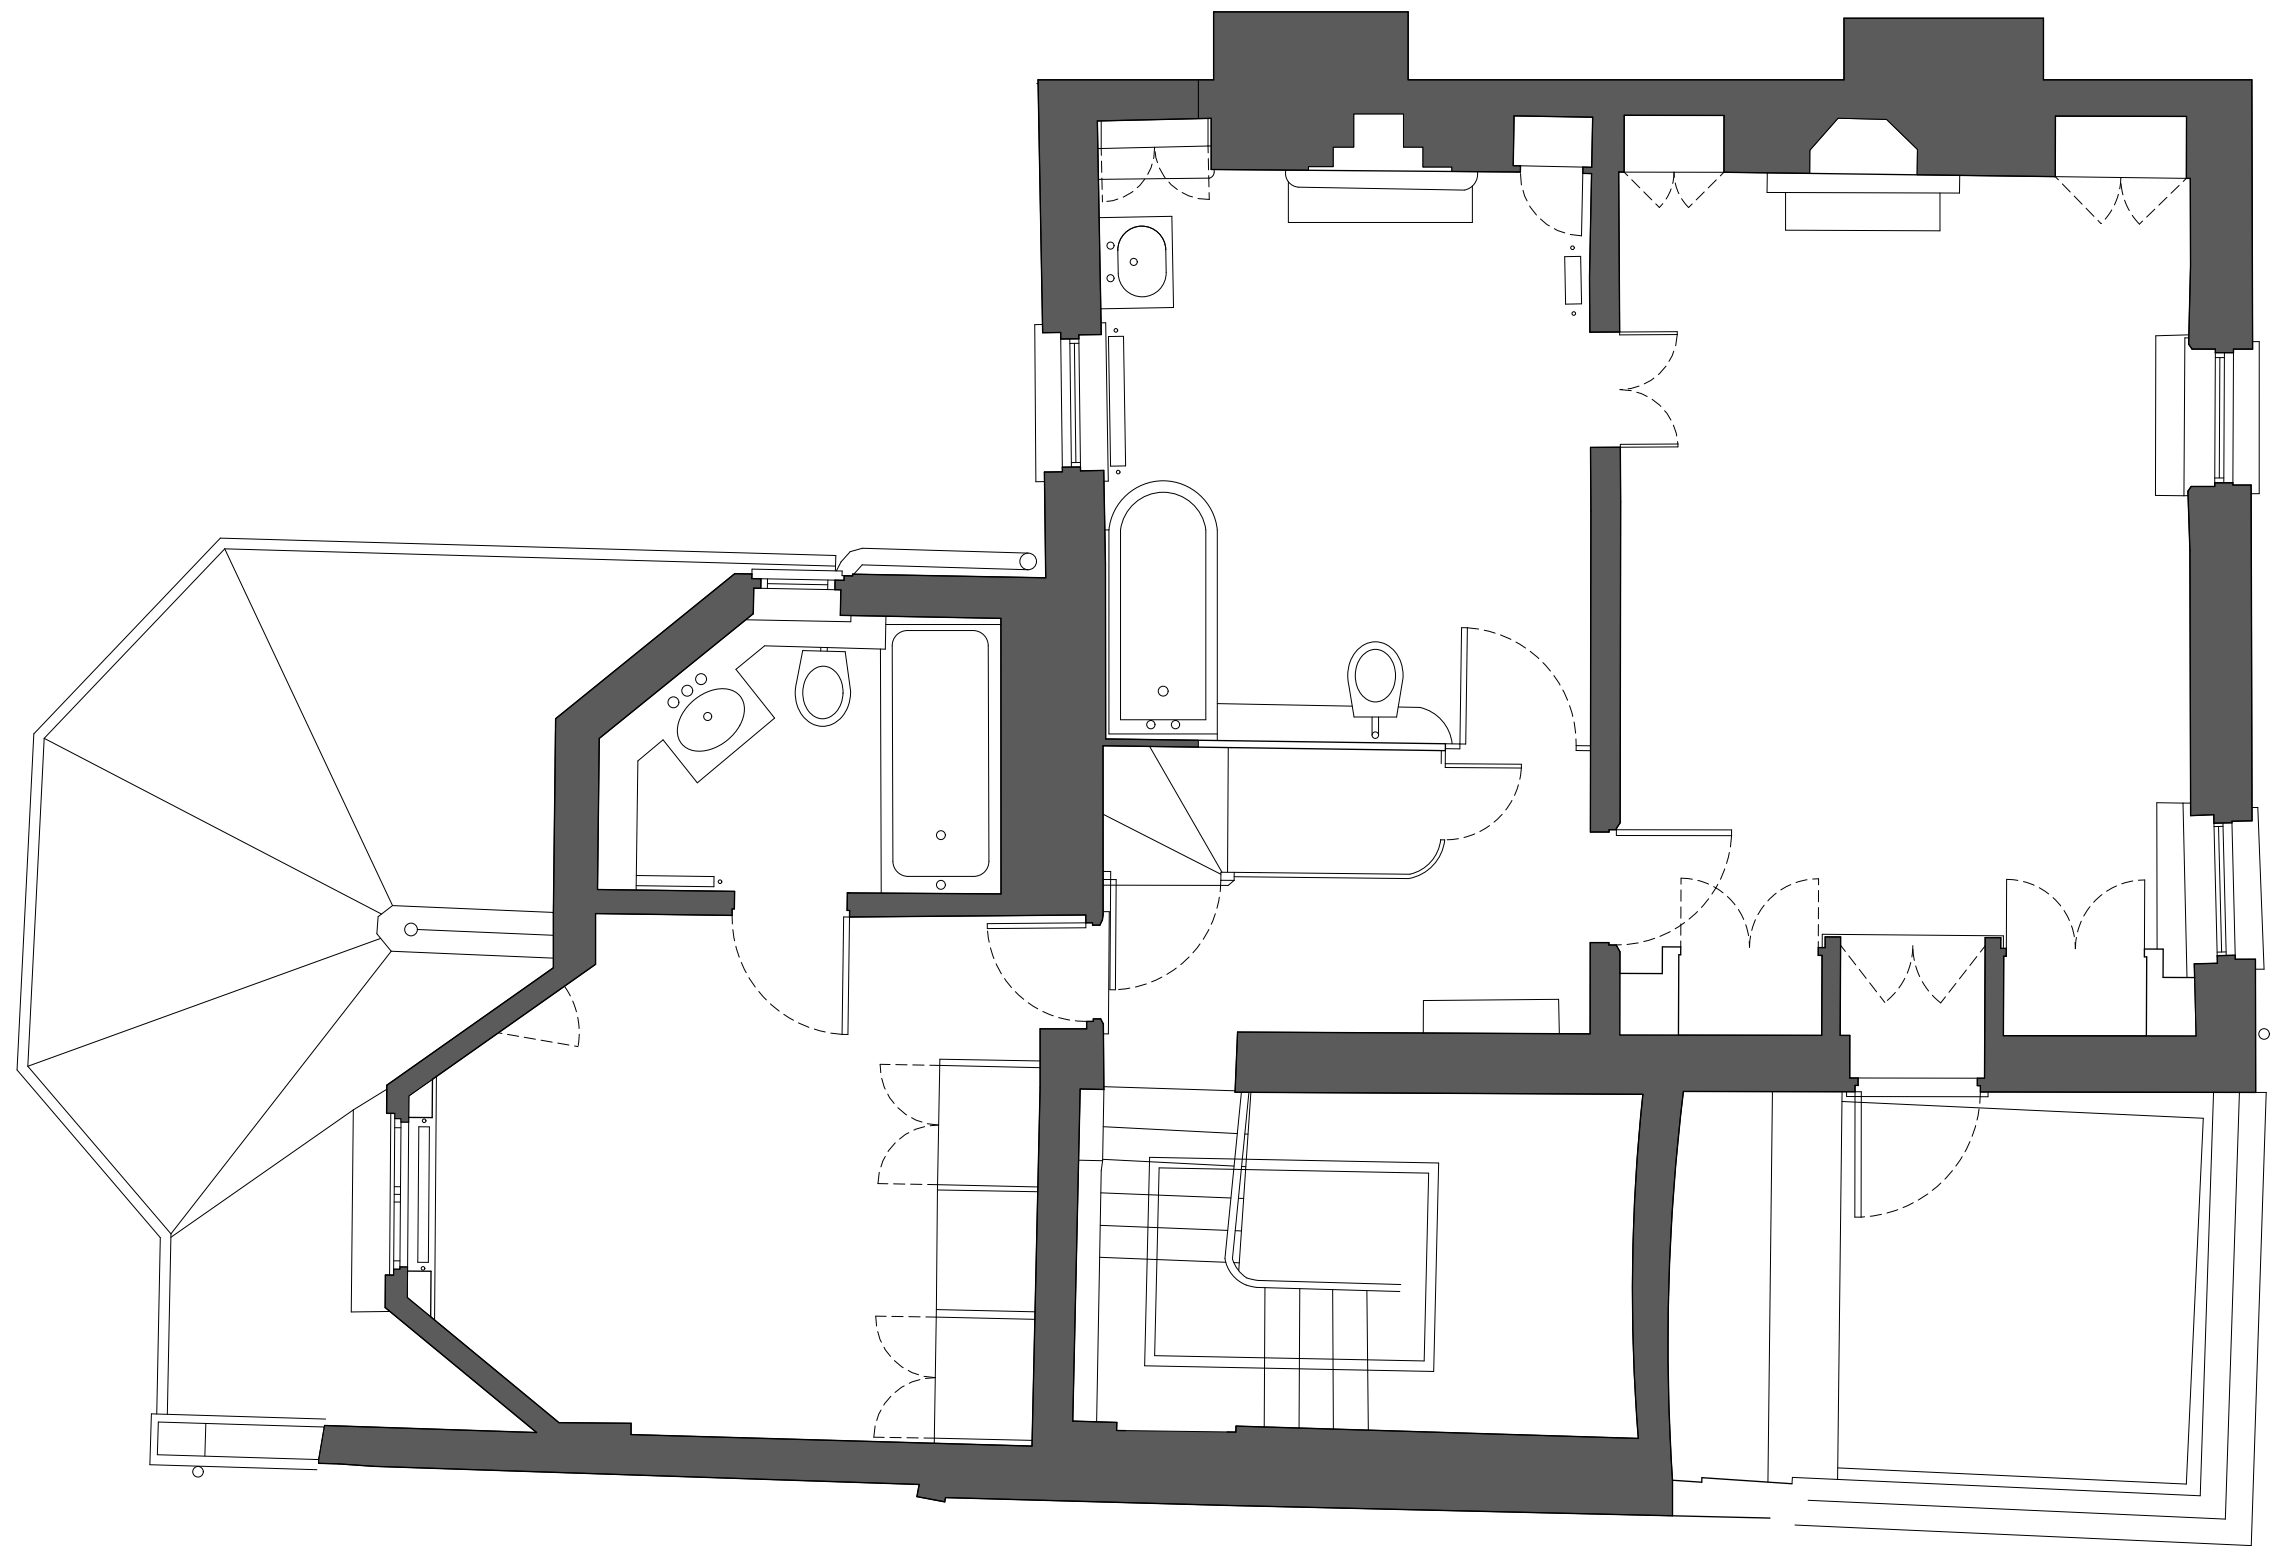

Second Floor


## 7 PILGRIMS LANE

Studio Bernadeta  
AF Architects

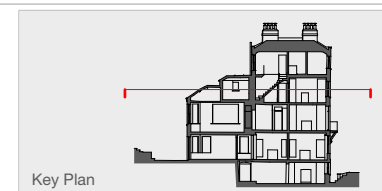

Key Plan


Project	037_7 PILGRIMS LANE
Drawing No.	037_EX.04
Drawing Title	EXISTING SECOND FLOOR
Issue	24.09.17
Project No.	037
Scale/Format	1:50 @ A3
Date	JANUARY 2025

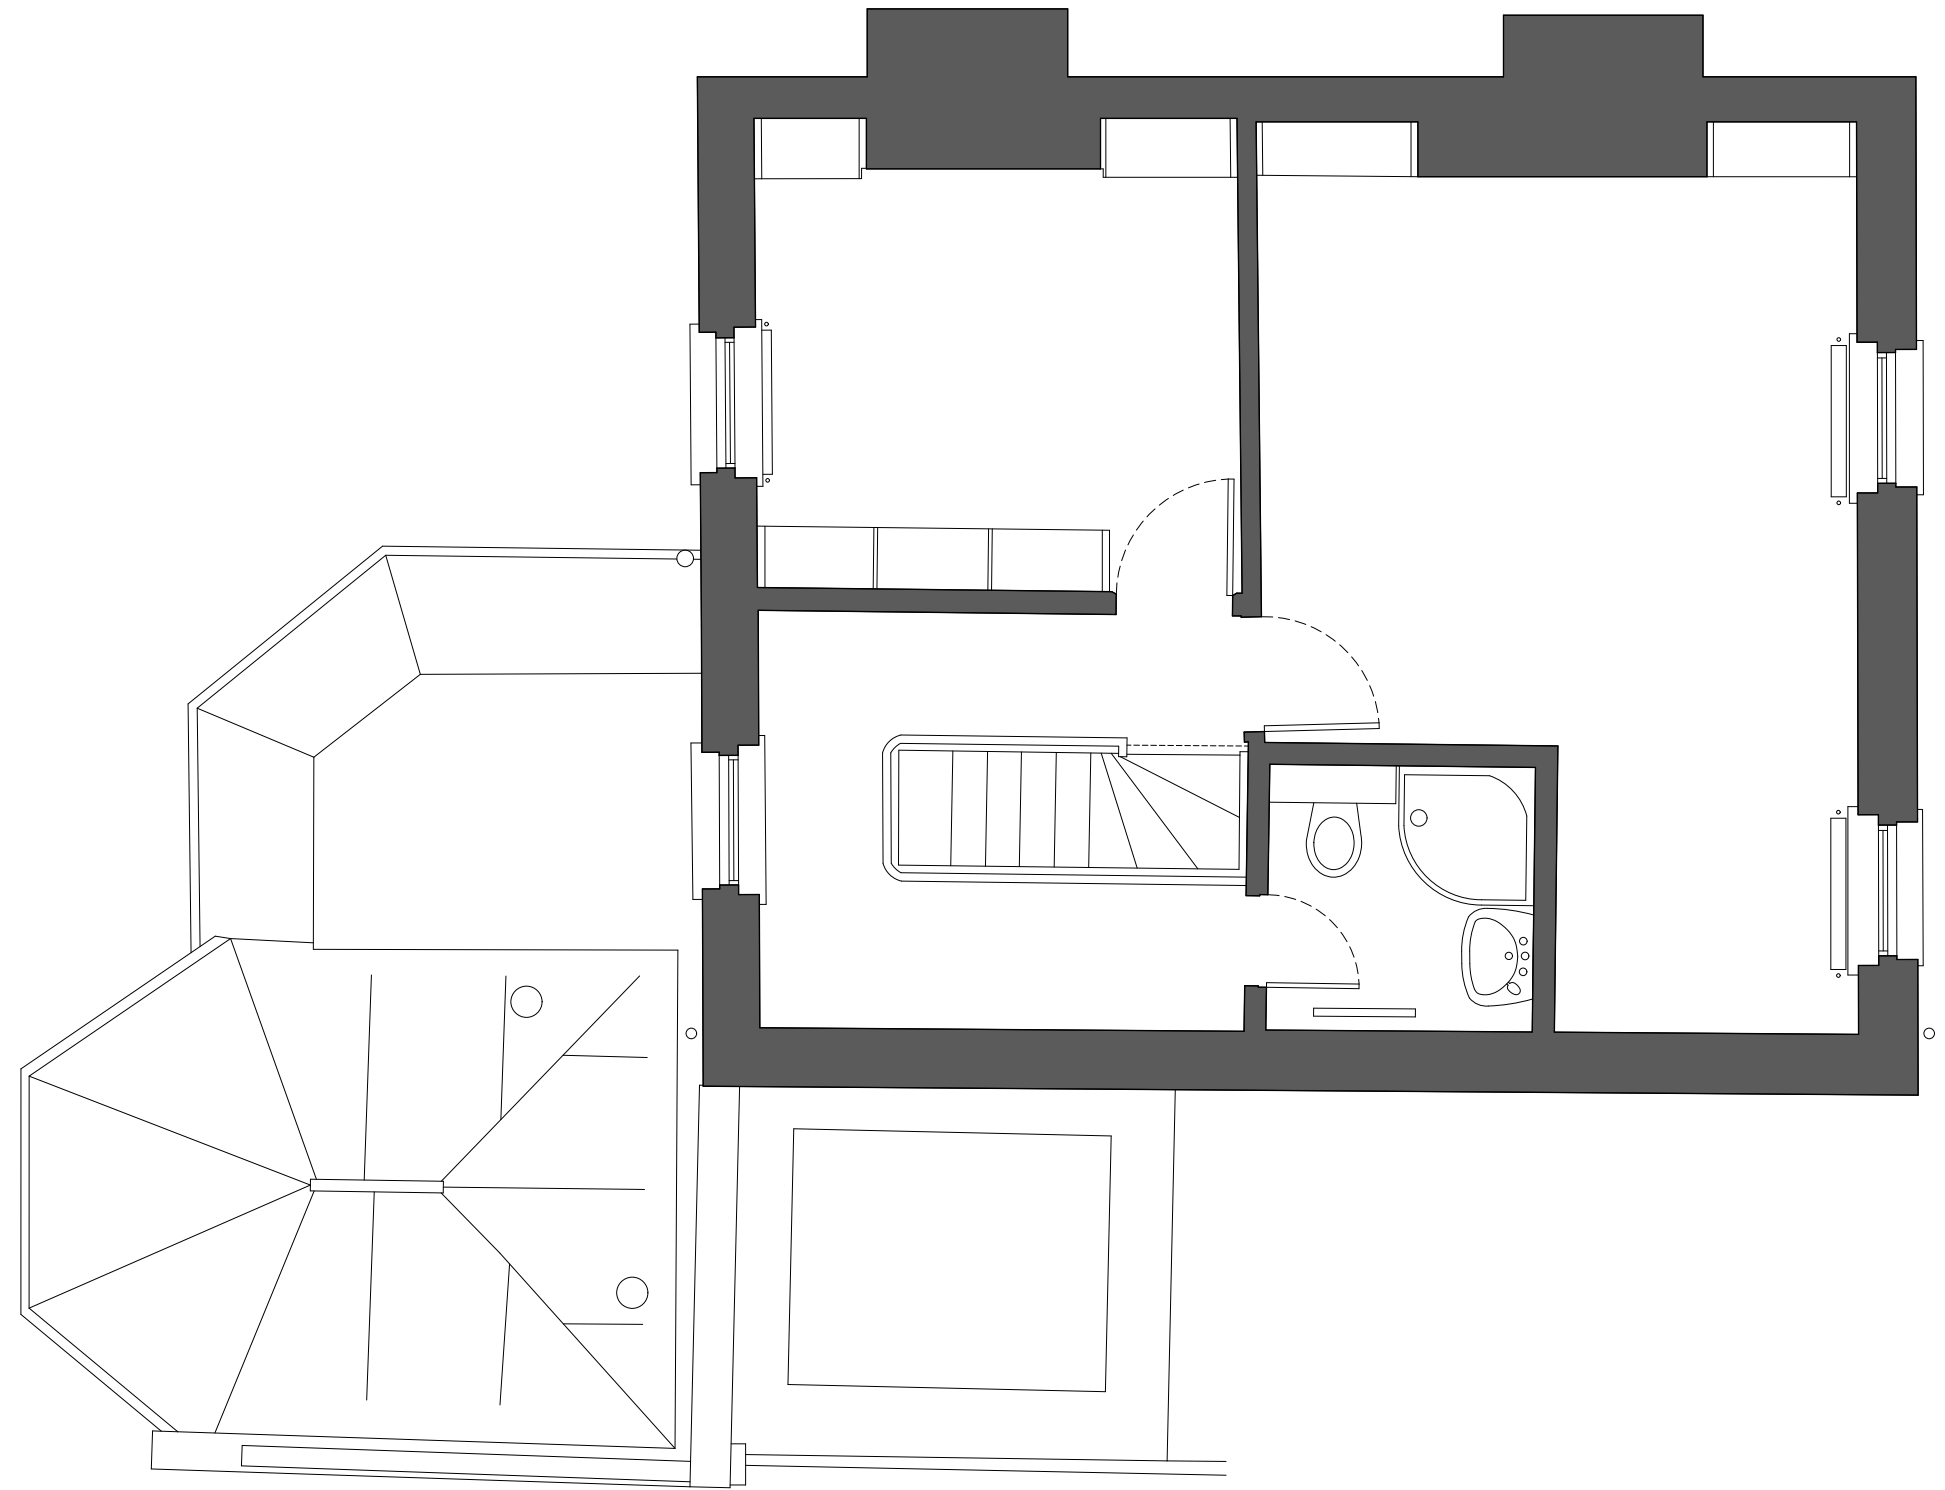

Third Floor

**7 PILGRIMS LANE**


Studio Bernadeta  
AF Architects

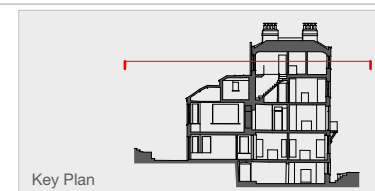

Key Plan

Project	037_7 PILGRIMS LANE
Drawing No.	037_EX.05
Drawing Title	EXISTING THIRD FLOOR
Issue	24.09.17
Project No.	037
Scale/Format	1:50 @ A3
Date	JANUARY 2025


Replace cracked &  
broken slate tiles

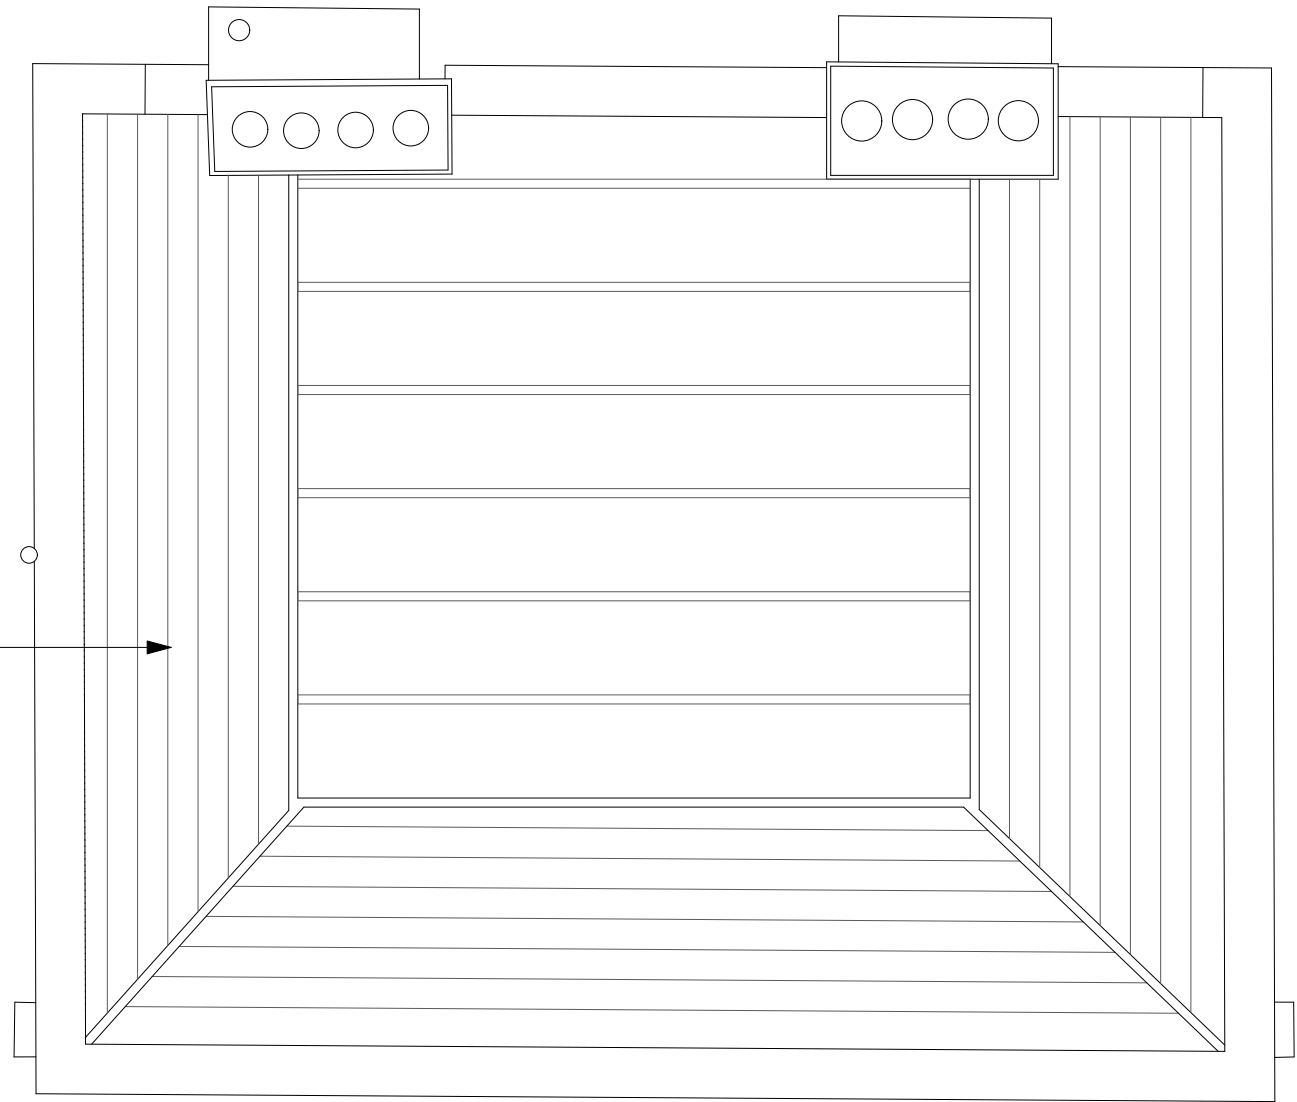

Roof Plan

**7 PILGRIMS LANE**

Studio Bernadeta  
AF Architects

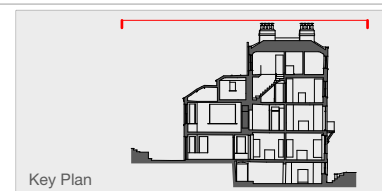

Key Plan


Project	037_7 PILGRIMS LANE
Drawing No.	037_EX.06
Drawing Title	EXISTING ROOF PLAN
Issue	24.09.17
Project No.	037
Scale/Format	1:50 @ A3
Date	JANUARY 2025



Street Front Elevation

**7 PILGRIMS LANE**

Studio Bernadeta  
AF Architects

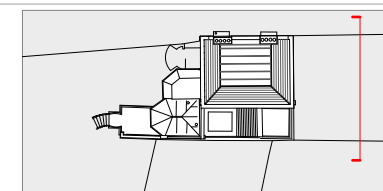

Project	037_7 PILGRIMS LANE
Drawing No.	037_EX.010
Drawing Title	EXISTING STR. FRONT ELEVATION
Issue	17.01.25
Project No.	037
Scale/Format	1:100 @ A3
Date	JANUARY 2025






Front Elevation

**7 PILGRIMS LANE**

Studio Bernadeta  
AF Architects

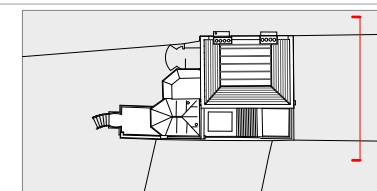

Project 037\_7 PILGRIMS LANE  
Drawing No. 037\_EX.011  
Drawing Title EXISTING FRONT ELEVATION  
Issue 17.01.25  
Project No. 037  
Scale/Format 1:100 @ A3  
Date JANUARY 2025




Remove non original  
security grilles


Rear Elevation

## 7 PILGRIMS LANE

Studio Bernadeta  
AF Architects

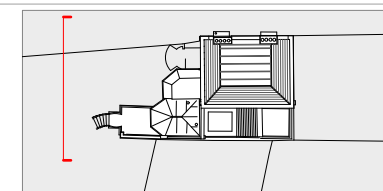


Project	037_7 PILGRIMS LANE
Drawing No.	037_EX.012
Drawing Title	EXISTING REAR ELEVATION
Issue	17.01.25
Project No.	037
Scale/Format	1:100 @ A3
Date	JANUARY 2025

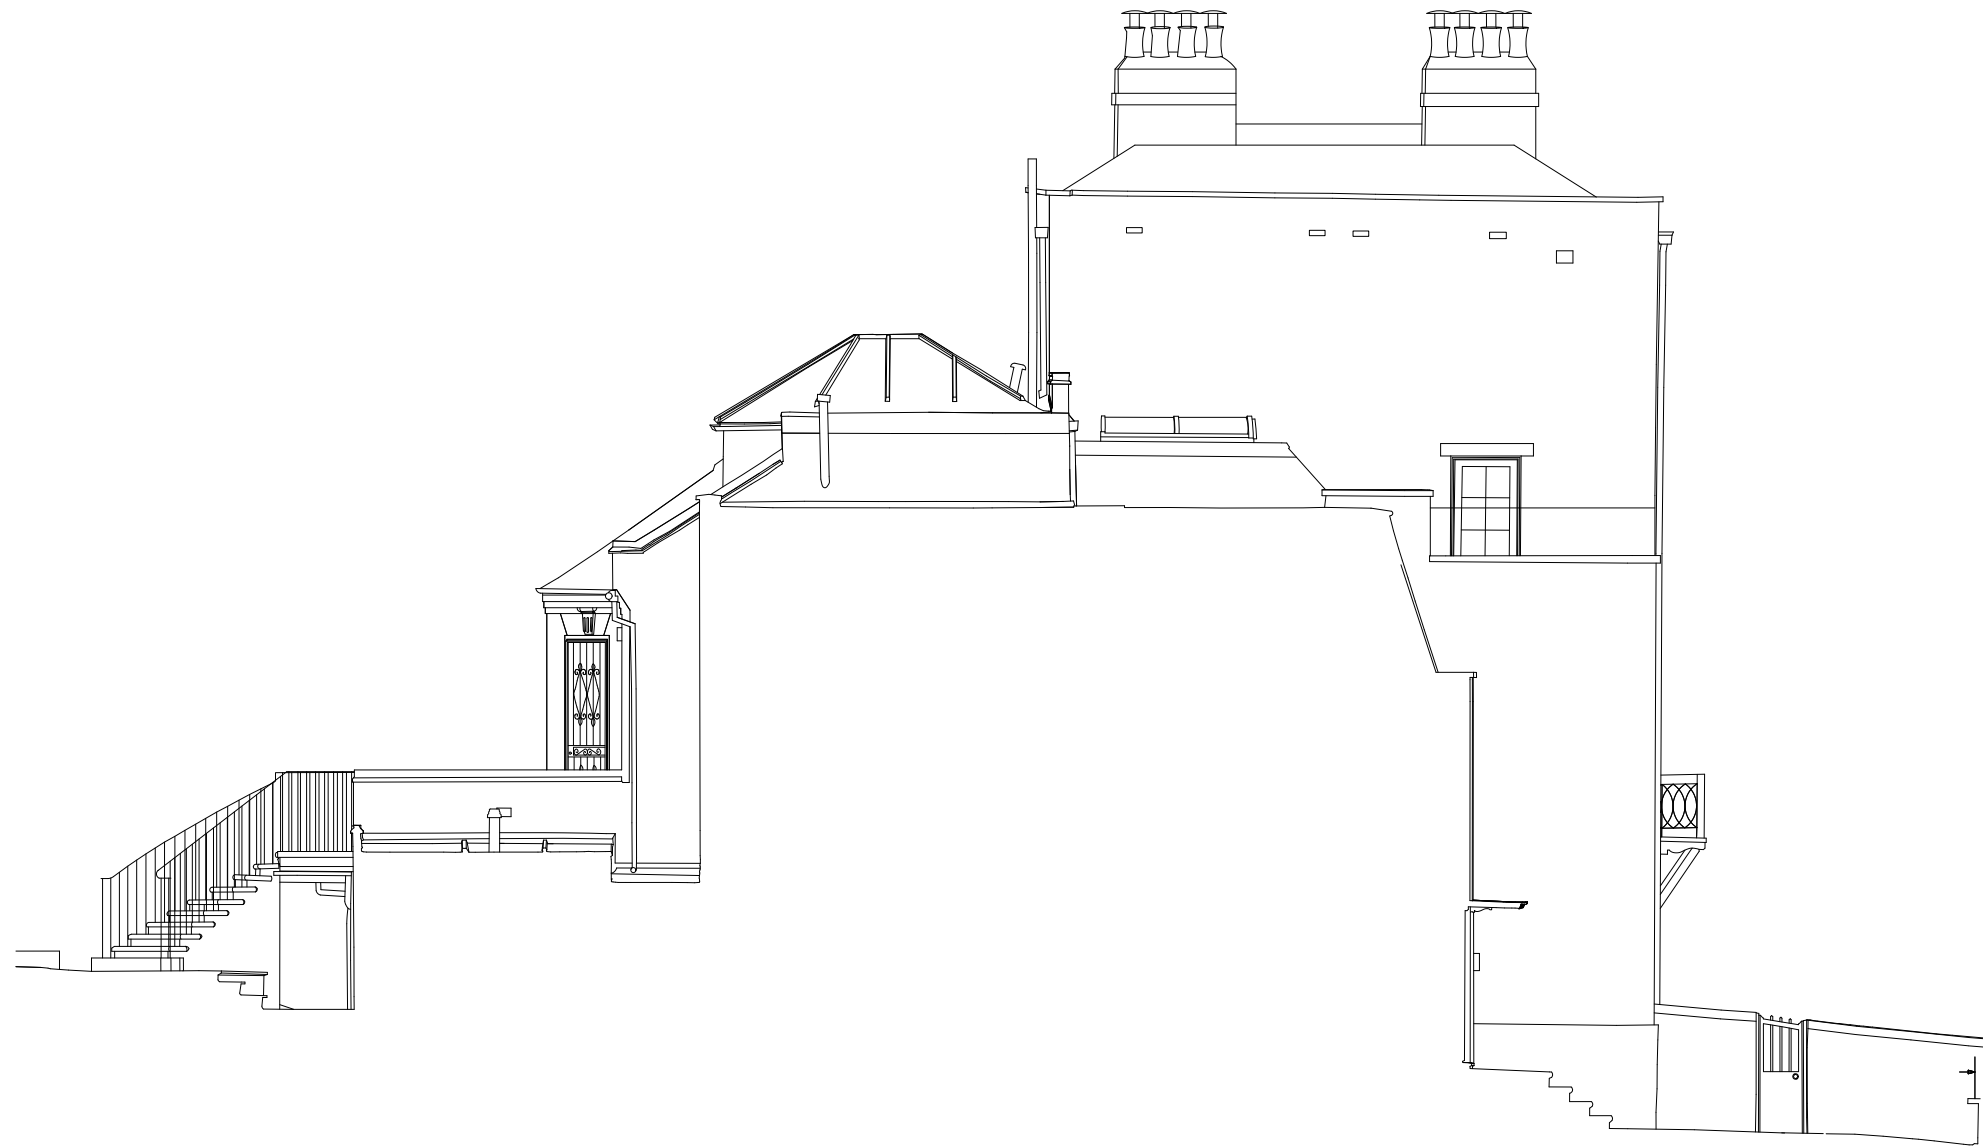

Side Elevation

**7 PILGRIMS LANE**

Studio Bernadeta  
AF Architects

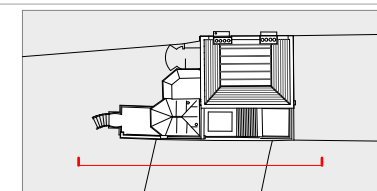

Project 037\_7 PILGRIMS LANE  
Drawing No. 037\_EX.013  
Drawing Title EXISTING SIDE ELEVATION  
Issue 17.01.25  
Project No. 037  
Scale/Format 1:100 @ A3  
Date JANUARY 2025




Investigation works to existing front balcony to ensure structurally sound for purpose

Replace moulded render with breathable render


Section 01

**7 PILGRIMS LANE**

Studio Bernadeta  
AF Architects

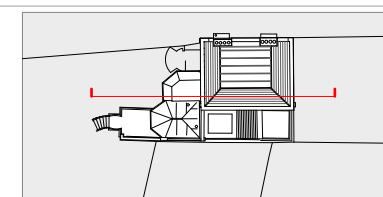


Project	037_7 PILGRIMS LANE
Drawing No.	037_EX.020
Drawing Title	EXISTING SECTION 01
Issue	17.01.25
Project No.	037
Scale/Format	1:100 @ A3
Date	JANUARY 2025

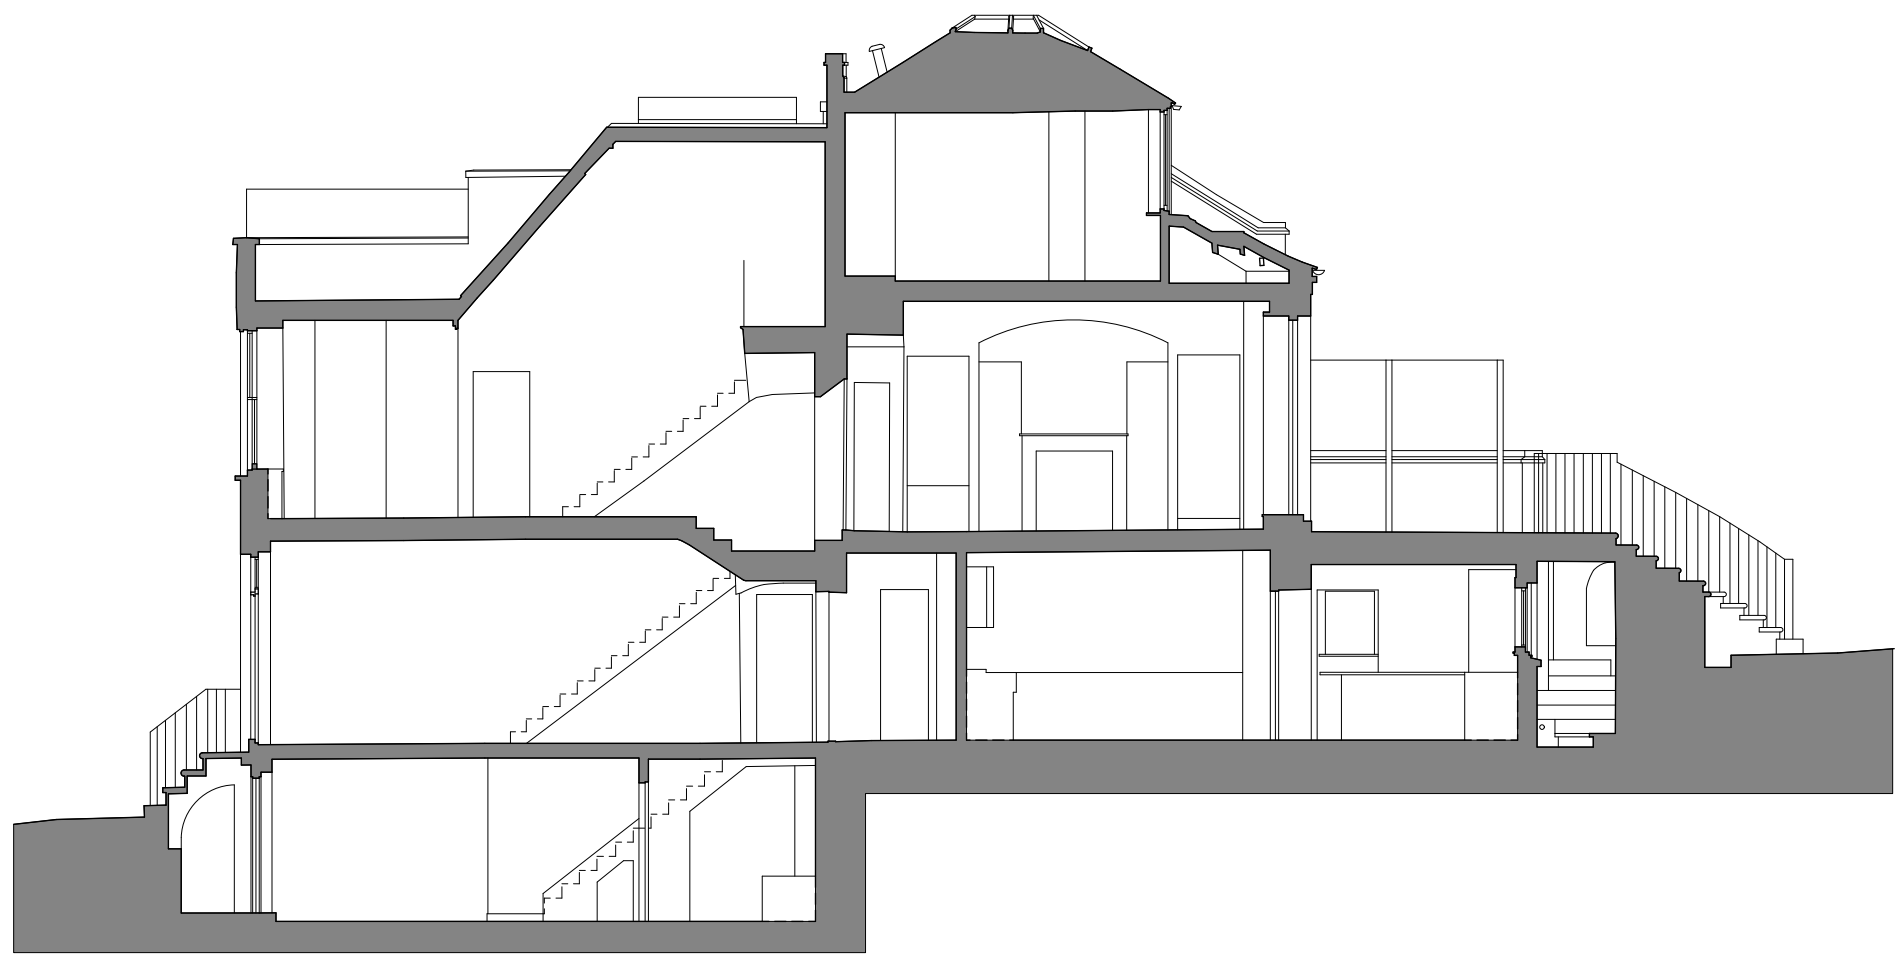

Section 02

## 7 PILGRIMS LANE

Studio Bernadeta  
AF Architects

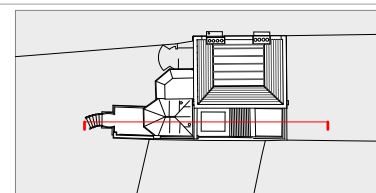


Project	037_7 PILGRIMS LANE
Drawing No.	037_EX.021
Drawing Title	EXISTING SECTION 02
Issue	17.01.25
Project No.	037
Scale/Format	1:100 @ A3
Date	JANUARY 2025



Section 03

## 7 PILGRIMS LANE

Studio Bernadeta  
AF Architects

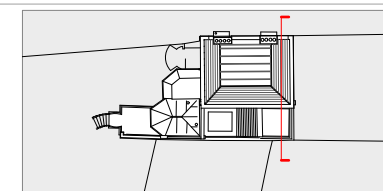


Project	037_7 PILGRIMS LANE
Drawing No.	037_EX.022
Drawing Title	EXISTING SECTION 03
Issue	17.01.25
Project No.	037
Scale/Format	1:100 @ A3
Date	JANUARY 2025




Section 04

## 7 PILGRIMS LANE


Studio Bernadeta  
AF Architects

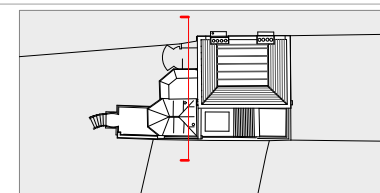



Project	037_7 PILGRIMS LANE
Drawing No.	037_EX.023
Drawing Title	EXISTING SECTION 04
Issue	17.01.25
Project No.	037
Scale/Format	1:100 @ A3
Date	JANUARY 2025

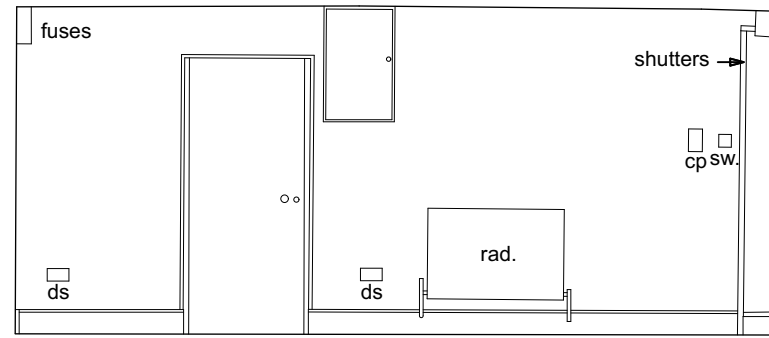


Elevation 1

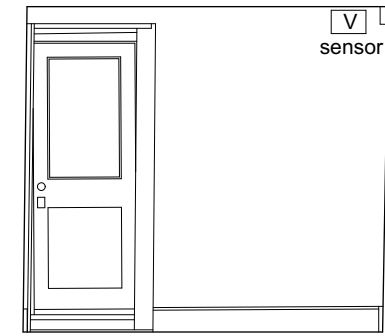

Elevation 2

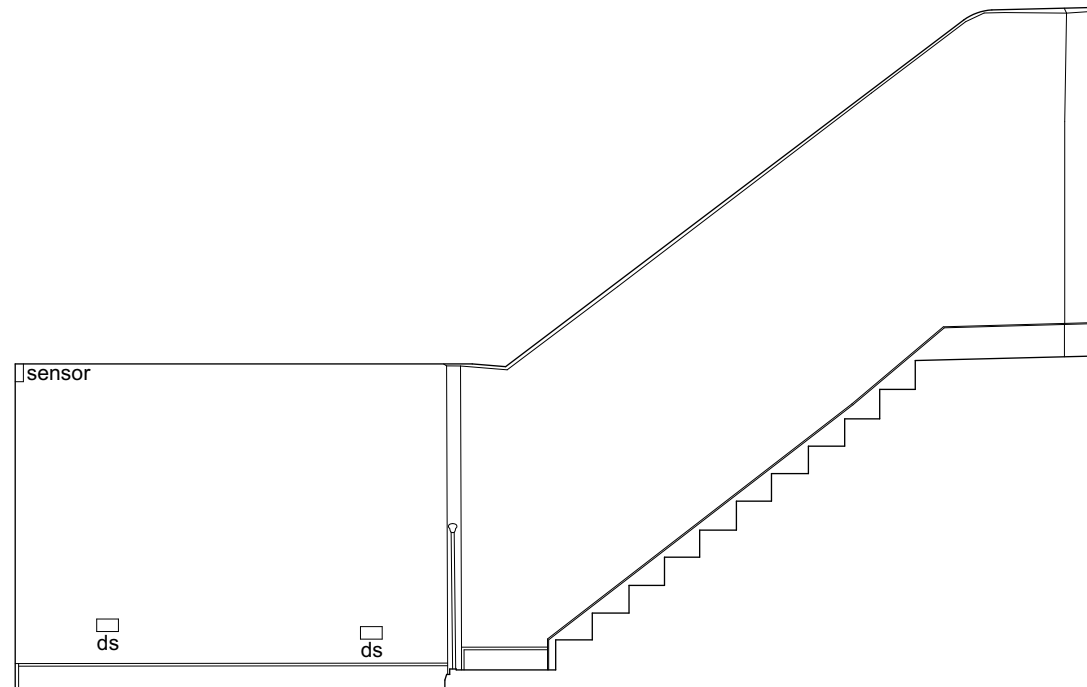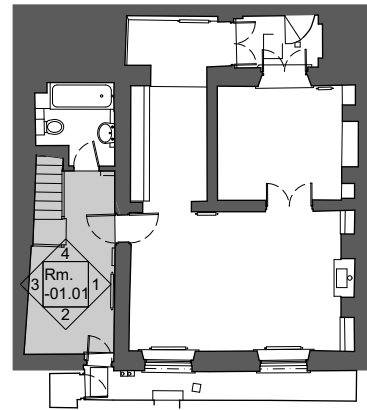


Elevation 3

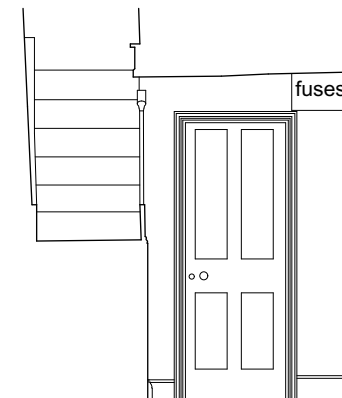

Elevation 4

## 7 PILGRIMS LANE


Studio Bernadeta  
AF Architects

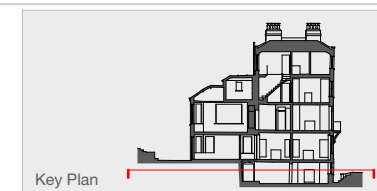


Key Plan

Project	037_7 PILGRIMS LANE
Drawing No.	037_EX.01_RM.-01.01
Drawing Title	EX. LR. GROUND FL._RM.01
Issue	17.01.25
Project No.	037
Scale/Format	1:100 @ A3
Date	JANUARY 2025





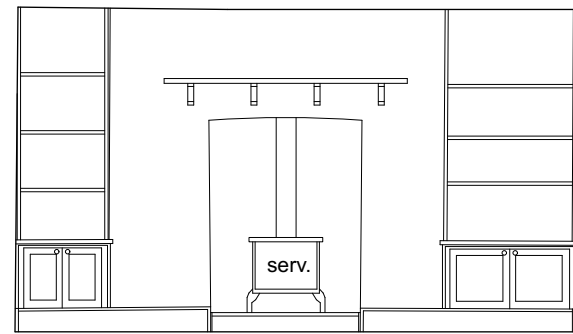


Elevation 1

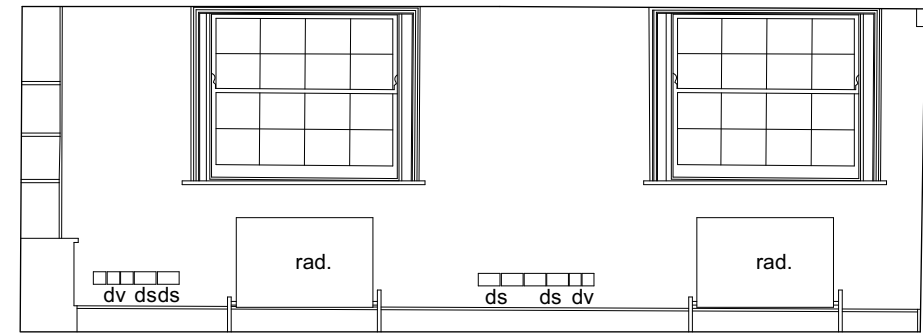

Elevation 2

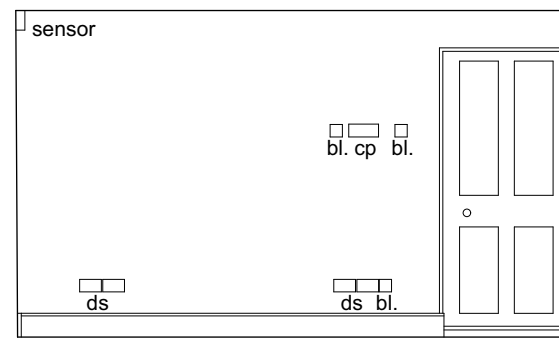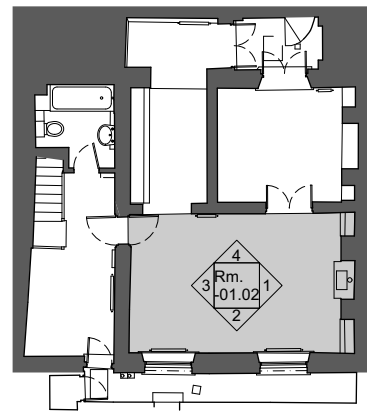


Elevation 3

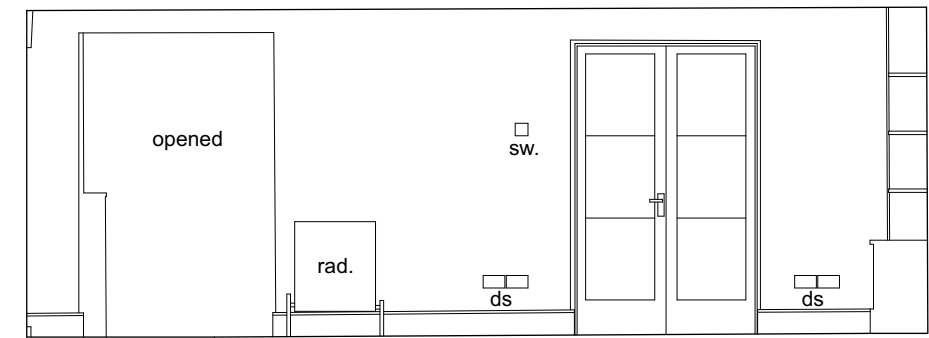

Elevation 4


## 7 PILGRIMS LANE

Studio Bernadeta  
AF Architects

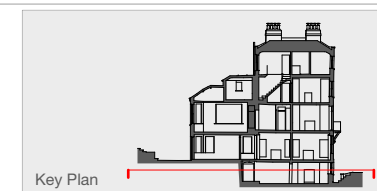


Key Plan



Project 037\_7 PILGRIMS LANE  
Drawing No. 037\_EX.01\_RM.-01.02  
Drawing Title EX. LR. GROUND FL.\_RM.02  
Issue 17.01.25  
Project No. 037  
Scale/Format 1:100 @ A3  
Date JANUARY 2025

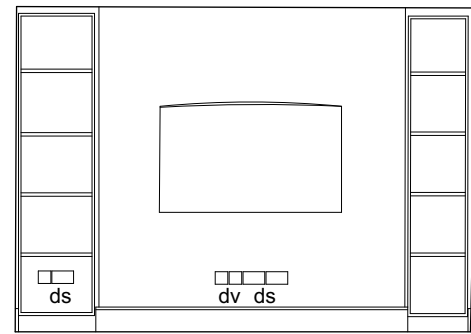


Elevation 1

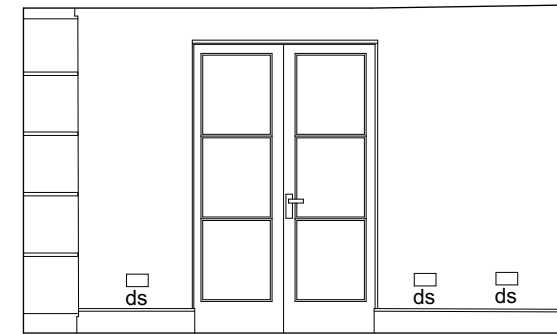

Elevation 2

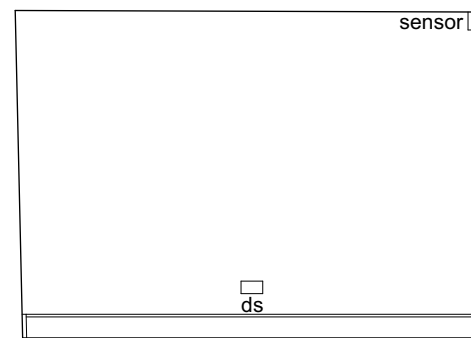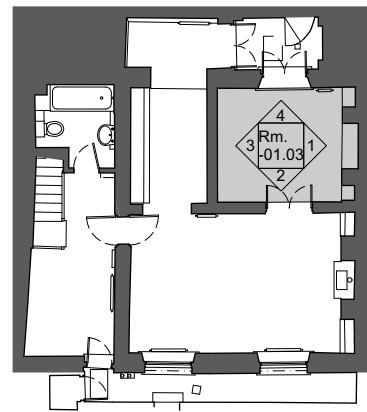


Elevation 3

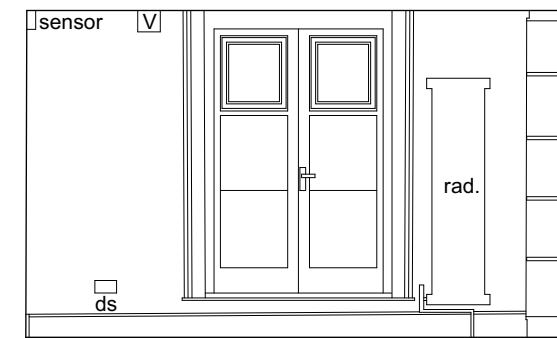

Elevation 4


## 7 PILGRIMS LANE

Studio Bernadeta  
AF Architects

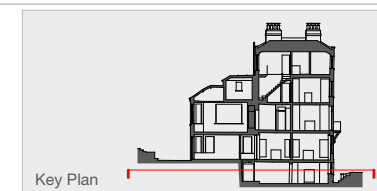


Key Plan



Project 037\_7 PILGRIMS LANE  
 Drawing No. 037\_EX.01\_RM.-01.03  
 Drawing Title EX. LR. GROUND FL.\_RM.03  
 Issue 17.01.25  
 Project No. 037  
 Scale/Format 1:100 @ A3  
 Date JANUARY 2025

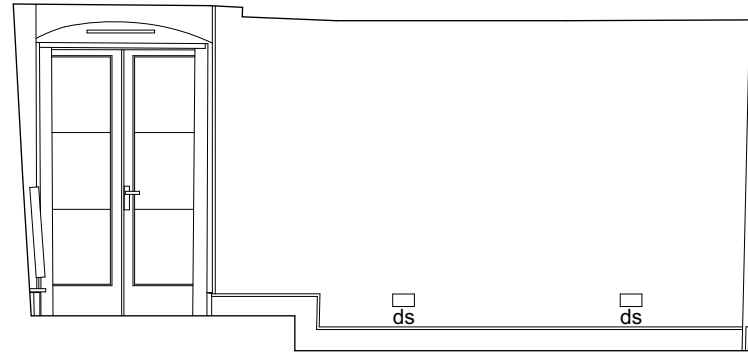


Elevation 1

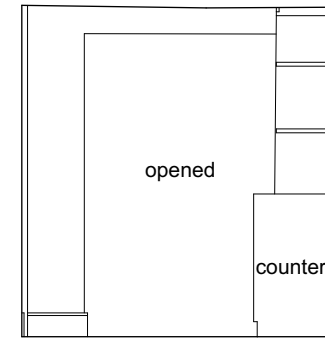

Elevation 2

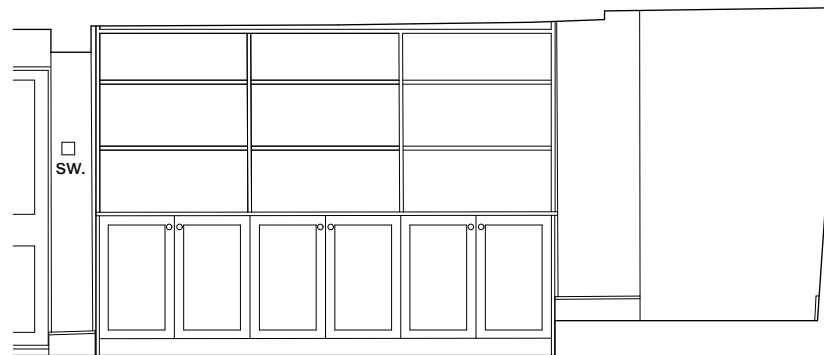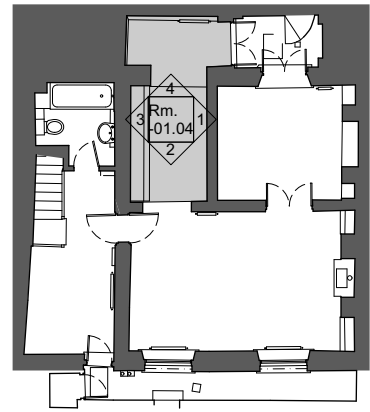


Elevation 3

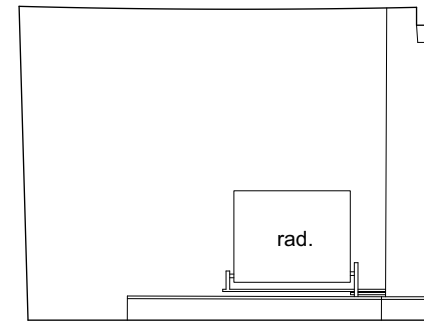


Elevation 4

**7 PILGRIMS LANE**


Studio Bernadeta  
AF Architects

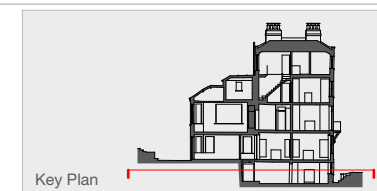



Project	037_7 PILGRIMS LANE
Drawing No.	037_EX.01_RM.-01.04
Drawing Title	EX. LR. GROUND FL._RM.04
Issue	17.01.25
Project No.	037
Scale/Format	1:100 @ A3
Date	JANUARY 2025

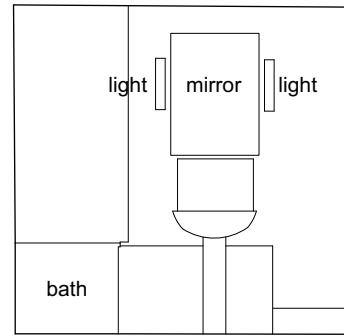


Elevation 1

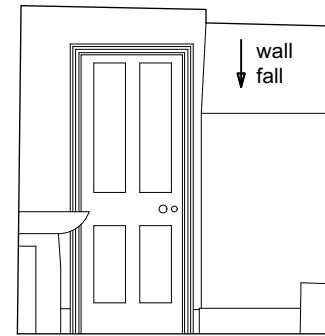

Elevation 2

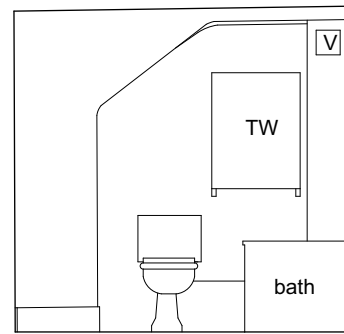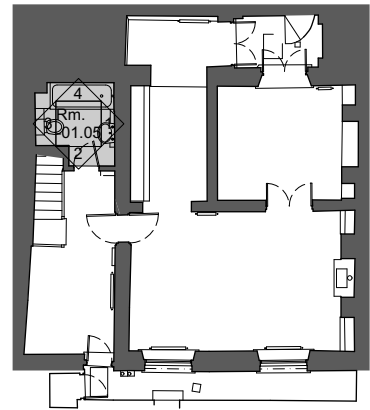


Elevation 3

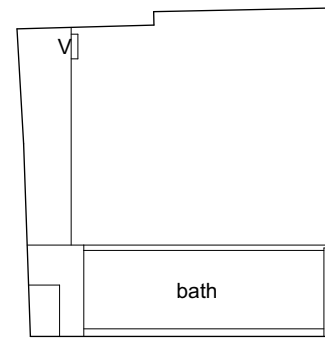


Elevation 4

**7 PILGRIMS LANE**

Studio Bernadeta  
AF Architects

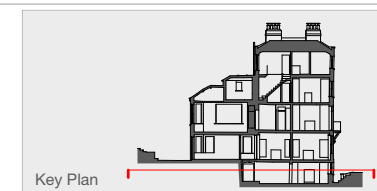



Project 037\_7 PILGRIMS LANE  
 Drawing No. 037\_EX.01\_RM.-01.05  
 Drawing Title EX. LR. GROUND FL.\_RM.05  
 Issue 17.01.25  
 Project No. 037  
 Scale/Format 1:100 @ A3  
 Date JANUARY 2025

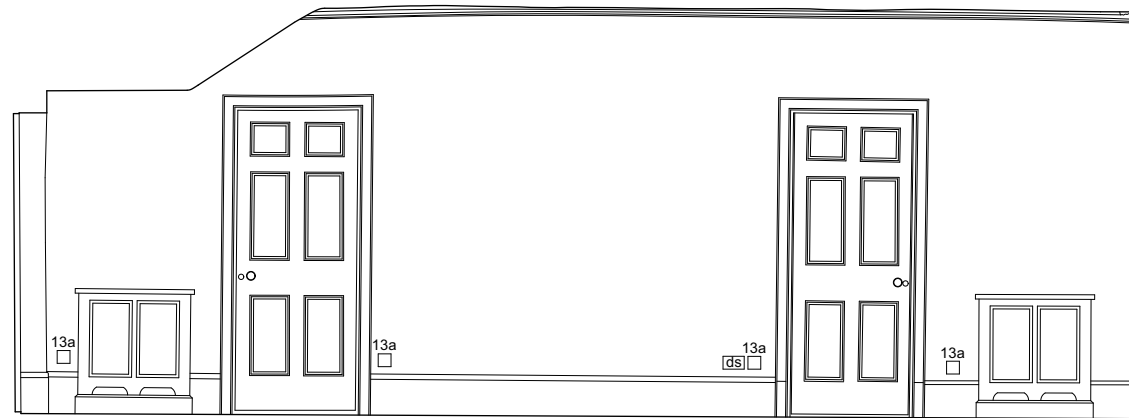


Elevation 1



Elevation 2

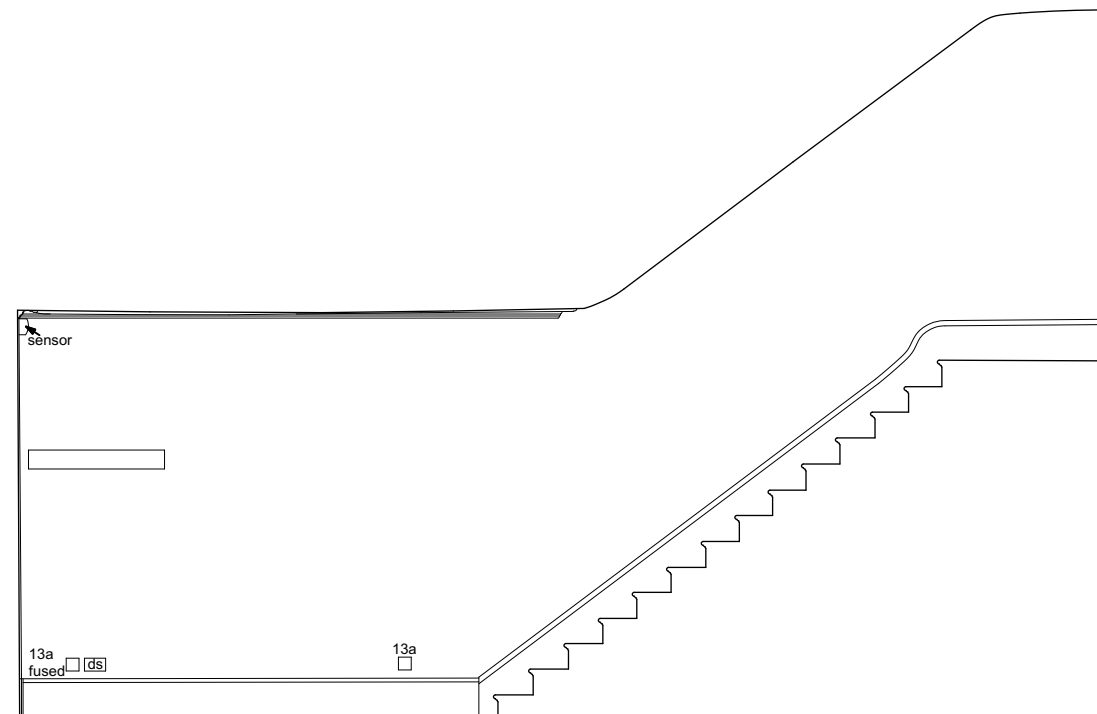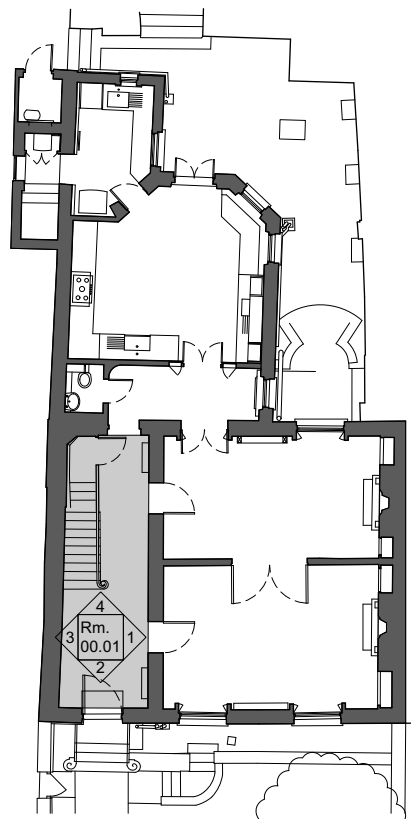


Elevation 3

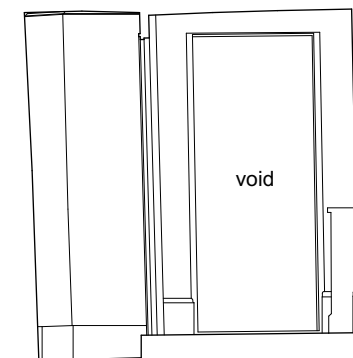

Elevation 4


**7 PILGRIMS LANE**

Studio Bernadeta  
AF Architects

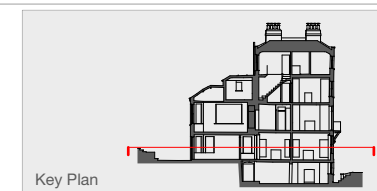


Key Plan



Project	037_7 PILGRIMS LANE
Drawing No.	037_EX.02_RM.00.01
Drawing Title	EX. GROUND FL._RM.01
Issue	17.01.25
Project No.	037
Scale/Format	1:100 @ A3
Date	JANUARY 2025

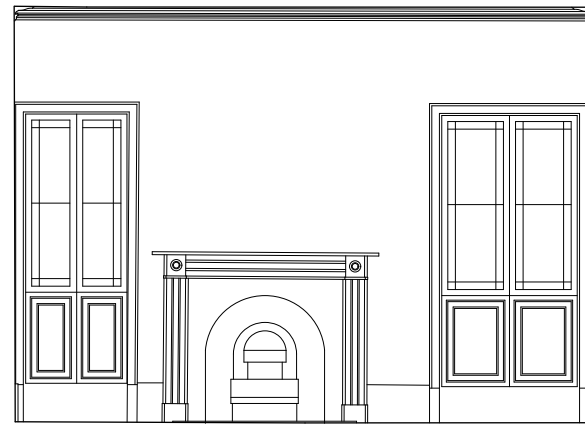


Elevation 1

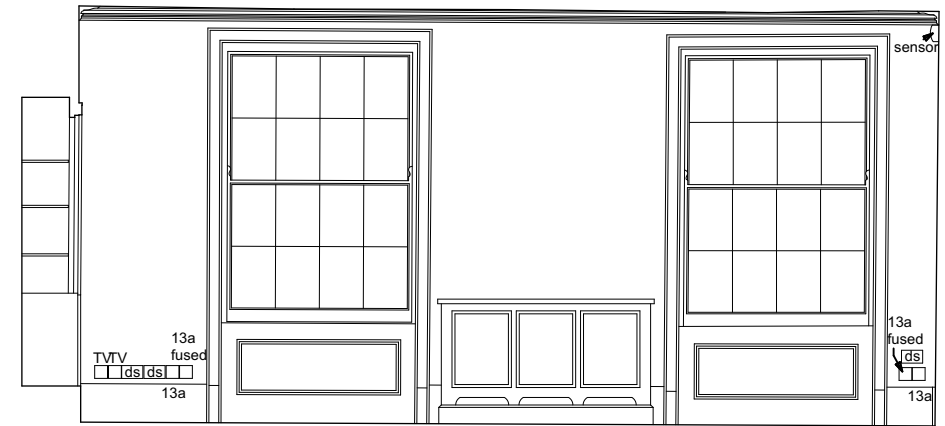

Elevation 2

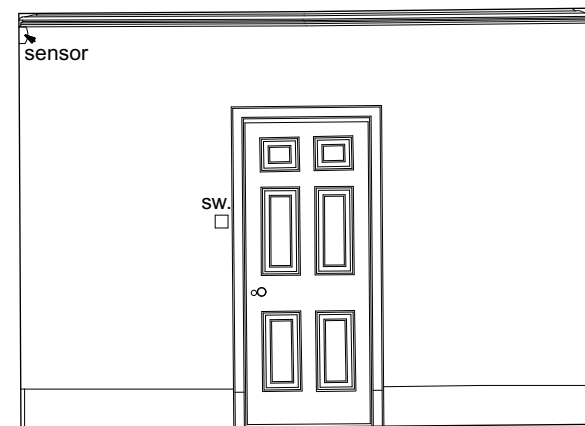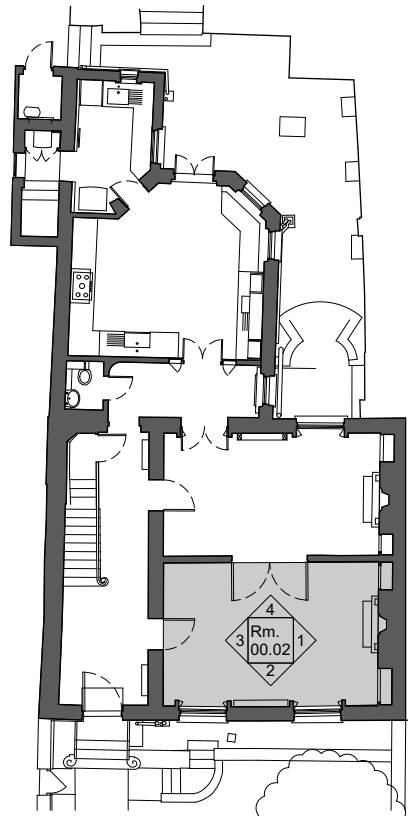


Elevation 3

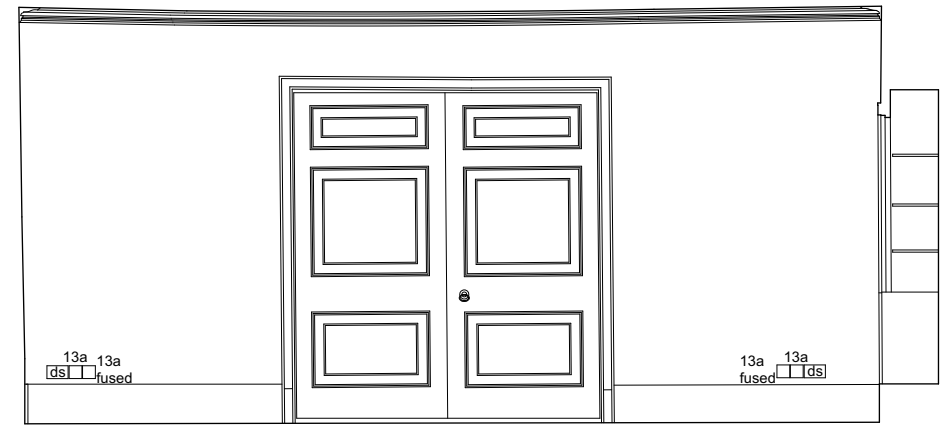

Elevation 4


**7 PILGRIMS LANE**

Studio Bernadeta  
AF Architects

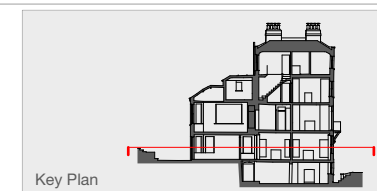


Key Plan



Project 037\_7 PILGRIMS LANE  
 Drawing No. 037\_EX.02\_RM.00.02  
 Drawing Title EX. GROUND FL.\_RM.02  
 Issue 17.01.25  
 Project No. 037  
 Scale/Format 1:100 @ A3  
 Date JANUARY 2025

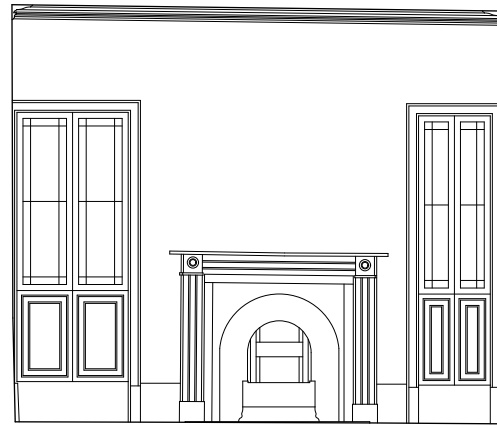

Elevation 1

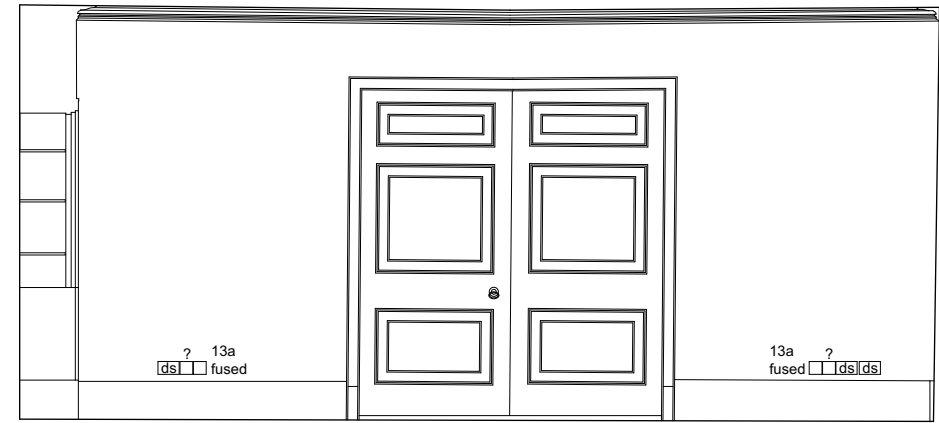

Elevation 2

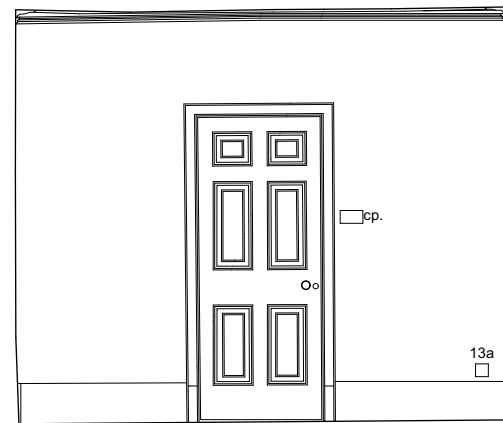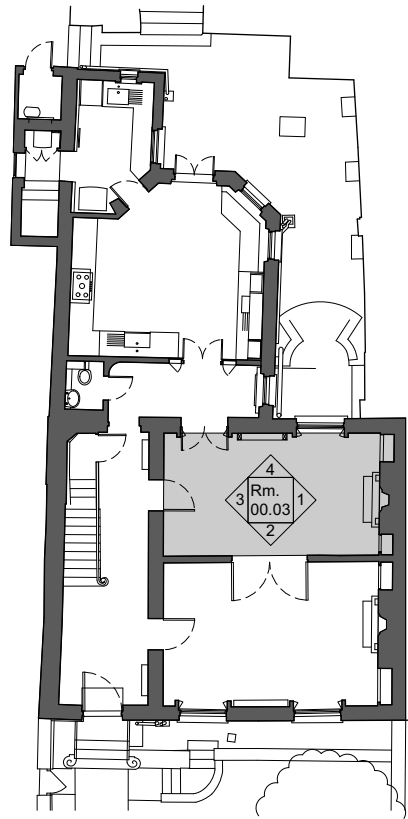


Elevation 3



Elevation 4


**7 PILGRIMS LANE**

Studio Bernadeta  
AF Architects

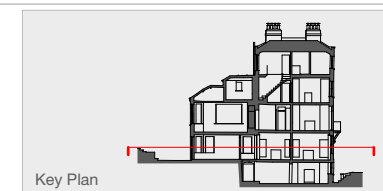


Key Plan



Project 037\_7 PILGRIMS LANE  
 Drawing No. 037\_EX.02\_RM.00.03  
 Drawing Title EX. GROUND FL.\_RM.03  
 Issue 17.01.25  
 Project No. 037  
 Scale/Format 1:100 @ A3  
 Date JANUARY 2025

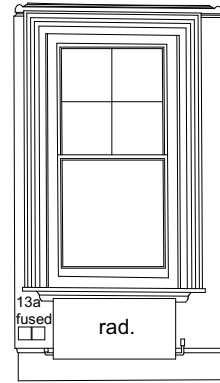


Elevation 1

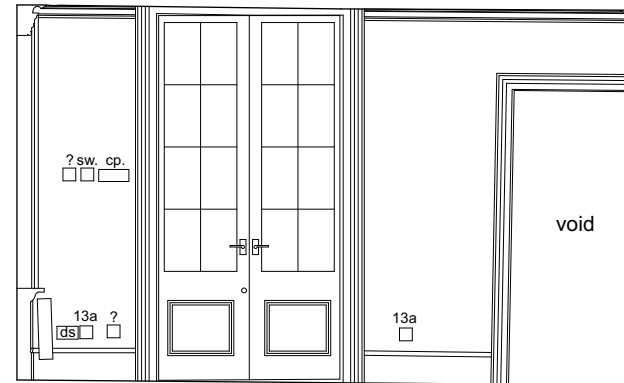

Elevation 2

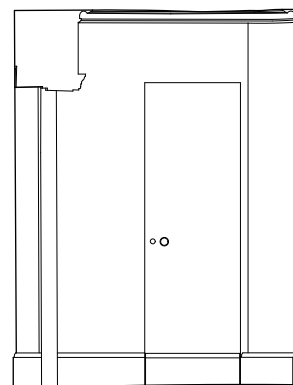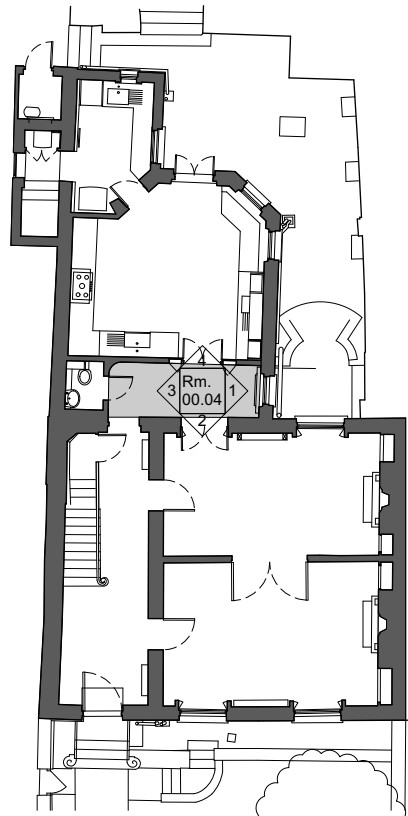


Elevation 3

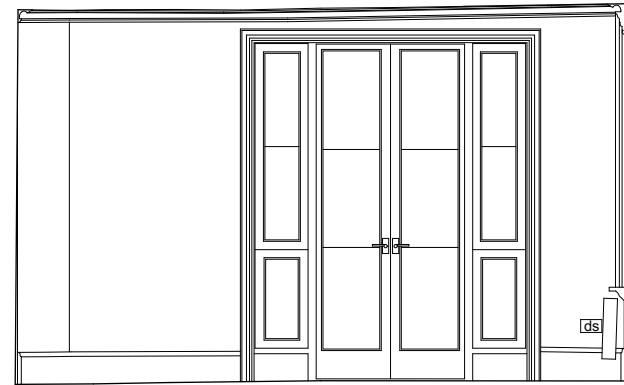

Elevation 4

**7 PILGRIMS LANE**


Studio Bernadeta  
AF Architects

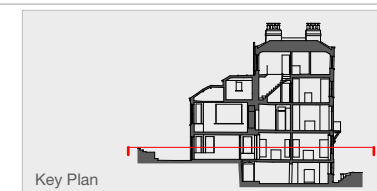


Key Plan

Project 037\_7 PILGRIMS LANE  
 Drawing No. 037\_EX.02\_RM.00.04  
 Drawing Title EX. GROUND FL.\_RM.04  
 Issue 17.01.25  
 Project No. 037  
 Scale/Format 1:100 @ A3  
 Date JANUARY 2025





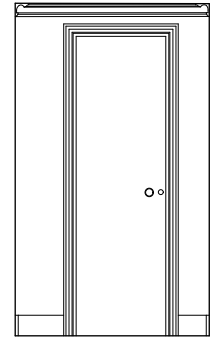


Elevation 1

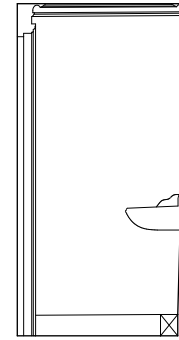

Elevation 2

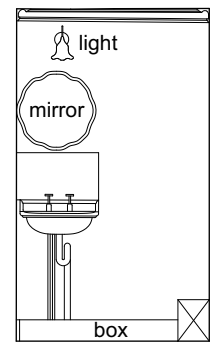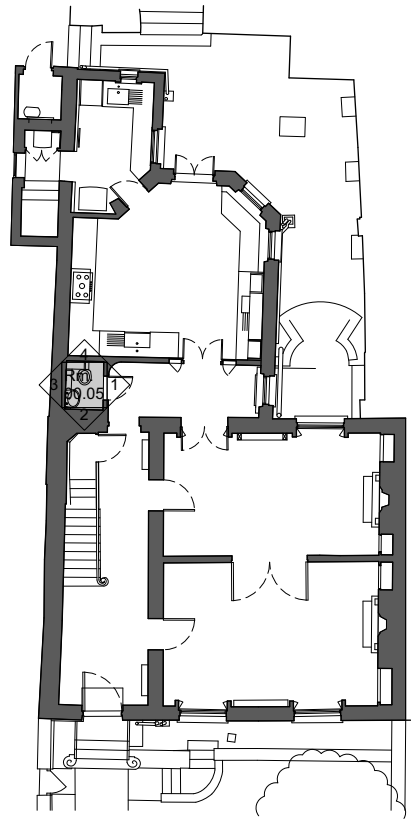


Elevation 3

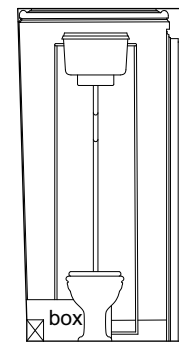


Elevation 4

## 7 PILGRIMS LANE


Studio Bernadeta  
AF Architects

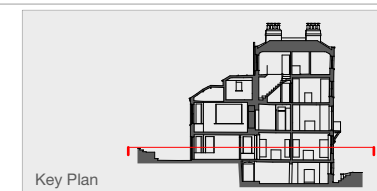



Project	037_7 PILGRIMS LANE
Drawing No.	037_EX.02_RM.00.05
Drawing Title	EX. GROUND FL._RM.05
Issue	17.01.25
Project No.	037
Scale/Format	1:100 @ A3
Date	JANUARY 2025

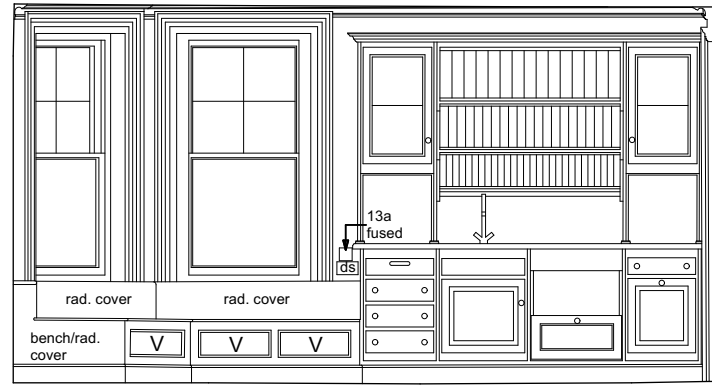


Elevation 1

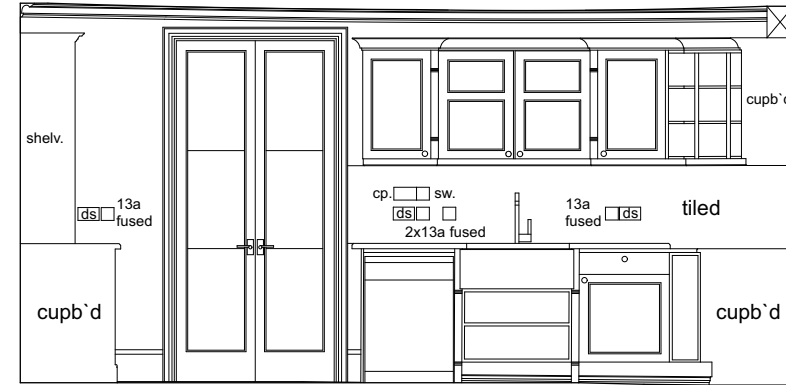

Elevation 2

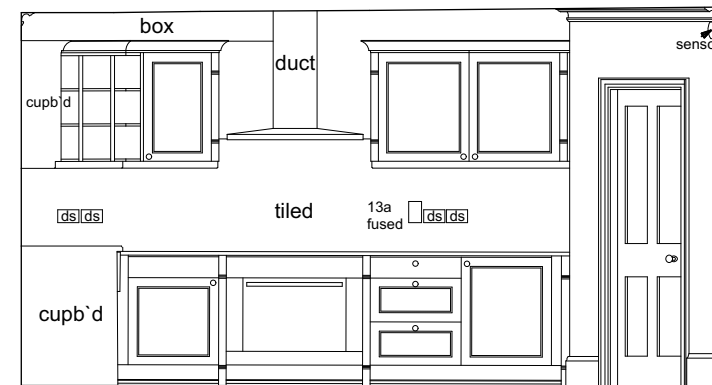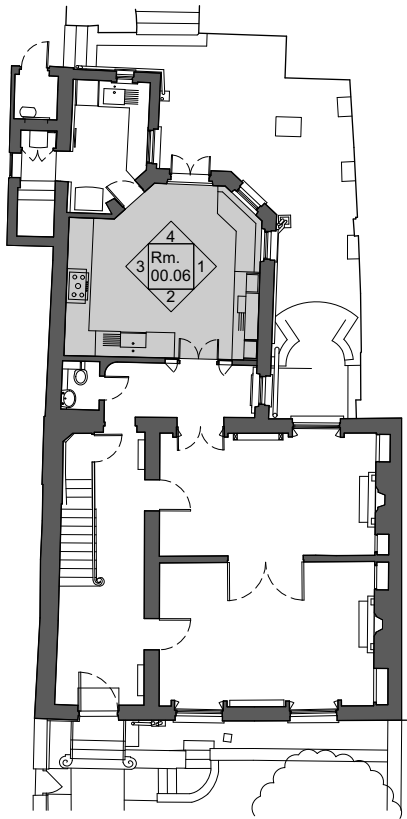


Elevation 3

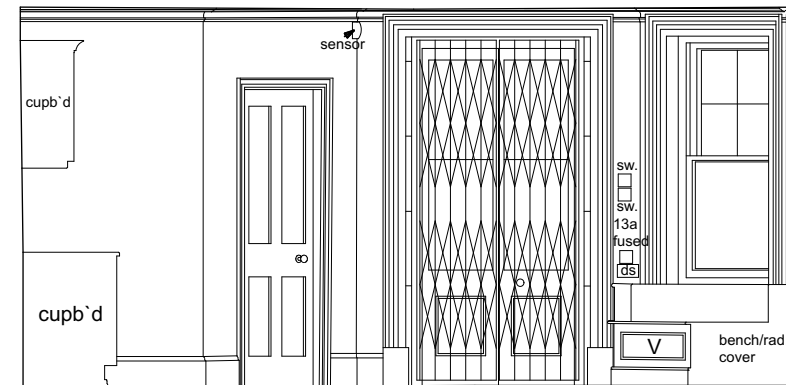

Elevation 4


**7 PILGRIMS LANE**

Studio Bernadeta  
AF Architects

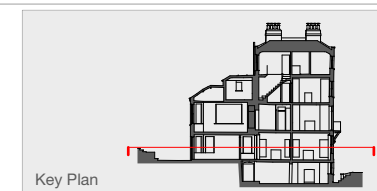


Key Plan



Project 037\_7 PILGRIMS LANE  
 Drawing No. 037\_EX.02\_RM.00.06  
 Drawing Title EX. GROUND FL.\_RM.06  
 Issue 17.01.25  
 Project No. 037  
 Scale/Format 1:100 @ A3  
 Date JANUARY 2025

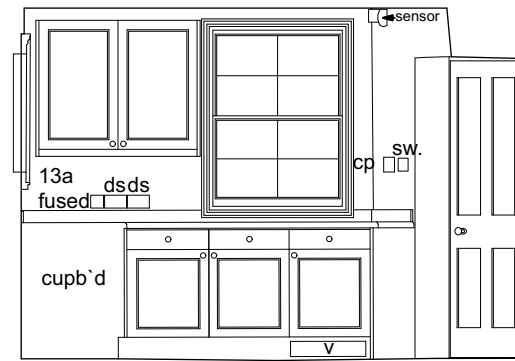


Elevation 1

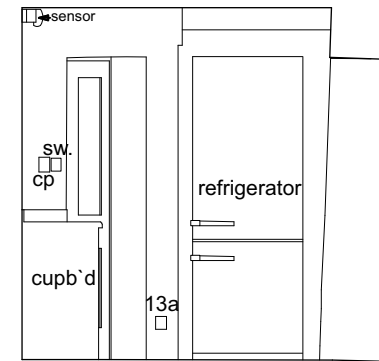

Elevation 2

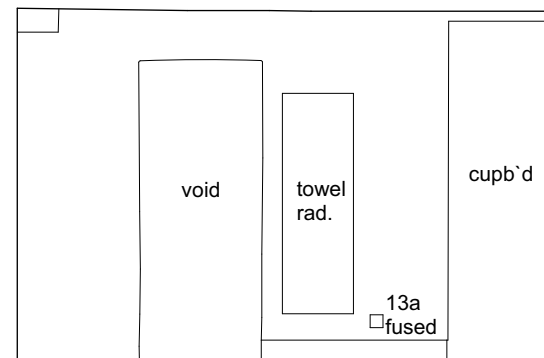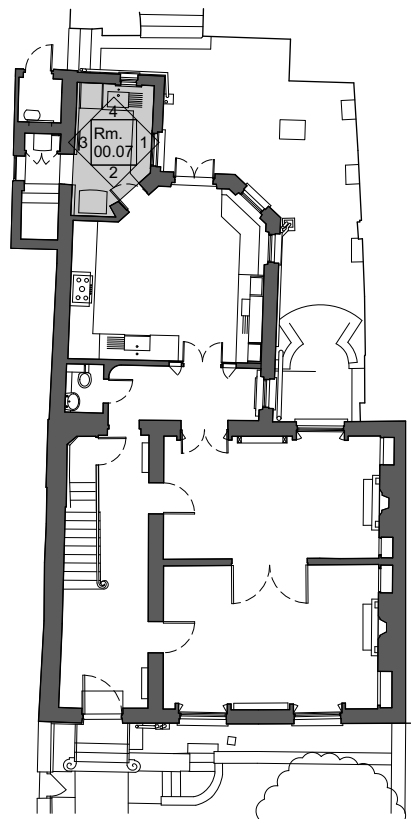


Elevation 3

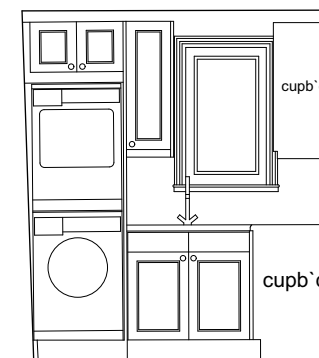

Elevation 4



**7 PILGRIMS LANE**

Studio Bernadeta  
AF Architects

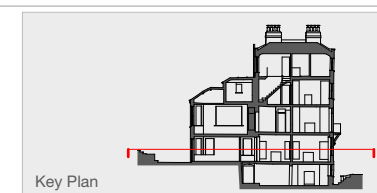


Key Plan


Project	037_7 PILGRIMS LANE
Drawing No.	037_EX.02_RM.00.07
Drawing Title	EX. GROUND FL._RM.07
Issue	17.01.25
Project No.	037
Scale/Format	1:100 @ A3
Date	JANUARY 2025

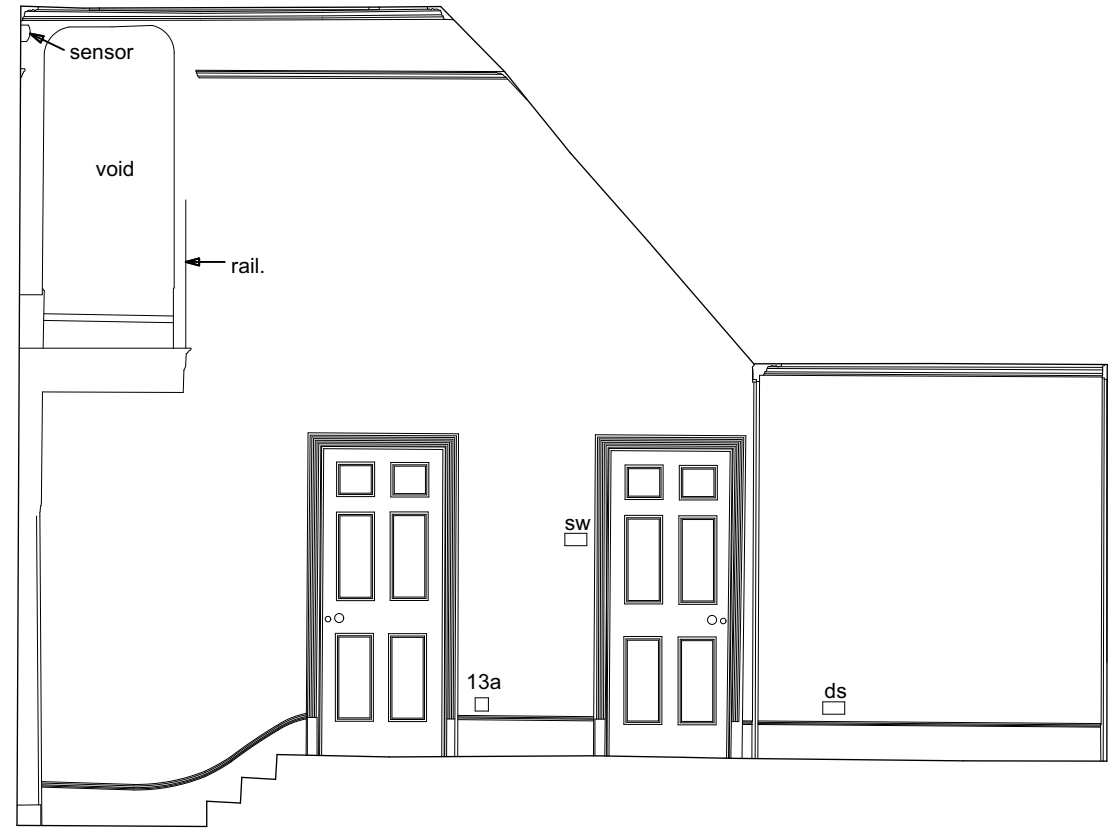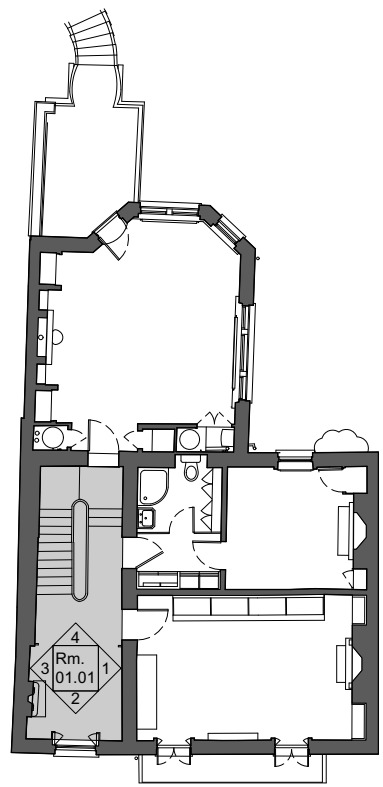


Elevation 1

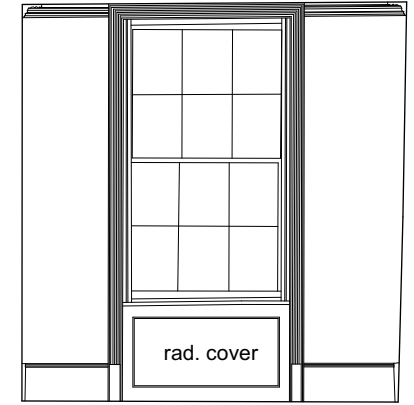

Elevation 2

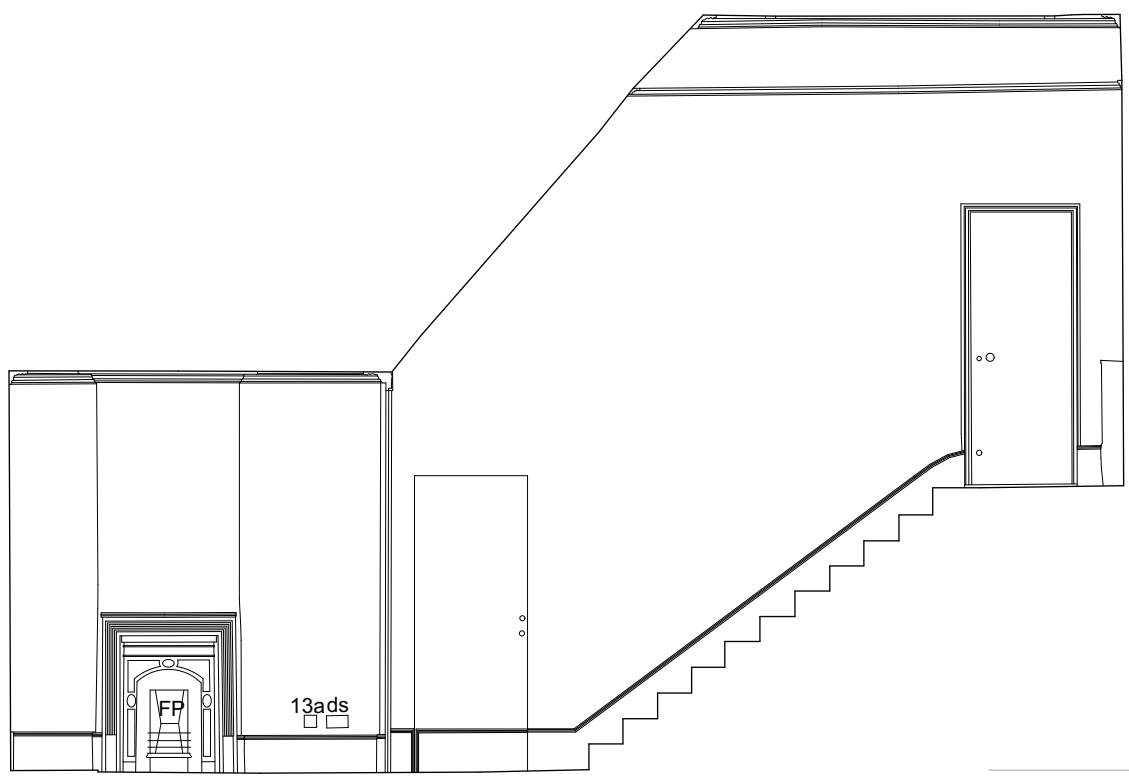


Elevation 3

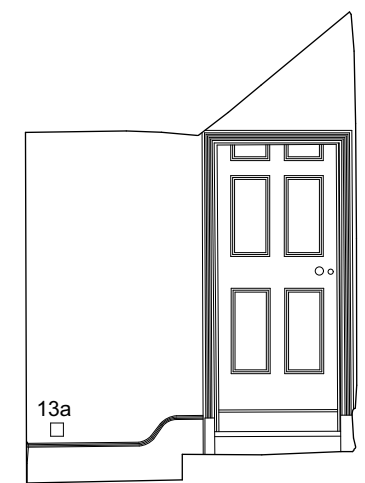


Elevation 4

**7 PILGRIMS LANE**

Studio Bernadeta  
AF Architects

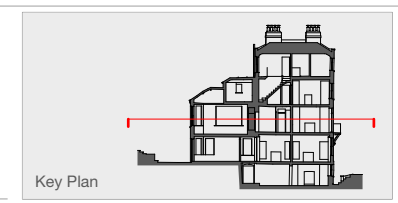



Project	037_7 PILGRIMS LANE
Drawing No.	037_EX.03_RM.01.01
Drawing Title	EX. FIRST FL._RM.01
Issue	17.01.25
Project No.	037
Scale/Format	1:100 @ A3
Date	JANUARY 2025

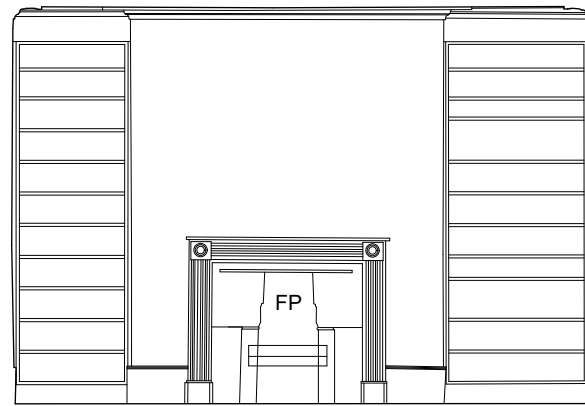


Elevation 1



Elevation 2

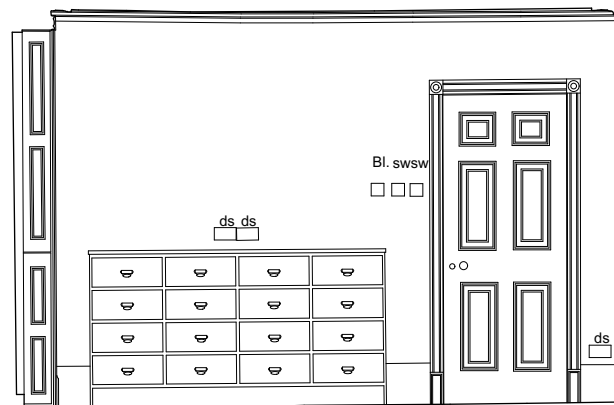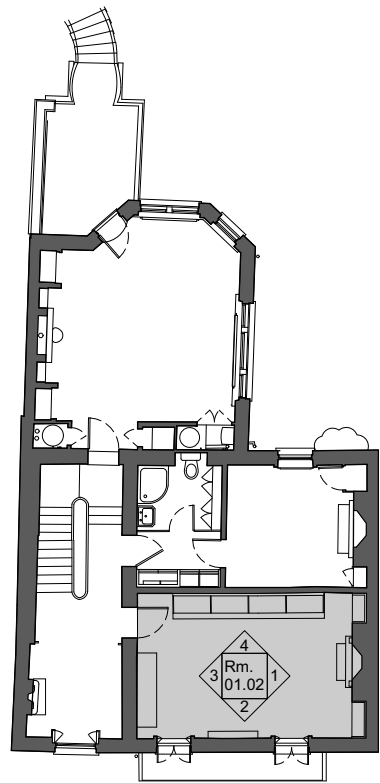


Elevation 3

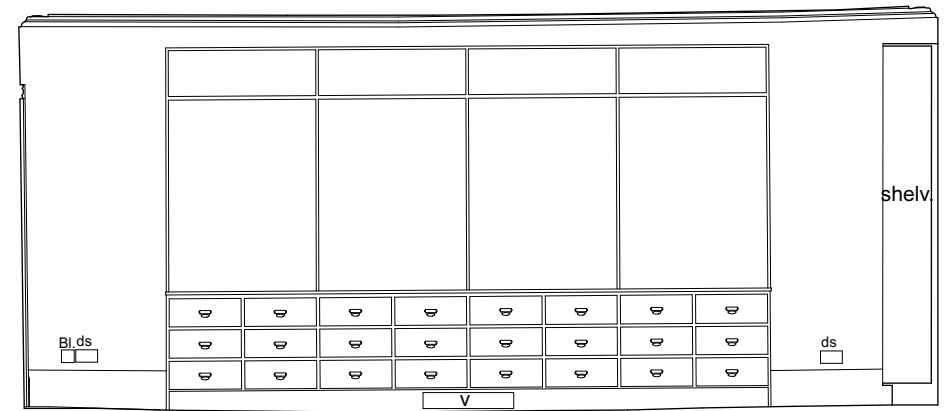

Elevation 4


**7 PILGRIMS LANE**

Studio Bernadeta  
AF Architects

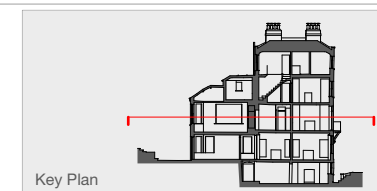


Key Plan



Project 037\_7 PILGRIMS LANE  
 Drawing No. 037\_EX.03\_RM.01.02  
 Drawing Title EX. FIRST FL.\_RM.02  
 Issue 17.01.25  
 Project No. 037  
 Scale/Format 1:100 @ A3  
 Date JANUARY 2025

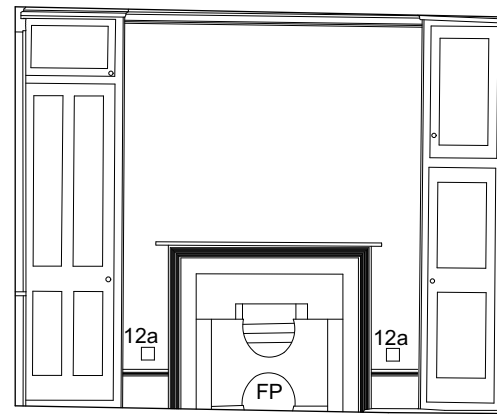


Elevation 1

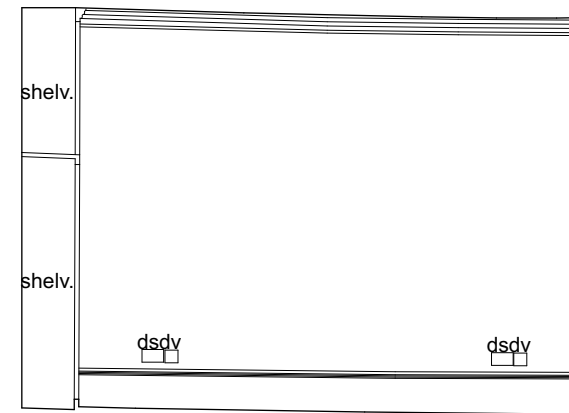

Elevation 2

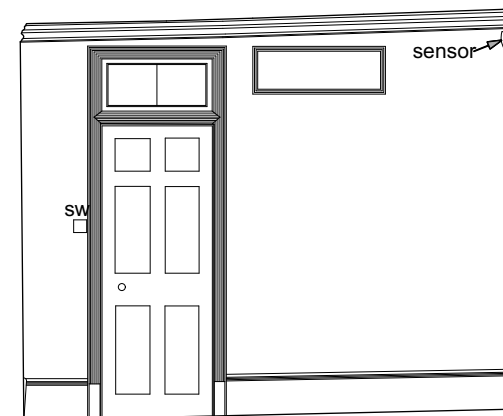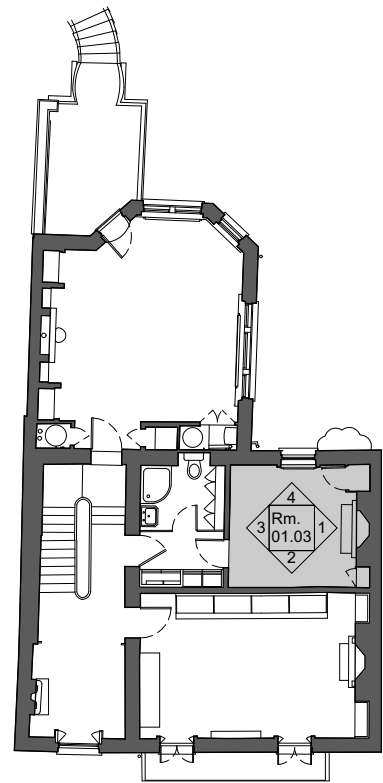


Elevation 3

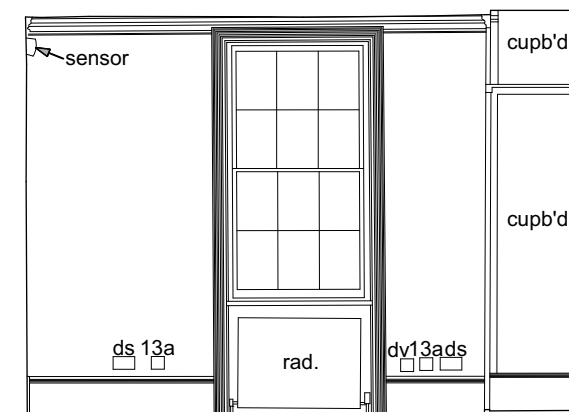

Elevation 4

## 7 PILGRIMS LANE

Studio Bernadeta  
AF Architects

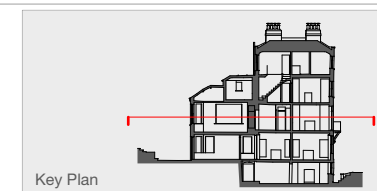


Key Plan



Project 037\_7 PILGRIMS LANE  
 Drawing No. 037\_EX.03\_RM.01.03  
 Drawing Title EX. FIRST FL.\_RM.03  
 Issue 17.01.25  
 Project No. 037  
 Scale/Format 1:100 @ A3  
 Date JANUARY 2025




Elevation 1

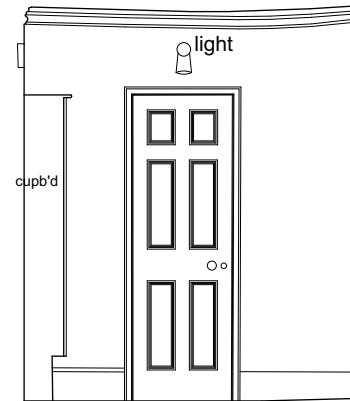

Elevation 2

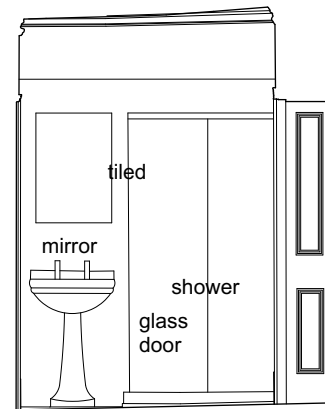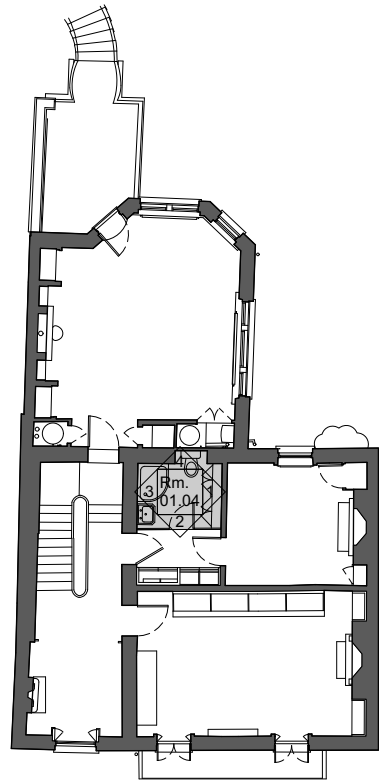


Elevation 3

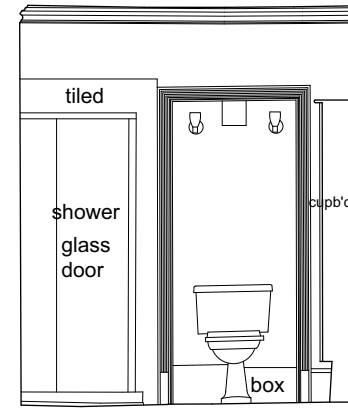

Elevation 4


## 7 PILGRIMS LANE

Studio Bernadeta  
AF Architects

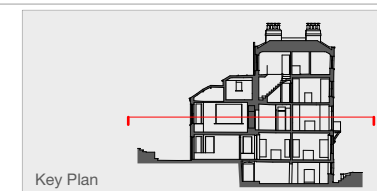


Key Plan



Project 037\_7 PILGRIMS LANE  
 Drawing No. 037\_EX.03\_RM.01.04  
 Drawing Title EX. FIRST FL.\_RM.04  
 Issue 17.01.25  
 Project No. 037  
 Scale/Format 1:100 @ A3  
 Date JANUARY 2025

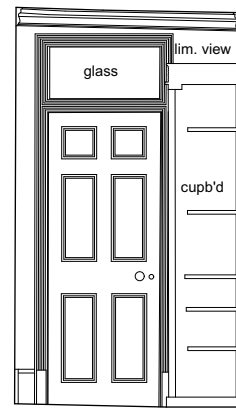


Elevation 1

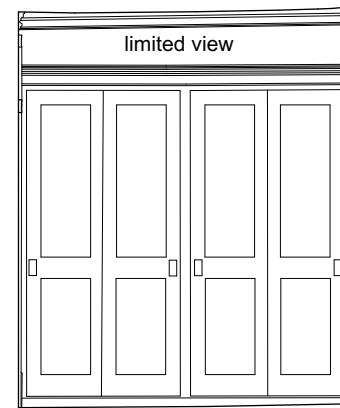

Elevation 2

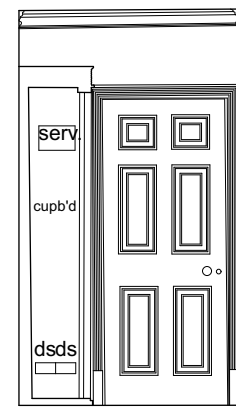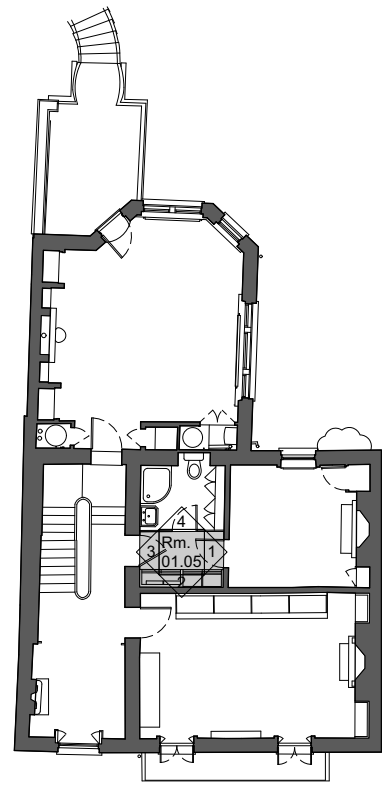


Elevation 3

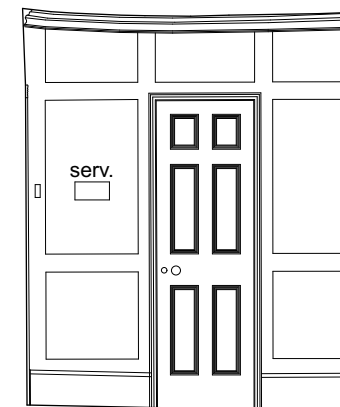

Elevation 4

## 7 PILGRIMS LANE


Studio Bernadeta  
AF Architects

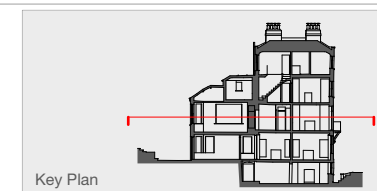

Key Plan

Project	037_7 PILGRIMS LANE
Drawing No.	037_EX.03_RM.01.05
Drawing Title	EX. FIRST FL._RM.05
Issue	17.01.25
Project No.	037
Scale/Format	1:100 @ A3
Date	JANUARY 2025





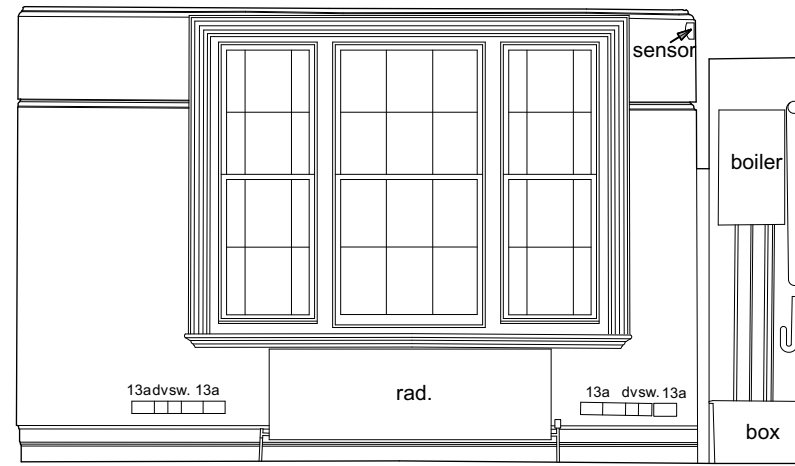

Elevation 1



Elevation 2

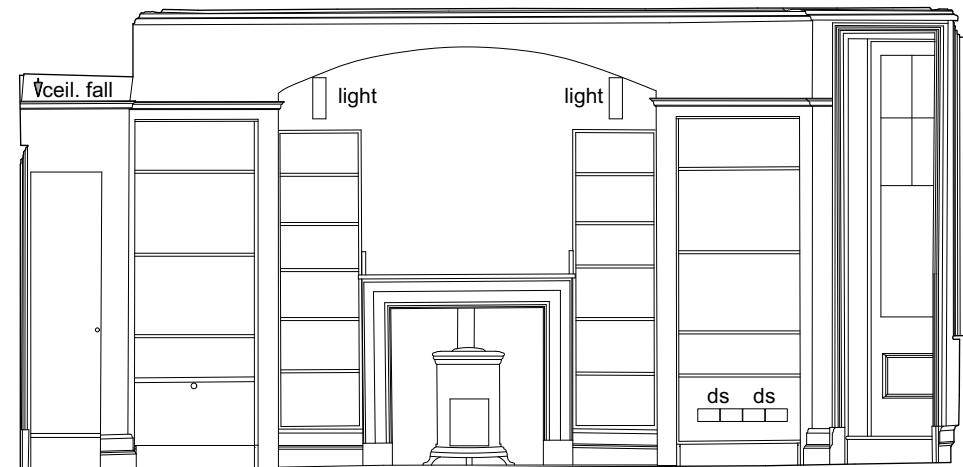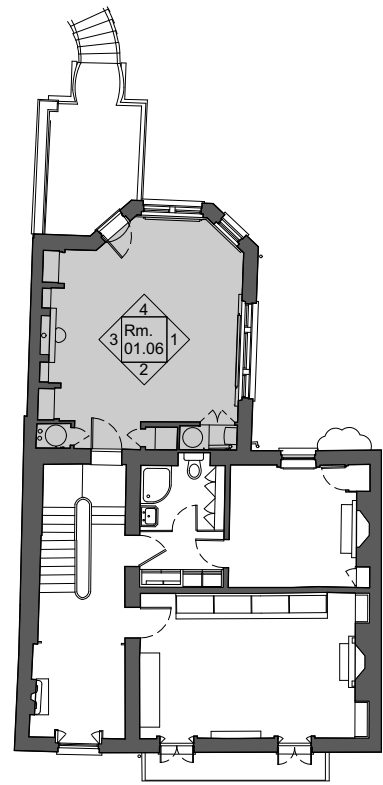


Elevation 3



Elevation 4


## 7 PILGRIMS LANE

Studio Bernadeta  
AF Architects

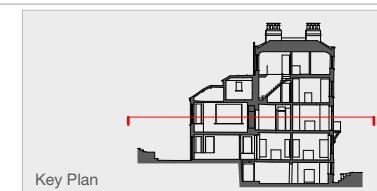


Key Plan


Project	037_7 PILGRIMS LANE
Drawing No.	037_EX.03_RM.01.06
Drawing Title	EX. FIRST FL._RM.06
Issue	17.01.25
Project No.	037
Scale/Format	1:100 @ A3
Date	JANUARY 2025

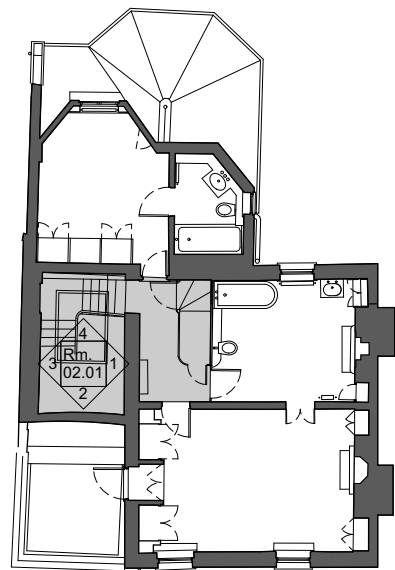


Elevation 1

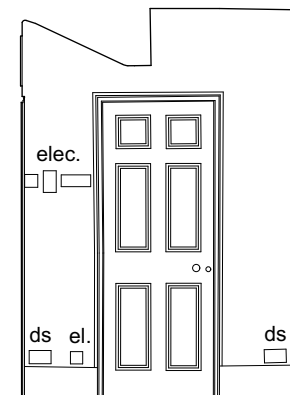

Elevation 2

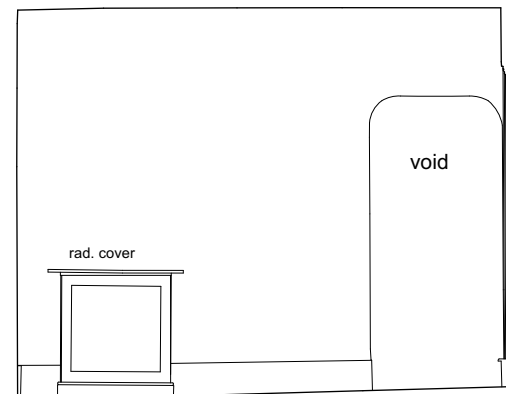


Elevation 3

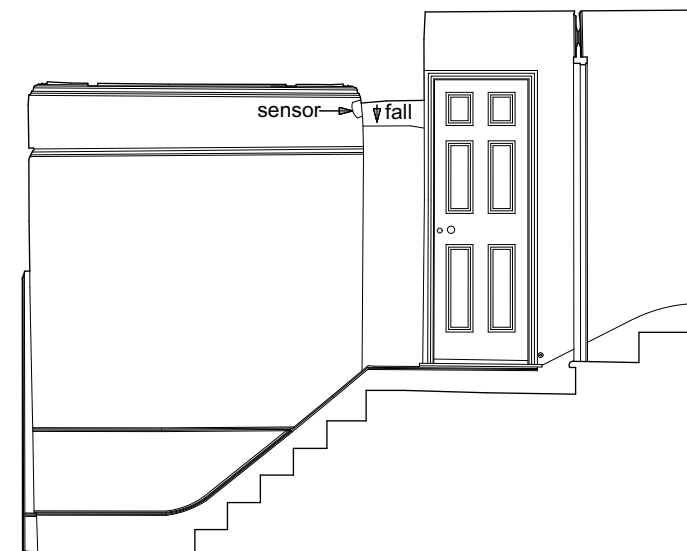


Elevation 4

**7 PILGRIMS LANE**


Studio Bernadeta  
AF Architects

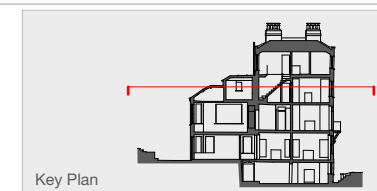



Project 037\_7 PILGRIMS LANE  
 Drawing No. 037\_EX.04\_RM.02.01  
 Drawing Title EX. SECOND FL.\_RM.01  
 Issue 17.01.25  
 Project No. 037  
 Scale/Format 1:100 @ A3  
 Date JANUARY 2025

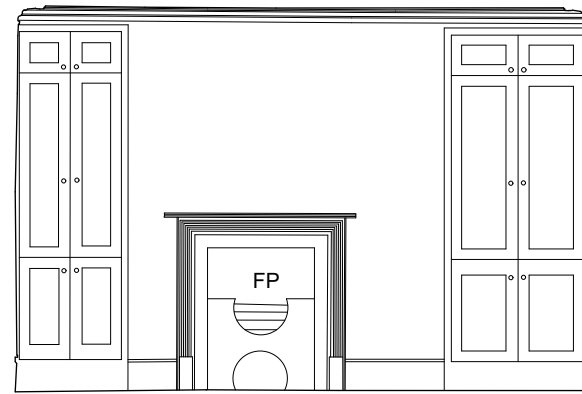


Elevation 1

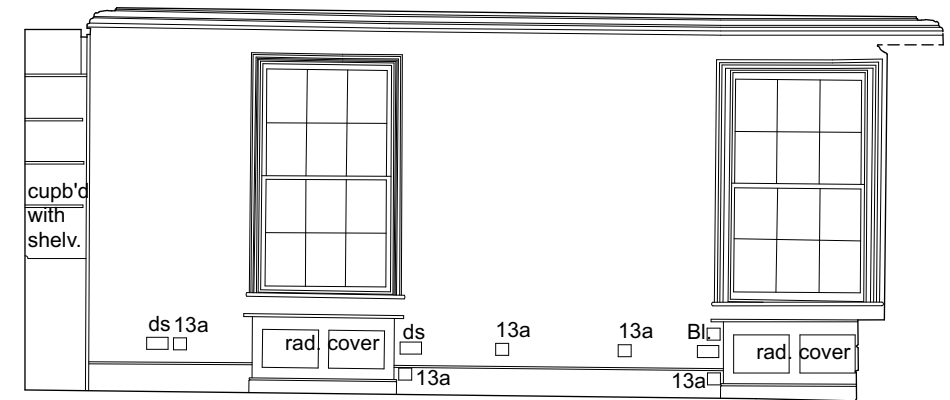

Elevation 2

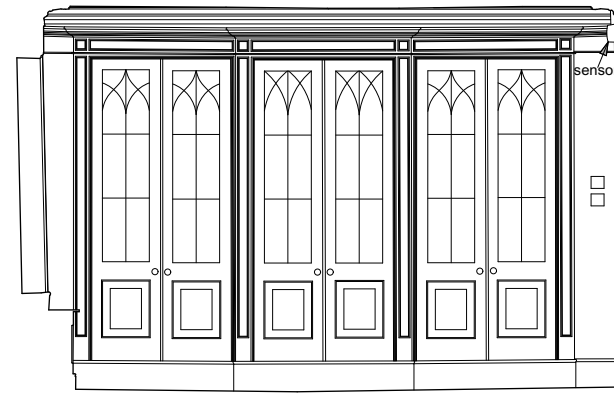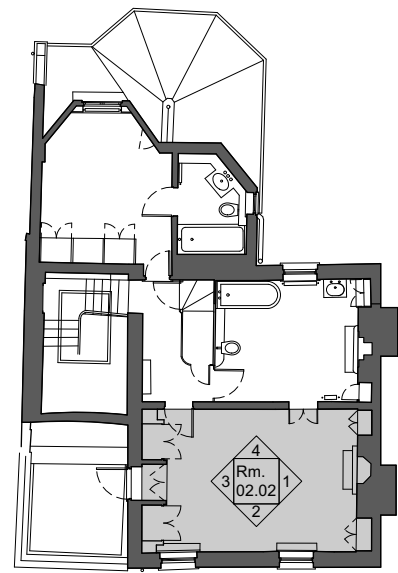


Elevation 3

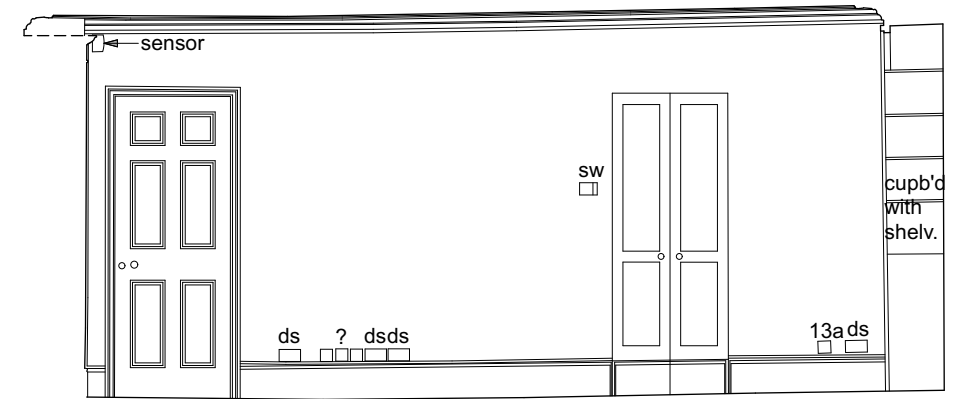

Elevation 4

**7 PILGRIMS LANE**

Studio Bernadeta  
AF Architects

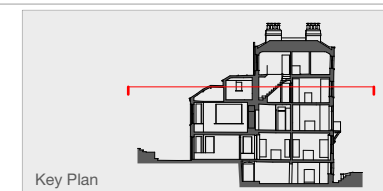

Key Plan



Project	037_7 PILGRIMS LANE
Drawing No.	037_EX.04_RM.02.02
Drawing Title	EX. SECOND FL._RM.02
Issue	17.01.25
Project No.	037
Scale/Format	1:100 @ A3
Date	JANUARY 2025




Elevation 1



Elevation 2

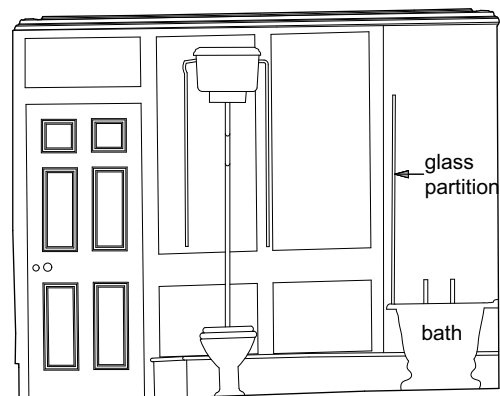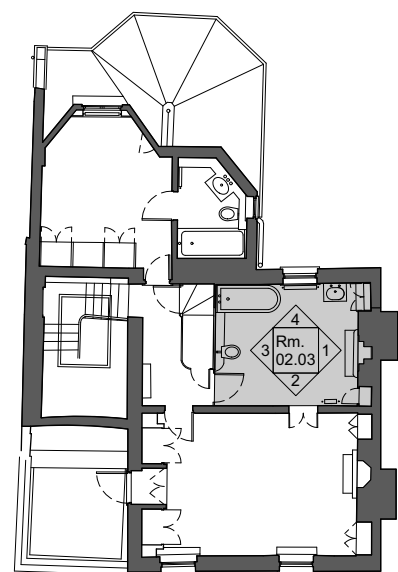


Elevation 3

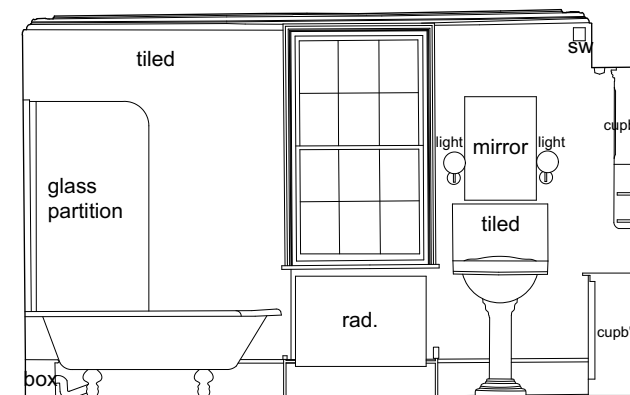

Elevation 4


**7 PILGRIMS LANE**

Studio Bernadeta  
AF Architects

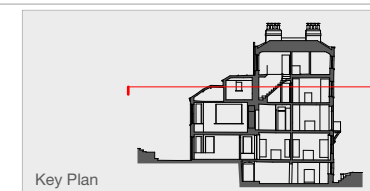


Key Plan



Project 037\_7 PILGRIMS LANE  
 Drawing No. 037\_EX.04\_RM.02.03  
 Drawing Title EX. SECOND FL.\_RM.03  
 Issue 17.01.25  
 Project No. 037  
 Scale/Format 1:100 @ A3  
 Date JANUARY 2025

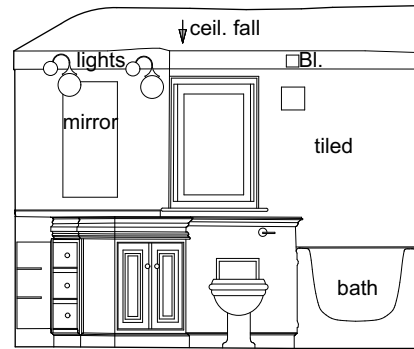


Elevation 1

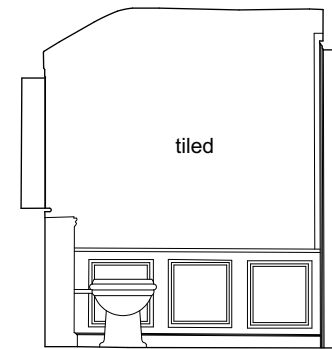

Elevation 2

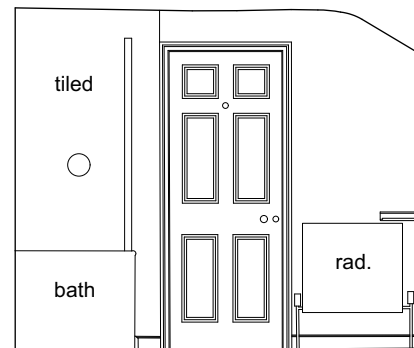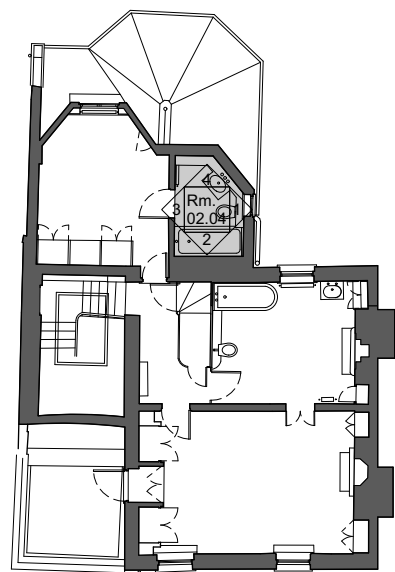


Elevation 3

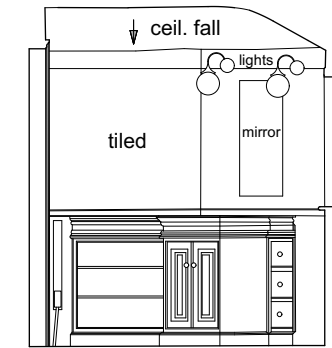

Elevation 4


## 7 PILGRIMS LANE

Studio Bernadeta  
AF Architects

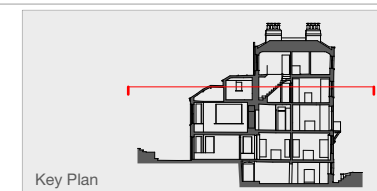


Key Plan



Project	037_7 PILGRIMS LANE
Drawing No.	037_EX.04_RM.02.04
Drawing Title	EX. SECOND FL._RM.04
Issue	17.01.25
Project No.	037
Scale/Format	1:100 @ A3
Date	JANUARY 2025

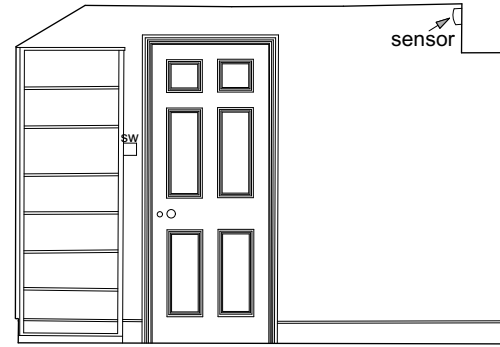

Elevation 1

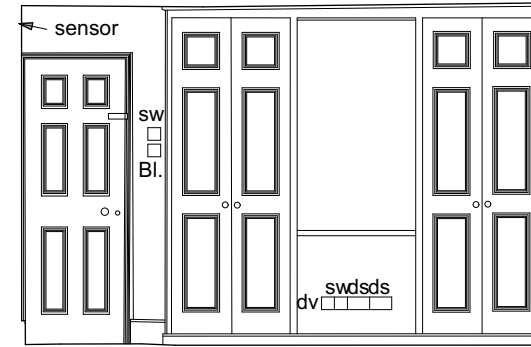

Elevation 2

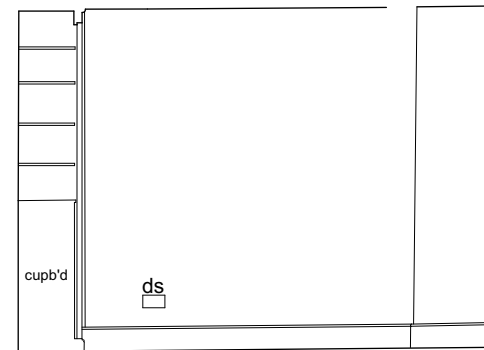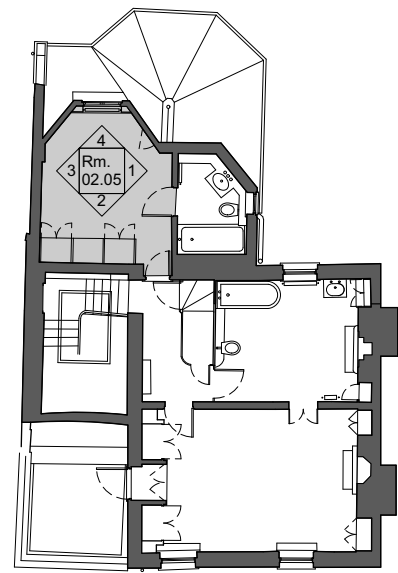


Elevation 3



Elevation 4


## 7 PILGRIMS LANE

Studio Bernadeta  
AF Architects

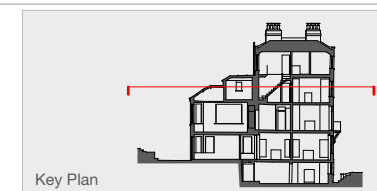


Key Plan



Project 037\_7 PILGRIMS LANE  
Drawing No. 037\_EX.04\_RM.02.05  
Drawing Title EX. SECOND FL.\_RM.05  
Issue 17.01.25  
Project No. 037  
Scale/Format 1:100 @ A3  
Date JANUARY 2025

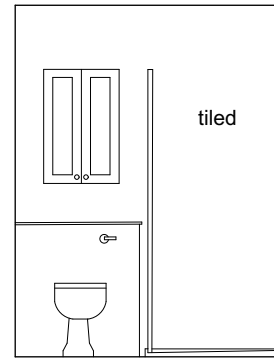


Elevation 1

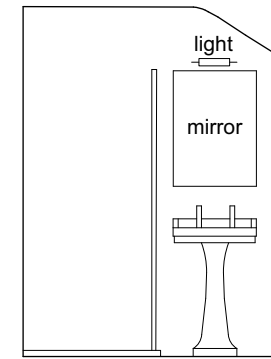

Elevation 2

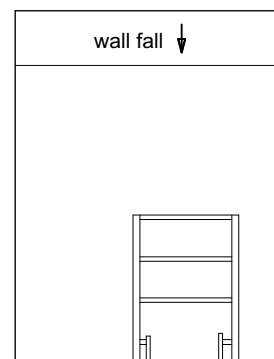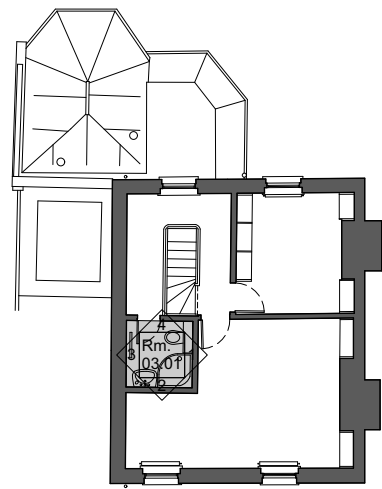


Elevation 3

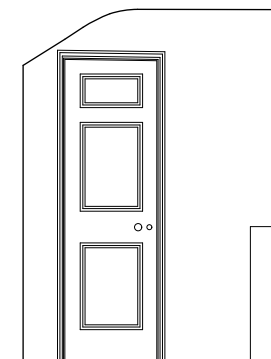

Elevation 4


## 7 PILGRIMS LANE

Studio Bernadeta  
AF Architects

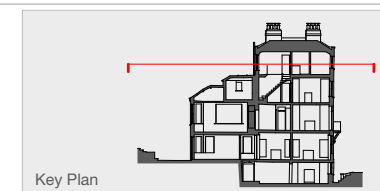


Key Plan



Project 037\_7 PILGRIMS LANE  
Drawing No. 037\_EX.05\_RM.03.01  
Drawing Title EX. THIRD FL.\_RM.01  
Issue 17.01.25  
Project No. 037  
Scale/Format 1:100 @ A3  
Date JANUARY 2025

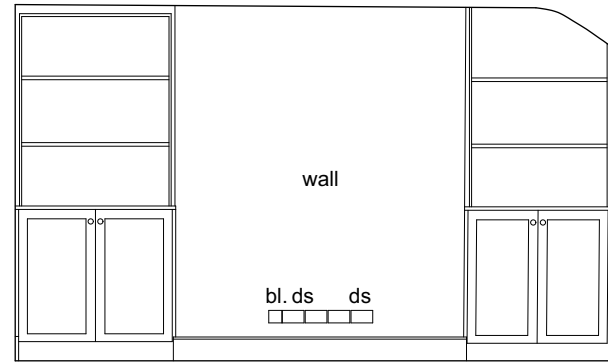


Elevation 1

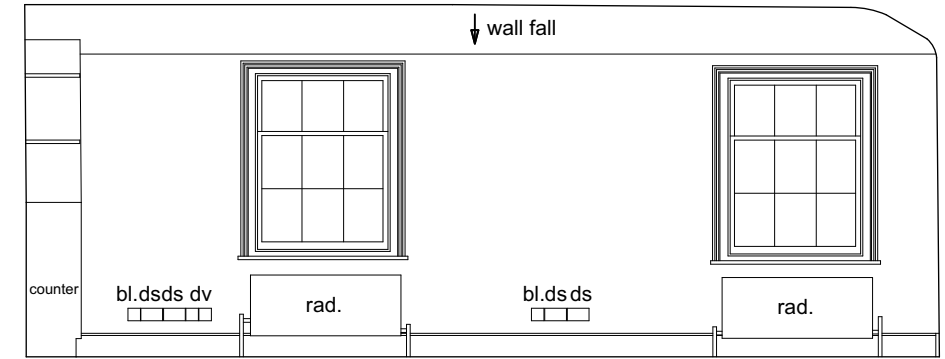

Elevation 2

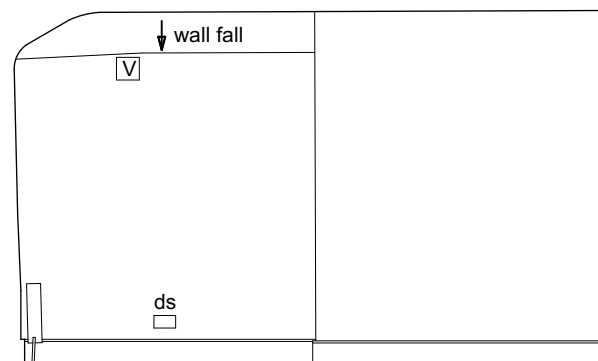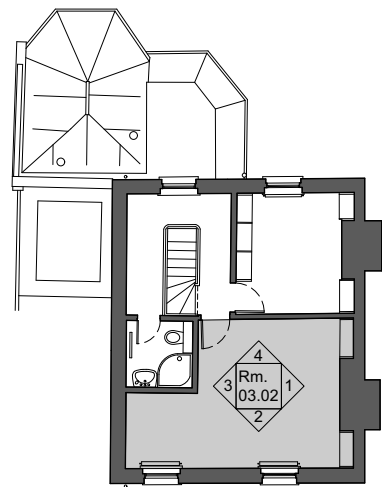


Elevation 3

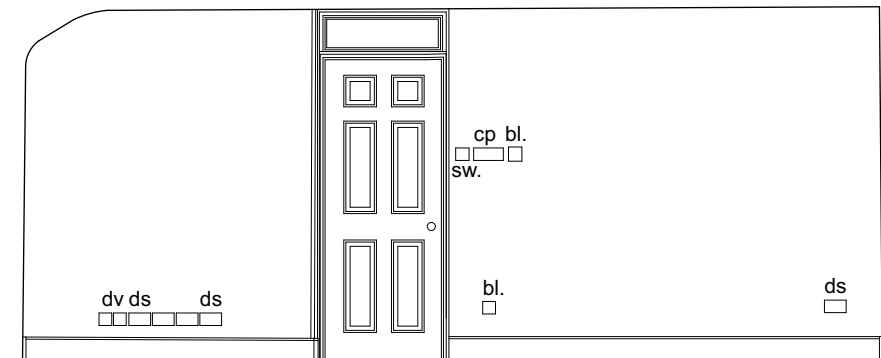

Elevation 4

## 7 PILGRIMS LANE


Studio Bernadeta  
AF Architects

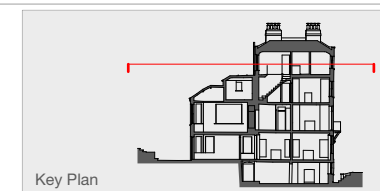


Key Plan

Project	037_7 PILGRIMS LANE
Drawing No.	037_EX.05_RM.03.02
Drawing Title	EX. THIRD FL._RM.02
Issue	17.01.25
Project No.	037
Scale/Format	1:100 @ A3
Date	JANUARY 2025





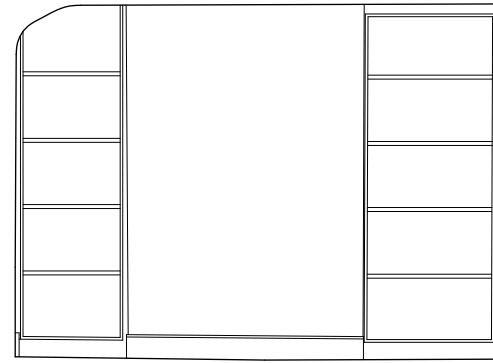


Elevation 1

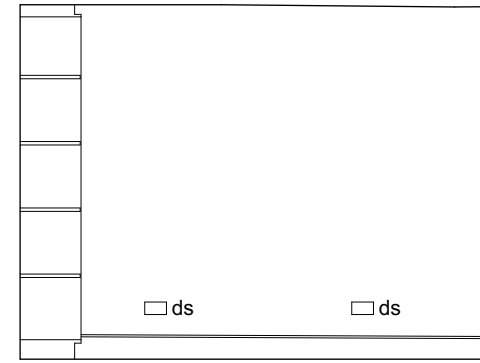

Elevation 2

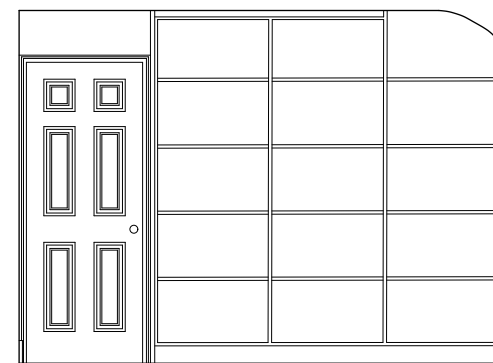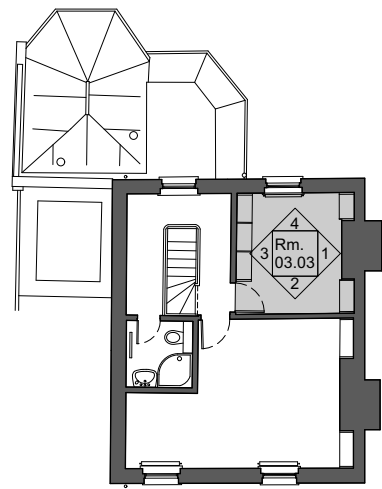


Elevation 3

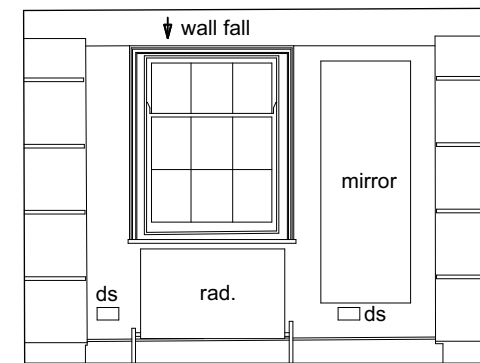

Elevation 4

## 7 PILGRIMS LANE

Studio Bernadeta  
AF Architects

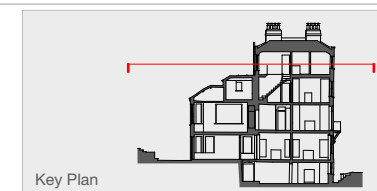

Key Plan

Project 037\_7 PILGRIMS LANE  
 Drawing No. 037\_EX.05\_RM.03.03  
 Drawing Title EX. THIRD FL.\_RM.03  
 Issue 17.01.25  
 Project No. 037  
 Scale/Format 1:100 @ A3  
 Date JANUARY 2025