

DO NOT SCALE THIS DRAWING UNLESS USED FOR PLANNING PURPOSES. USE FIGURED DIMENSIONS ONLY CONTRACTORS ARE RESPONSIBLE FOR TAKING AND CHECKING SITE DIMENSIONS


NOTES

1. ALL DIMENSIONS TO BE CHECKED AND CONFIRMED ON SITE
2. ALL DISCREPANCIES ARE TO BE REPORTED TO PRIOR TO WORK STARTING
3. ALL WORK AND MATERIALS TO BE IN ACCORDANCE WITH THE BUILDING REGULATIONS AND TO COMPLY WITH RELEVANT BRITISH STANDARDS
4. COPYRIGHT RESERVED.

Notes

DO NOT SCALE THIS DRAWING UNLESS USED FOR PLANNING PURPOSES. USE FIGURED DIMENSIONS ONLY CONTRACTORS ARE RESPONSIBLE FOR TAKING AND CHECKING SITE DIMENSIONS

DESIGN COPYRIGHT IS VESTED IN THE ARCHITECT FROM WHOM CONSENT MUST BE OBTAINED FOR COPYING OR REPRODUCING THIS DRAWING

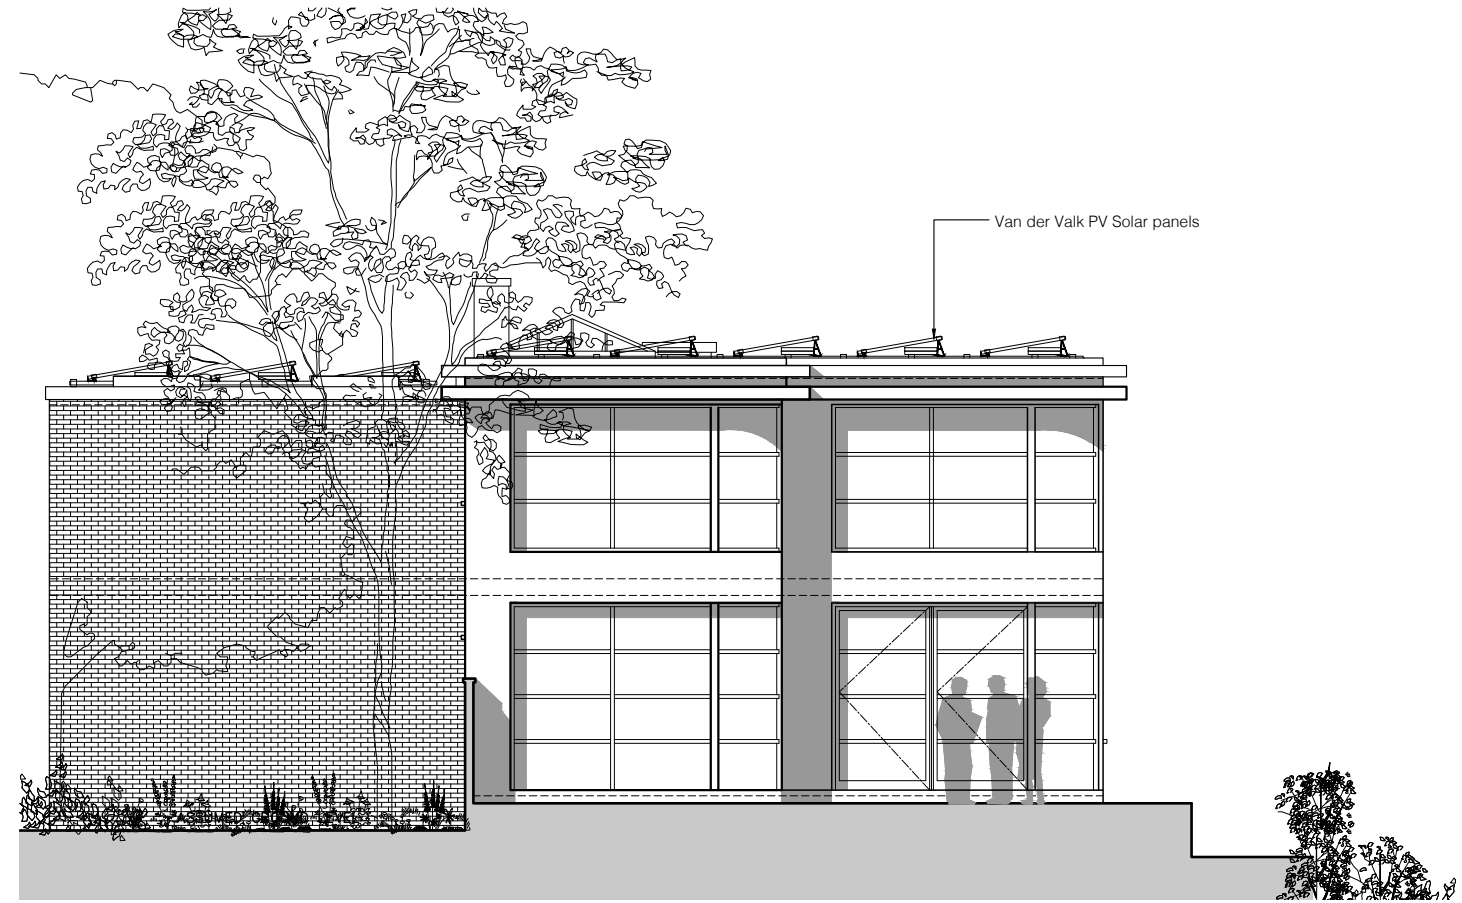

PROPOSED REAR ELEVATION C-C
SCALE 1:100 @ A3



PROPOSED SIDE ELEVATION D-D
SCALE 1:100 @ A3



Rev.	Date	Comment	By

Do not scale from this drawing unless used for planning purposes
All dimensions are to be checked and confirmed on site
Any discrepancies are to be reported immediately to the Architect or Main Contractor

COPYRIGHT © 2013
ALL RIGHTS DESCRIBED IN THE CHAPTER IV OF THE COPYRIGHT DESIGN AND PATENTS ACT 1988, HAVE BEEN GENERALLY ASSERTED

Client
Mr & Mrs Kersten

Project
The Cottage
Spaniards Road, London NW3 7JH

Drawing
Proposed Elevations
Sheet 2 of 2

Project No.	Drawing No.	Issue	Status
1362	PL-107	-	-

Scale	Date	Drawn By	Checked By
As Shown	Jan'25	JP	NH

HP Architects

(E): rickhaselme@hperchitects.uk
(E): jonpreston@hperchitects.uk
(W): www.hperchitects.uk