



Notes:
 DO NOT SCALE THIS DRAWING UNLESS USED FOR PLANNING PURPOSES. USE FIGURED DIMENSIONS ONLY CONTRACTORS ARE RESPONSIBLE FOR TAKING AND CHECKING SITE DIMENSIONS
 DESIGN COPYRIGHT IS VESTED IN THE ARCHITECT FROM WHOM CONSENT MUST BE OBTAINED FOR COPYING OR REPRODUCING THIS DRAWING

NOTES

1. ALL DIMENSIONS TO BE CHECKED AND CONFIRMED ON SITE
2. ALL DISCREPANCIES ARE TO BE REPORTED TO PRIOR TO WORK STARTING
3. ALL WORK AND MATERIALS TO BE IN ACCORDANCE WITH THE BUILDING REGULATIONS AND TO COMPLY WITH RELEVANT BRITISH STANDARDS
4. COPYRIGHT RESERVED.

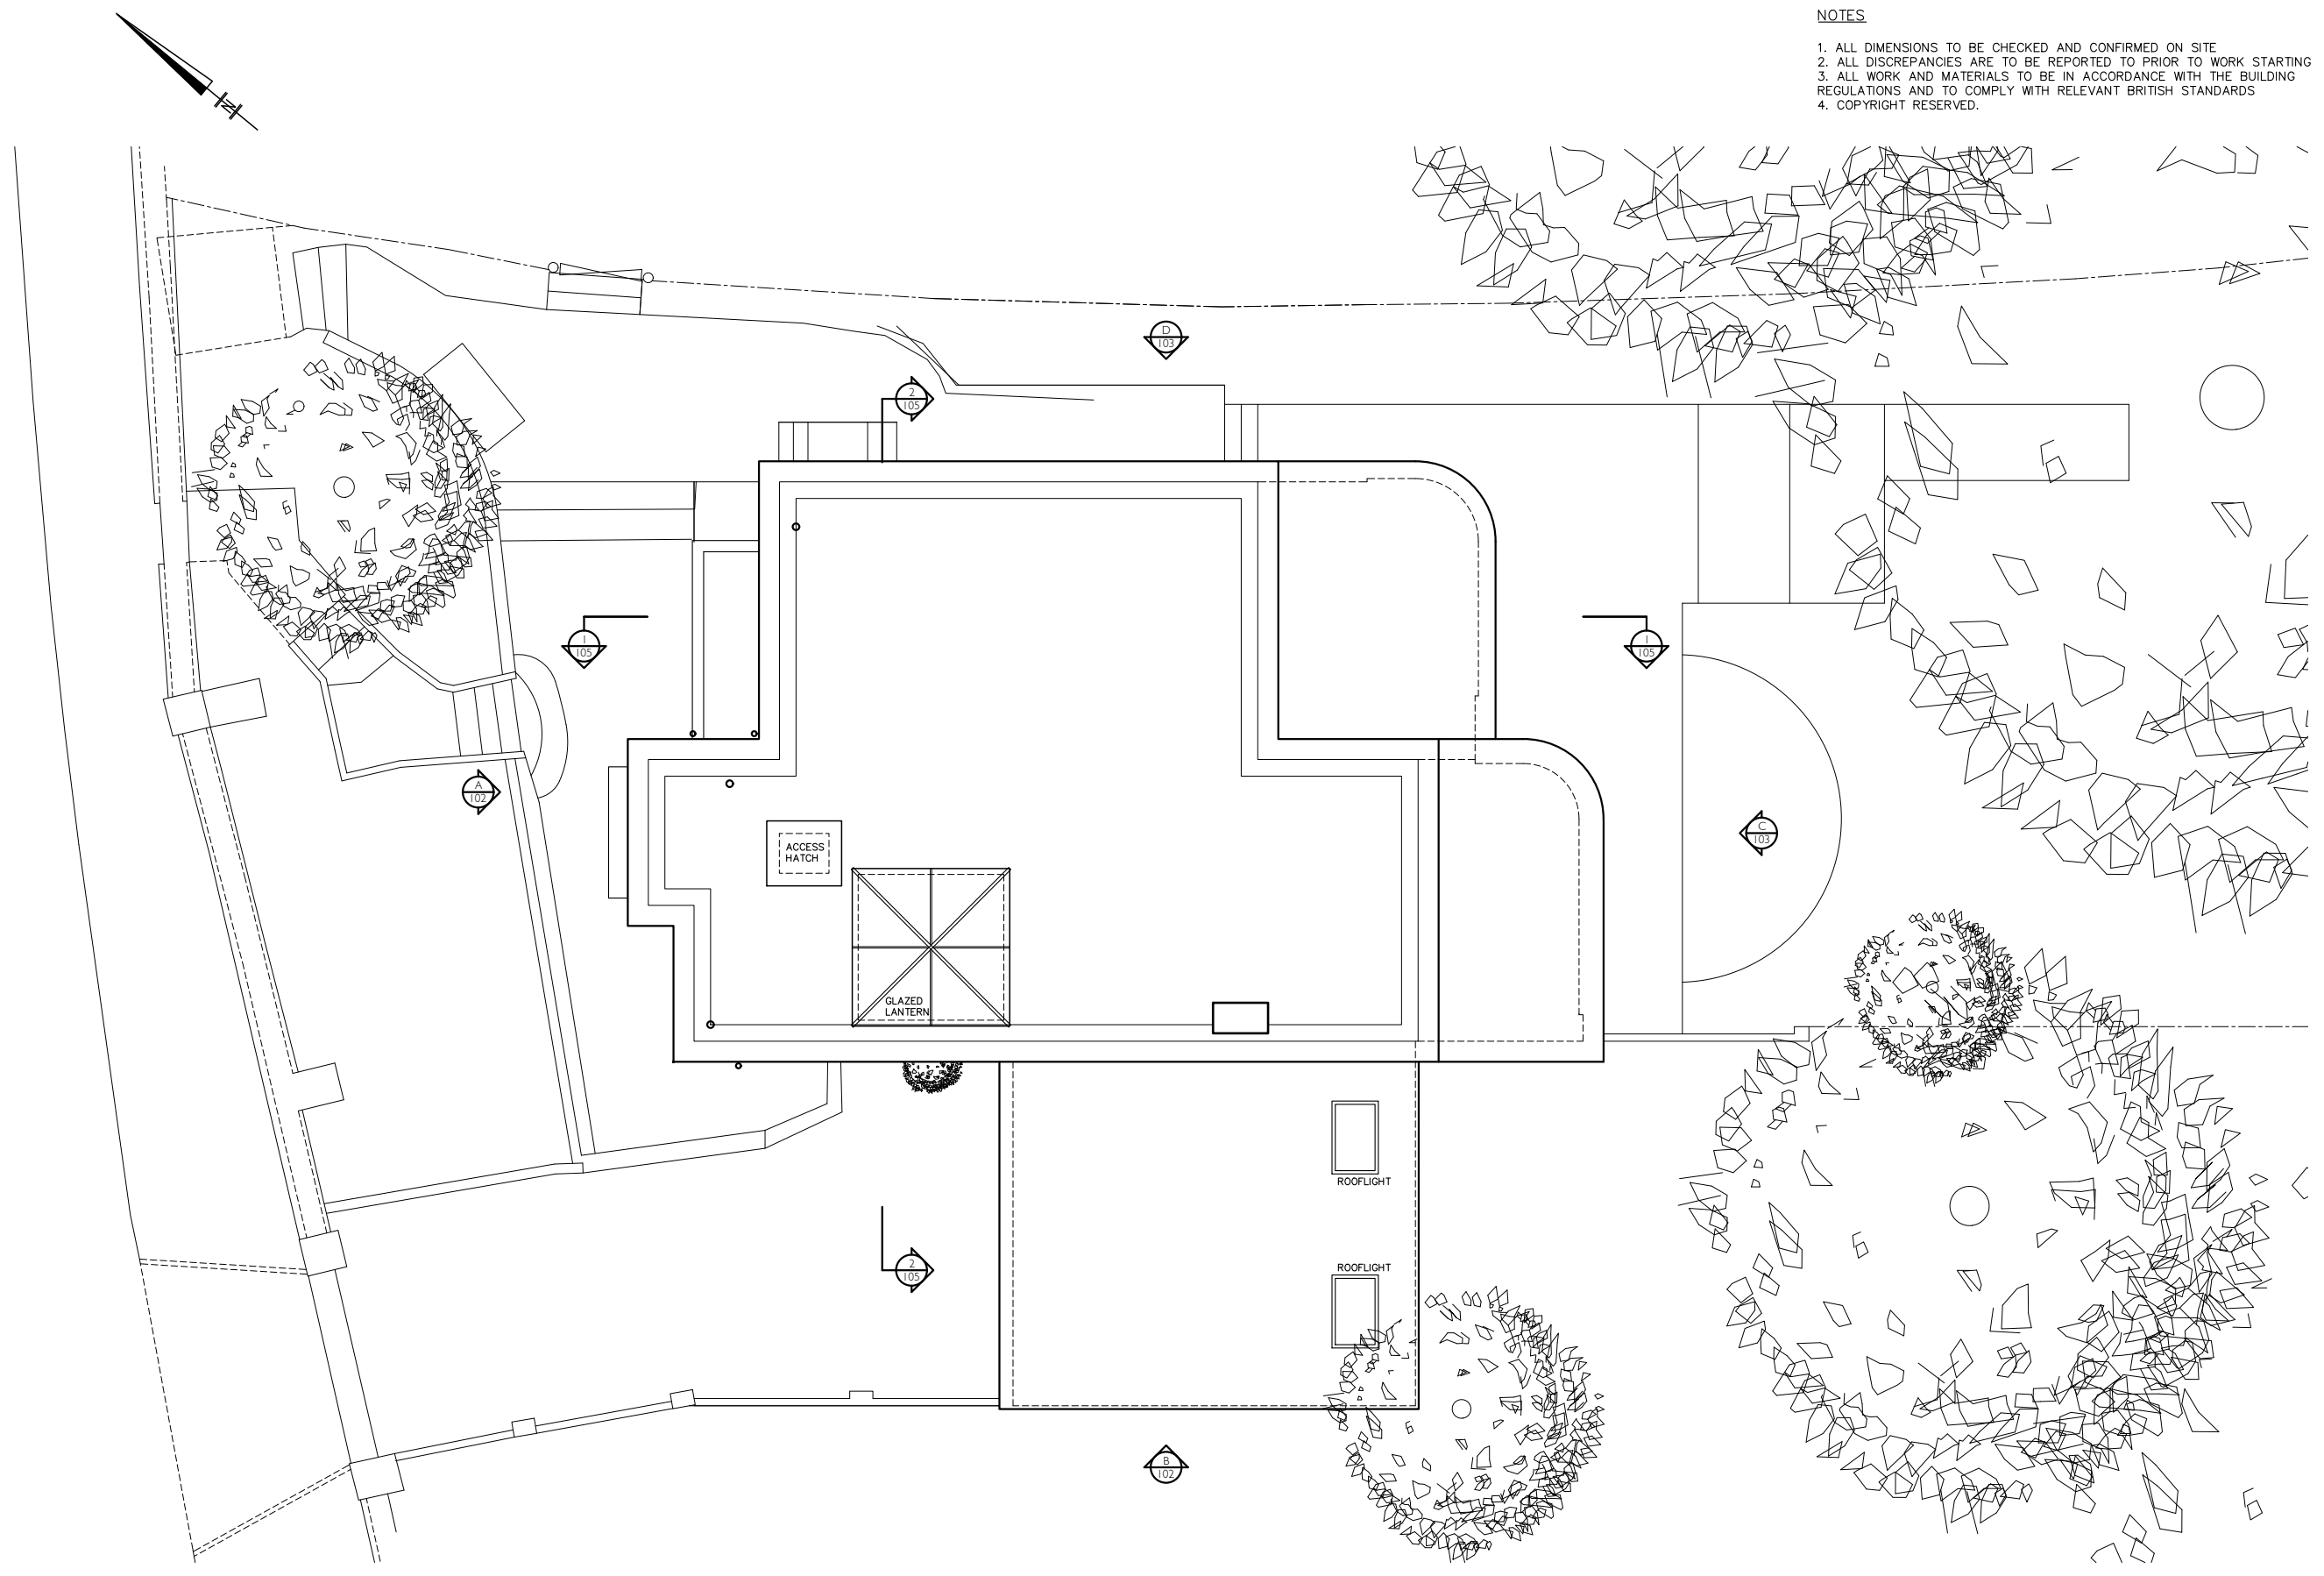

EXISTING ROOF PLAN
 SCALE 1:100 @ A3

 

Rev.	Date	Comment	By

Do not scale from this drawing unless used for planning purposes
 All dimensions are to be checked and confirmed on site
 Any discrepancies are to be reported immediately to the Architect or Main Contractor

COPYRIGHT © 2013
 ALL RIGHTS DESCRIBED IN THE CHAPTER IV OF THE COPYRIGHT DESIGN AND PATENTS ACT 1988, HAVE BEEN GENERALLY ASSERTED

Client
 Mr & Mrs Kershen

Project
The Cottage
 Spaniards Road, London NW3 7JH

Drawing
 Existing Roof Plan

Project No.	Drawing No.	Issue	Status
1362	PL-101	-	-

Scale	Date	Drawn By	Checked By
As Shown	Jan 25	JP	NH

HPArchitects
 (E): rich@hpa.com
 (E): jon@hpa.com
 (W): www.hpa.com