


Notes  
 DO NOT SCALE THIS DRAWING UNLESS USED FOR PLANNING PURPOSES. USE FIGURED DIMENSIONS ONLY. CONTRACTORS ARE RESPONSIBLE FOR TAKING AND CHECKING SITE DIMENSIONS.  
 DESIGN COPYRIGHT IS VESTED IN THE ARCHITECT FROM WHOM CONSENT MUST BE OBTAINED FOR COPYING OR REPRODUCING THIS DRAWING.


NOTES

1. ALL DIMENSIONS TO BE CHECKED AND CONFIRMED ON SITE
2. ALL DISCREPANCIES ARE TO BE REPORTED TO PRIOR TO WORK STARTING
3. ALL WORK AND MATERIALS TO BE IN ACCORDANCE WITH THE BUILDING REGULATIONS AND TO COMPLY WITH RELEVANT BRITISH STANDARDS
4. COPYRIGHT RESERVED.

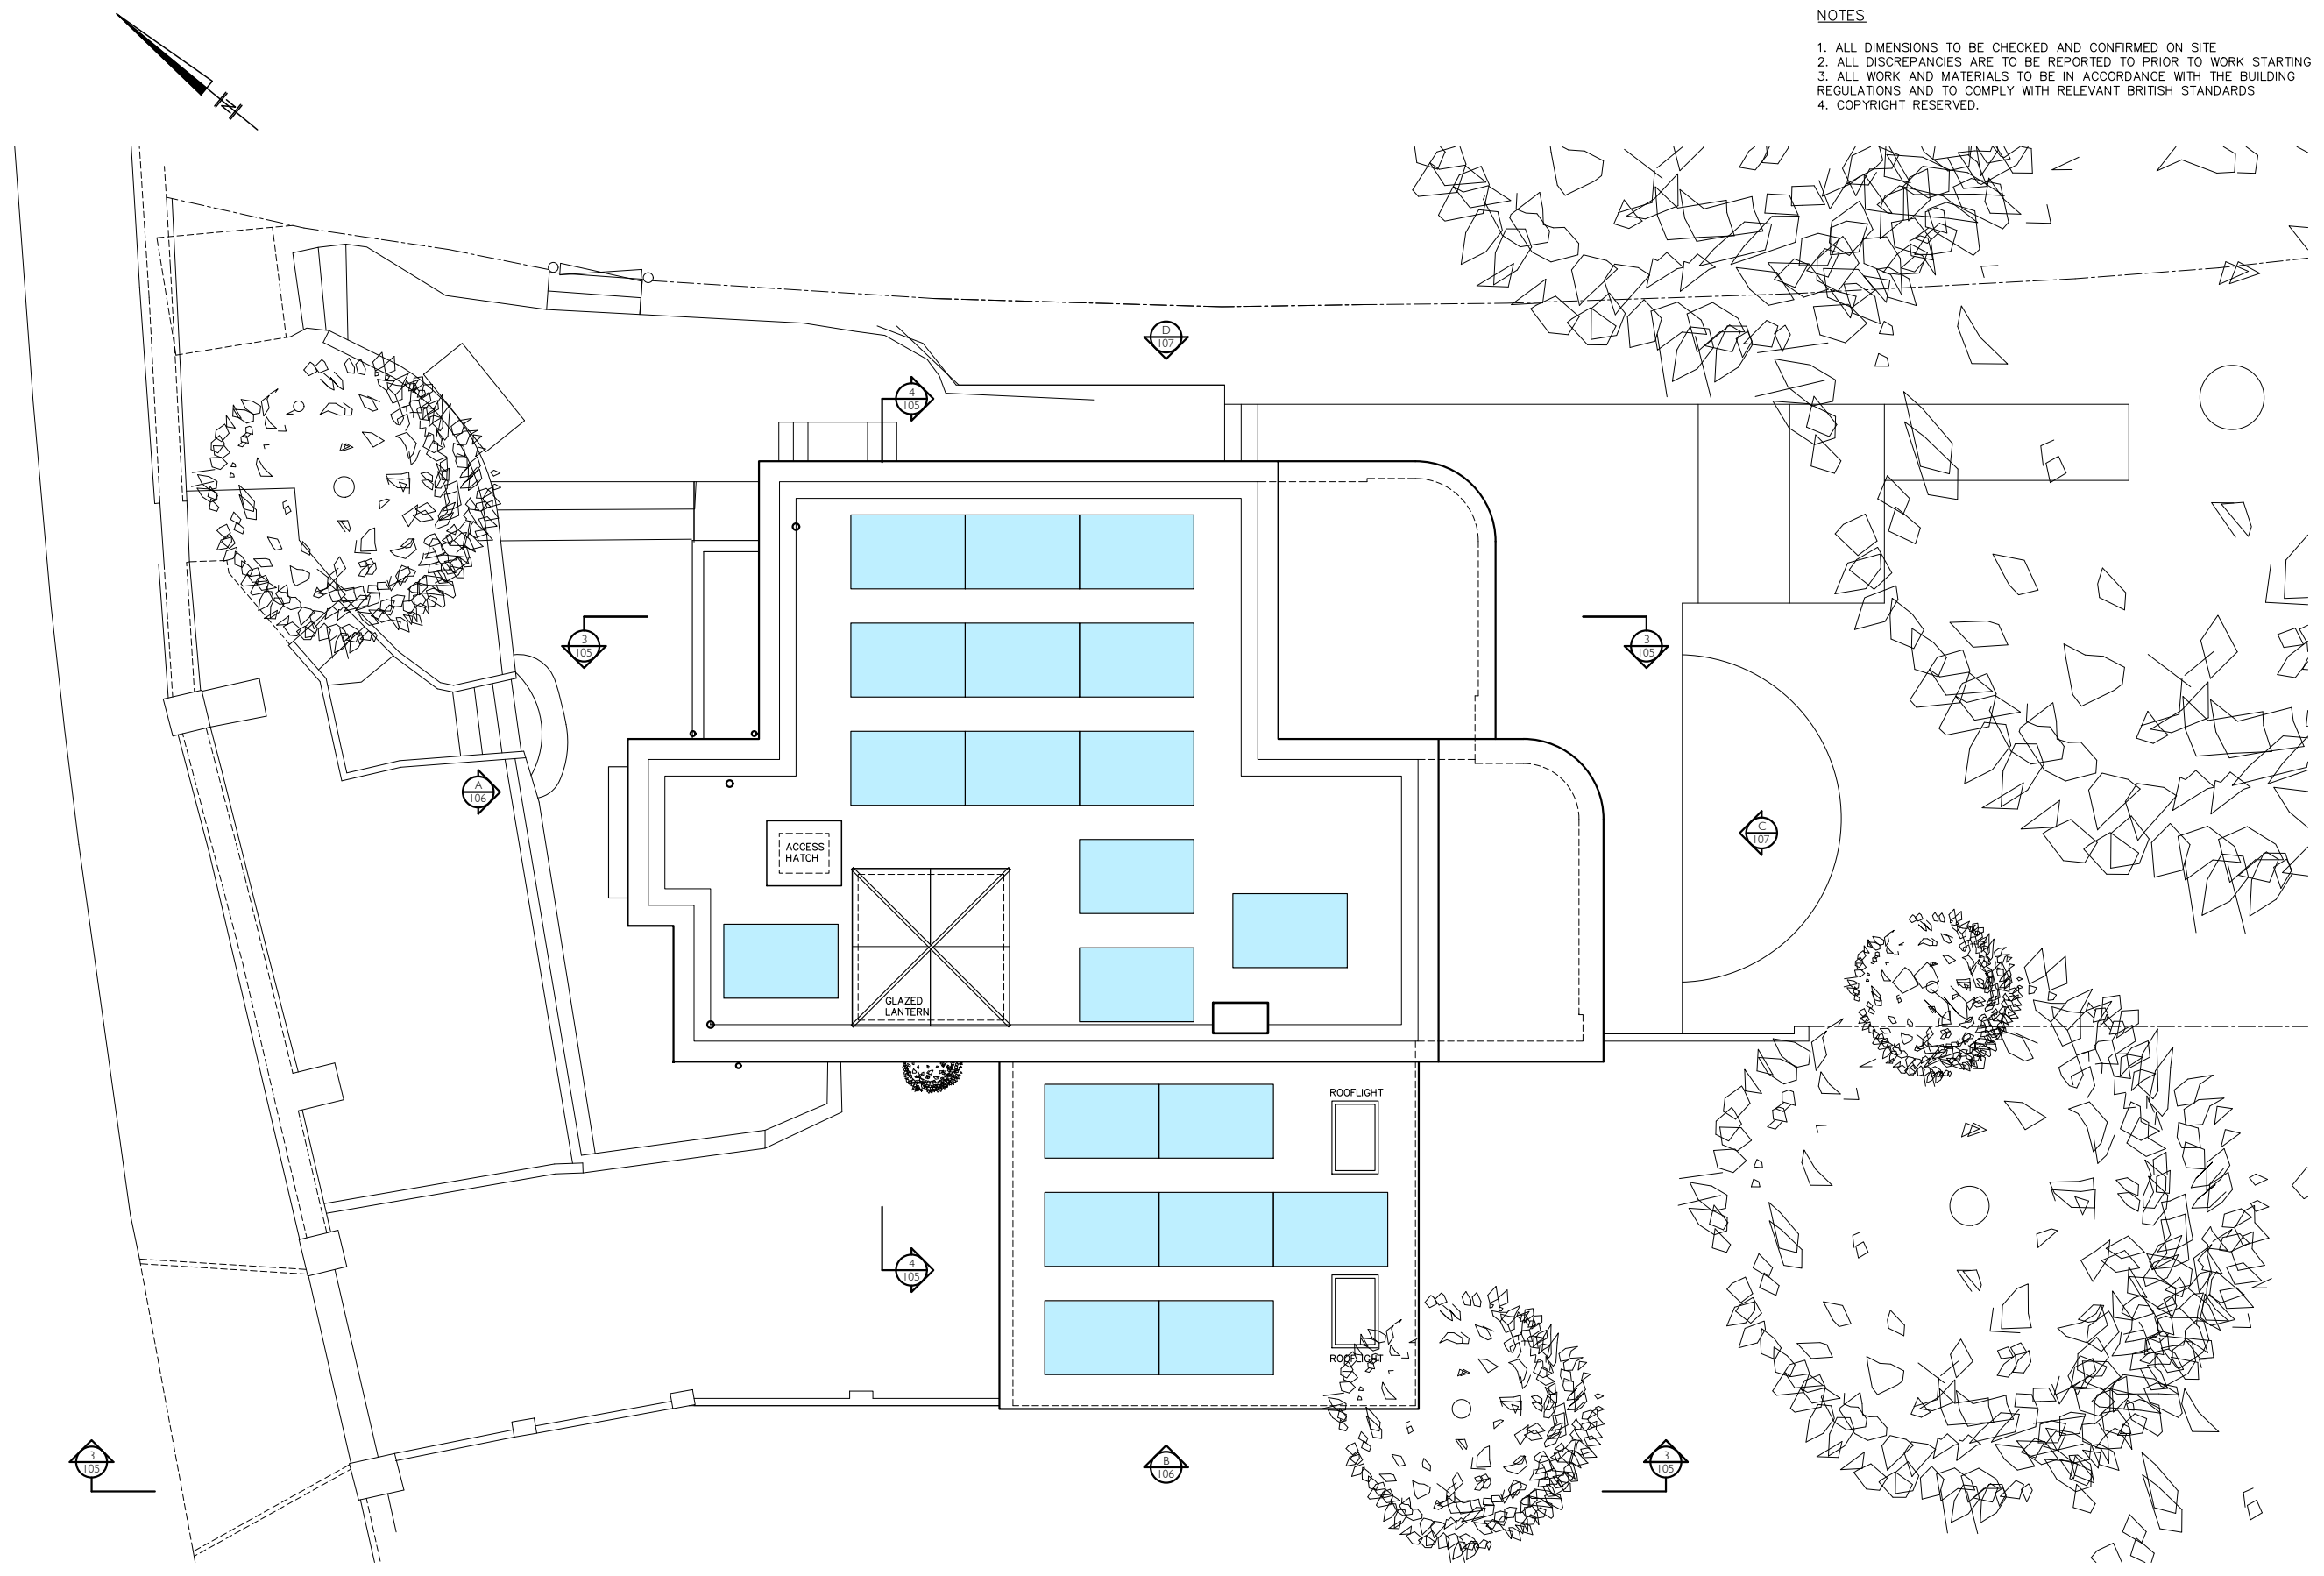

**PROPOSED ROOF PLAN**  
 SCALE 1:100 © A3

20 x Van der Valk Solar Systems  
 ValkPro+ Landscape 10° South  
 Each panel is 1134mm x 1727mm

 

Rev.	Date	Comment	By

Do not scale from this drawing unless used for planning purposes  
 All dimensions are to be checked and confirmed on site  
 Any discrepancies are to be reported immediately to the Architect or Main Contractor

**COPYRIGHT © 2013**  
 ALL RIGHTS DESCRIBED IN THE CHAPTER IV OF THE COPYRIGHT DESIGN AND PATENTS ACT 1988, HAVE BEEN GENERALLY ASSERTED

Client  
 Mr & Mrs Kersten

Project  
**The Cottage**  
 Spaniards Road, London NW3 7JH

Drawing  
 Proposed Roof Plan

Project No.	Drawing No.	Issue	Status
<b>1362</b>	<b>PL-104</b>	-	-

Scale	Date	Drawn By	Checked By
As Shown	Jan'25	JP	NH

**HP Architects**  
 (E): nickhaselme@hparchitects.uk  
 (E): jonpresland@hparchitects.uk  
 (W): www.hparchitects.uk