
 


**REDMOND.IVIE ARCHITECTS**

THE BARLEY MOW CENTRE  
 10 BARLEY MOW PASSAGE  
 LONDON W4 4PH  
 tel 020 8742 1775/ 020 8996 1686  
 e-mail info@redmonddivie.com  
 www.redmonddivie.com

216 WEST END LAKE LONDON NW6	
EXISTING ROOF PLAN	
SCALE: 1:50 @ A3 DATE: JAN 2025 DRAWN: RCF	11/13/12

DO NOT SCALE FOR CONSTRUCTION  
 VERIFY ALL DIMENSIONS ON-SITE

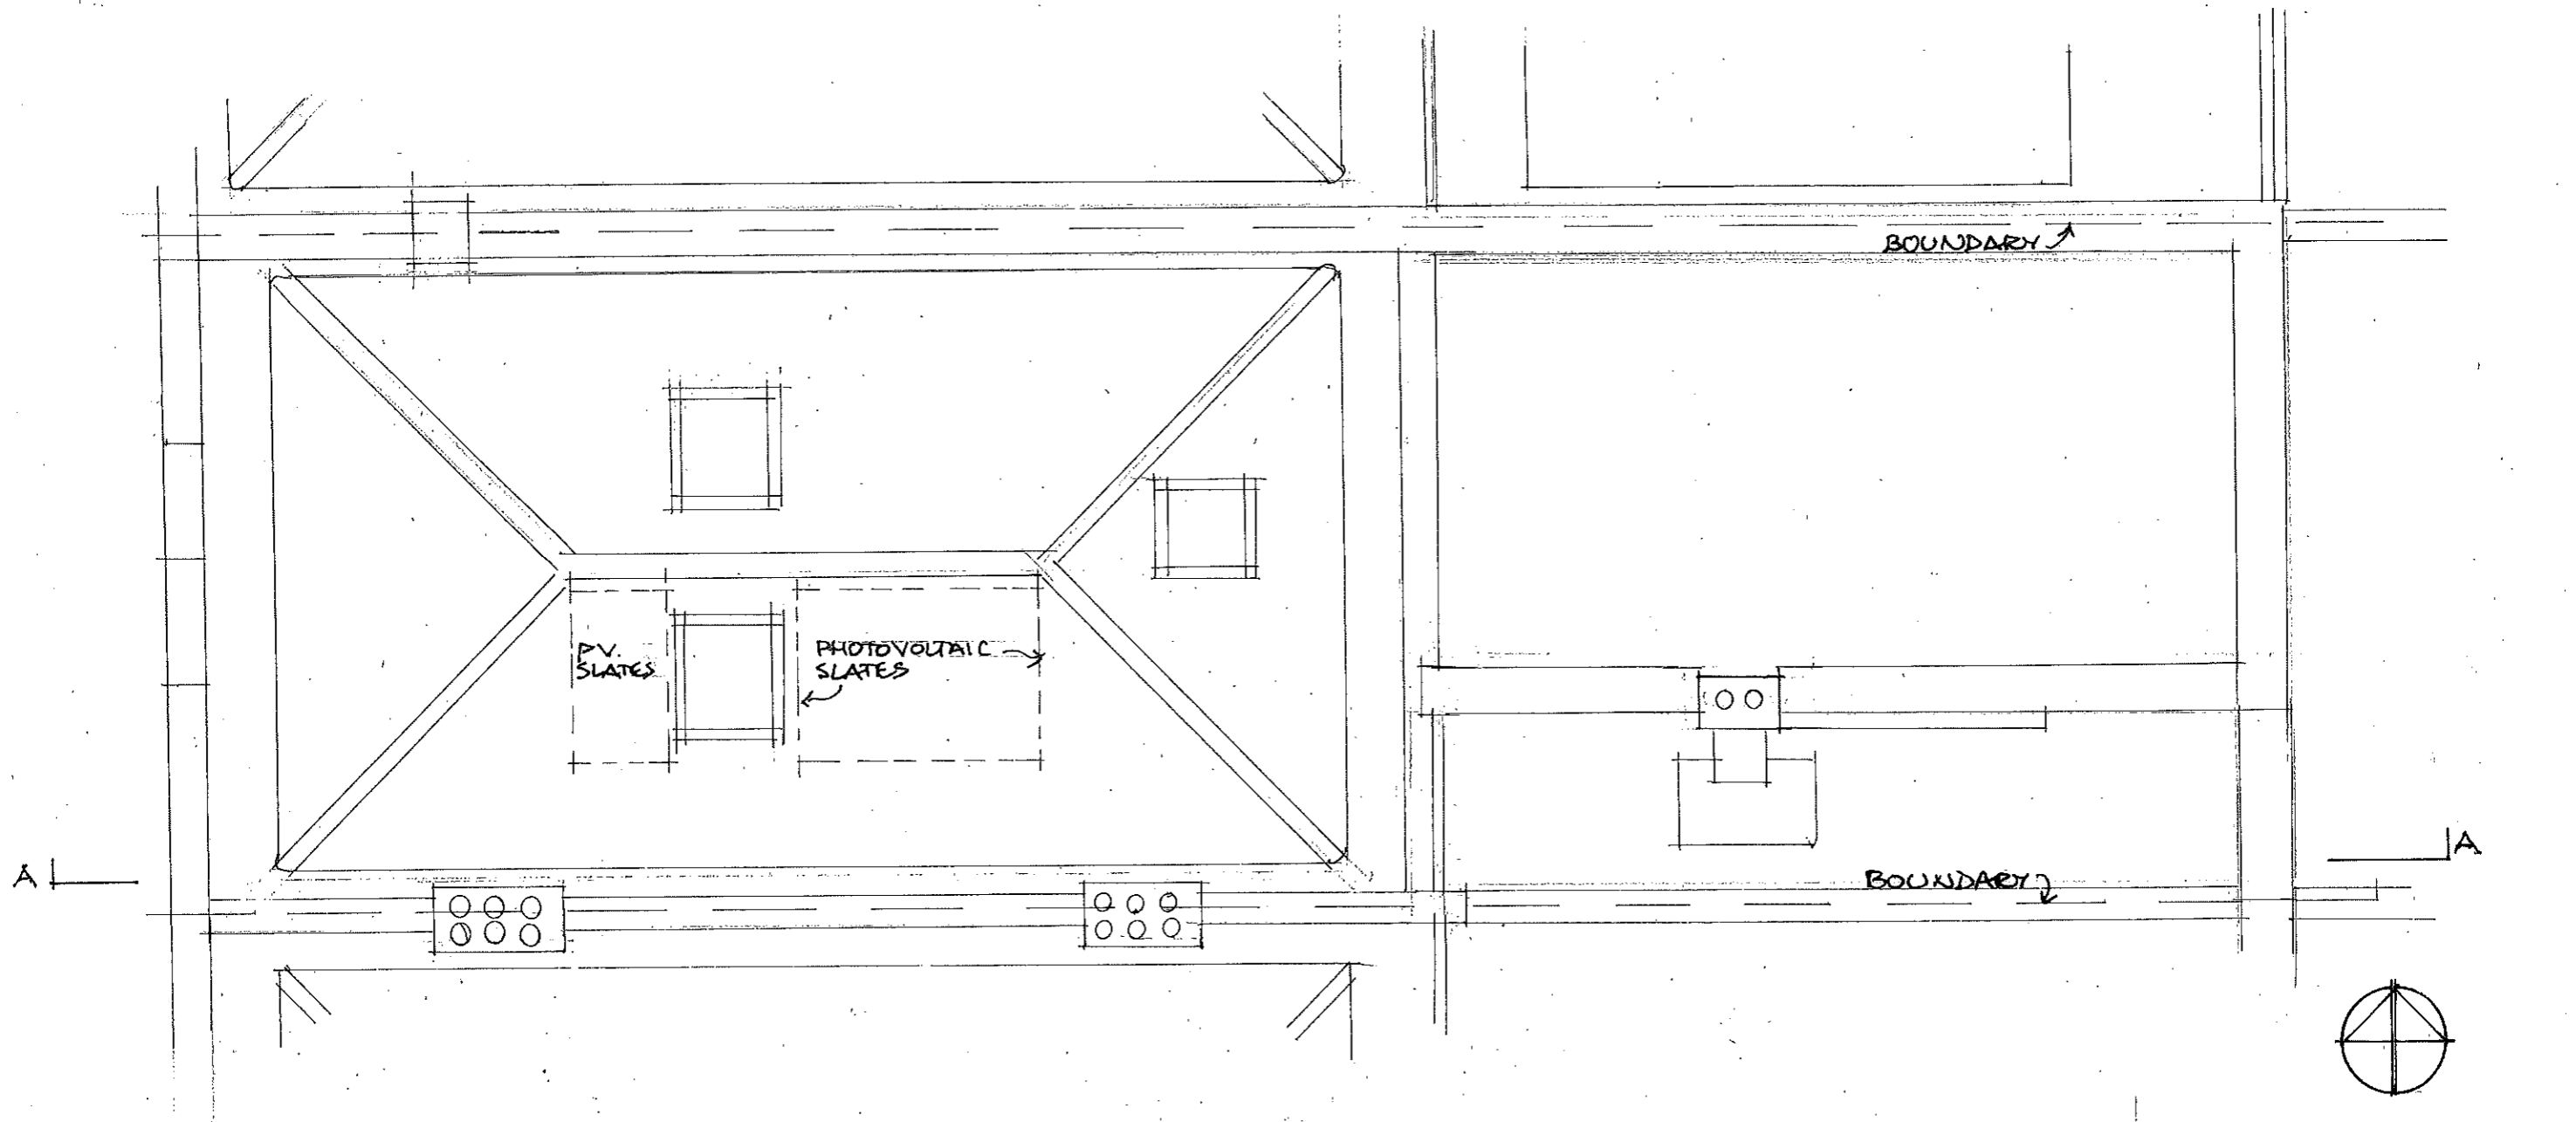

**REDMOND IVIE ARCHITECTS**

THE BARLEY MOW CENTRE  
 10 BARLEY MOW PASSAGE  
 LONDON W4 4PH  
 tel 020 8742 1775 / 020 8996 1686  
 e-mail info@redmondivic.com  
 www.redmondivic.com

ALTERATIONS AND  
 EXTENSIONS TO  
 216 WEST END LANE NW6

PROPOSED ROOF  
 PLAN

SCALE: 1:50 @ A3	1193/13
DATE: JAN 2025	
DRAWN: RCC	

DO NOT SCALE FOR CONSTRUCTION  
 VERIFY ALL DIMENSIONS ON SITE