



80 Hillfield Court  
Belsize Avenue  
NW3 4BE  
Front Elevation  
(South West Facing)

Scale 1:100 AT A4  
Ref: 80HC-FE

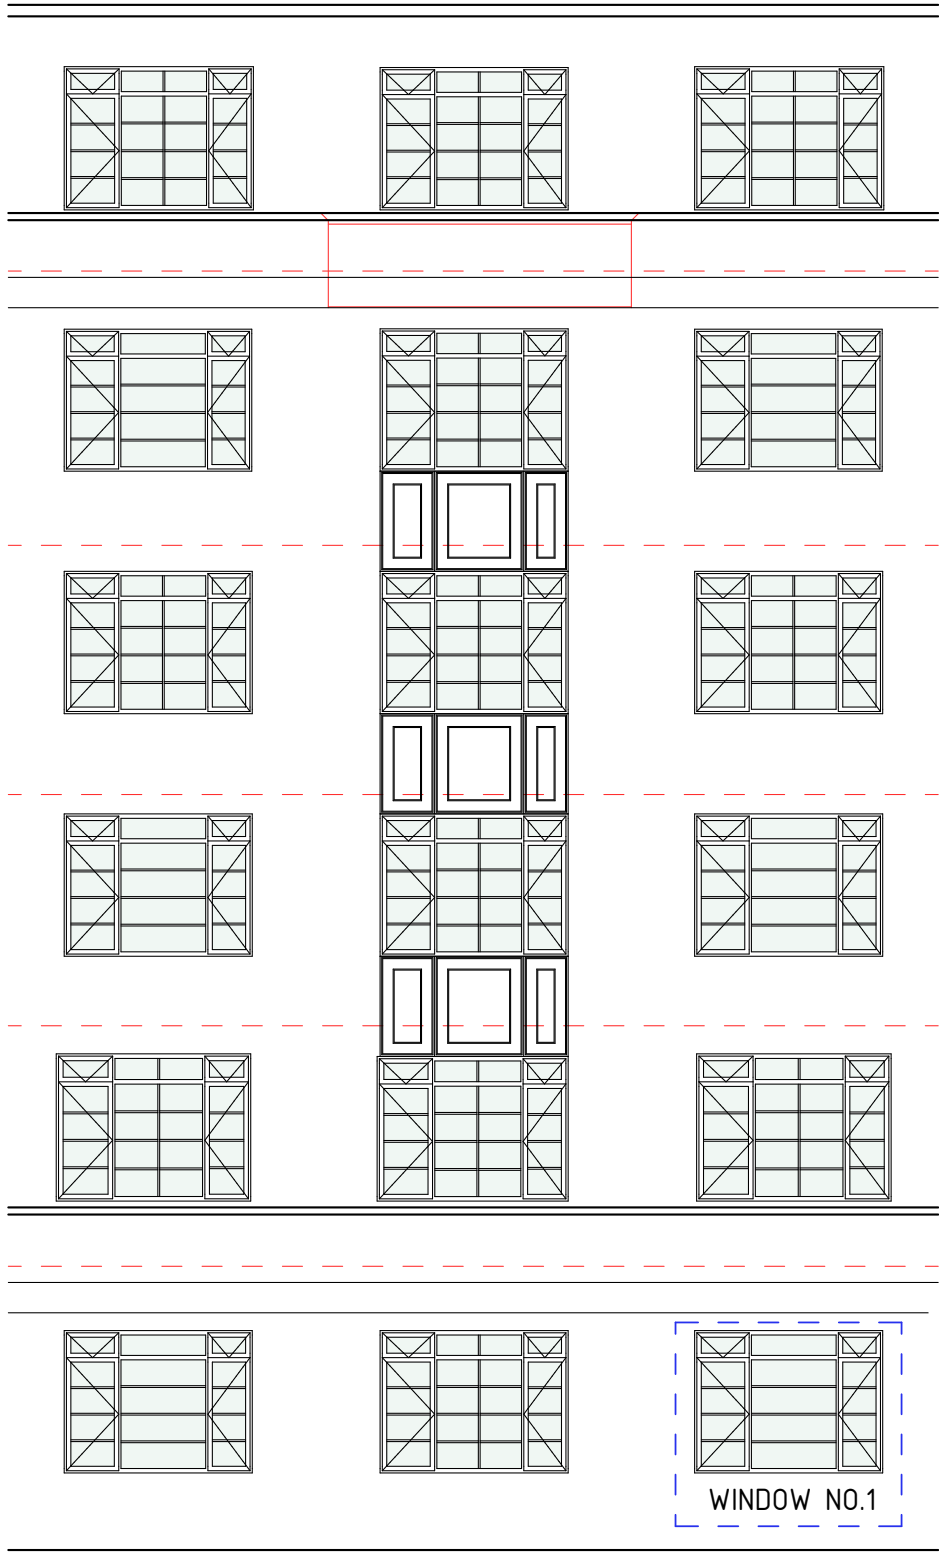

Ground Floor

 

Scale 1:100