



FRONT ELEVATION

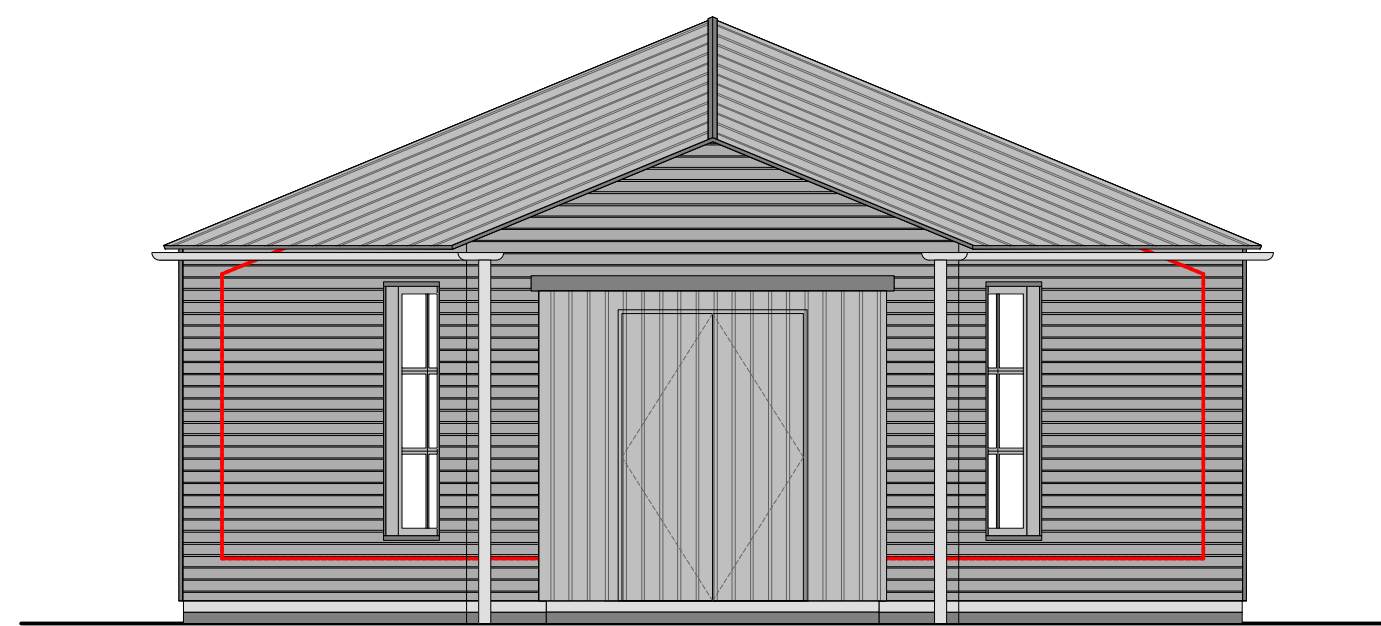

SIDE ELEVATION



REAR ELEVATION

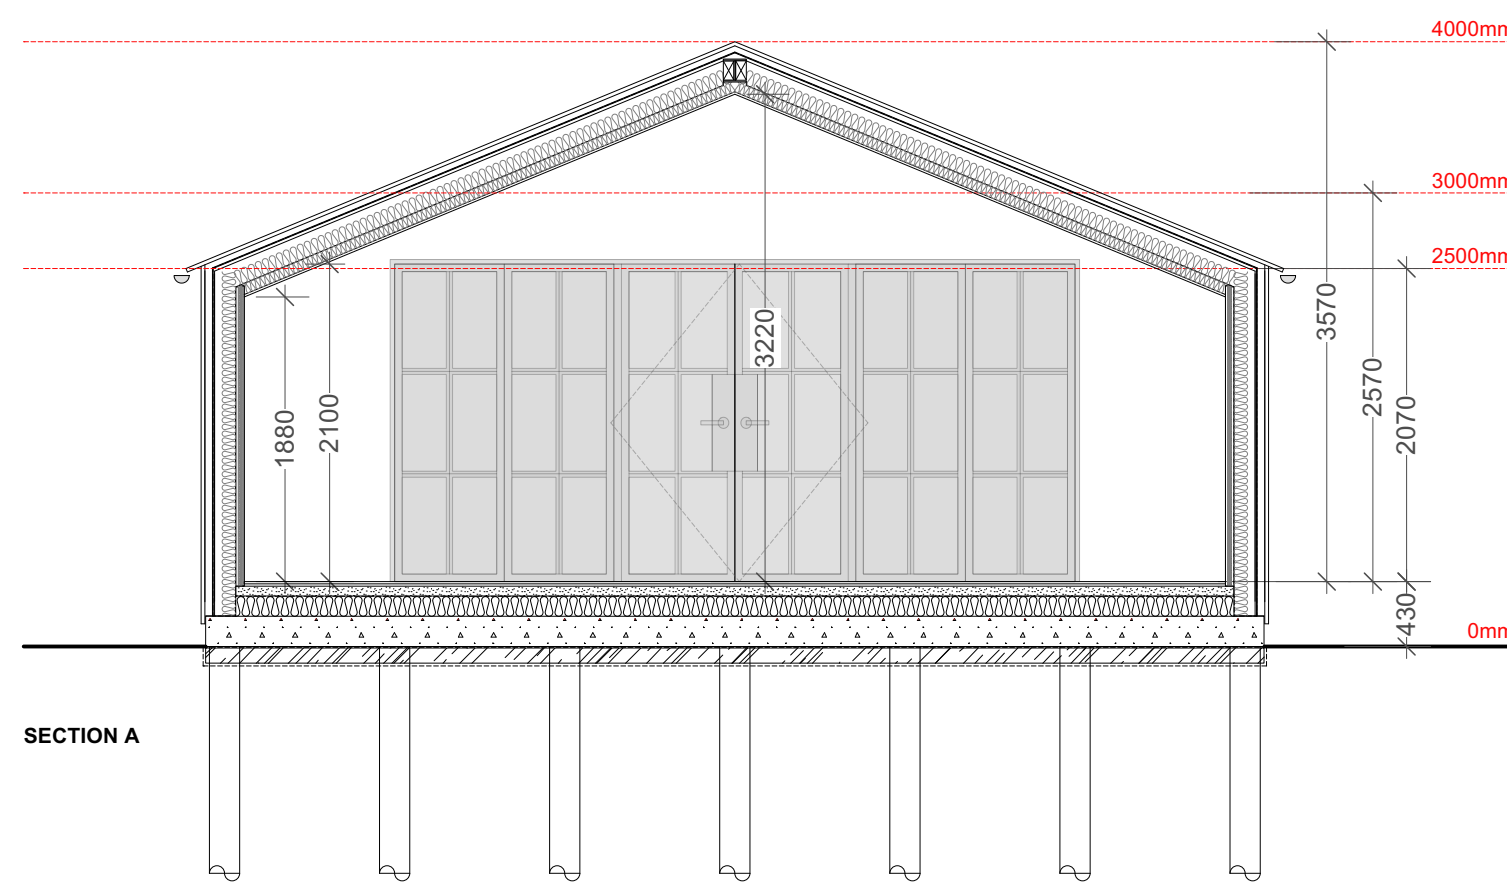

SECTION A



SIDE ELEVATION

MATERIALS
 Dark Timber Cladding
 Dark Metal Clad Roof
 Dark Metal Framed Doors and Windows



PROPOSED

All dimensions must be confirmed on site and verified with the Architect. Any discrepancies on the drawing must be reported to the Architect prior to any works being carried out on site.

DO NOT SCALE OFF THIS DRAWING, only use stated dimensions for setting out purposes.

The copyright of this schedule / drawing remains with the Architect. No part of this schedule / drawing may be reproduced in any form or by any means without the written permission of Greenway Architects.

Project:
 47 Elsworthy Road

Drawing Title:
 Proposed Outbuilding

Drawing No.:
 1971 - AP - 003

Date
 13/01/2025
 Drawn by - DG

Scale
 1:100 @ A1
 1:50 @ A3