




Studio Hale Limited  
26 Princes Road, W2 5SU


General Notes:

1. No dimensions to be scaled from this drawing.
2. Any discrepancies found between this drawing and other documents should be referred to the designer and consultants.
3. This drawing should be removed from currency immediately after a revised version is issued.
4. All dimensions are in mm.


This drawing is provided solely for the work stage mentioned in the title block below, and should not be used for any other purpose. This drawing is confidential and the property of Studio Hale and shall not be copied, reproduced, used or disclosed to others without the express prior written authority of Studio Hale.

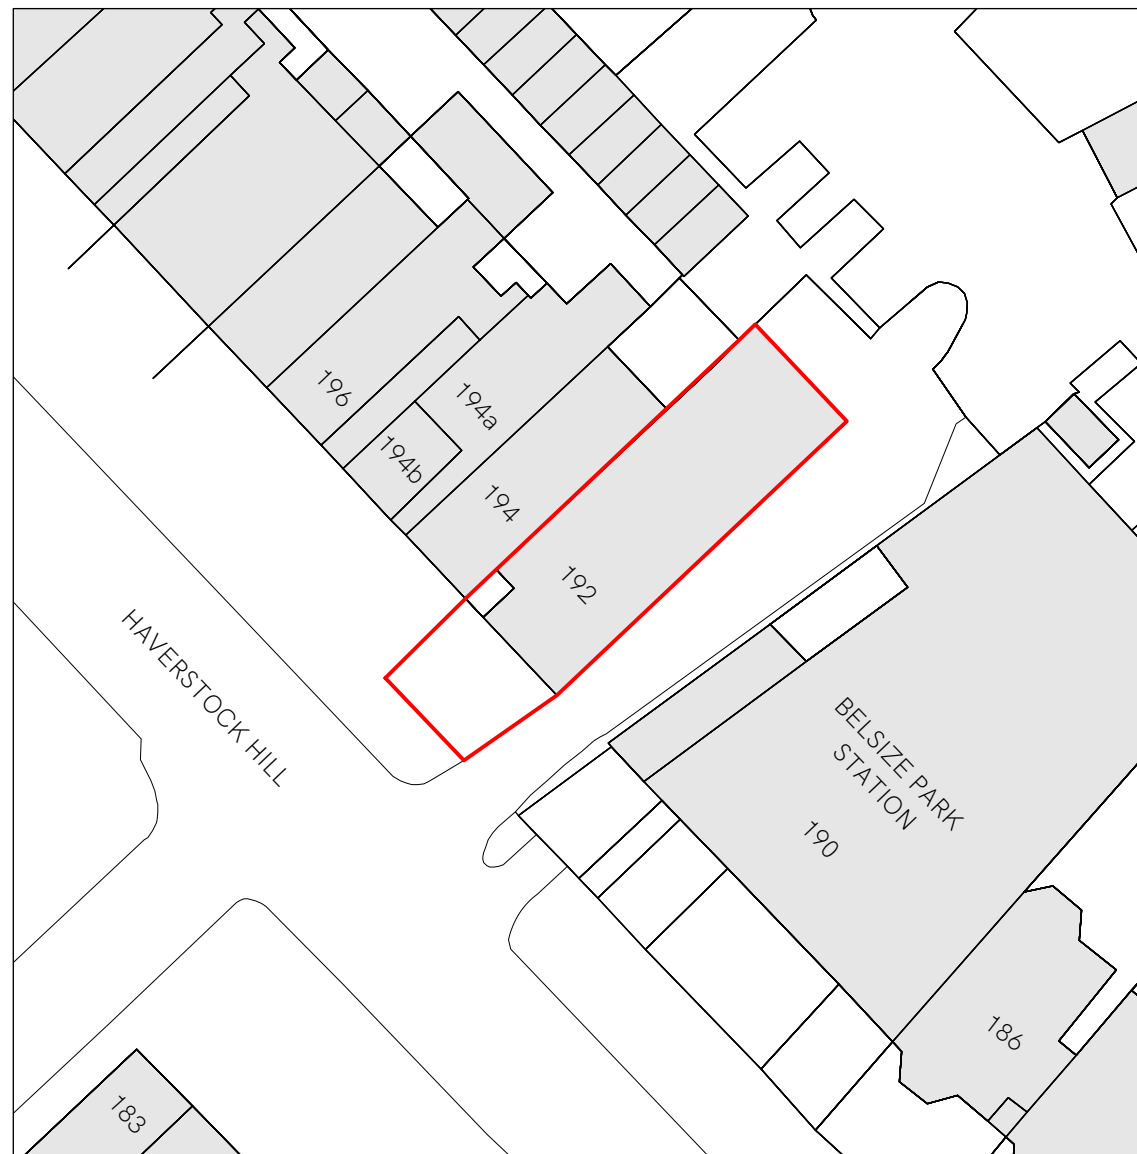

SITE PLAN  
SCALE 1:500 @A3

 

0 5 10 15 20 M

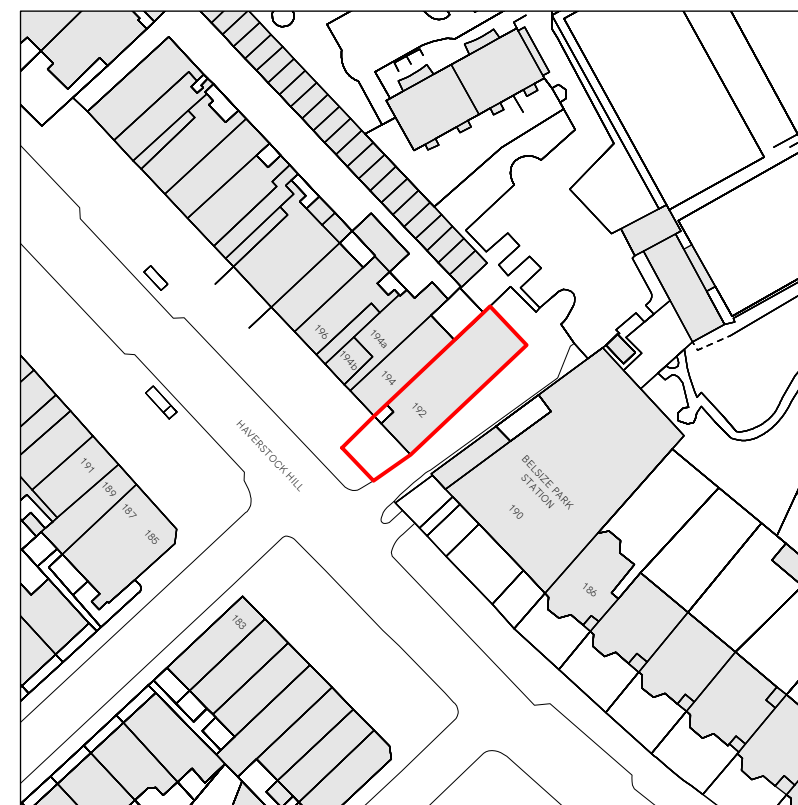

LOCATION PLAN  
SCALE 1:1250 @A3



0 10 20 30 40 M

- issued for planning  
no. reason for revision.

17.01.24  
date.

Project: 192 Haverstock Hill, NW3 2AJ

Title: Site Plan and Location Plan

Status: Planning

drawn by: PP job number: 2723

scale: 1:500 @A3 drawing number: 050  
1:1250 @A3