



EXISTING FLAT ROOF PLAN

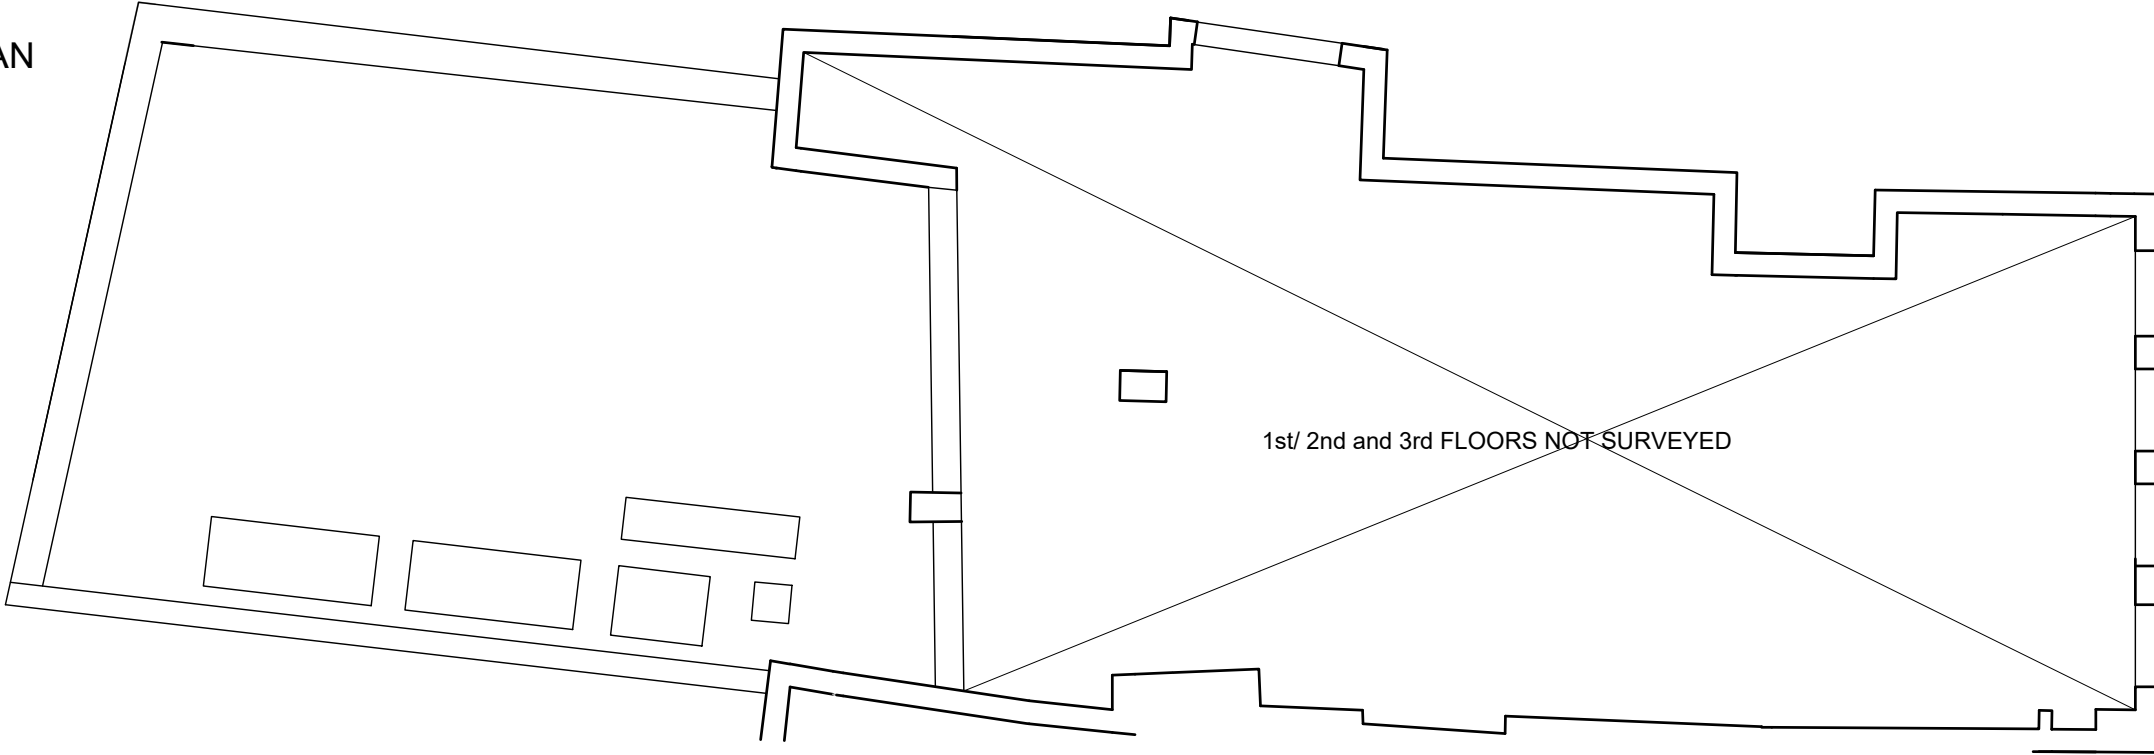

PROPOSED FLAT ROOF PLAN

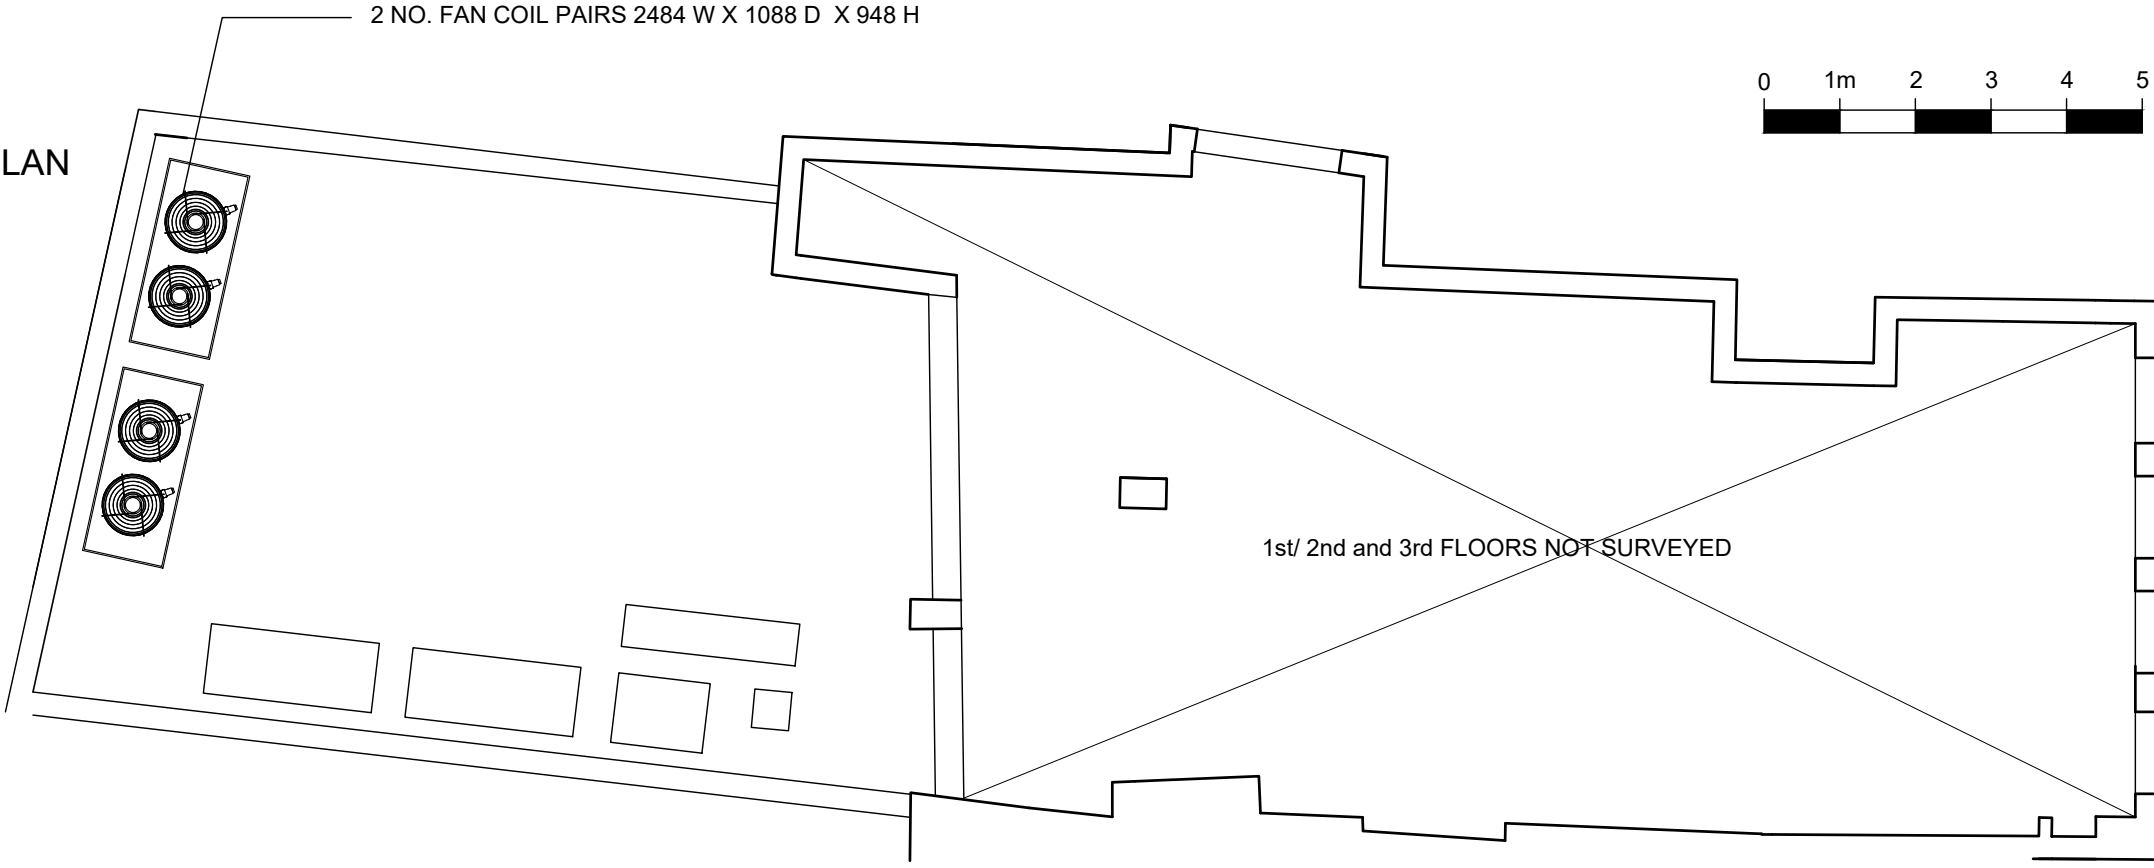

Client
BAYLEY & SAGE

Job Title
 25/26 HAMPSTEAD HIGH STREET
 LONDON, NW3 1QA

Drawing Title
**EXISTING & PROPOSED FLAT
 ROOF PLANS**

Drawing Status
FOR INFO

Drawn By Checked By
 _____ LT

Scale Date
 1:100 @ A3 NOV 2024

Drawing No. Rev.
 2880 - 13 -

Revisions		
Rev.	Date	Description

All site dimensions and levels to be verified by contractors and subcontractors on site prior to manufacture
 Do not Scale from this drawing
 To be read in conjunction with all other drawings and contract documentation
 Contractor to refer to all relevant consultants and engineers drawings throughout the course of the works All works to comply to local authority requirements
 Any errors, dimensional discrepancies or omissions to be reported to Inature prior to manufacture
 Drawing is for design intent only

inature
 architecture & design

www.inature.co.uk
 T. 0207 223 8100
 T. 01273 710 056

© inature