




LOWER GROUND FLOOR

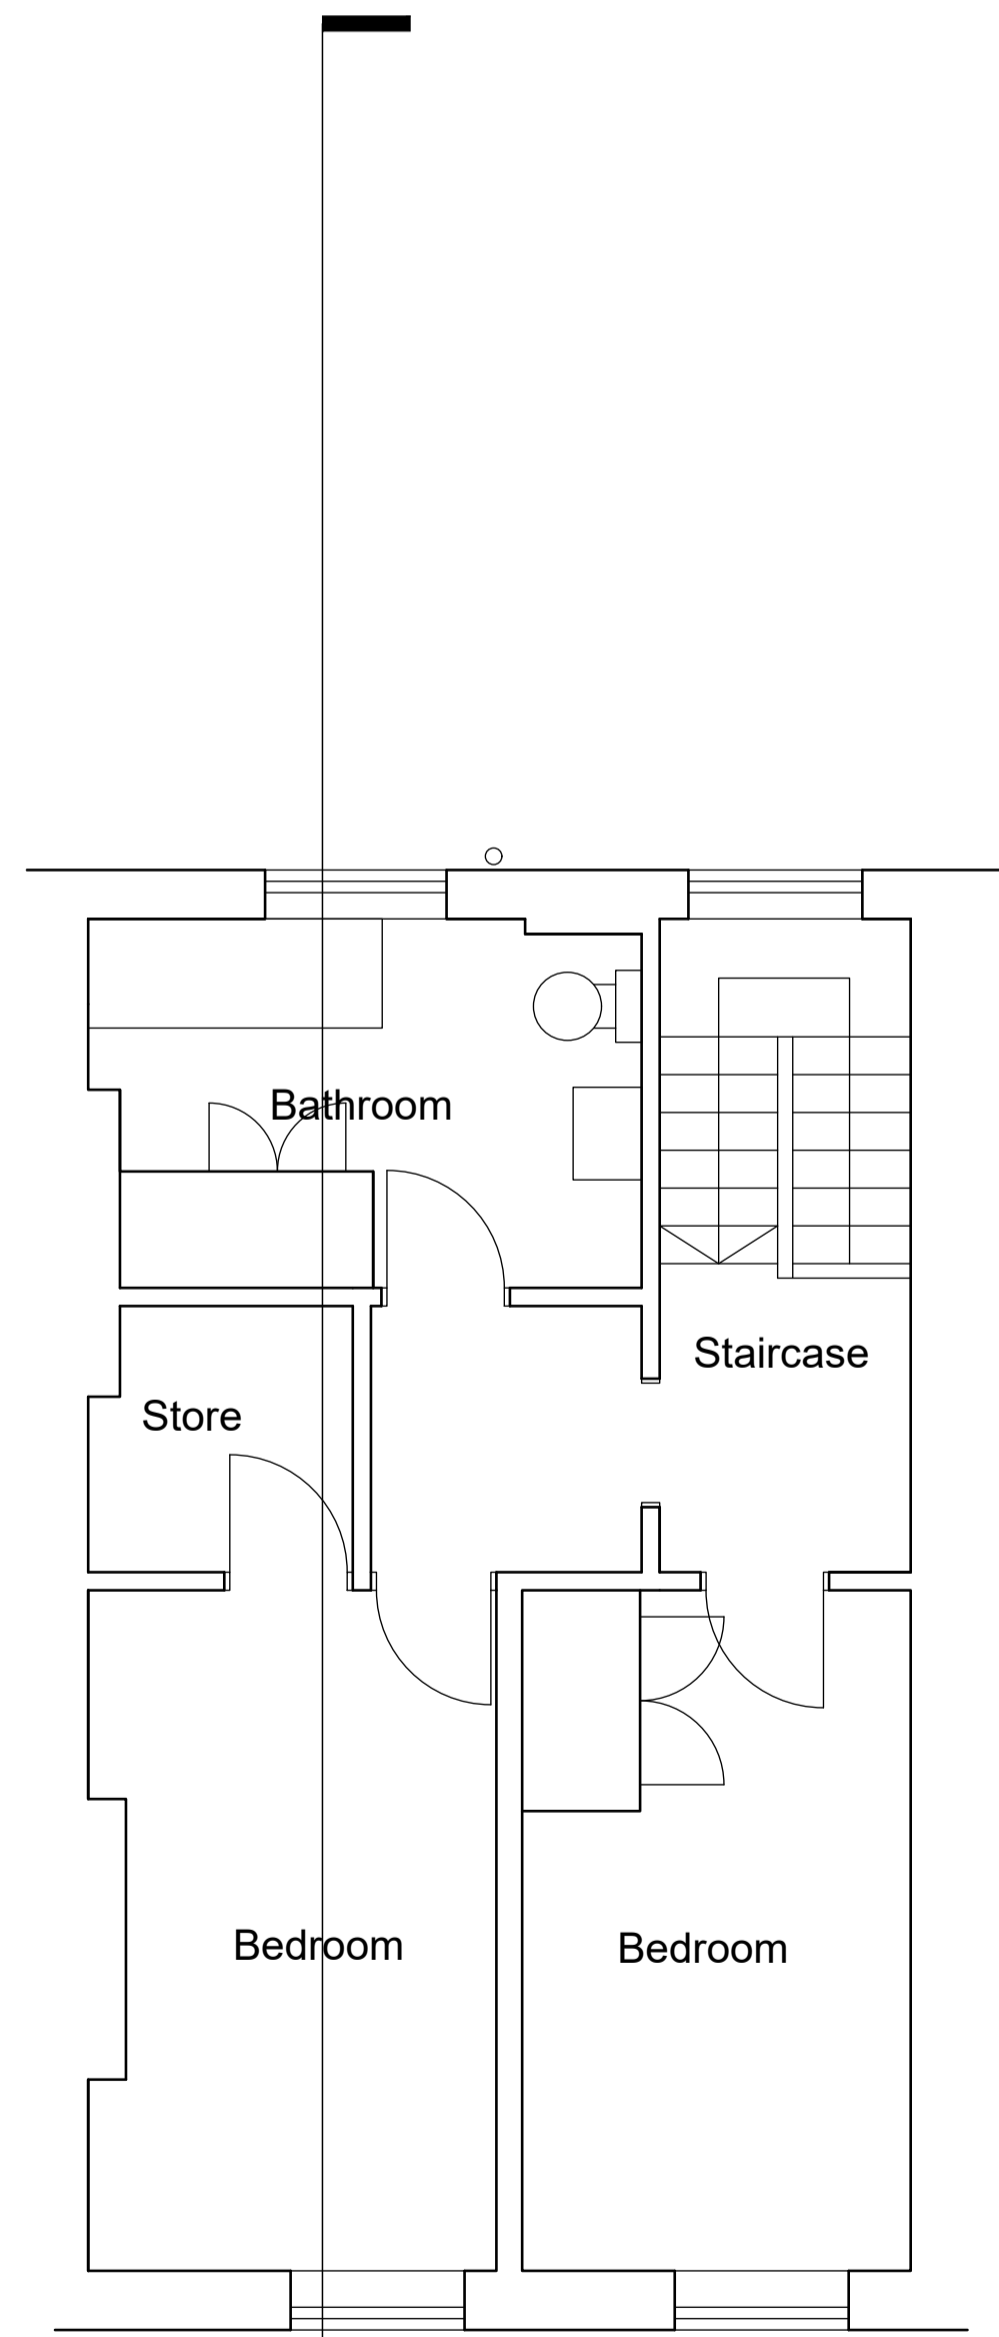



SECOND FLOOR

 

REAR ELEVATION

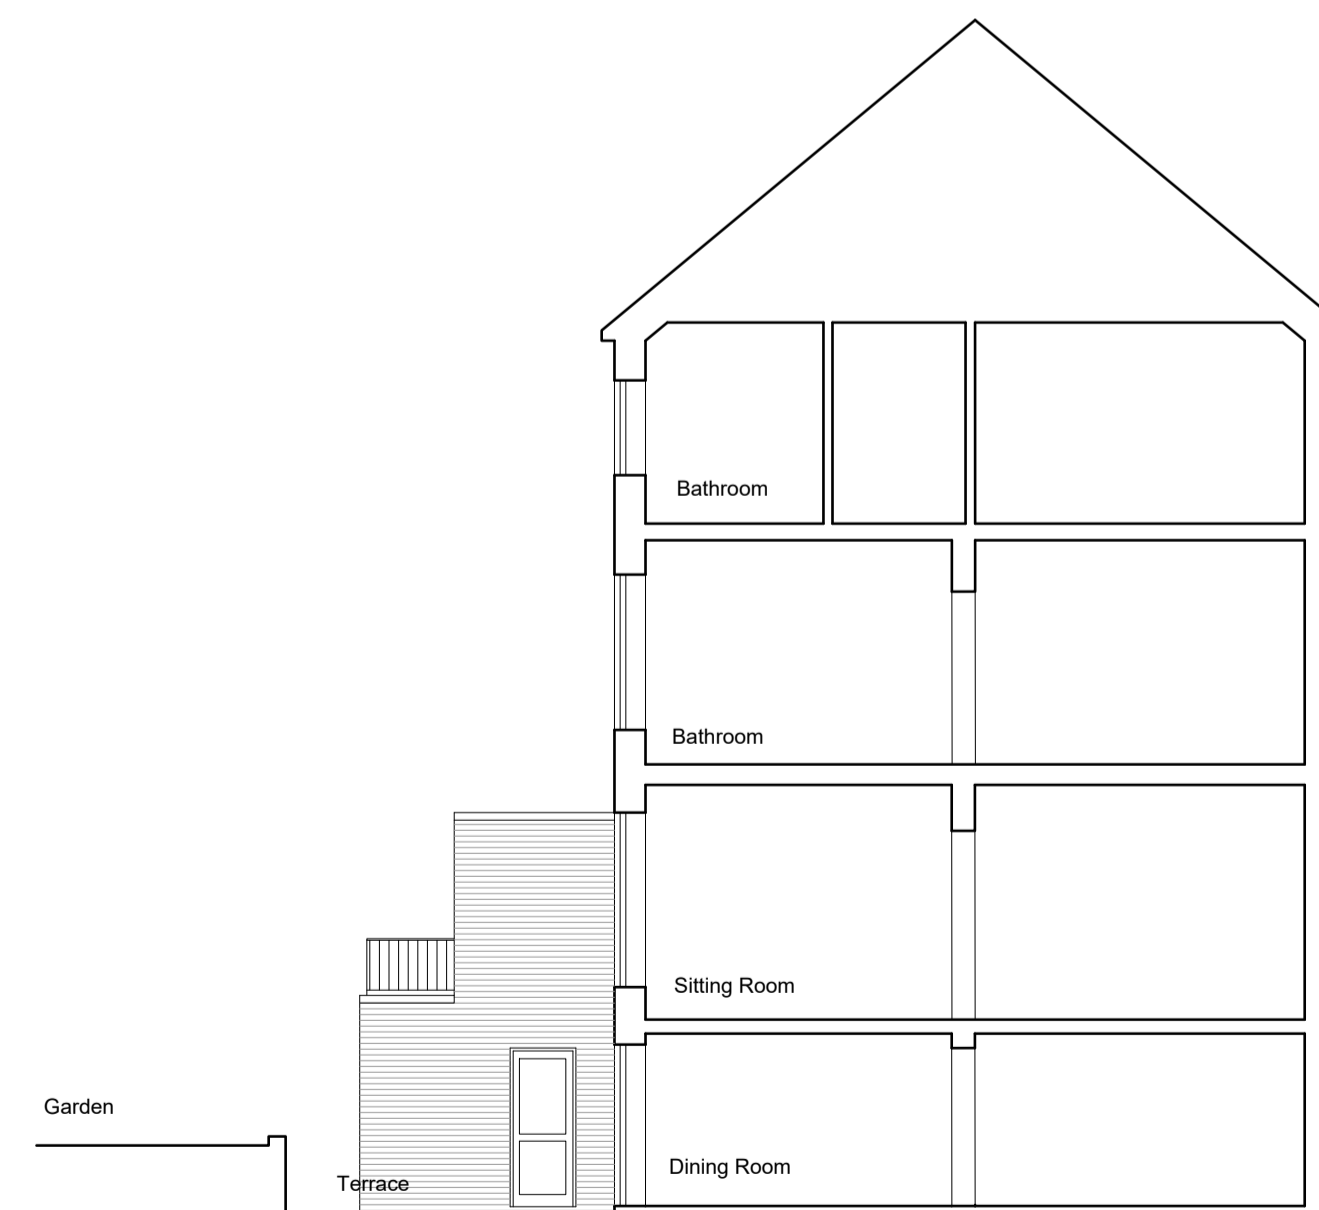

SECTION

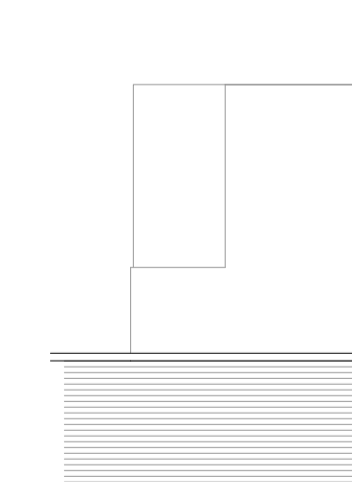 

SIDE ELEVATION

Rev	Date	Amended	Amendment
A	Jan 2025	Amended	

**CLIENT**  
Fraser and Alice Padmore

**PROJECT**  
House Extension  
Camden Park Road

**DRAWING**  
Existing Plans and  
Elevations

CHECKED  
MM

DRAWN  
JH

X-REF(S)  
x\_existing

PLOT STYLE  
brox.ctb

DATE  
December 2024

SCALE  
1:50 / 1:100 @ A1

DRAWING NUMBER

**6090-01A**

BROCKLEHURST ARCHITECTS LIMITED  
15 High Street, West Wycombe  
Buckinghamshire HP14 3AE

01494 521621  
www.brocklehurst.com

**BROCKLEHURST ARCHITECTS**