


15 Crediton Hill Existing A6

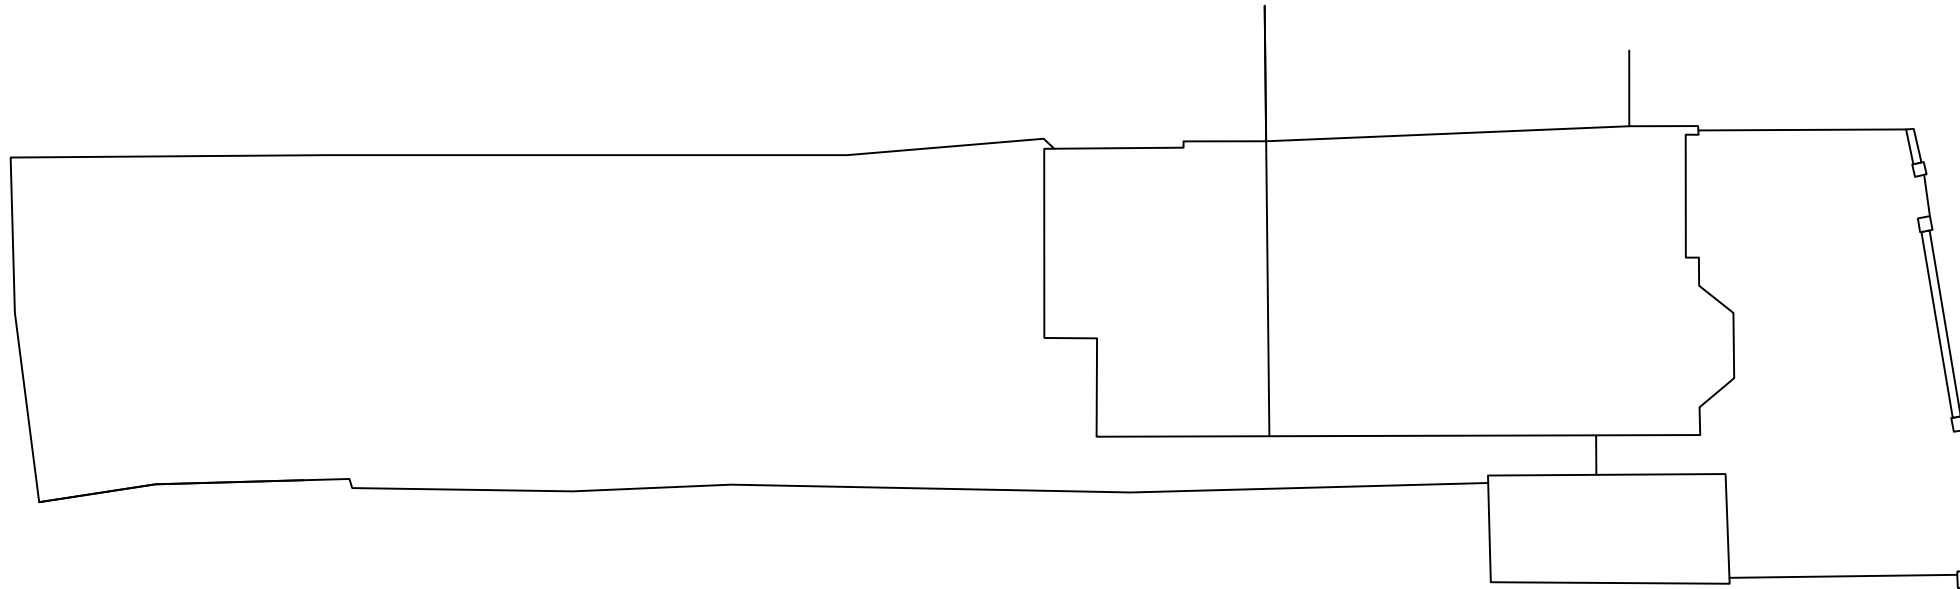

[BrobyDNA]

Phone UK: +44 7979941113
Phone DK: +45 41119158
Email: info@BrobyDNA.com

Project Title: 15 Crediton Hill
Date: 11/05/2023


Detail: Existing Site Layout Plan
Drawing No.: CH_EX_SLP_RevB_A6

Issue/Revision: 01/Rev B
CAD File:



Drawn By: MXB
Scale: 1:200 @ A3

This drawing is the property of Max Broby and BrobyDNA LTD. Copyright is reserved and this drawing is issued on the condition that it is not copied, reproduced, retained or disclosed to any unauthorised person, either wholly or in part, without our consent. Do not scale from this drawing, check all dimensions on site.

15 Crediton Hill_Proposed_A6

 

New 2000mm High Timber Panelled Fence with evergreen climbers indicated in pink

 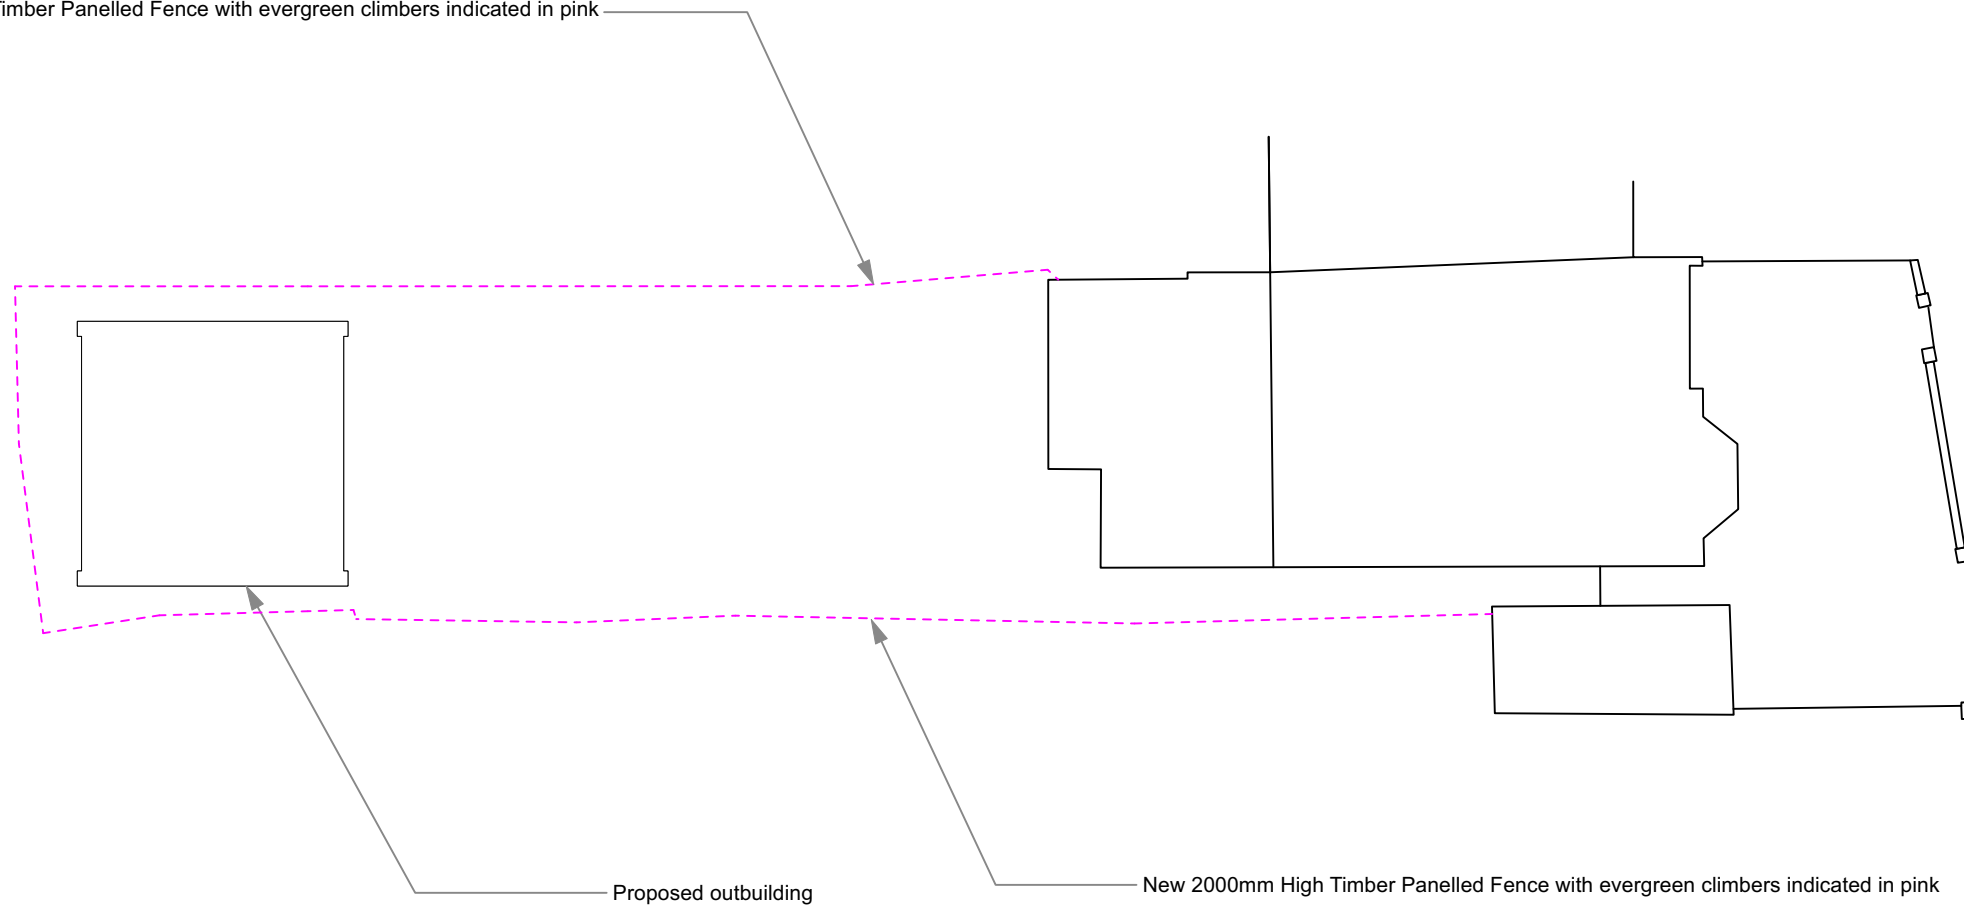

[BrobyDNA]

Phone UK: +44 7979941113
Phone DK: +45 41119158
Email: info@BrobyDNA.com




Project Title: 15 Crediton Hill
Date: 11/05/2023

Detail: Proposed Site Layout Plan
Drawing No.: CH_PP_SLP_RevB_A6

Issue/Revision: 01/Rev B
CAD File:

Drawn By: MXB
Scale: 1:200 @ A3

This drawing is the property of Max Broby and BrobyDNA LTD. Copyright is reserved and this drawing is issued on the condition that it is not copied, reproduced, retained or disclosed to any unauthorised person, either wholly or in part, without our consent. Do not scale from this drawing, check all dimensions on site.

 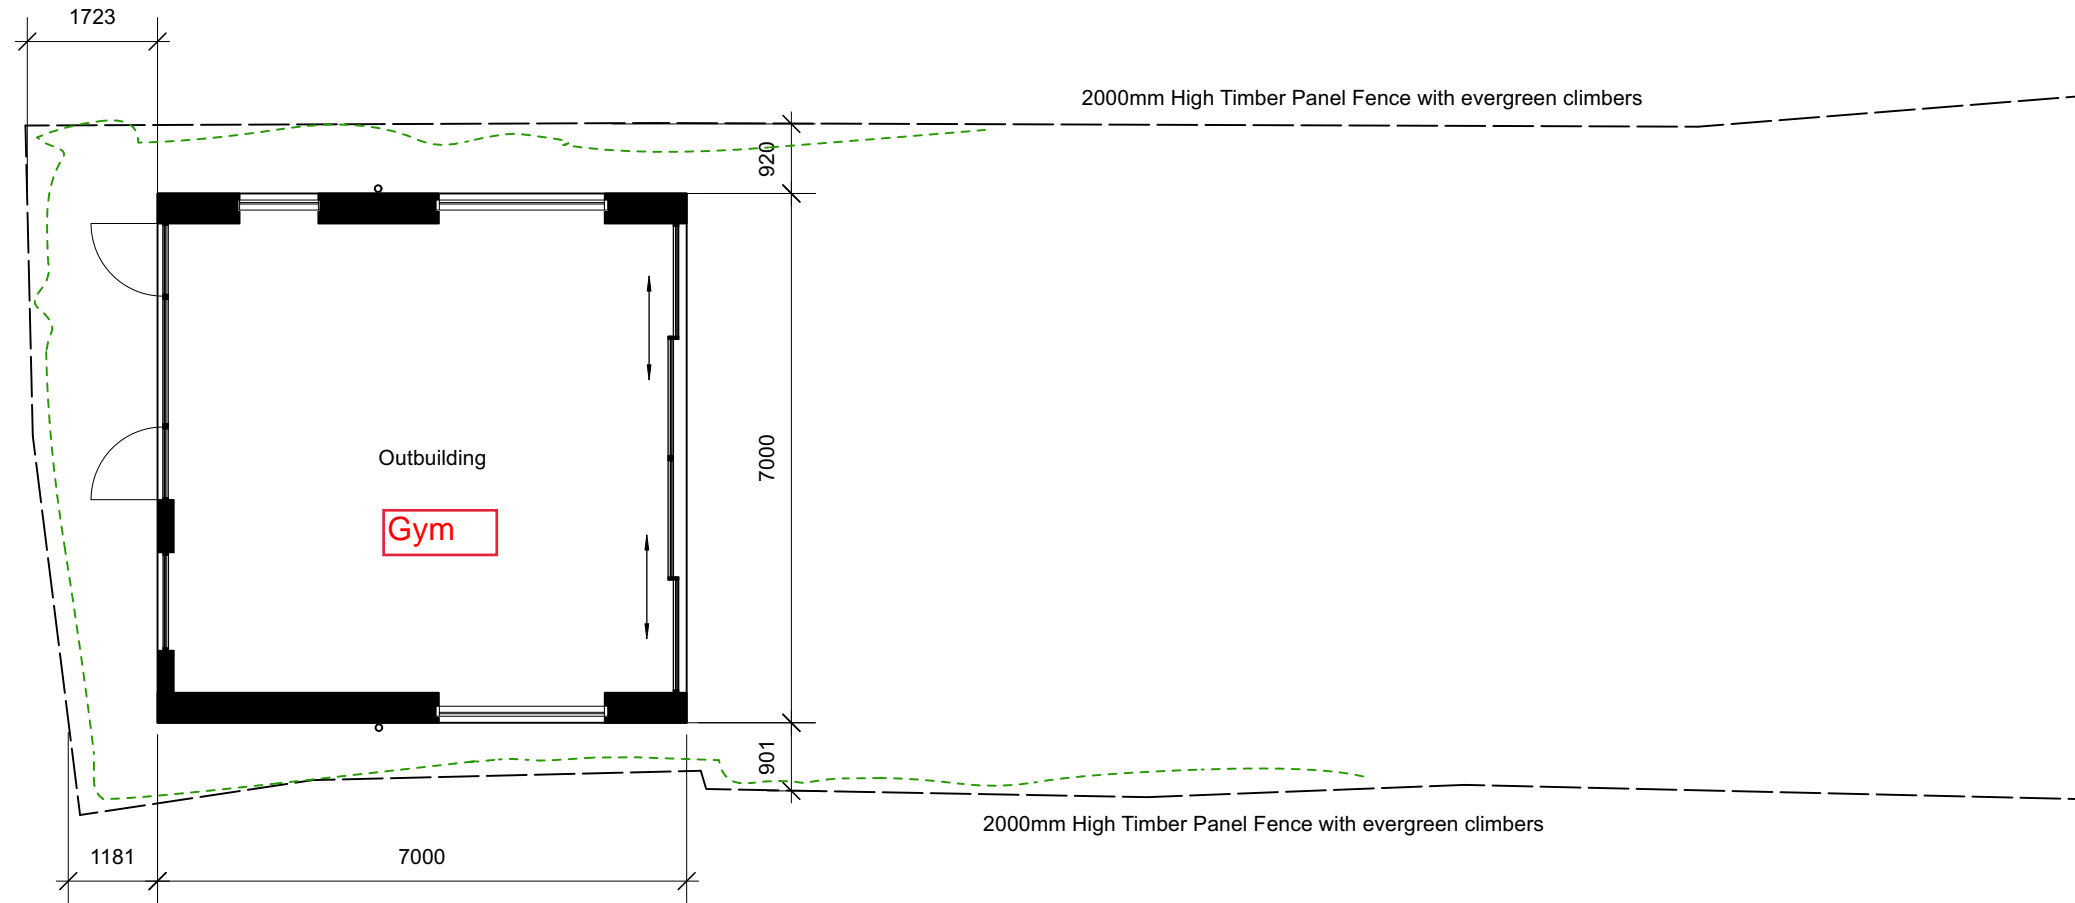 

[BrobyDNA]

Phone UK: +44 7979941113
Phone DK: +45 41119158
Email: info@BrobyDNA.com


Project Title: 15 Crediton Hill
Date: 11/05/2023

Detail: Proposed Ground Floor Plan
Drawing No.: CH_PP_GA_GF_RevB_A6

Issue/Revision: 01/Rev B
CAD File:

Drawn By: MXB
Scale: 1:100 @ A3

This drawing is the property of Max Broby and BrobyDNA LTD. Copyright is reserved and this drawing is issued on the condition that it is not copied, reproduced, retained or disclosed to any unauthorised person, either wholly or in part, without our consent. Do not scale from this drawing, check all dimensions on site.

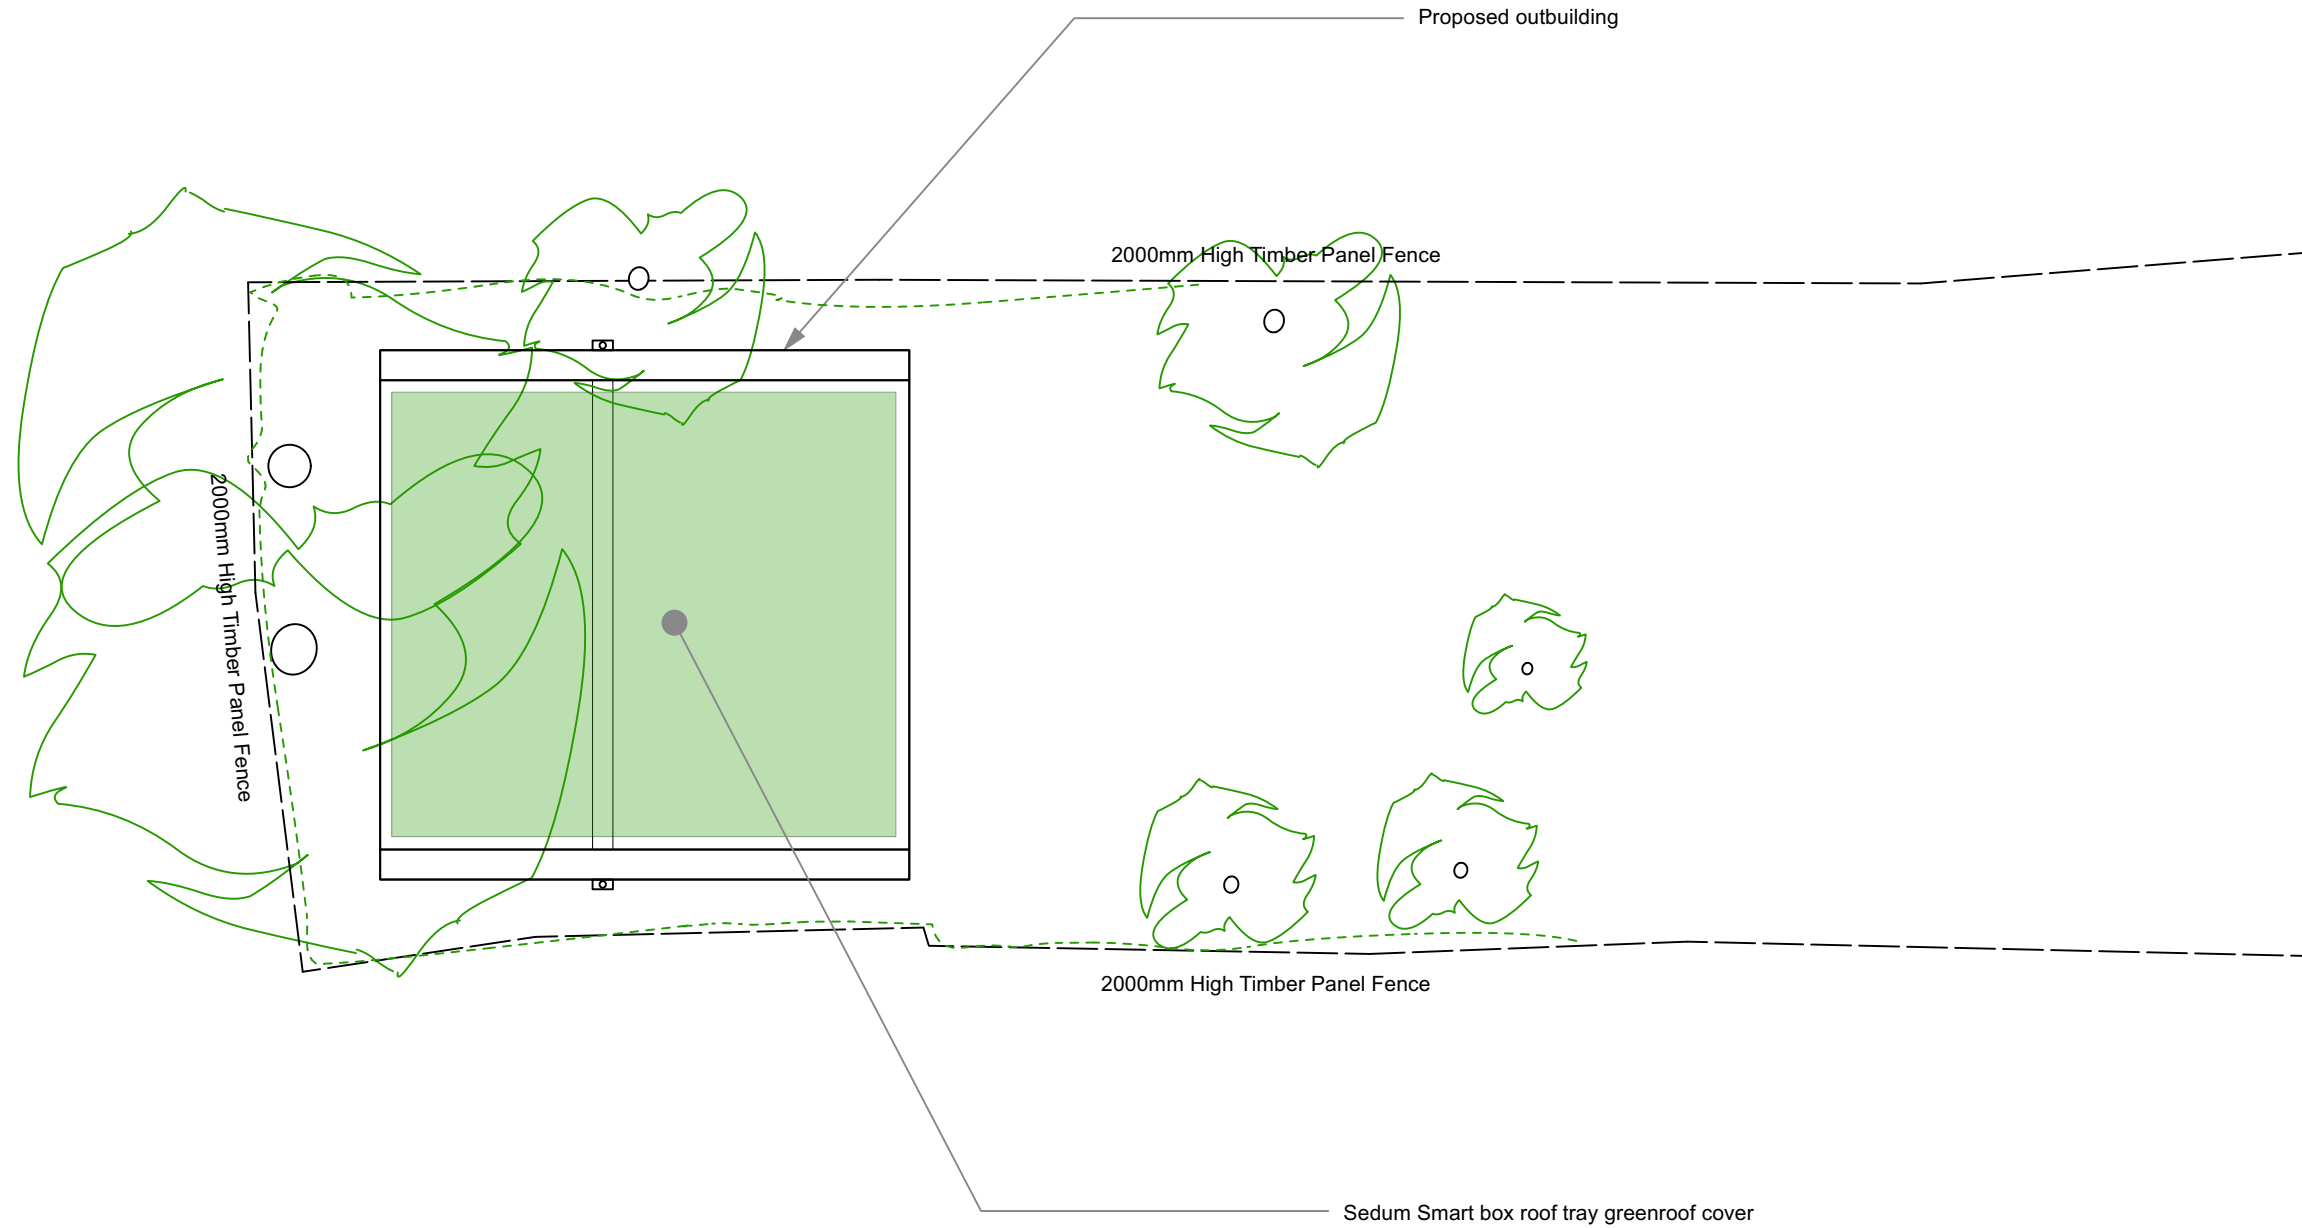

[BrobyDNA]

Phone UK: +44 7979941113
Phone DK: +45 41119158
Email: info@BrobyDNA.com


Project Title: 15 Crediton Hill
Date: 12/07/2023

Detail: Proposed Roof Plan
Drawing No.: CH_PP_RP_RevC_A4


Issue/Revision: 01/Rev C
CAD File:

Drawn By: MXB
Scale: 1:100 @ A3


This drawing is the property of Max Broby and BrobyDNA LTD. Copyright is reserved and this drawing is issued on the condition that it is not copied, reproduced, retained or disclosed to any unauthorised person, either wholly or in part, without our consent. Do not scale from this drawing, check all dimensions on site.

 

Ground Screw Foundations

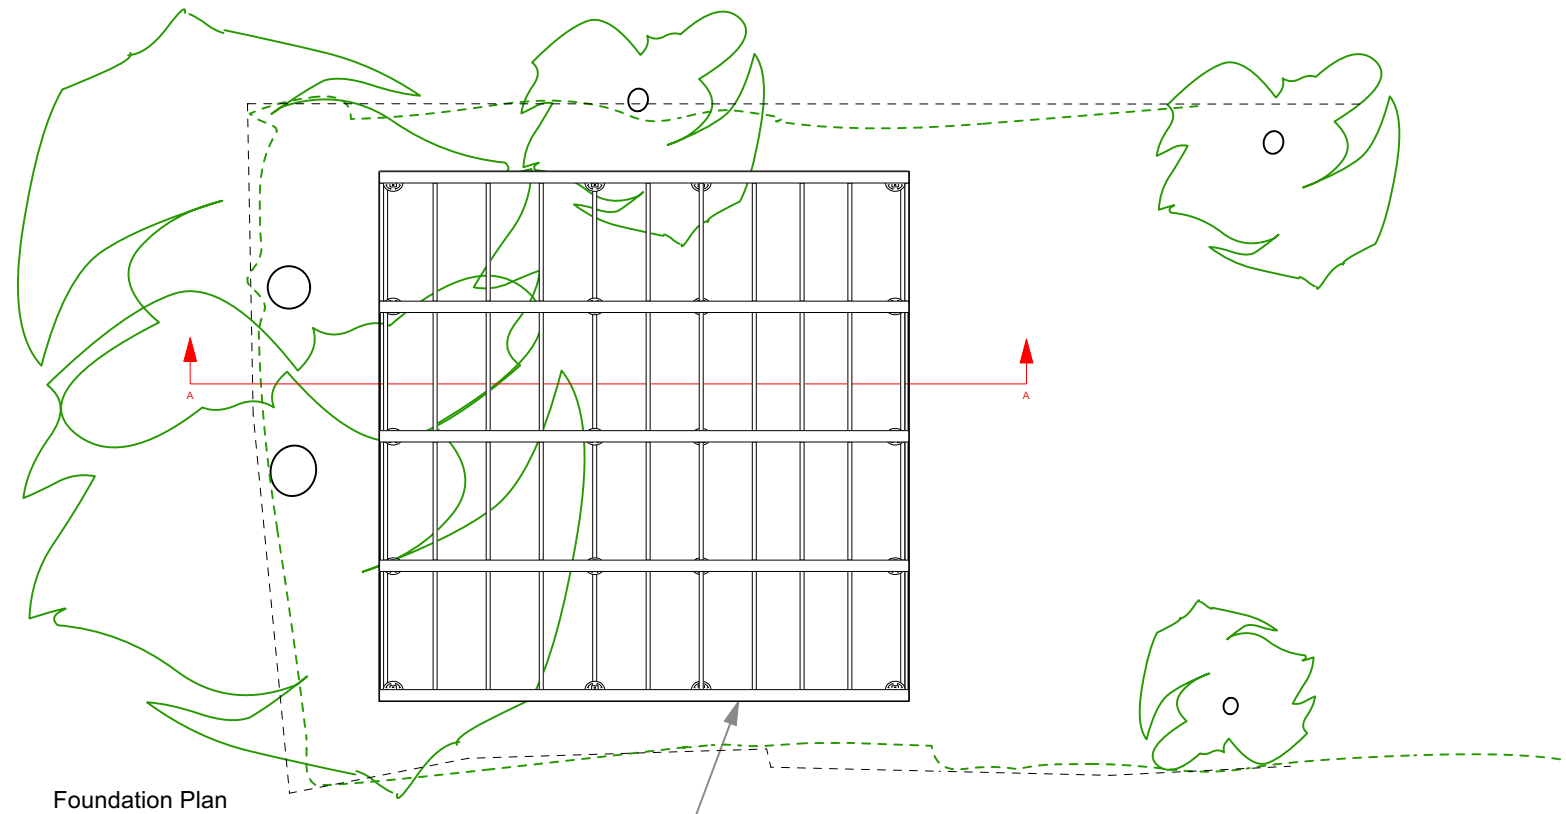

Foundation Plan

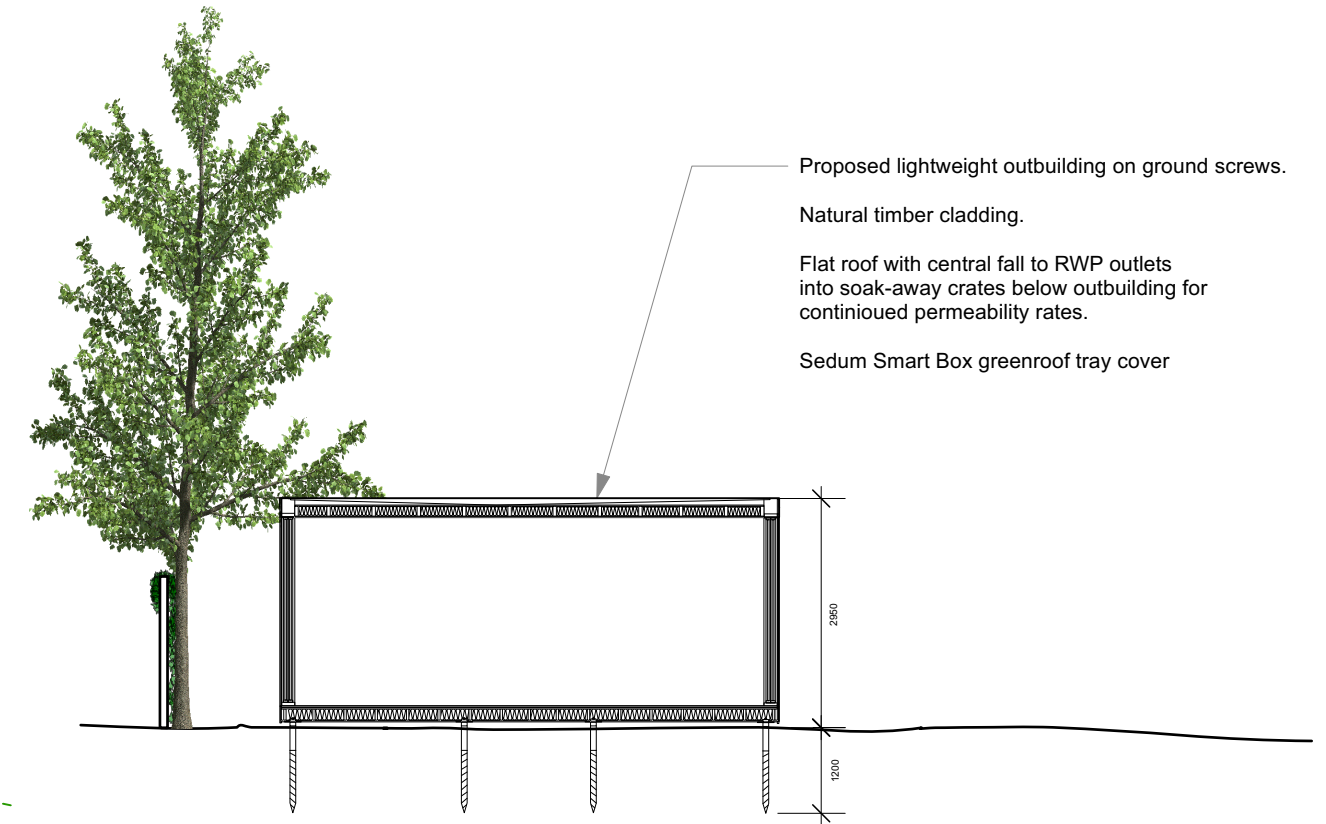

Section A-A

Proposed outbuilding ground screw foundation plan.

Proposed ground screw: 76mm x 1250mm Radix Pro

Treated timber or galvanised spine beams with timber joists

[BrobyDNA]

Phone UK: +44 7979941113
Phone DK: +45 41119158
Email: info@BrobyDNA.com

Project Title: 15 Crediton Hill

Date: 14/07/2023

Detail: Proposed Foundation Plan

Drawing No.: CH_PP_FP_RevC_A4

Issue/Revision: 01/Rev C


CAD File:

Drawn By: MXB

Scale: 1:100 @ A3


This drawing is the property of Max Broby and BrobyDNA LTD. Copyright is reserved and this drawing is issued on the condition that it is not copied, reproduced, retained or disclosed to any unauthorised person, either wholly or in part, without our consent. Do not scale from this drawing, check all dimensions on site.

15 Crediton Hill Existing A1

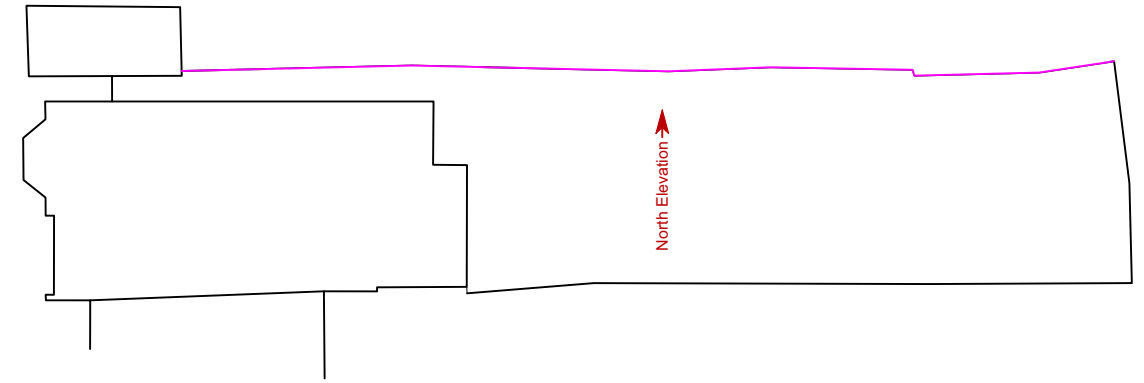

1700mm High Timber Panel Fence

1700mm High Timber Panel Fence

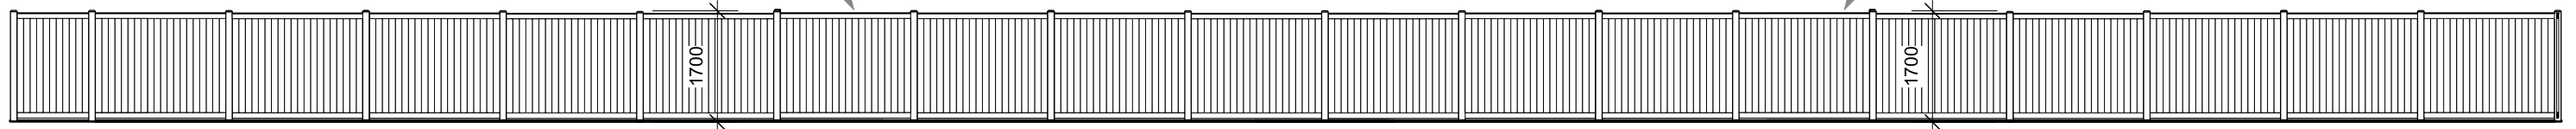

Existing North Elevation



[BrobyDNA]

Phone UK: +44 7979941113
Phone DK: +45 41119158
Email: info@BrobyDNA.com

Project Title: 15 Crediton Hill
Date: 03/10/2022


Detail: Existing North Elevation
Drawing No.: CH_EX_GE_North_RevB_A1

Issue/Revision: 01/Rev B
CAD File:

Drawn By: MXB
Scale: 1:100 @ A3


This drawing is the property of Max Broby and BrobyDNA LTD. Copyright is reserved and this drawing is issued on the condition that it is not copied, reproduced, retained or disclosed to any unauthorised person, either wholly or in part, without our consent. Do not scale from this drawing, check all dimensions on site.

15 Crediton Hill Proposed A6

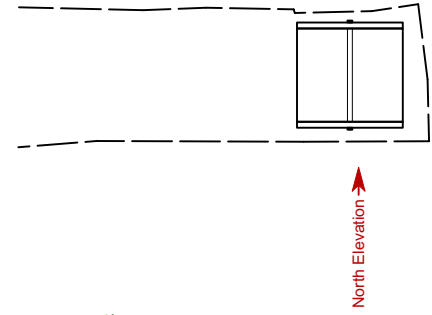

- Proposed lightweight outbuilding on ground screws.
- Natural timber cladding.
- Minimalist metal framed double glazing.
- Lead grey flashing and RWP detailing.
- Sedum Smart Box greenroof tray cover

2000mm High Timber Panel Fence with evergreen climbers

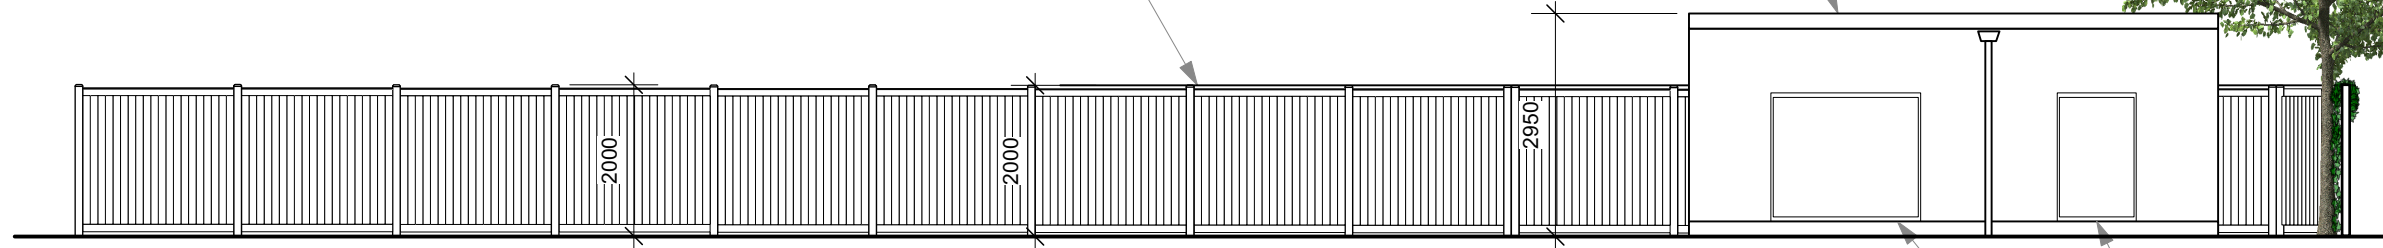

Proposed North Elevation

1700mm high fixed glazing



[BrobyDNA]

Phone UK: +44 7979941113
 Phone DK: +45 41119158
 Email: info@BrobyDNA.com

Project Title: 15 Crediton Hill
 Date: 10/07/2023


Detail: Proposed North Elevation
 Drawing No.: CH_PP_GE_North_RevC_A4

Issue/Revision: 01/Rev C
 CAD File:

Drawn By: MXB
 Scale: 1:100 @ A3


This drawing is the property of Max Broby and BrobyDNA LTD. Copyright is reserved and this drawing is issued on the condition that it is not copied, reproduced, retained or disclosed to any unauthorised person, either wholly or in part, without our consent. Do not scale from this drawing, check all dimensions on site.

15 Crediton Hill Proposed A6

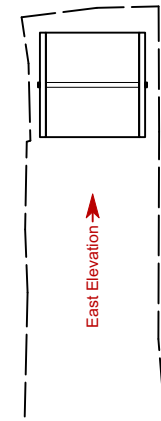

2000mm High Timber Panel Fence with evergreen climbers

2000mm High Timber Panel Fence with evergreen climbers

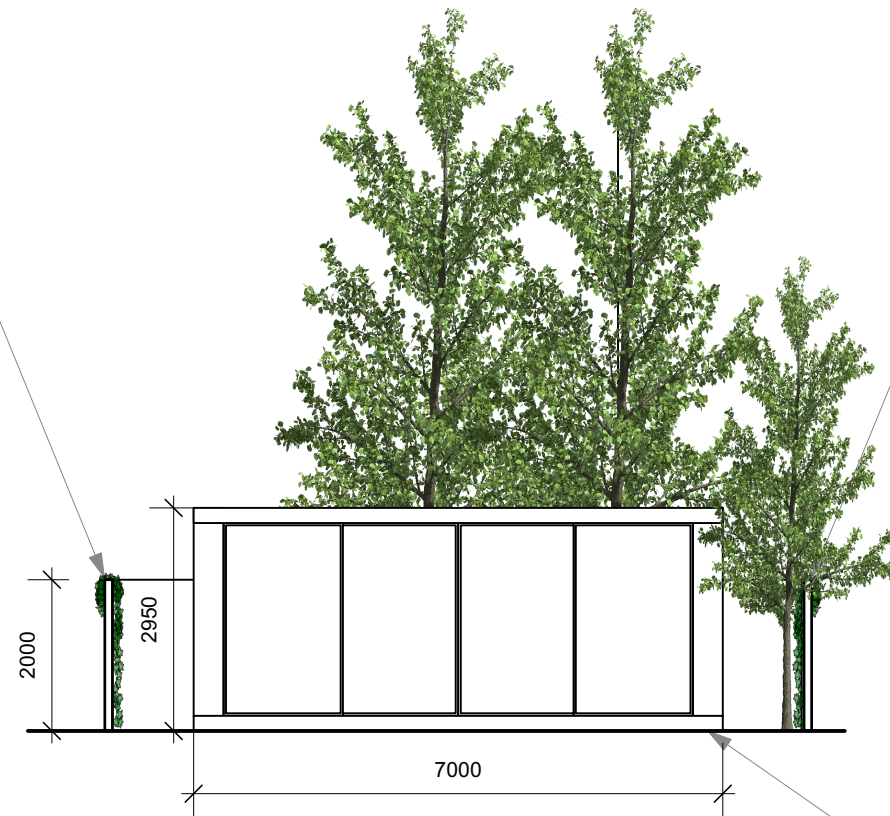

Proposed East Elevation

Proposed lightweight outbuilding on groundscrews.
Natural timber cladding.
Minimalist metal framed double glazing.



[BrobyDNA]

Phone UK: +44 7979941113
Phone DK: +45 41119158
Email: info@BrobyDNA.com

Project Title: 15 Crediton Hill
Date: 11/05/2023


Detail: Proposed East Elevation
Drawing No.: CH_PP_GE_East_RevB_A6

Issue/Revision: 01/Rev B
CAD File:


Drawn By: MXB
Scale: 1:100 @ A3

This drawing is the property of Max Broby and BrobyDNA LTD. Copyright is reserved and this drawing is issued on the condition that it is not copied, reproduced, retained or disclosed to any unauthorised person, either wholly or in part, without our consent. Do not scale from this drawing, check all dimensions on site.

15 Crediton Hill Existing A1

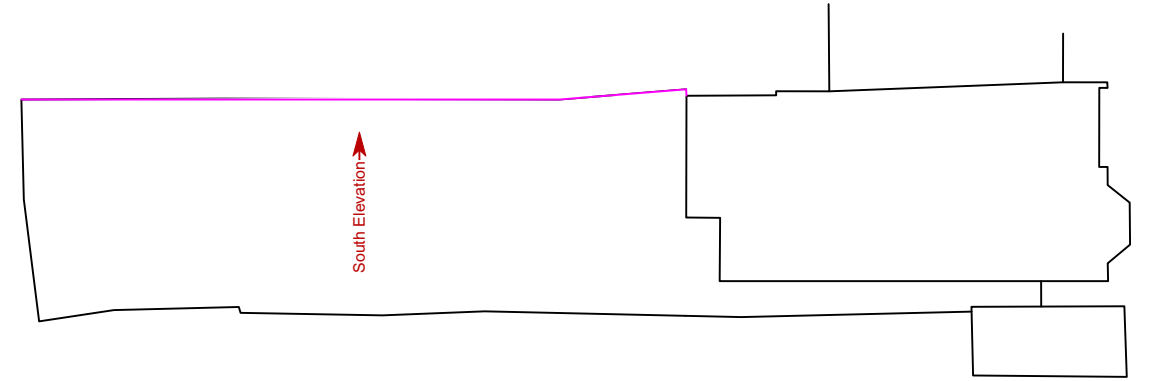

1700mm High Timber Panel Fence

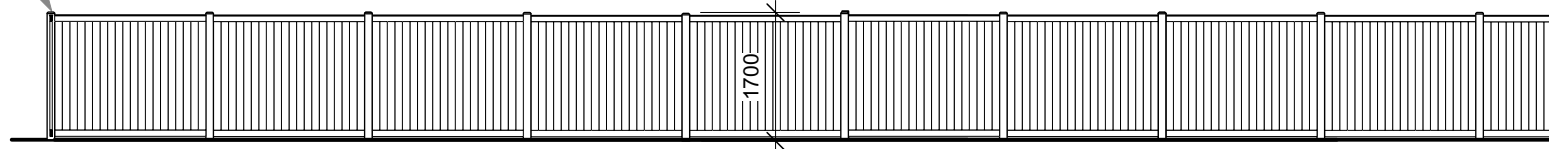

Existing South Elevation



[BrobyDNA]

Phone UK: +44 7979941113
Phone DK: +45 41119158
Email: info@BrobyDNA.com

Project Title: 15 Crediton Hill
Date: 03/10/2022


Detail: Existing South Elevation
Drawing No.: CH_EX_GE_South_RevB_A1

Issue/Revision: 01/Rev B
CAD File:

Drawn By: MXB
Scale: 1:100 @ A3


This drawing is the property of Max Broby and BrobyDNA LTD. Copyright is reserved and this drawing is issued on the condition that it is not copied, reproduced, retained or disclosed to any unauthorised person, either wholly or in part, without our consent. Do not scale from this drawing, check all dimensions on site.

15 Crediton Hill Proposed A6

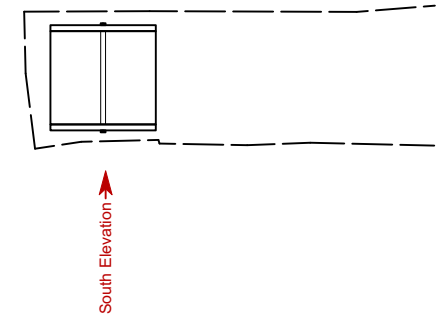

- Proposed lightweight outbuilding on ground screws.
- Natural timber cladding.
- Minimalist metal framed double glazing.
- Lead grey flashing and RWP detailing.
- Sedum Smart Box greenroof tray cover

2000mm High Timber Panel Fence with evergreen climbers

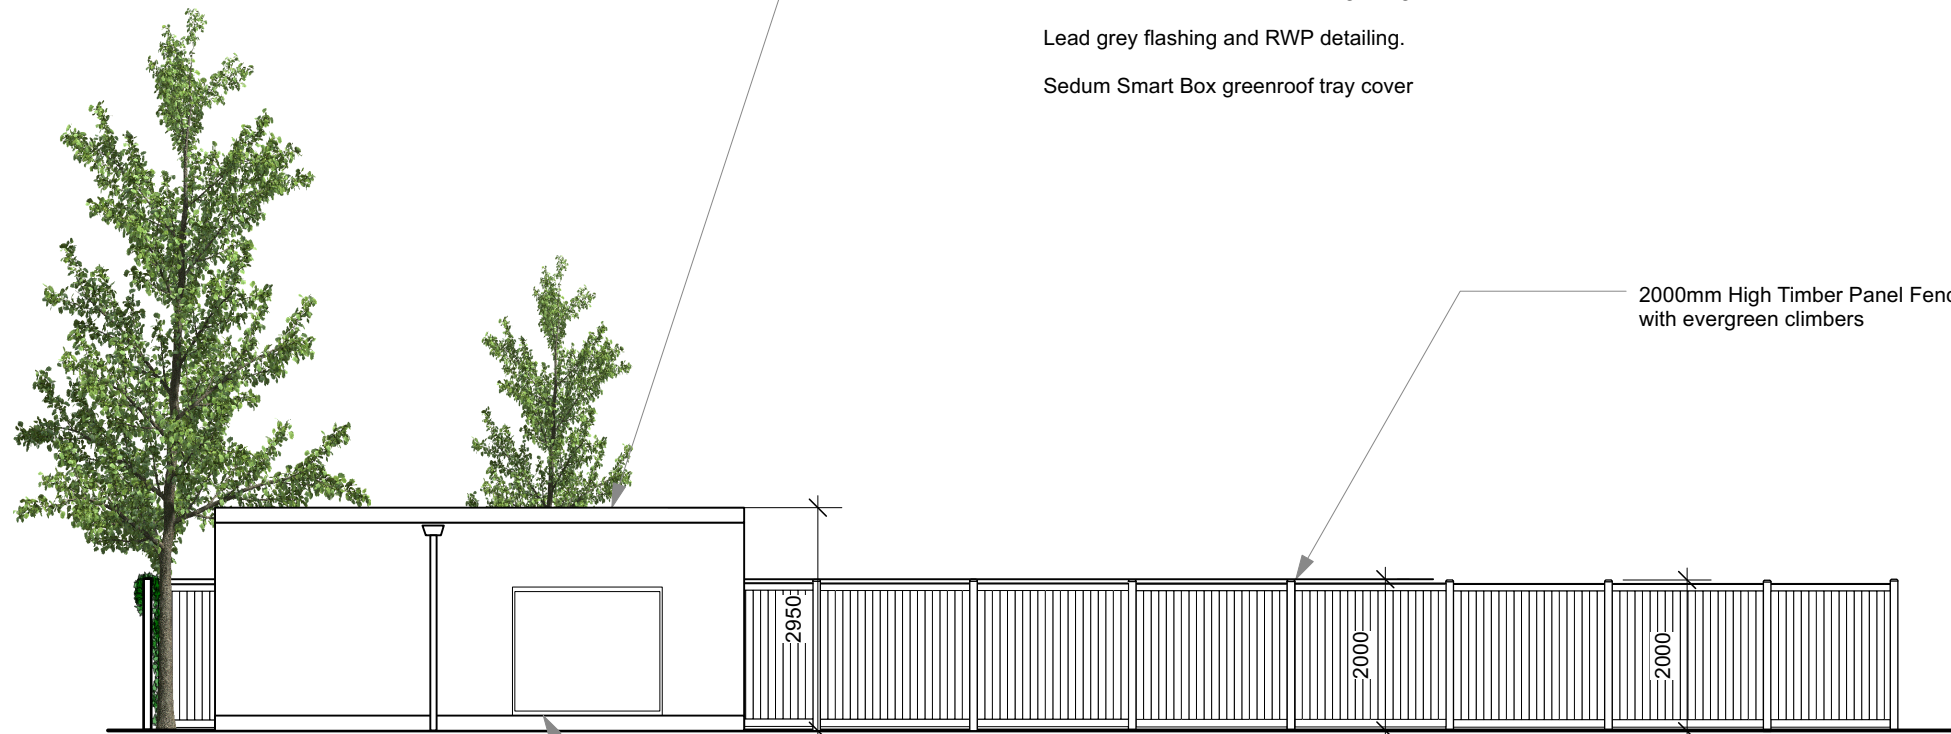

Proposed South Elevation

1700mm high fixed glazing



[BrobyDNA]

Phone UK: +44 7979941113
 Phone DK: +45 41119158
 Email: info@BrobyDNA.com

Project Title: 15 Crediton Hill
 Date: 14/07/2023


Detail: Proposed South Elevation
 Drawing No.: CH_PP_GE_South_RevC_A4

Issue/Revision: 01/Rev C
 CAD File:

Drawn By: MXB
 Scale: 1:100 @ A3

This drawing is the property of Max Broby and BrobyDNA LTD. Copyright is reserved and this drawing is issued on the condition that it is not copied, reproduced, retained or disclosed to any unauthorised person, either wholly or in part, without our consent. Do not scale from this drawing, check all dimensions on site.

15 Crediton Hill Proposed A6

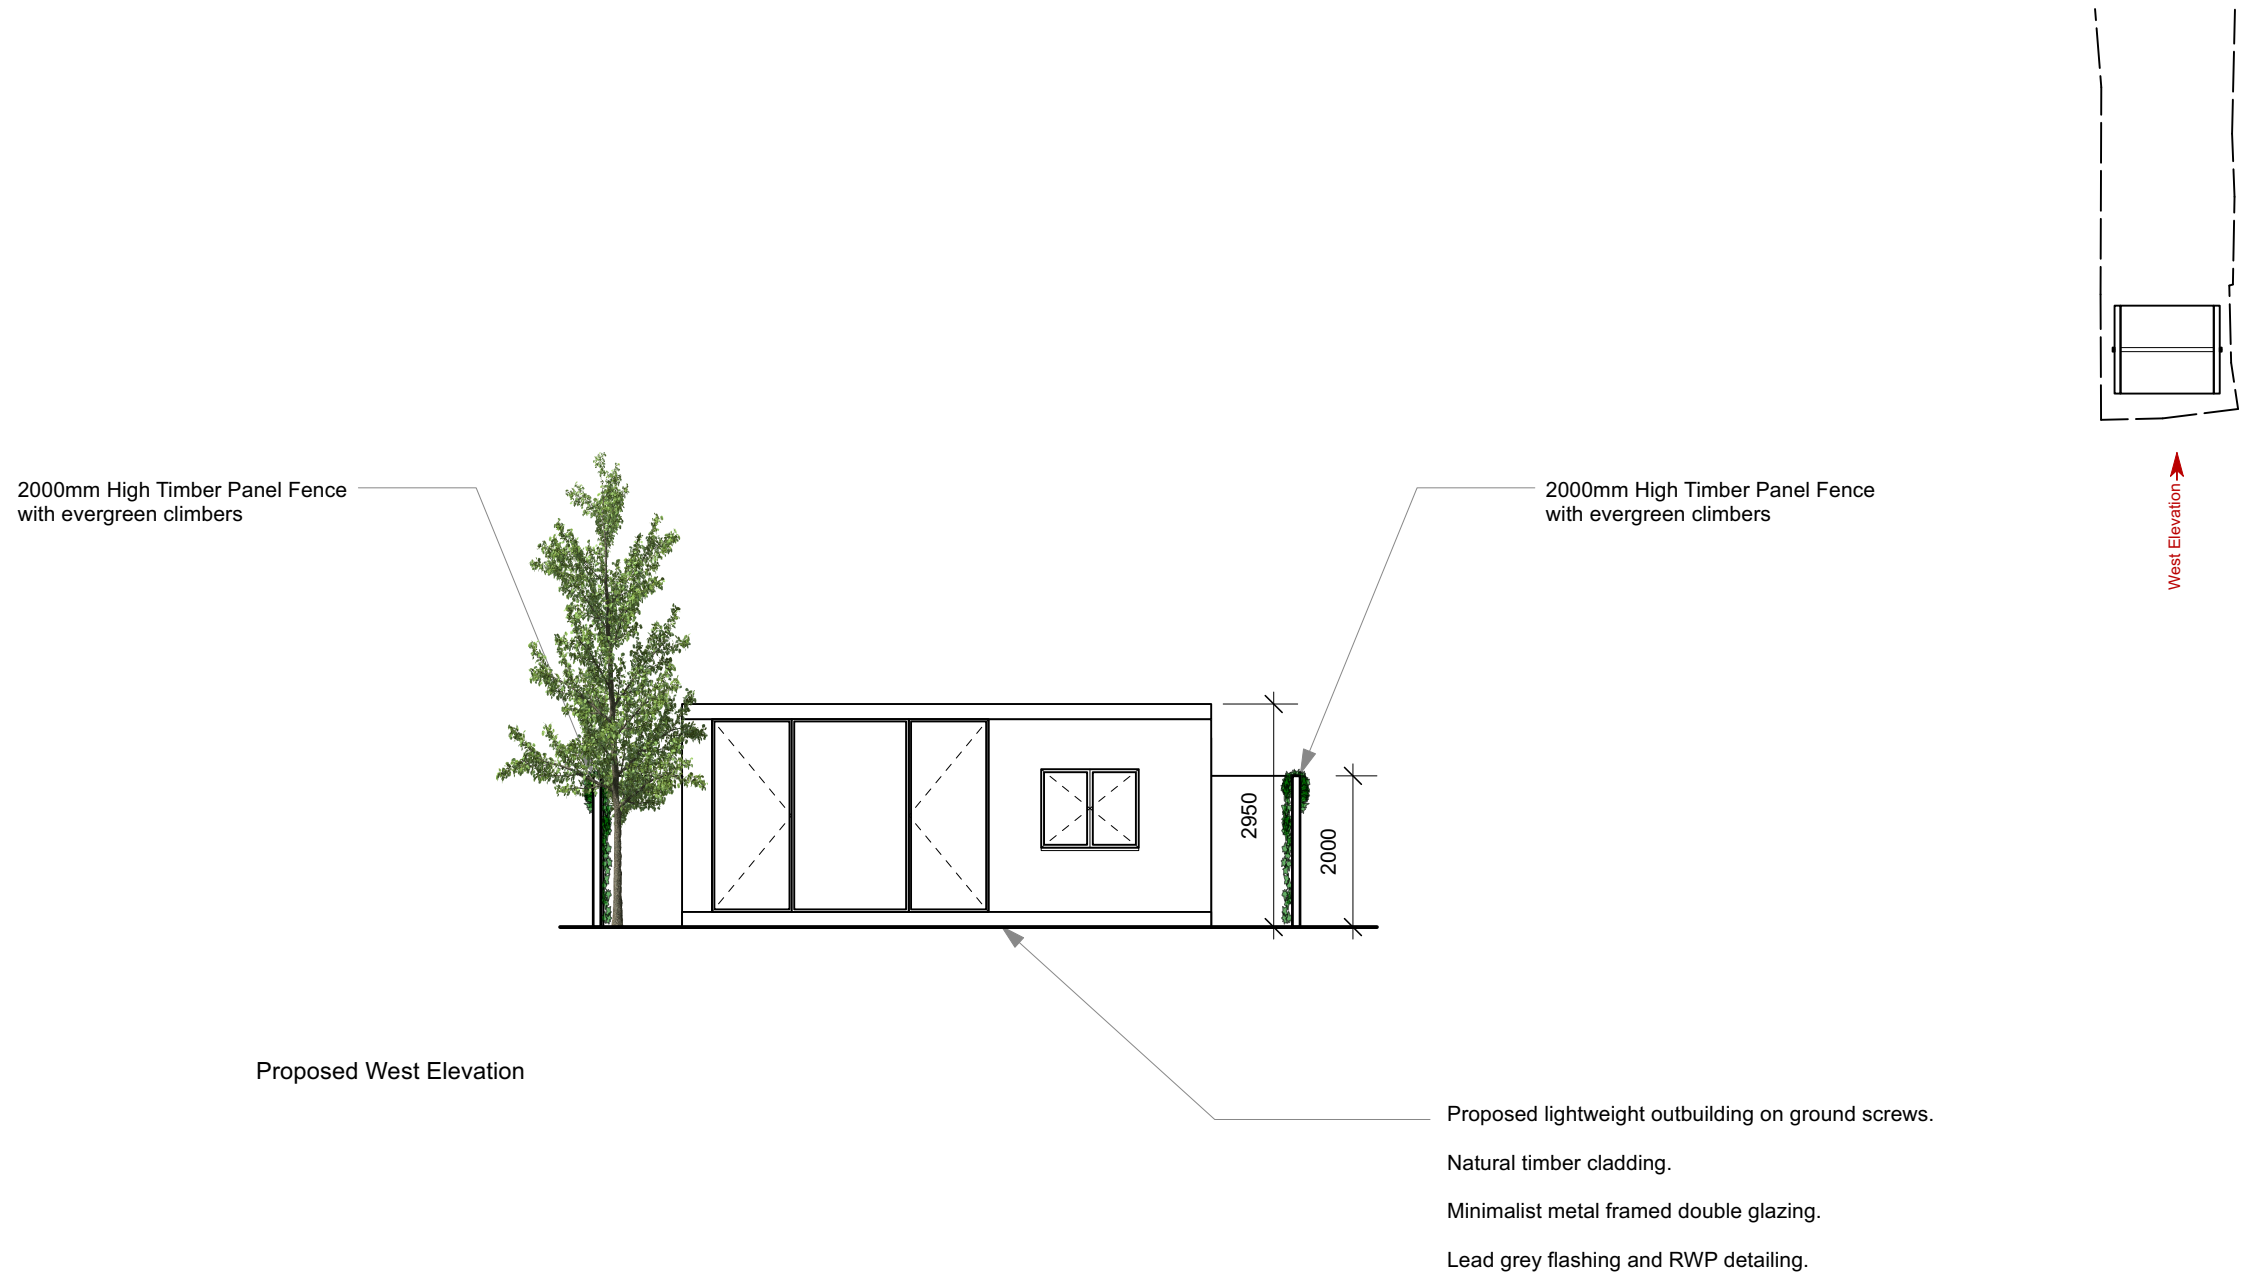

[BrobyDNA]

Phone UK: +44 7979941113
Phone DK: +45 41119158
Email: info@BrobyDNA.com


Project Title: 15 Crediton Hill
Date: 11/05/2023

Detail: Proposed West Elevation
Drawing No.: CH_PP_GE_West_RevB_A6


Issue/Revision: 01/Rev B
CAD File:

Drawn By: MXB
Scale: 1:100 @ A3

This drawing is the property of Max Broby and BrobyDNA LTD. Copyright is reserved and this drawing is issued on the condition that it is not copied, reproduced, retained or disclosed to any unauthorised person, either wholly or in part, without our consent. Do not scale from this drawing, check all dimensions on site.

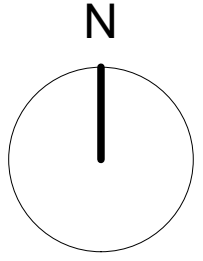

15 Crediton Hill, London, NW6 1HS

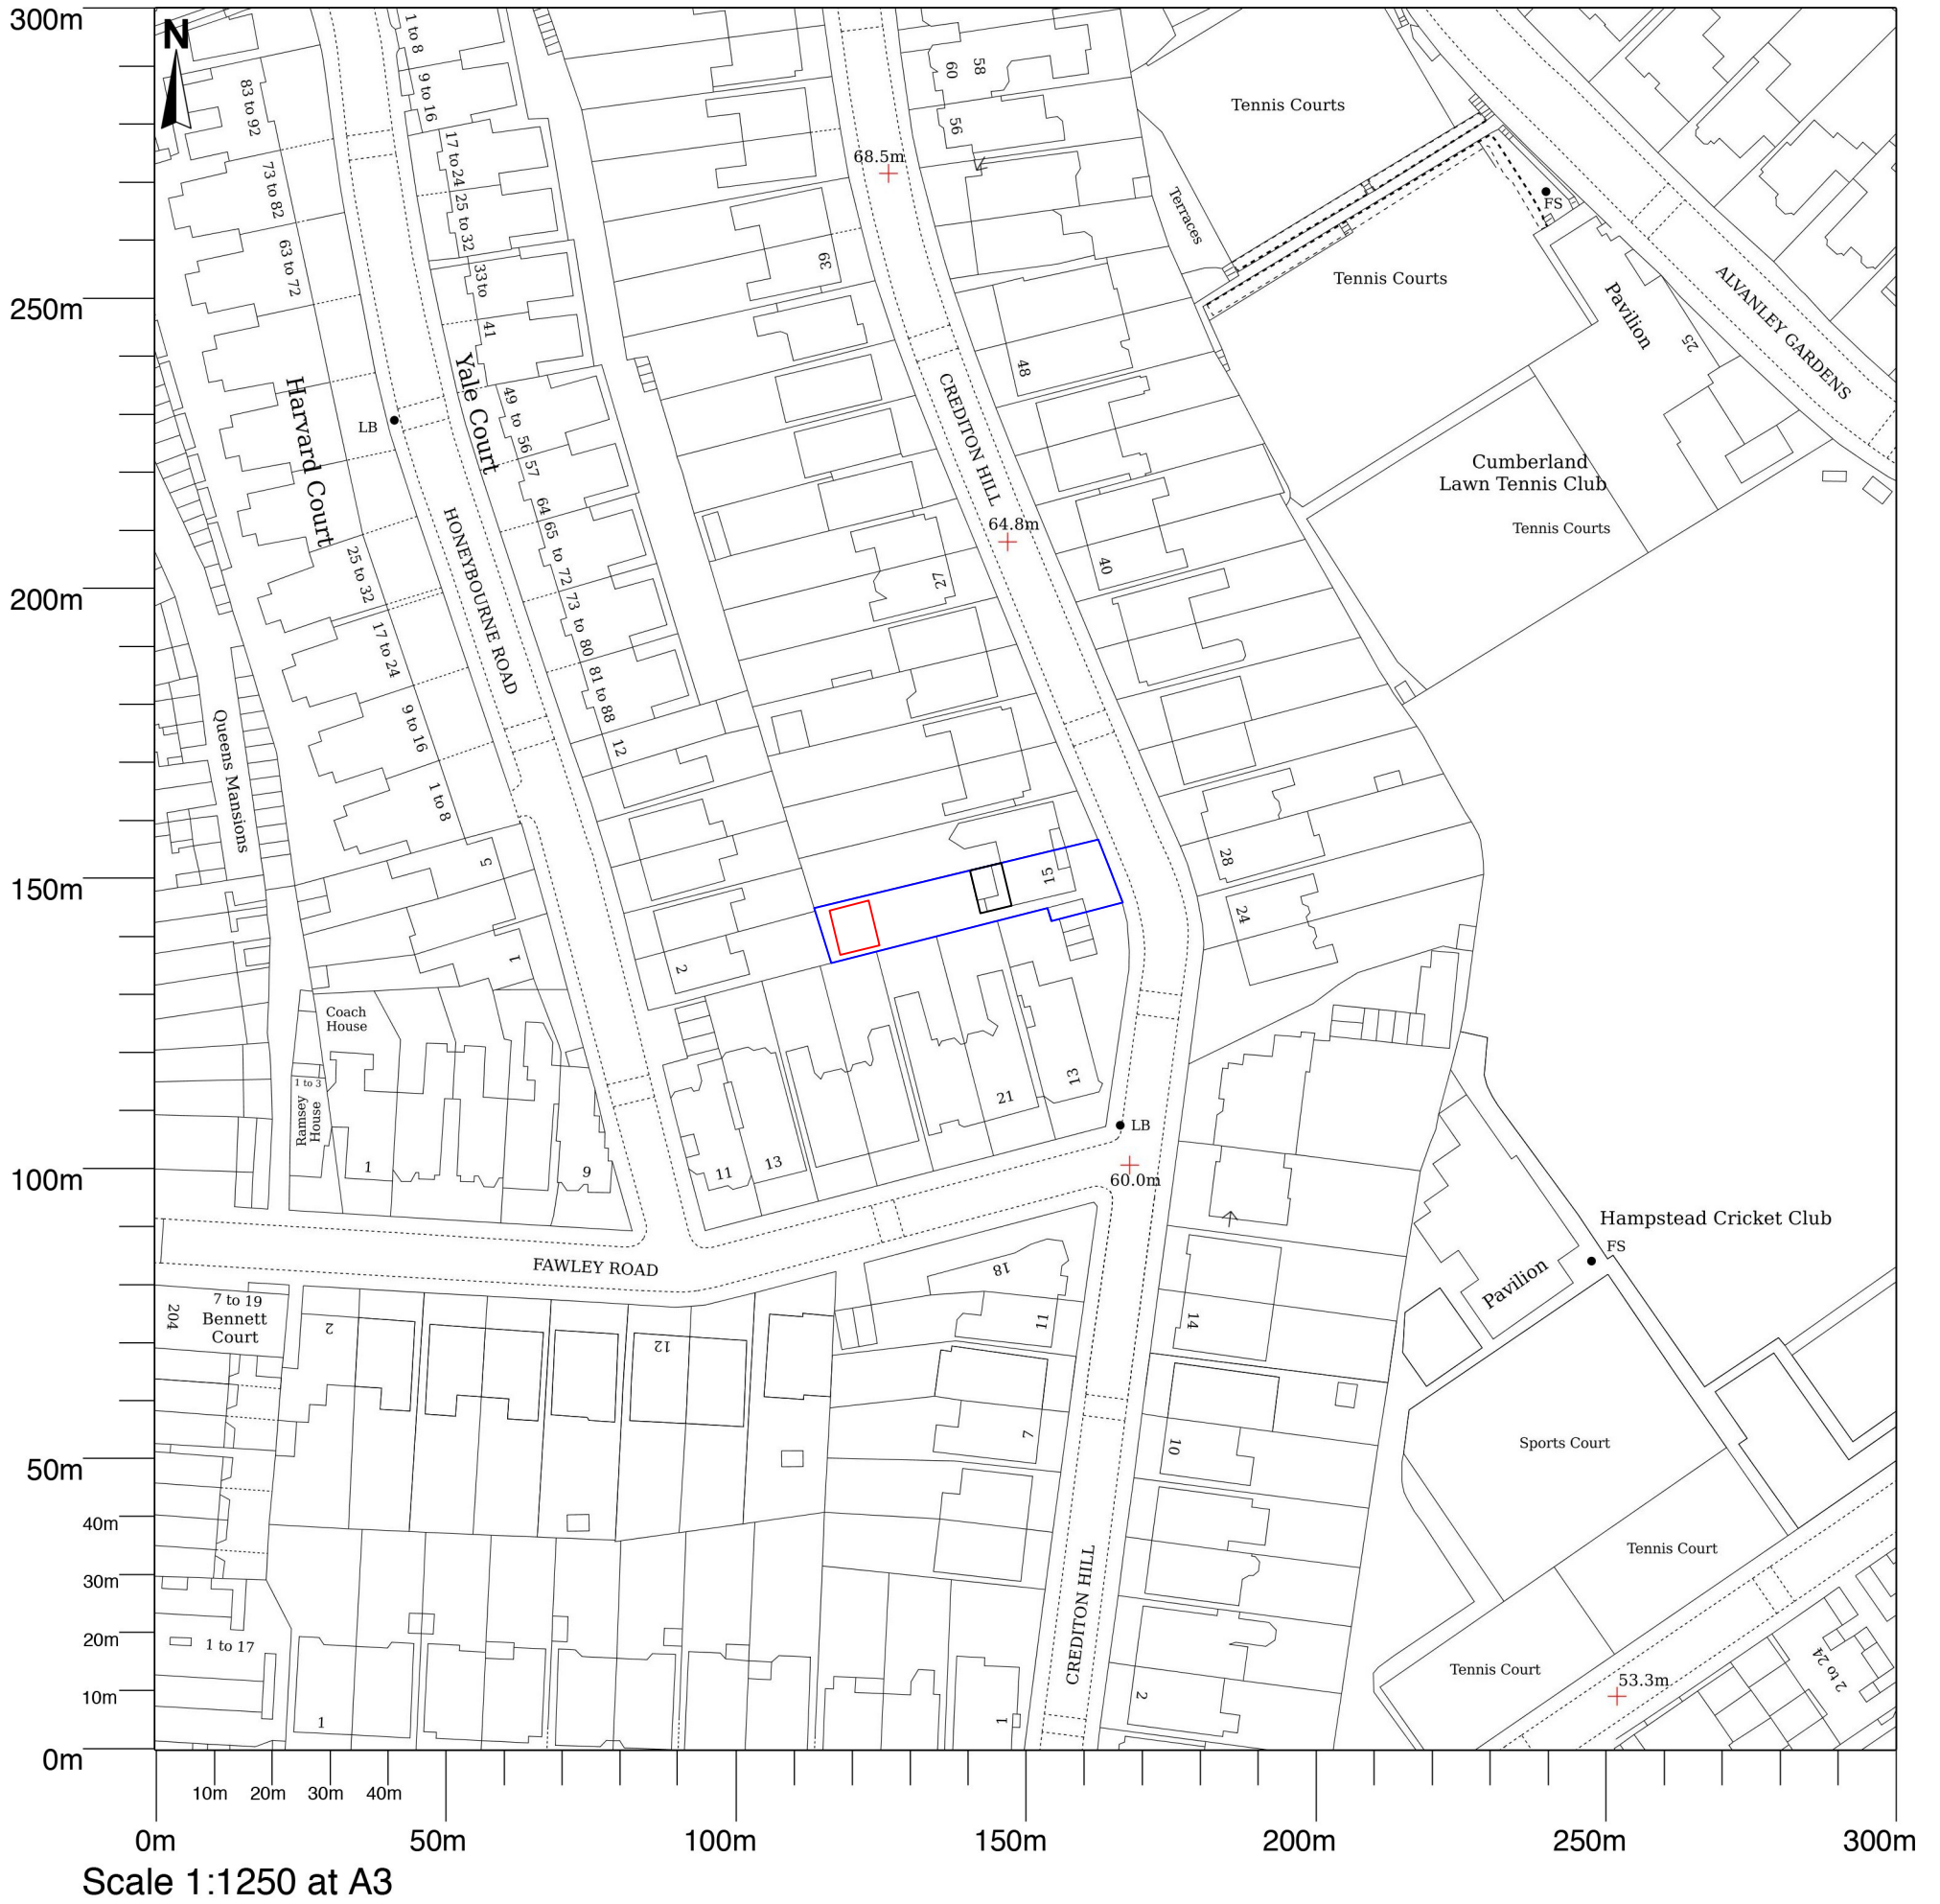

[BrobyDNA]

Phone UK: +44 7979941113
Phone DK: +45 41119158
Email: info@BrobyDNA.com


Project Title: 15 Crediton Hill

Date: 11/05/2023

Detail: Location Plan

Drawing No.: CH_EX_LP_RevB_A6

This drawing is the property of Max Broby and BrobyDNA LTD. Copyright is reserved and this drawing is issued on the condition that it is not copied, reproduced, retained or disclosed to any unauthorised person, either wholly or in part, without our consent. Do not scale from this drawing, check all dimensions on site.

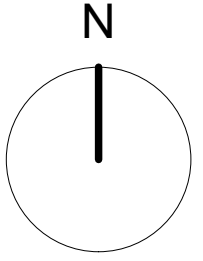

15 Crediton Hill, London, NW6 1HS



[BrobyDNA]

Phone UK: +44 7979941113
Phone DK: +45 41119158
Email: info@BrobyDNA.com

Project Title: 15 Crediton Hill

Date: 11/05/2023

Detail: Block Plan

Drawing No.: CH_PP_BP_RevB_A6

This drawing is the property of Max Broby and BrobyDNA LTD. Copyright is reserved and this drawing is issued on the condition that it is not copied, reproduced, retained or disclosed to any unauthorised person, either wholly or in part, without our consent. Do not scale from this drawing, check all dimensions on site.