



01 BIN STORE  
501 PLAN SCALE 1:25

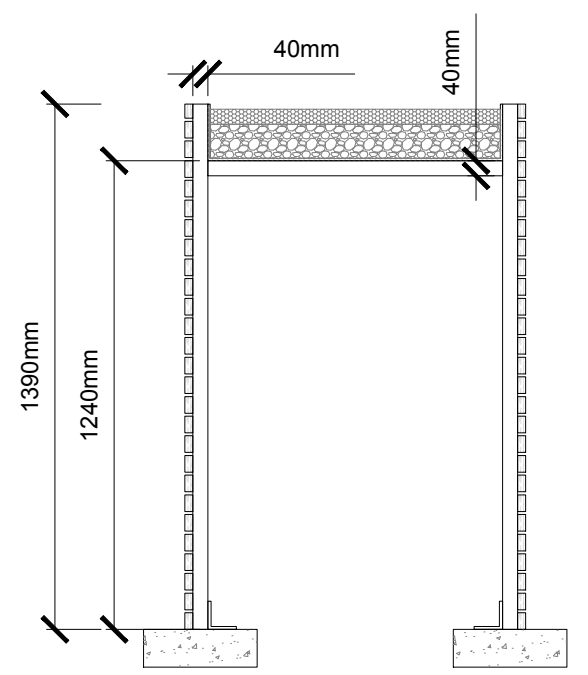


04 BIN STORE  
501 SECTION SCALE 1:25

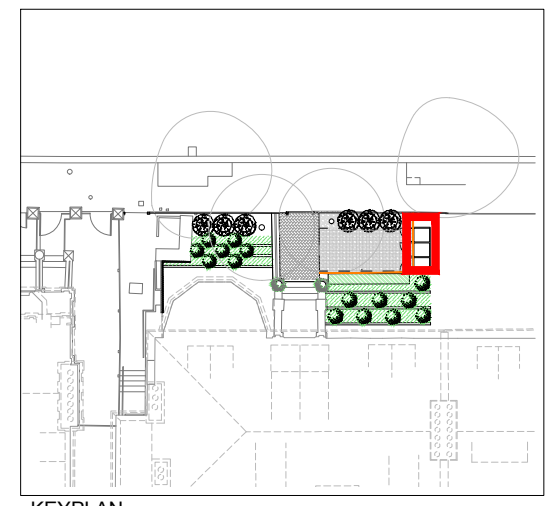


KEYPLAN

NOTE:  
 - Layout and levels shown are provisional for costing purposes.  
 - For any structural details refer to structural engineer's drawing

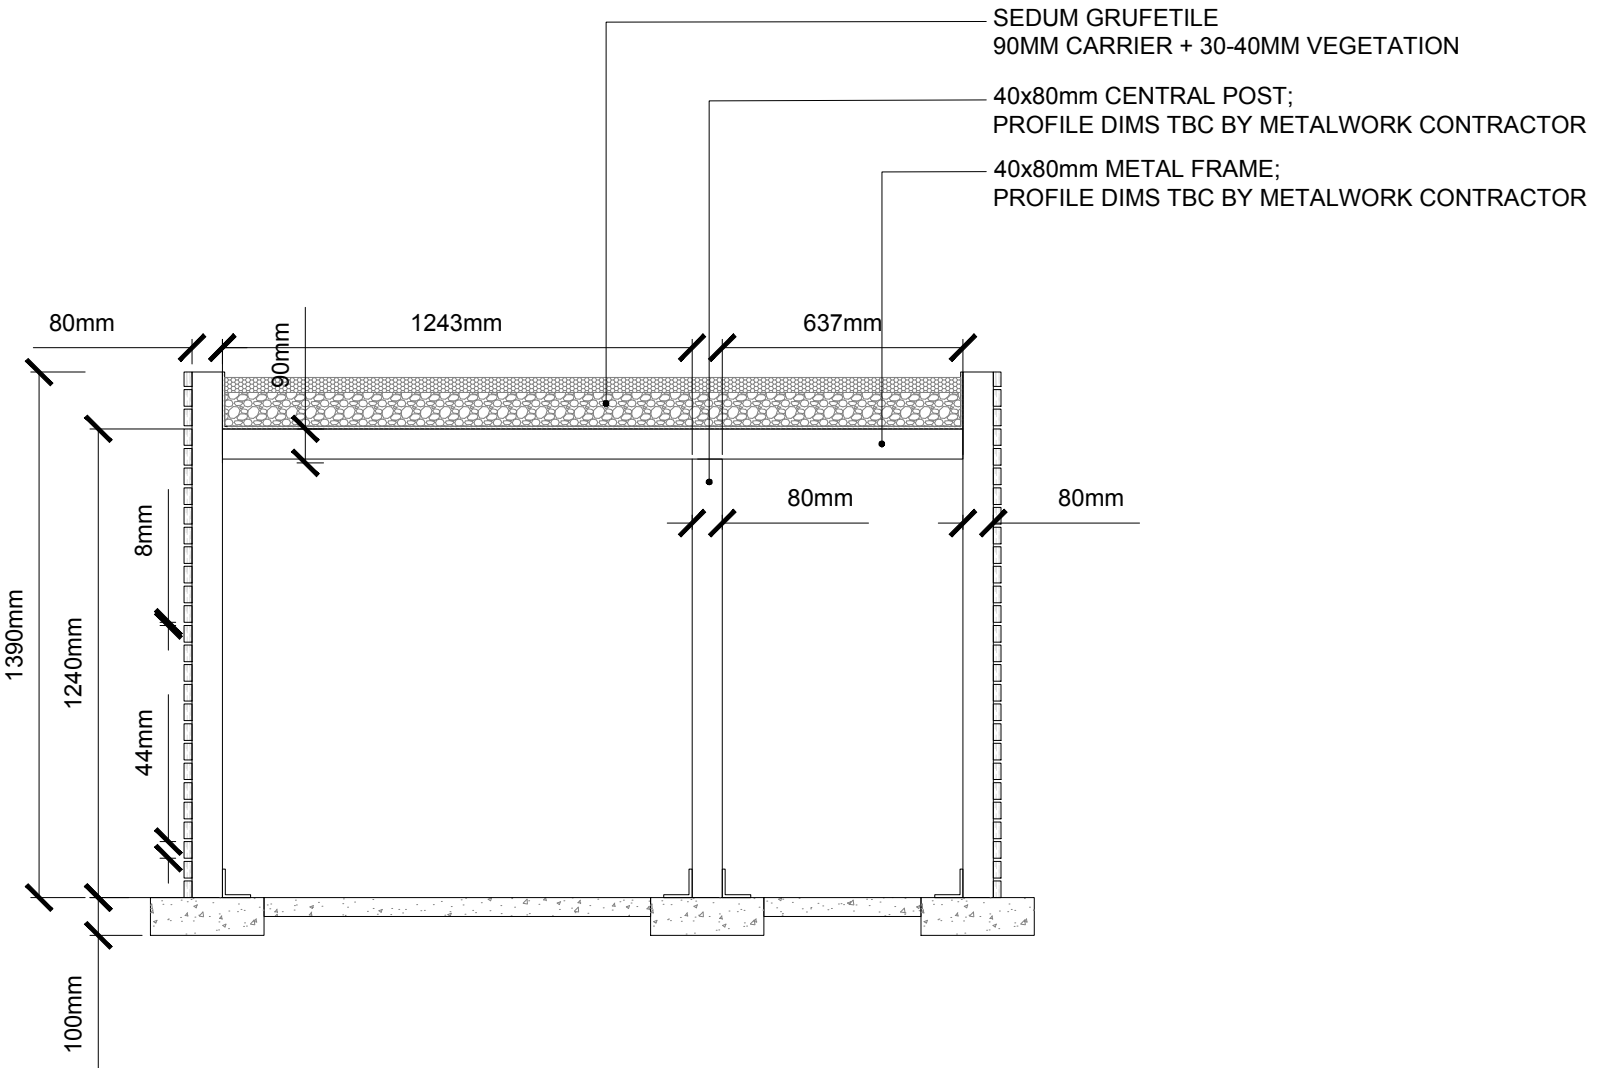

02 BIN STORE  
501 SECTION SCALE 1:25

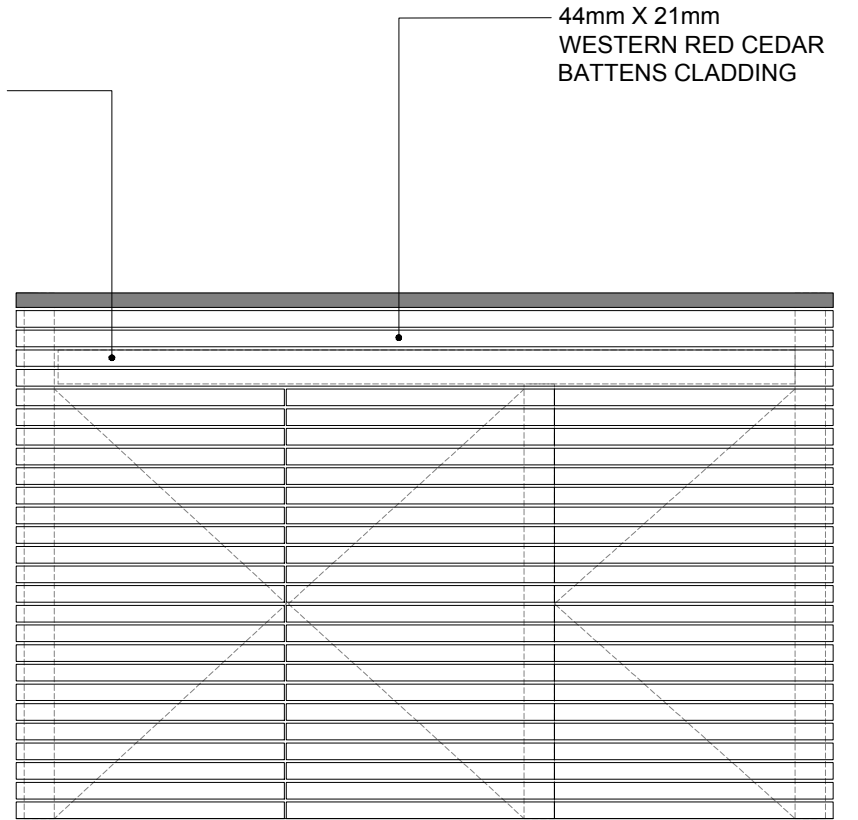

NOTE:  
 ALL DIGGING WITHIN RPA TO BE CARRIED OUT BY HAND

03 BIN STORE  
501 FRONT ELEVATION SCALE 1:25



No dimensions are to be scaled from this drawing.  
 All dimensions are to be checked on site.  
 Area measurements for indicative purposes only.

REV.	STAGE 4 DESCRIPTION	10/01/2025 DATE
A		

DRAWN : VZ  
 DATE: 10/01/2025  
 SCALE@A3: 1:20  
 STATUS: STAGE 4  
 DWG NO: 2030-DR-501

PROJECT TITLE  
**WEDDERBURN ROAD**  
 DRAWING TITLE  
**FRONT GARDEN BIN STORE**

