




Existing Sout Elevation




Existing East Elevation

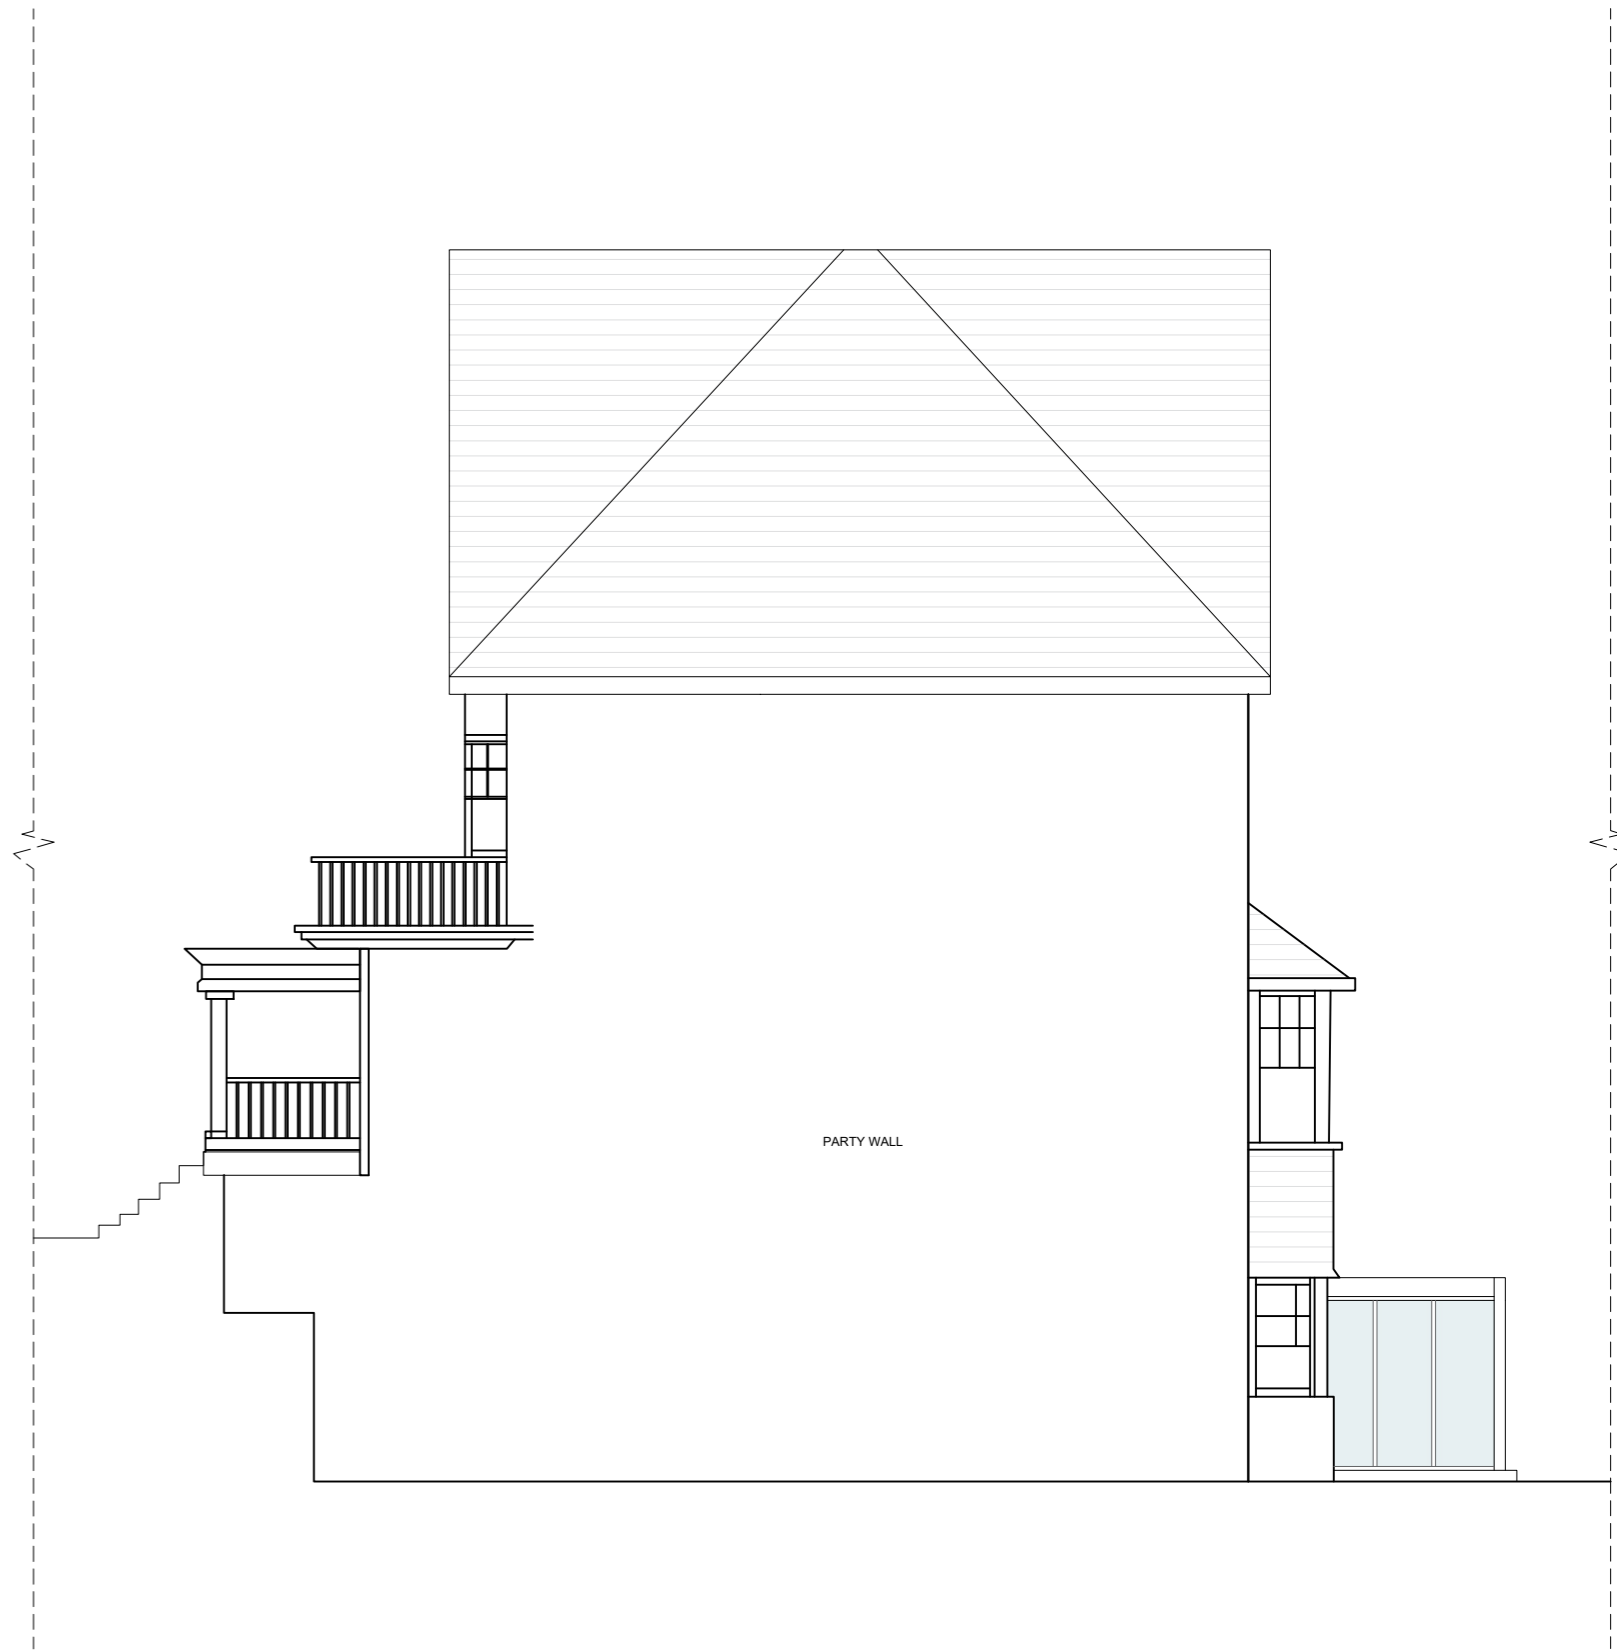

Existing West Elevation

Any dimensions shown should be checked on site and discrepancies reported to the Architect prior to construction. Designs are not coordinated with engineer projects. Do not scale for construction purposes.

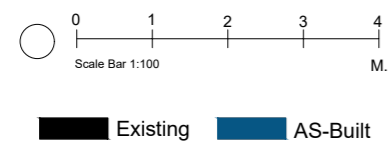

Drawing Name
Existing Elevations
Project Address
17A Arkwright Road London NW3 6AA
Drawing No.
17AArkwrightRoad_ExistingElevations_V1

Scale
1/100 at A2
Designer
EC
Date
08.01.2025

Drawing No.
07
Revision
V1



Planning By Design Ltd
www.planning-by-design.co.uk
hello@planning-by-design.co.uk