




Pre-Existing South Elevation

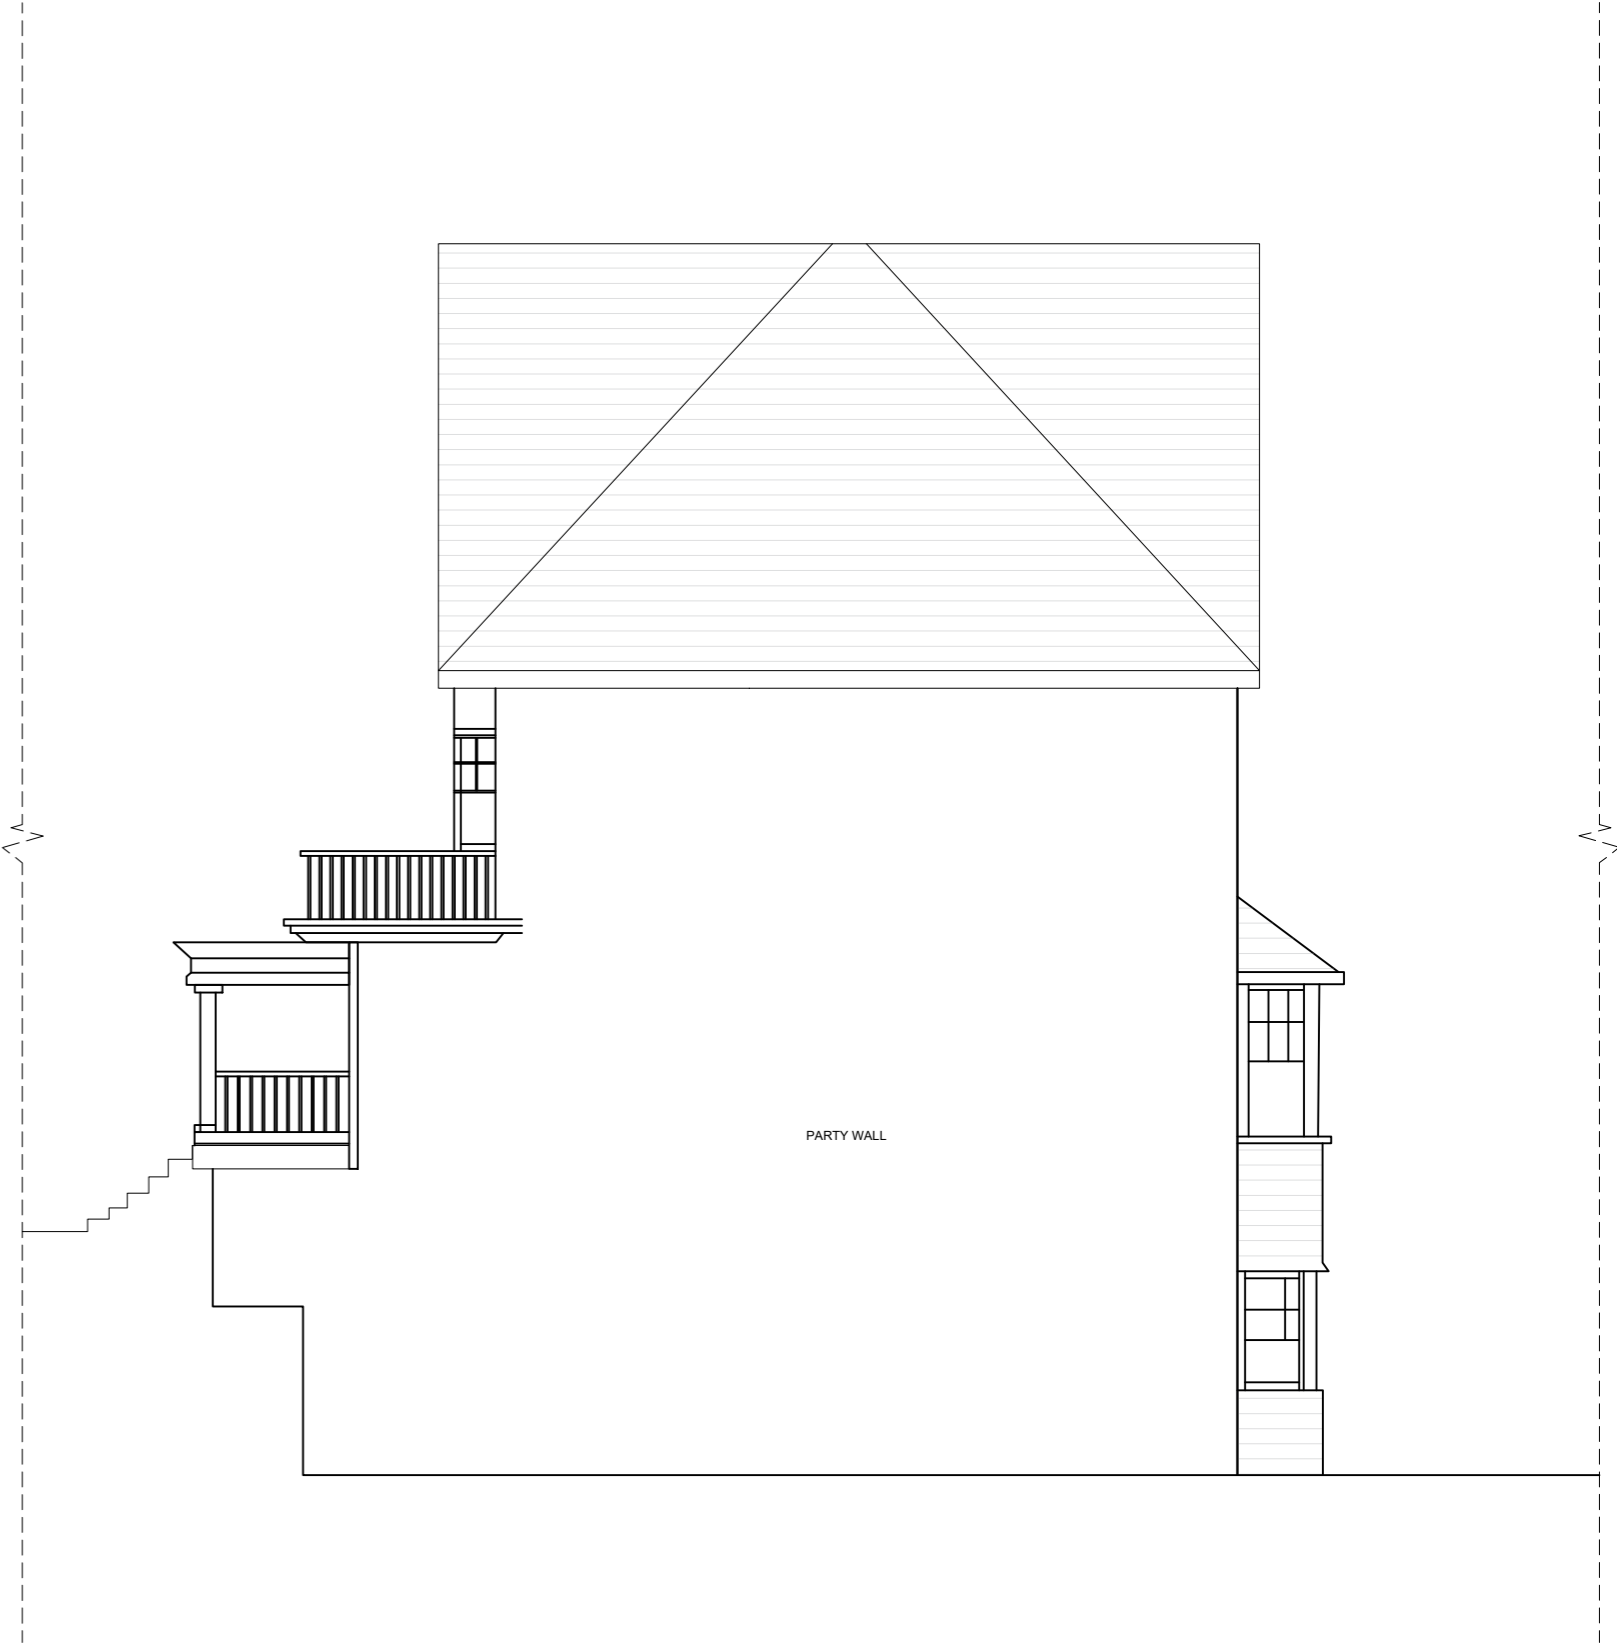



Pre-Existing East Elevation



Pre-Existing West Elevation

Any dimensions shown should be checked on site and discrepancies reported to the Architect prior to construction. Designs are not coordinated with engineer projects. Do not scale for construction purposes.

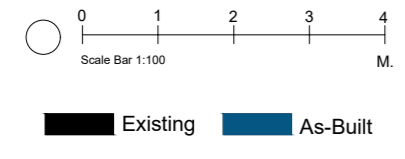

Drawing Name <b>Pre-Existing Elevations</b>	Scale <b>1/100 at A2</b>	Drawing No. <b>06</b>
Project Address <b>17A Arkwright Road London NW3 6AA</b>	Designer <b>EC</b>	Revision <b>V1</b>
Drawing No. <b>17AArkwrightRoad_ Pre-ExistingElevations_V1</b>	Date <b>08.01.2025</b>	
Planning By Design Ltd www.planning-by-design.co.uk hello@planning-by-design.co.uk		