

ZUZArch Ltd

reg. number 15513376

19 Elmden Court, CO15 3TX Clacton on Sea
tel. 07494844568, e: oledzkaarchitecture@gmail.com



Drawing:

Title	Existing Site Plan
Scale	1:500@A3
Number	HR13-PL-103
Revision	-
Date	12/01/2025
Stage	Planning
Project	Westcott Court, 13 Holmdale Road London, NW6 1BH

KEY:

 SITE BOUNDARY

NORTH

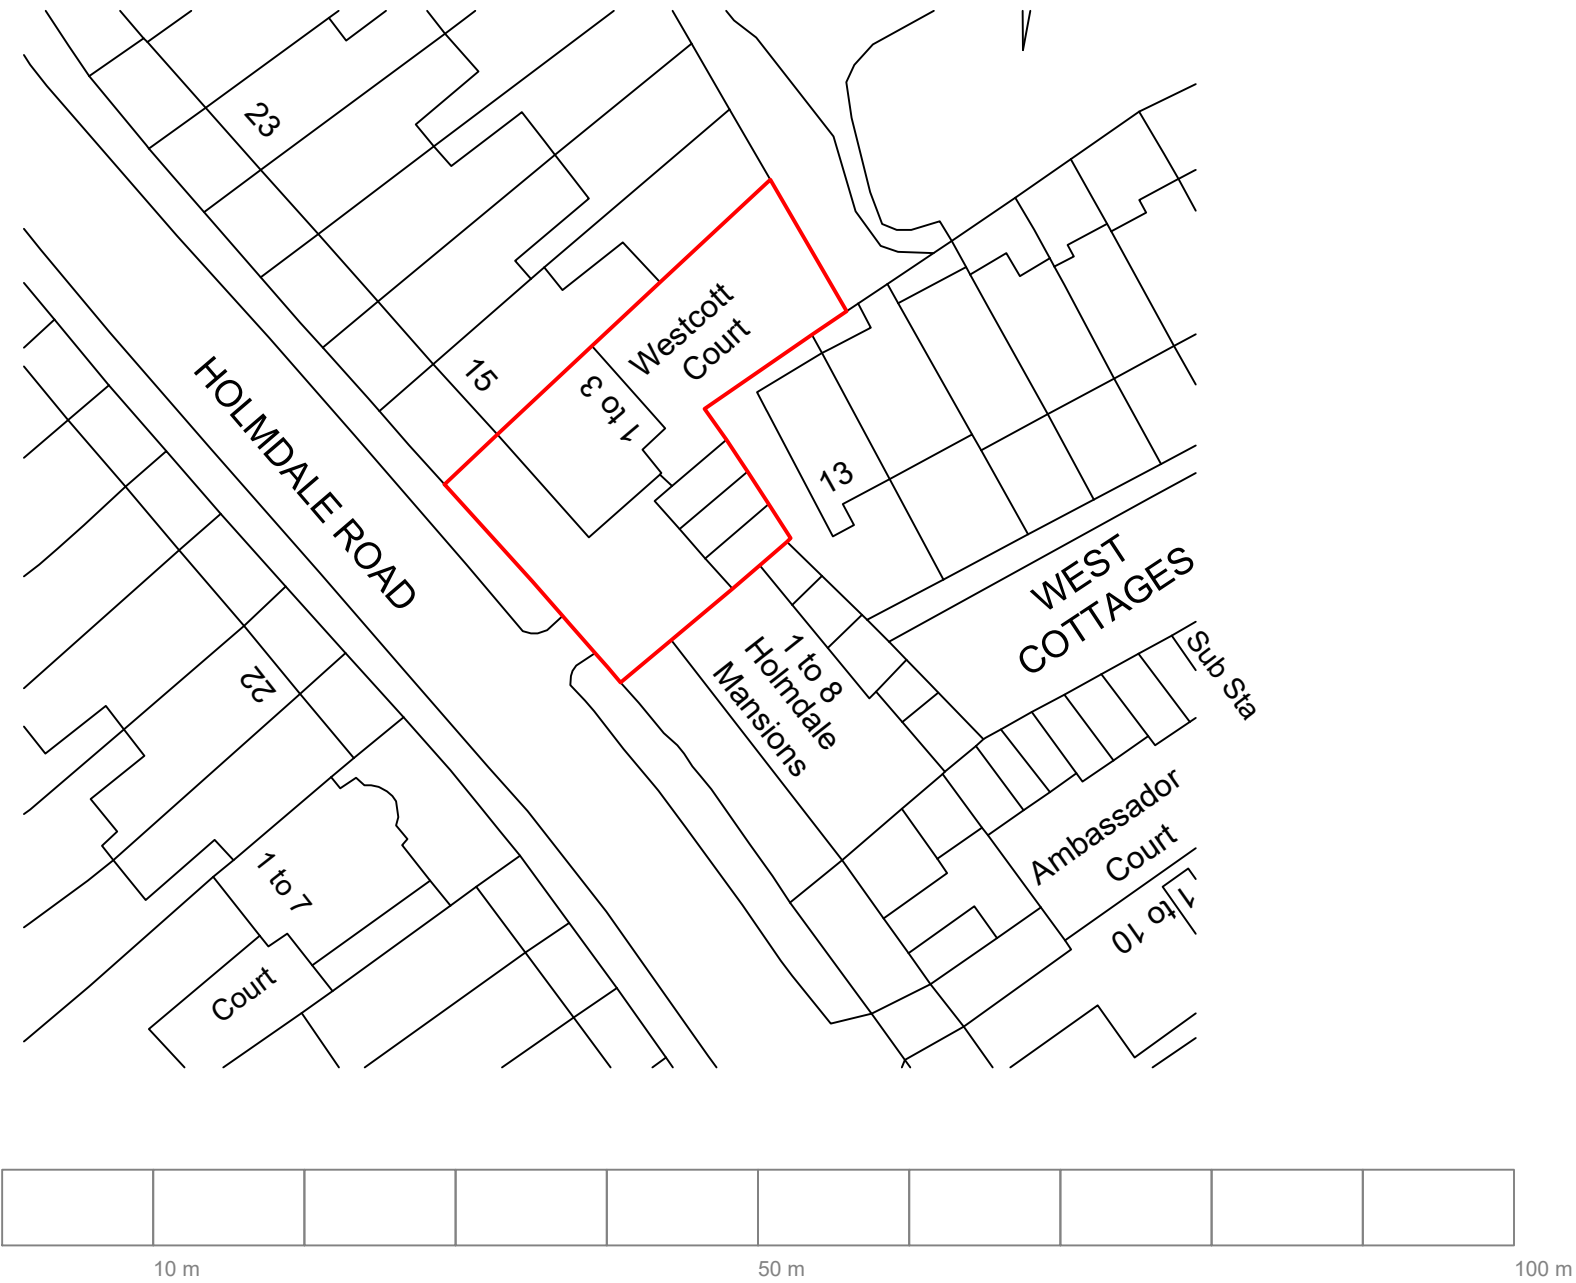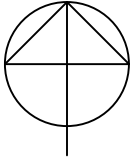

Existing Site Plan

Scale 1:500@A3