


ZUZArch Ltd

reg. number 15513376

19 Elmden Court, CO15 3TX Clacton on Sea
tel. 07494844568, e: oledzkaarchitecture@gmail.com

Drawing:

Title **Proposed Site Plan**
Scale **1:500@A3**
Number **HR13-PL-104**
Revision **-**
Date **12/01/2025**
Stage **Planning**
Project **Westcott Court, 13 Holmdale Road
London, NW6 1BH**

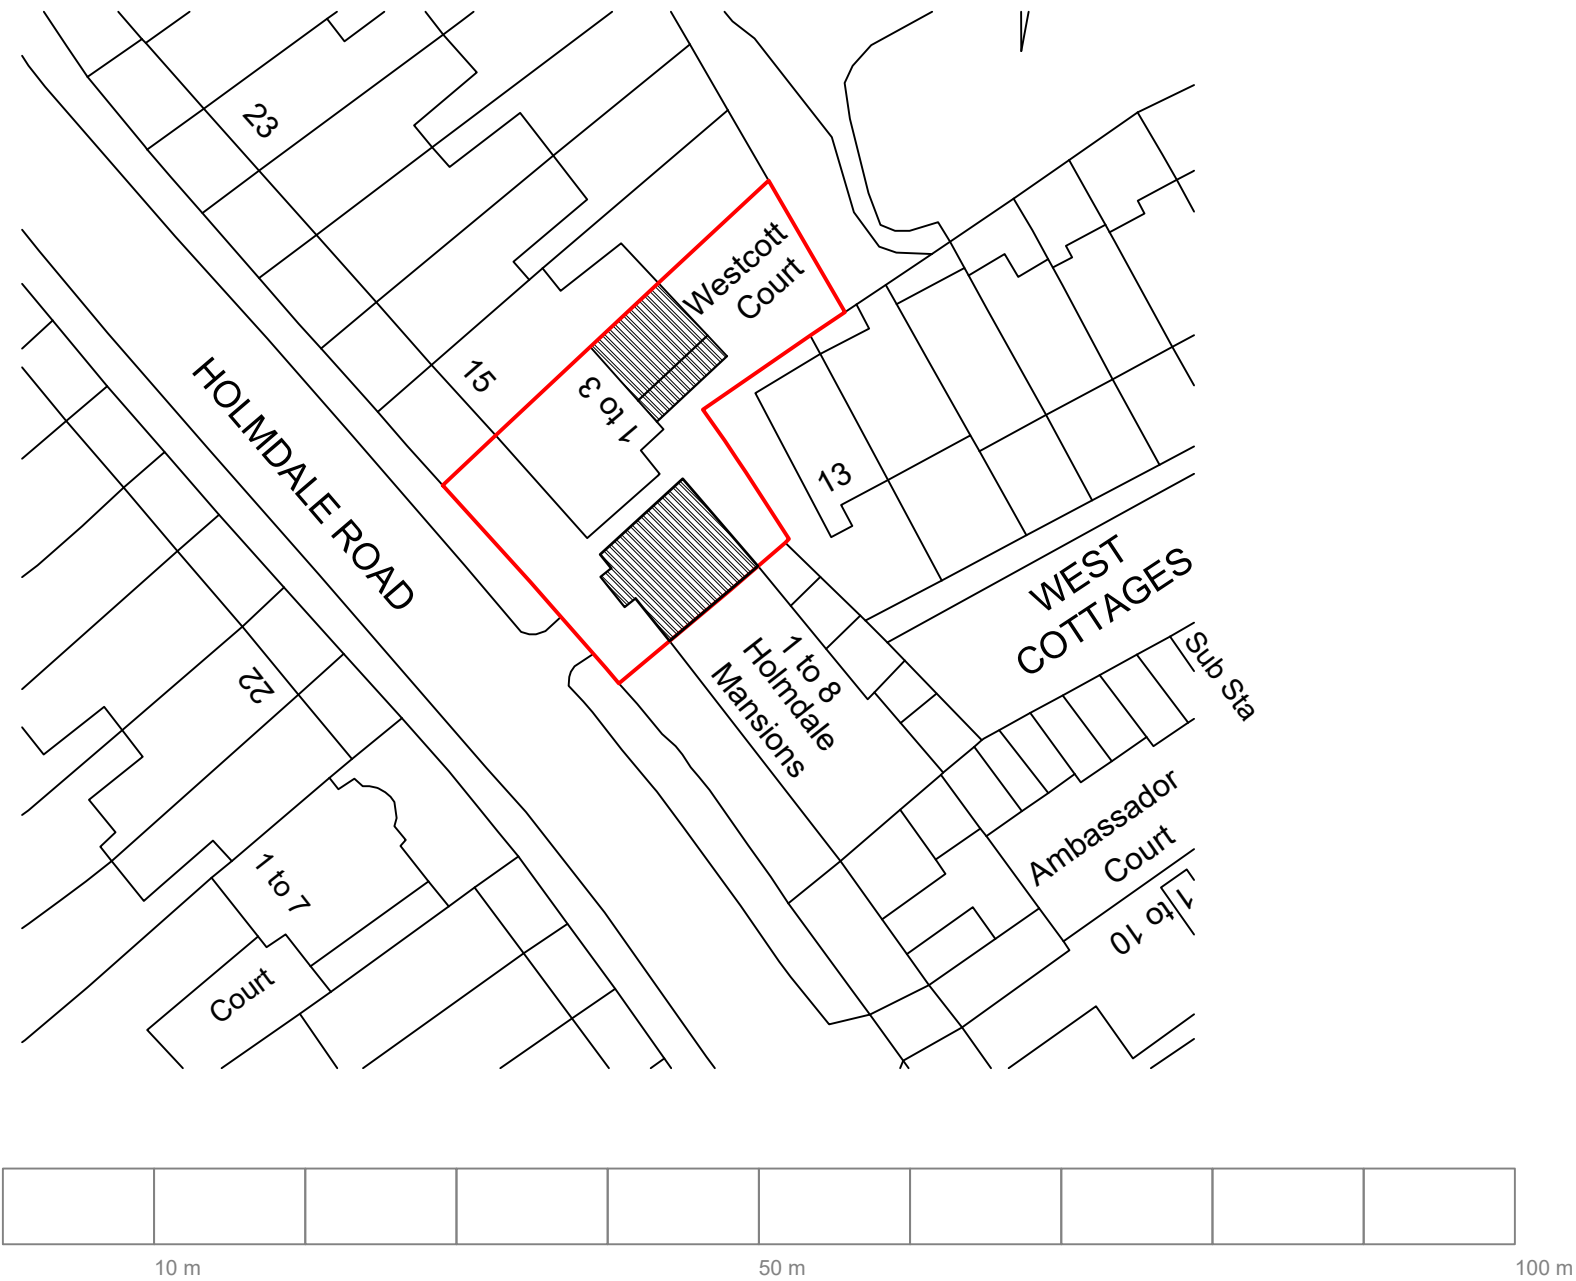

NORTH



KEY:

 **PROPOSED DEVELOPMENT**

 **SITE BOUNDARY**

Proposed Site Plan

Scale 1:500@A3