

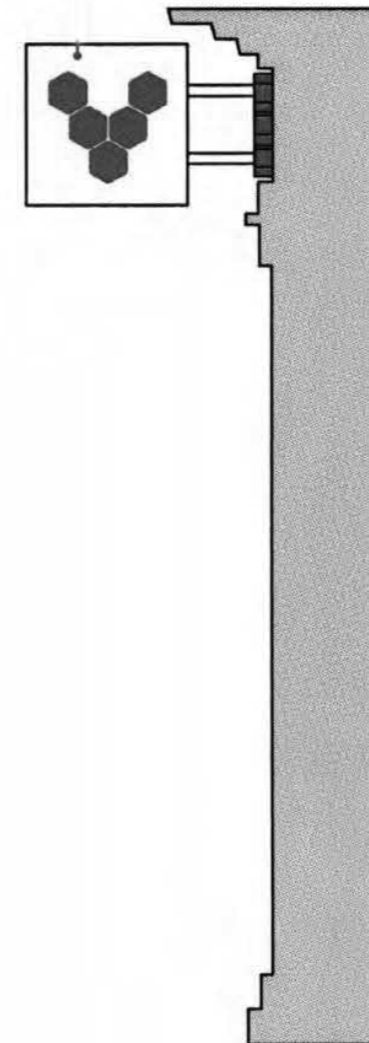


STATUS
Existing Elevation

 

DRAWING TITLE Front Elevation	
PROJECT NAME 64 Neal Street Street Signage	
ADDRESS 64 Neal Street London WC2H 9PA, UK	
CLIENT Pig & Hen	
DRAWN BY DB	CHECKED BY DB
JOB NO. 0001	
SCALE 1:100 @ A3 1:20 @ A3	
DATE November '24	
DRAWING NO. P-100A	

 

64 Neal street

STATUS
Proposed Elevation

Proposed stainless steel
black letters. Not to be
illuminated

1010


NEW LOGO

EXISTING LOGO SIGN WITH
NEW VINYL ON BOTH SIDES

250

PIG & HEN

350

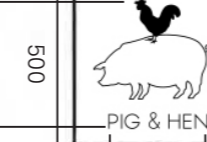

650

500

350


2800

Existing door


Existing finish

DRAWING TITLE Front Elevation	
PROJECT NAME 64 Neal Street Street Signage	
ADDRESS 64 Neal Street London WC2H 9PA, UK	
CLIENT Pig & Hen	
DRAWN BY DB	CHECKED BY DB
JOB NO. 0001	
SCALE 1:100 @ A3 1:20 @ A3	
DATE November '24	
DRAWING NO. P-100A	



1:100

 

1:20

 

64 Neal street

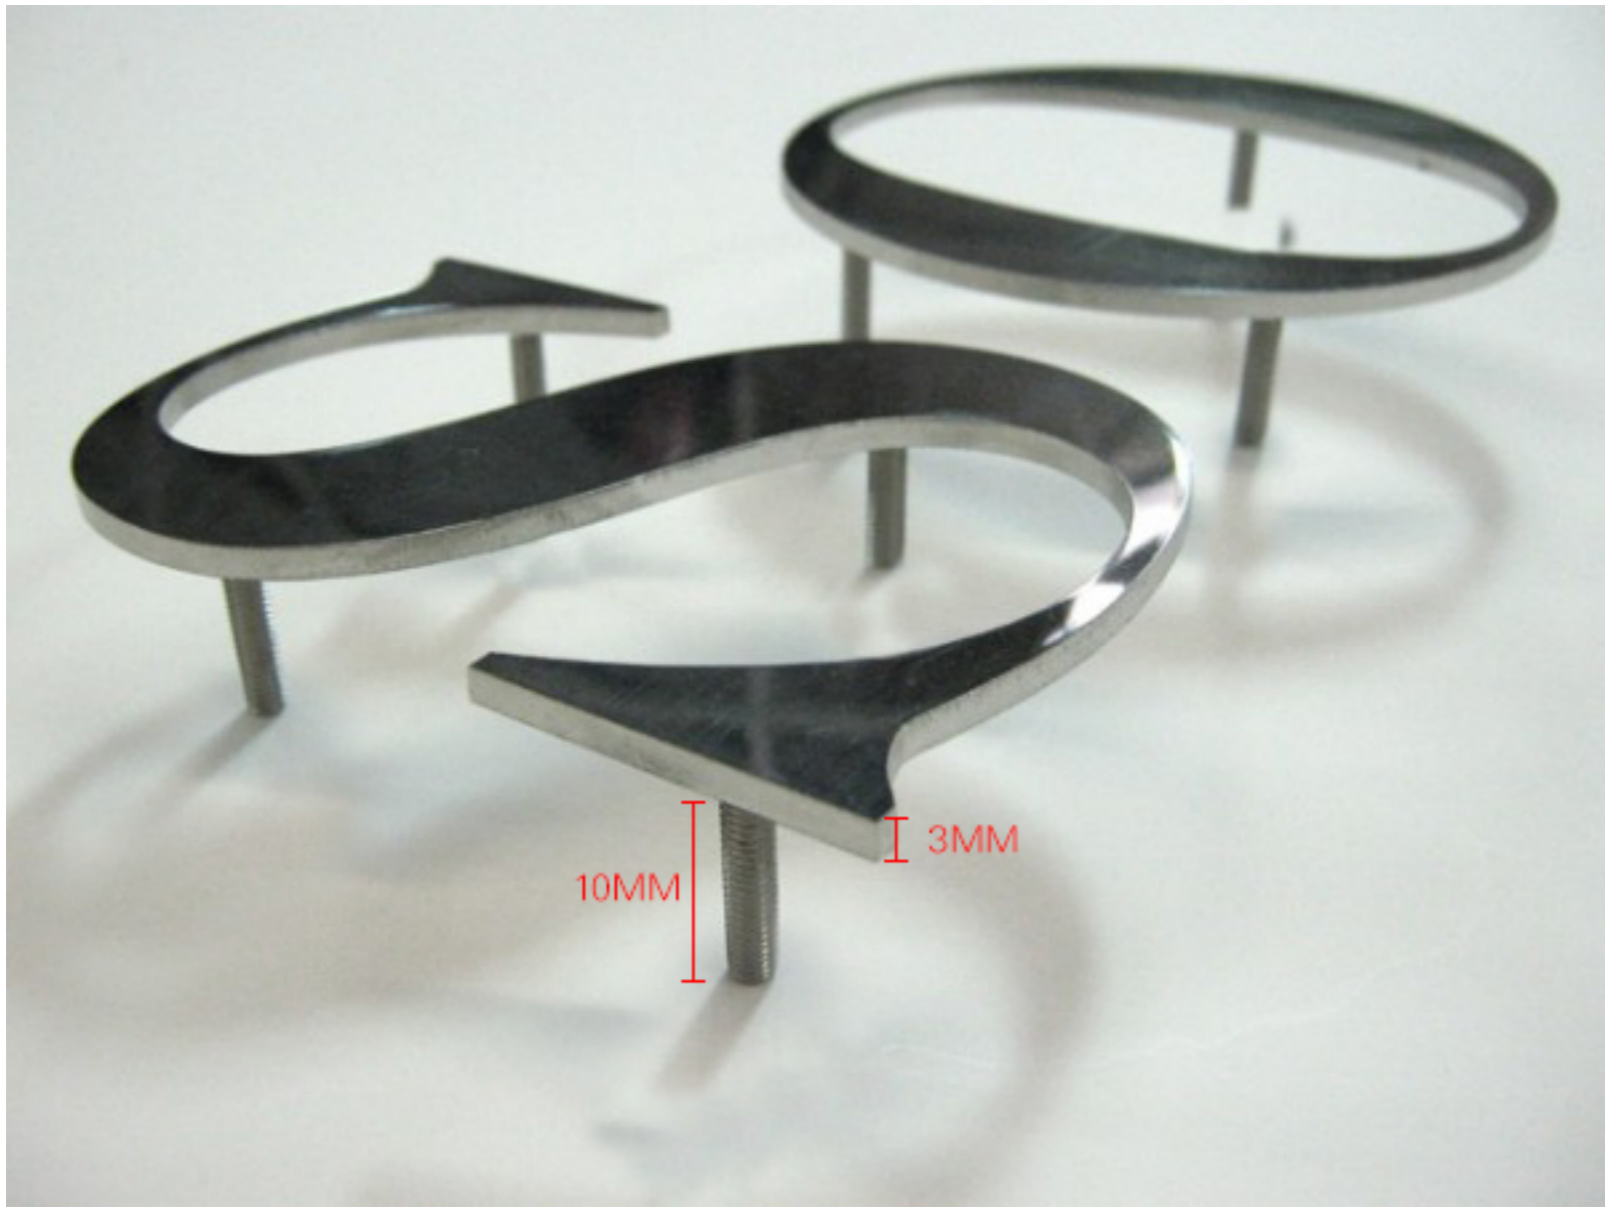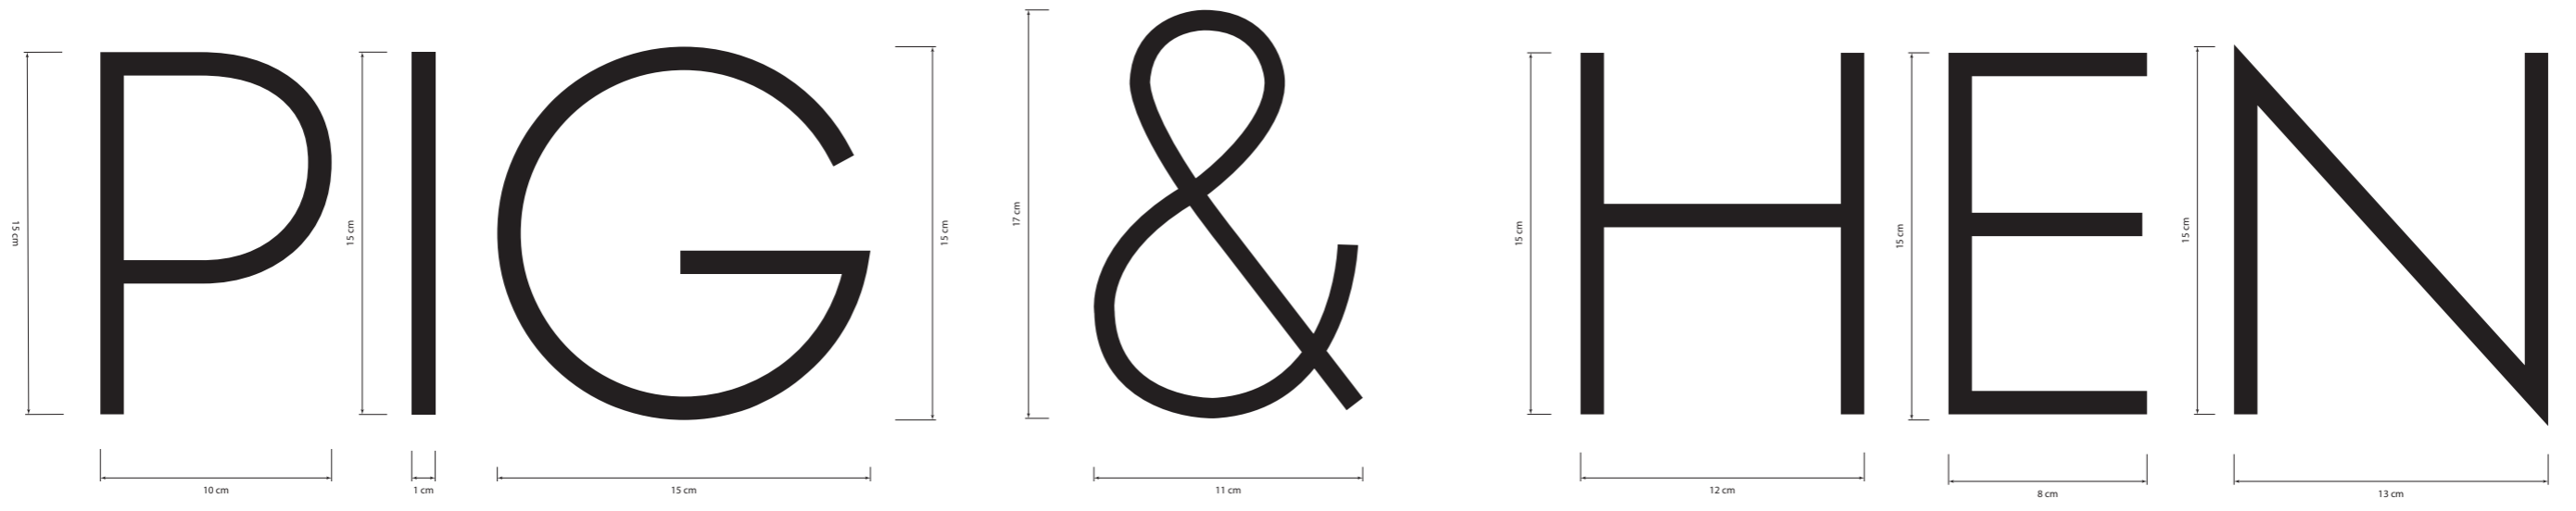

STATUS
VINYL PROPOSAL

