


50 Belsize Square


The Coach House, 50A Belsize Square

Neighbouring garage

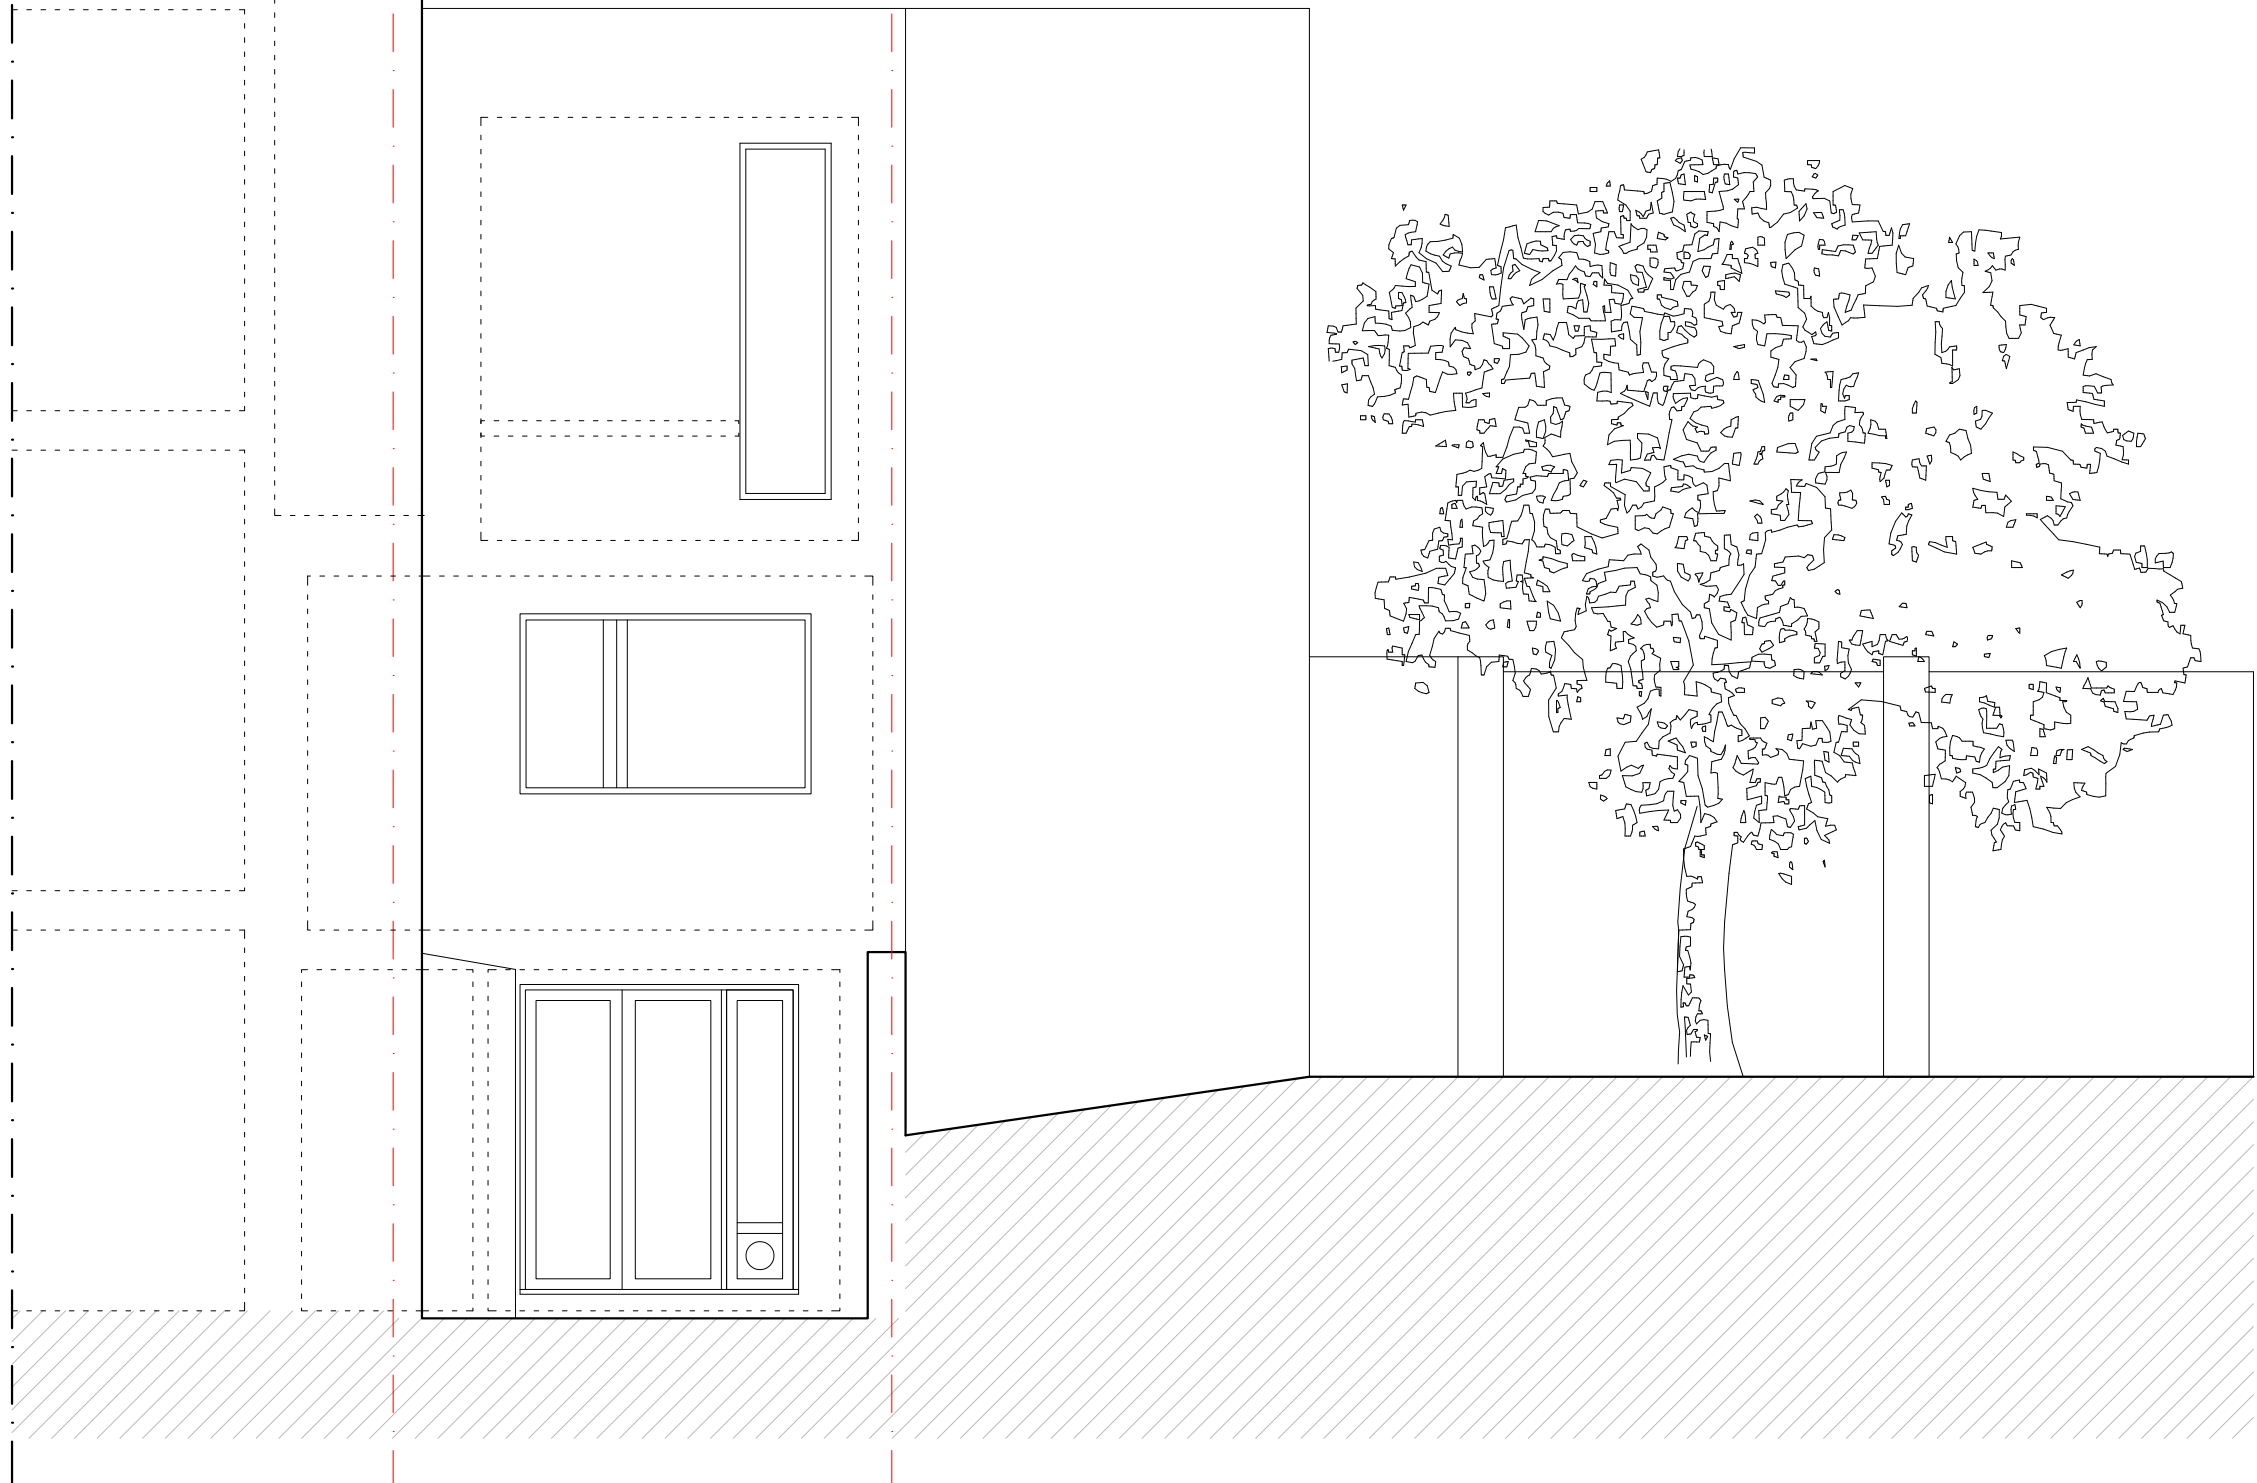

The Coach House
50A Belsize Square, NW3 4HN

Existing and Proposed Rear Elevation
(No changes)

 

SCALE 1:150

Scale 1:50 @ A3	Dwg No. 09
Date 20.01.25	Rev A
Drawn A.T.	