



GENERAL NOTES:

KEY:

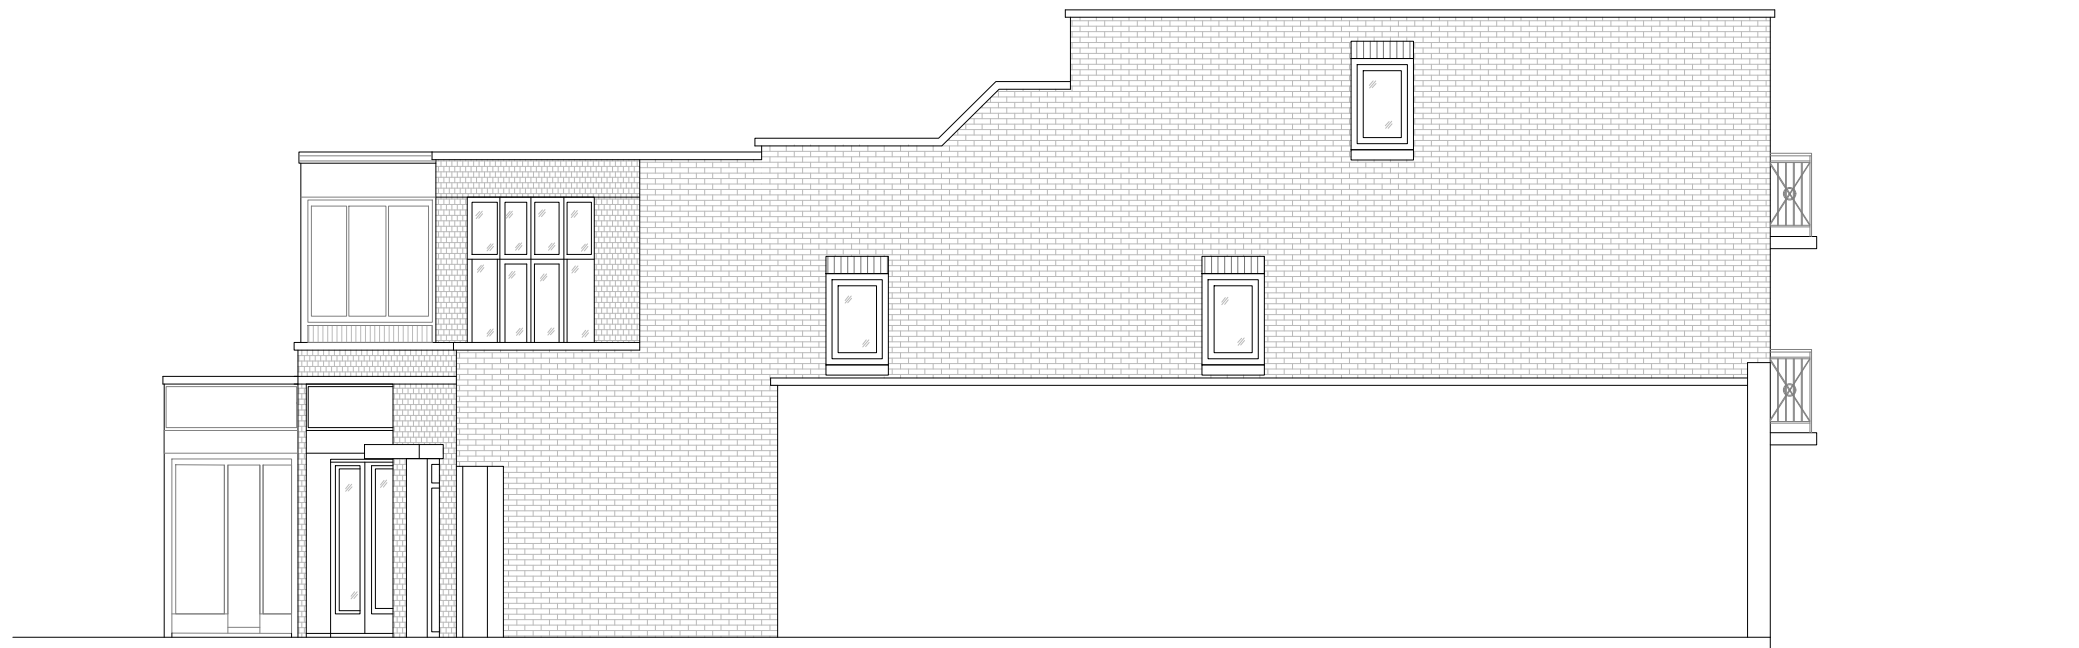


WEST ELEVATION

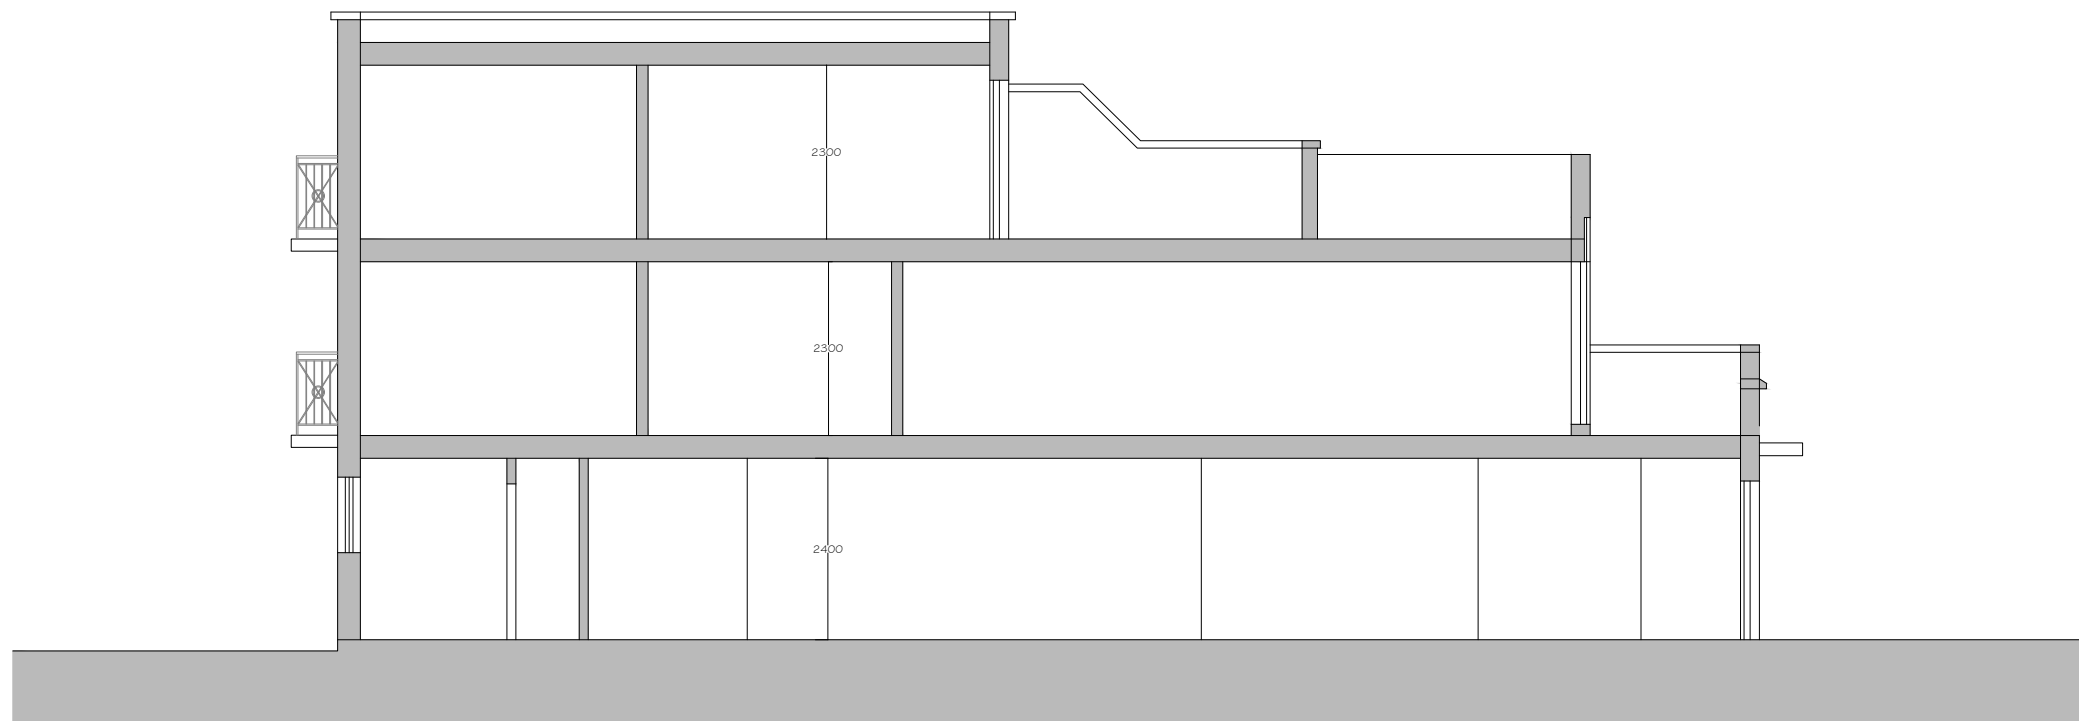

LONG SECTION

SCALE: 1:100

 

No	Revision / Issue	Date
-	-	-

Site :  
2 Swan's Lane  
London  
N6 6QS

Project Title :  
Section 73 minor alterations

Drawing :  
Proposed  
West Elevation &  
Long Section

Do not alter or amend the scale from this drawing. The information may be suitable for discussion purposes and for obtaining Planning Approval Only. This drawing is NOT for construction purposes and should not be relied upon for any other works. This drawing should not be copied or altered in any way except by way of written permission from the designers. Discrepancies may occur from onsite dimensions to this drawing issued. ABP Architectural Services will not be held liable for any discrepancies raised from this drawing and onsite dimensions.

Project Ref No : ABP-25LH-01	Sheet No : P-601
Date : January 2025	Rev-A
Scale : 1:100 @ A-3	Drawn By : DS