




Drainage Survey © Crown Copyright 2005. All rights reserved. Licence number 10002432


LOCATION PLAN  
(1:1250)

Conservatory extension to No.42

Single storey extension to No.38

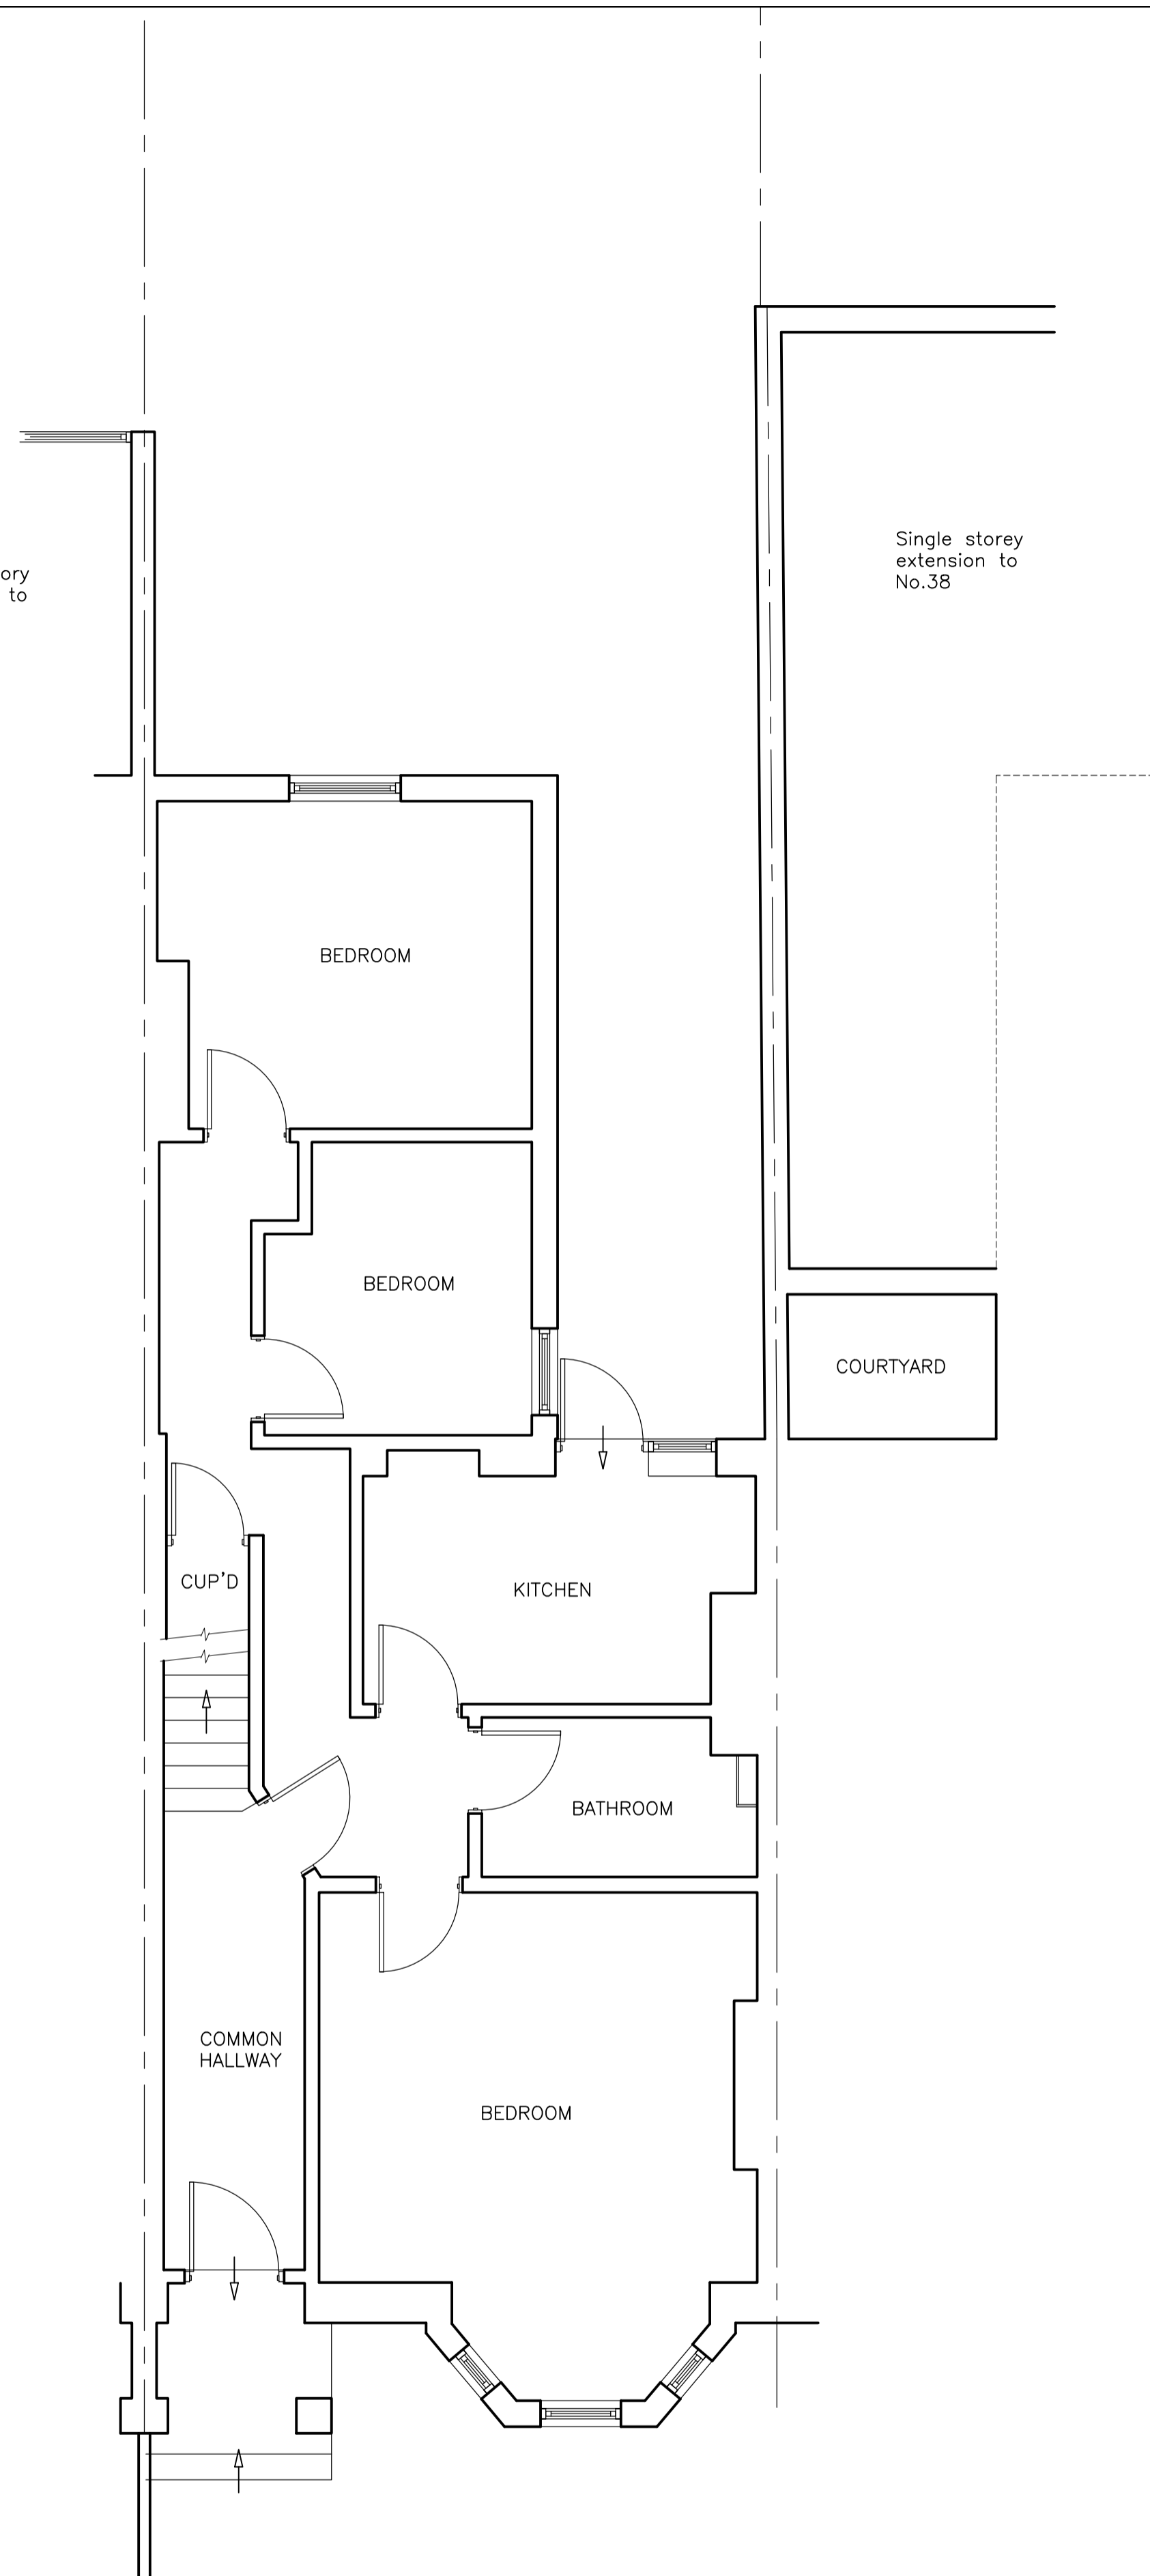


GROUND FLOOR PLAN  
(1:50)

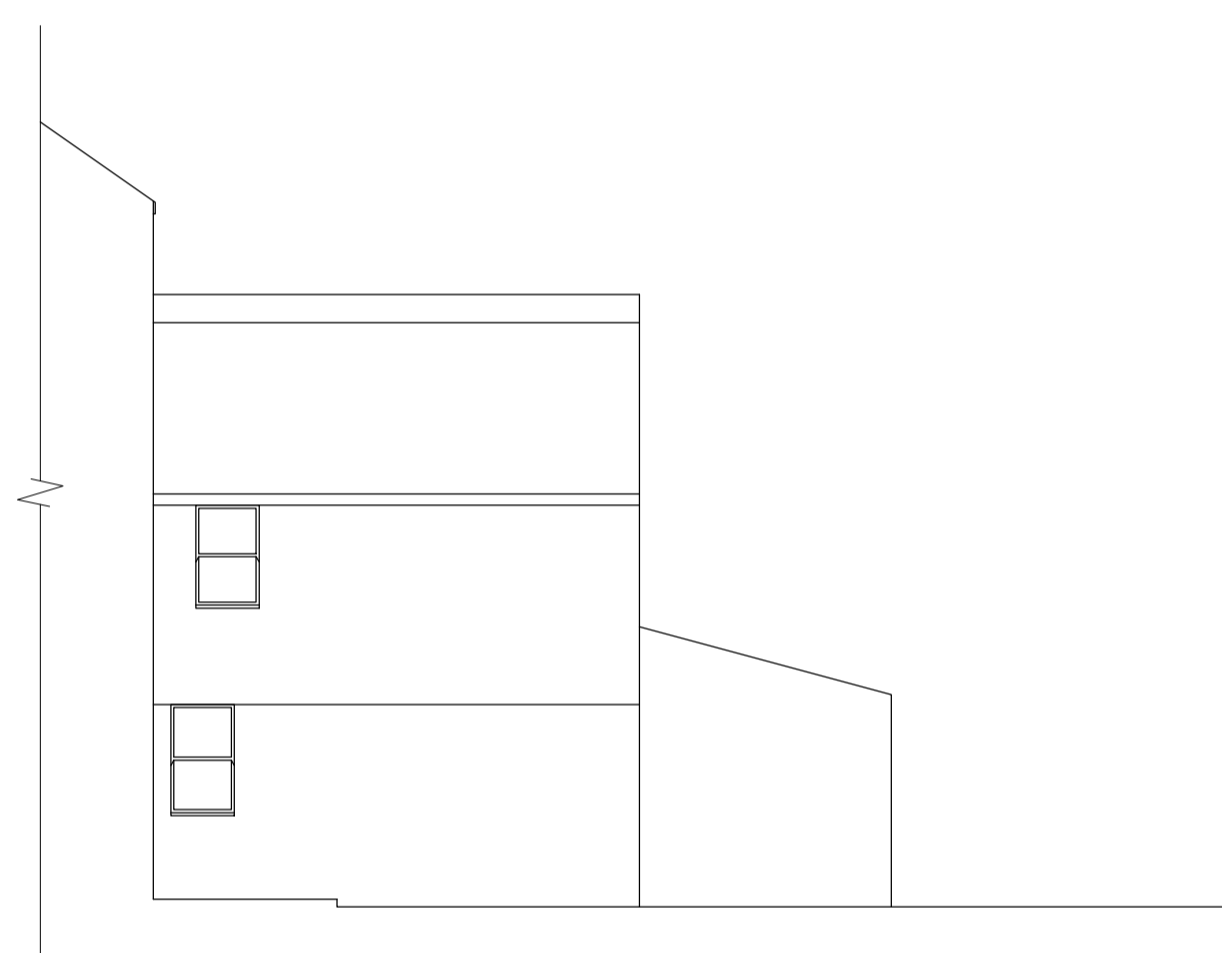

LEFT ELEVATION  
(1:100)



REAR ELEVATION  
(1:100)

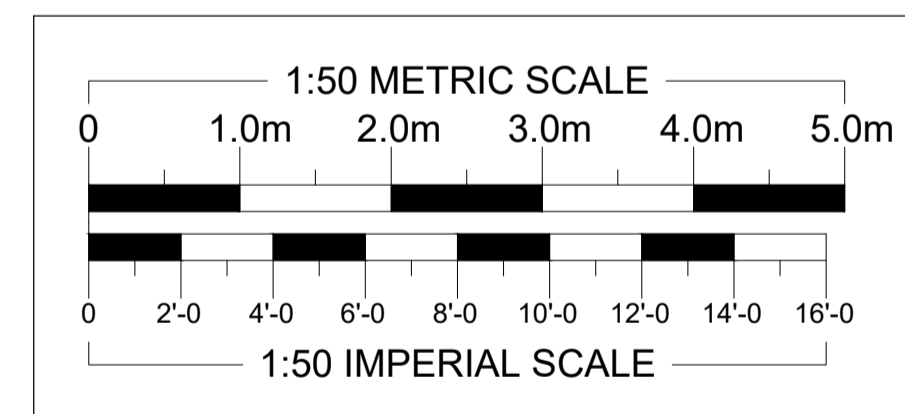

REVISIONS	DATE

**ARTHUR J. FERRYMAN & ASSOCIATES**

ARCHITECTURAL CONSULTANTS • SURVEYORS  
128 HIGH STREET • BUSHEY • HERTS • WD23 3DE  
Tel: 020 8950 0508 Email: office@ajferryman.co.uk

TITLE  
**AS EXISTING**

ADDRESS  
Ground Floor Flat  
40 Gondar Gardens  
London NW6 1HG

CLIENT  
Mica Assets Ltd

SCALE AS SHOWN @A1	DRAWN BMc	DATE 12/24
-----------------------	--------------	---------------

DRAWING <b>224146/01</b>	REV. 
-----------------------------	----------