




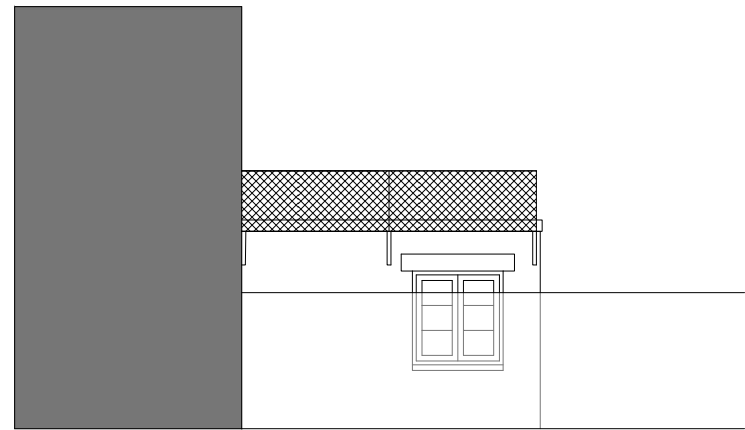

VIEW FROM NO. 100

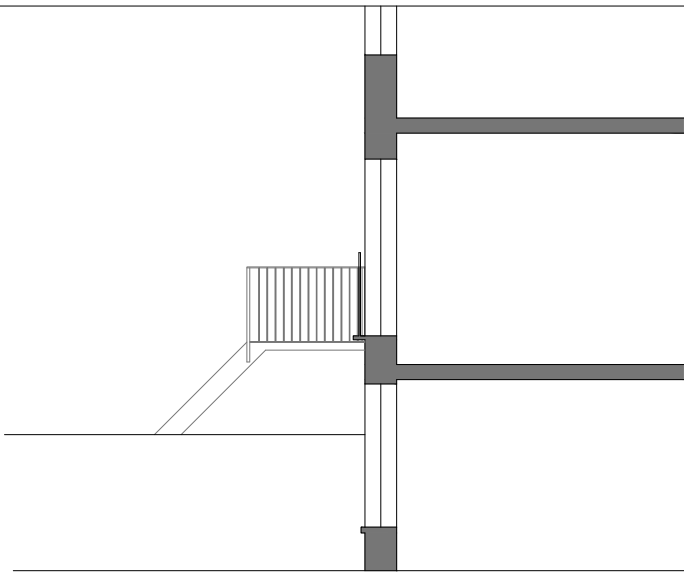

SECTION A-A

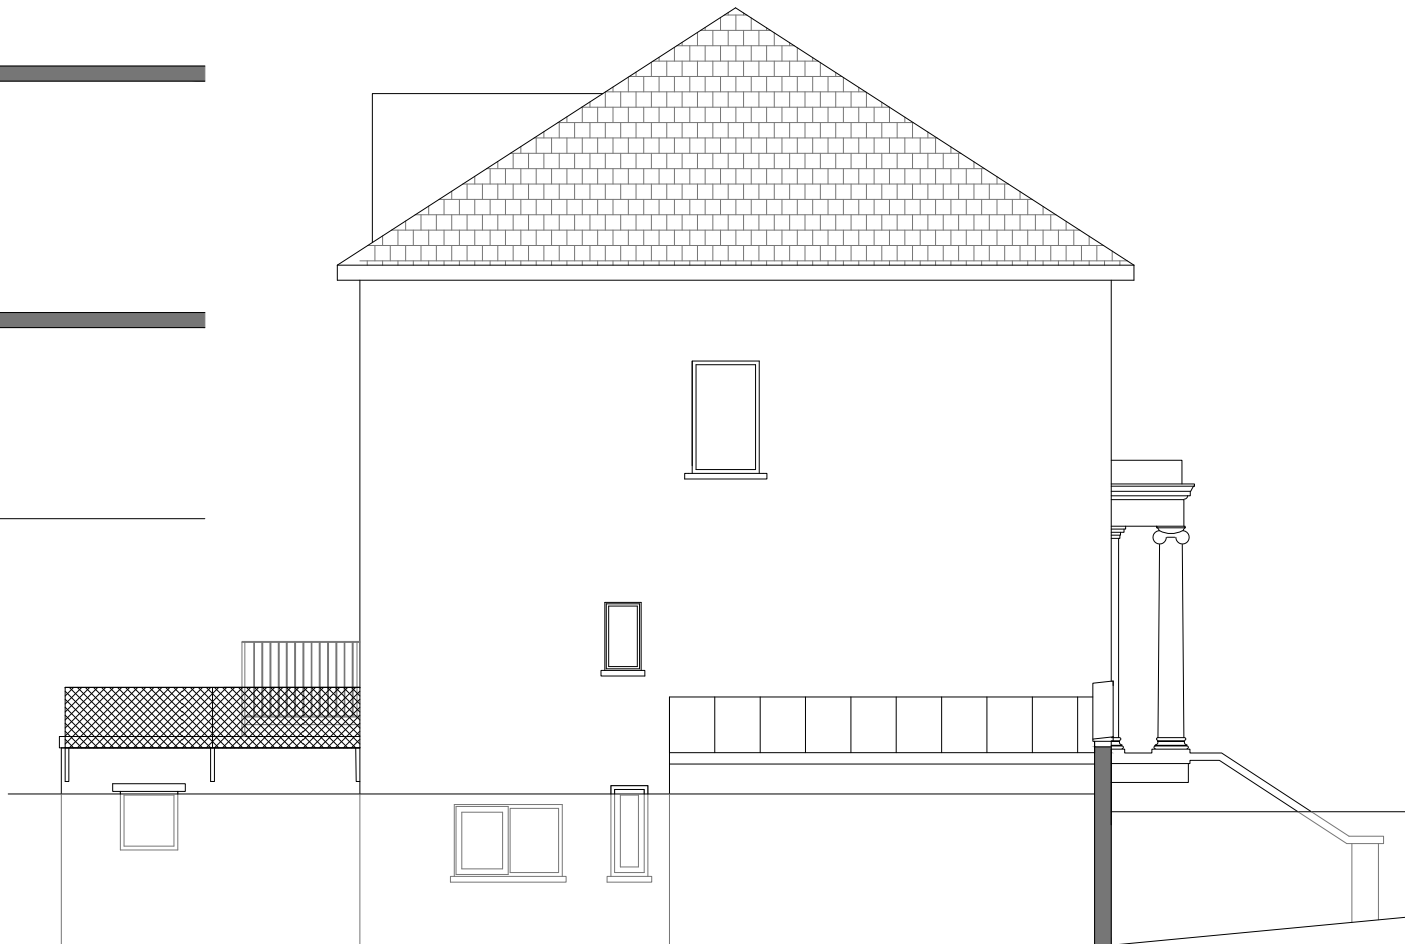

FLANK ELEVATION



REAR ELEVATION

0 1M 5M

NS SURVEYING & DESIGN

INFO@NSSURVEYORS.CO.UK THE MILL
01453 882 986 BRIMSCOMBE PORT
WWW.NSSURVEYORS.CO.UK STROUD GL5 2QG

SITE: 102A CHETWYND ROAD
LONDON NW5 1DH

TITLE: ELEVATIONS
AS EXISTING

STATUS: PLANNING

SCALE: 1:100@A3 DATE: JANUARY 2025

DWG NO: 337/P6 REV: