




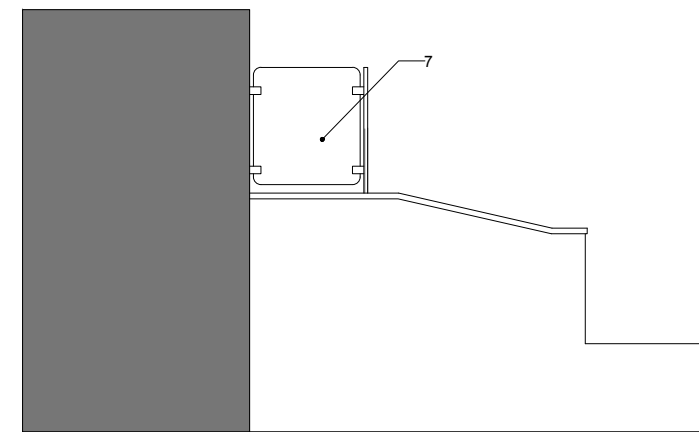

VIEW FROM NO. 100

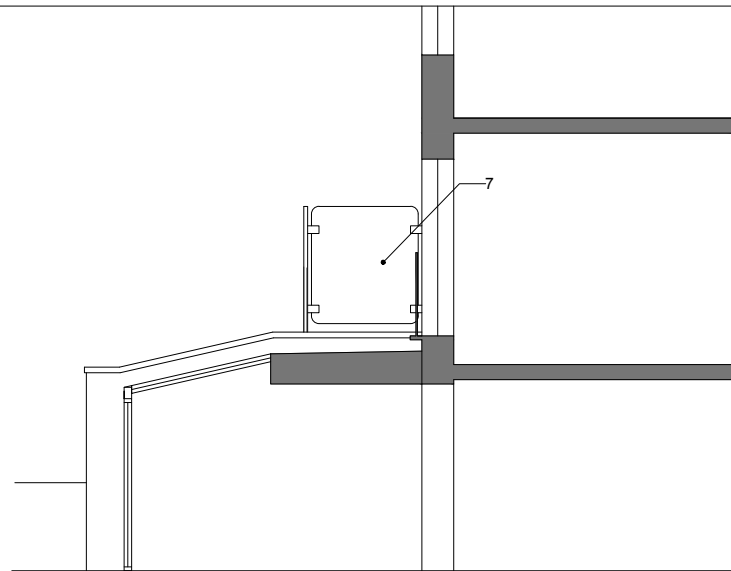

SECTION A-A

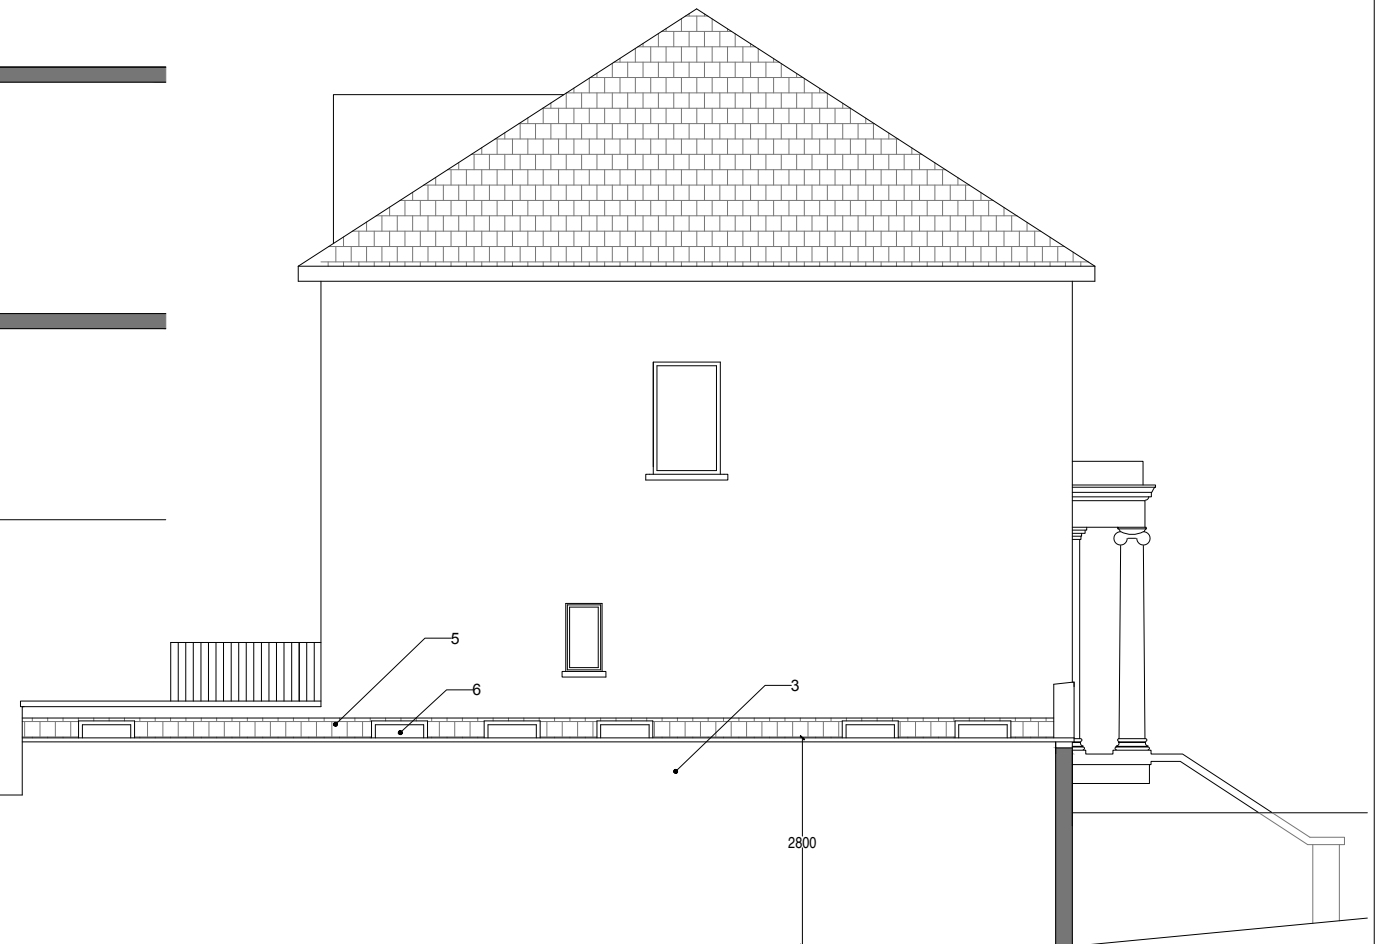

FLANK ELEVATION



REAR ELEVATION

MATERIALS:

1. PAINTED STEEL RAILINGS TO MATCH EXISTING
2. TIMBER WINDOW TO MATCH EXISTING
3. BRICKWORK TO MATCH EXISTING
4. ALUMINUM FRAMED WINDOWS/DOORS
5. CEMENT FIBRE SLATE
6. VELUX ROOF WINDOW
7. 1800 HIGH PRIVACY SCREEN
8. GLAZED ROOF
9. EXISTING WINDOW RE-USED

0 1M 5M

NS SURVEYING & DESIGN

INFO@NSSURVEYORS.CO.UK THE MILL
01453 882 986 BRIMSCOMBE PORT
WWW.NSSURVEYORS.CO.UK STROUD GL5 2QG

SITE: 102A CHETWYND ROAD
LONDON NW5 1DH

TITLE: ELEVATIONS
AS PROPOSED

STATUS: PLANNING

SCALE: 1:100@A3 DATE: JANUARY 2025

DWG NO: 337/P7 REV: