



External Stair Front Elevation
1:10

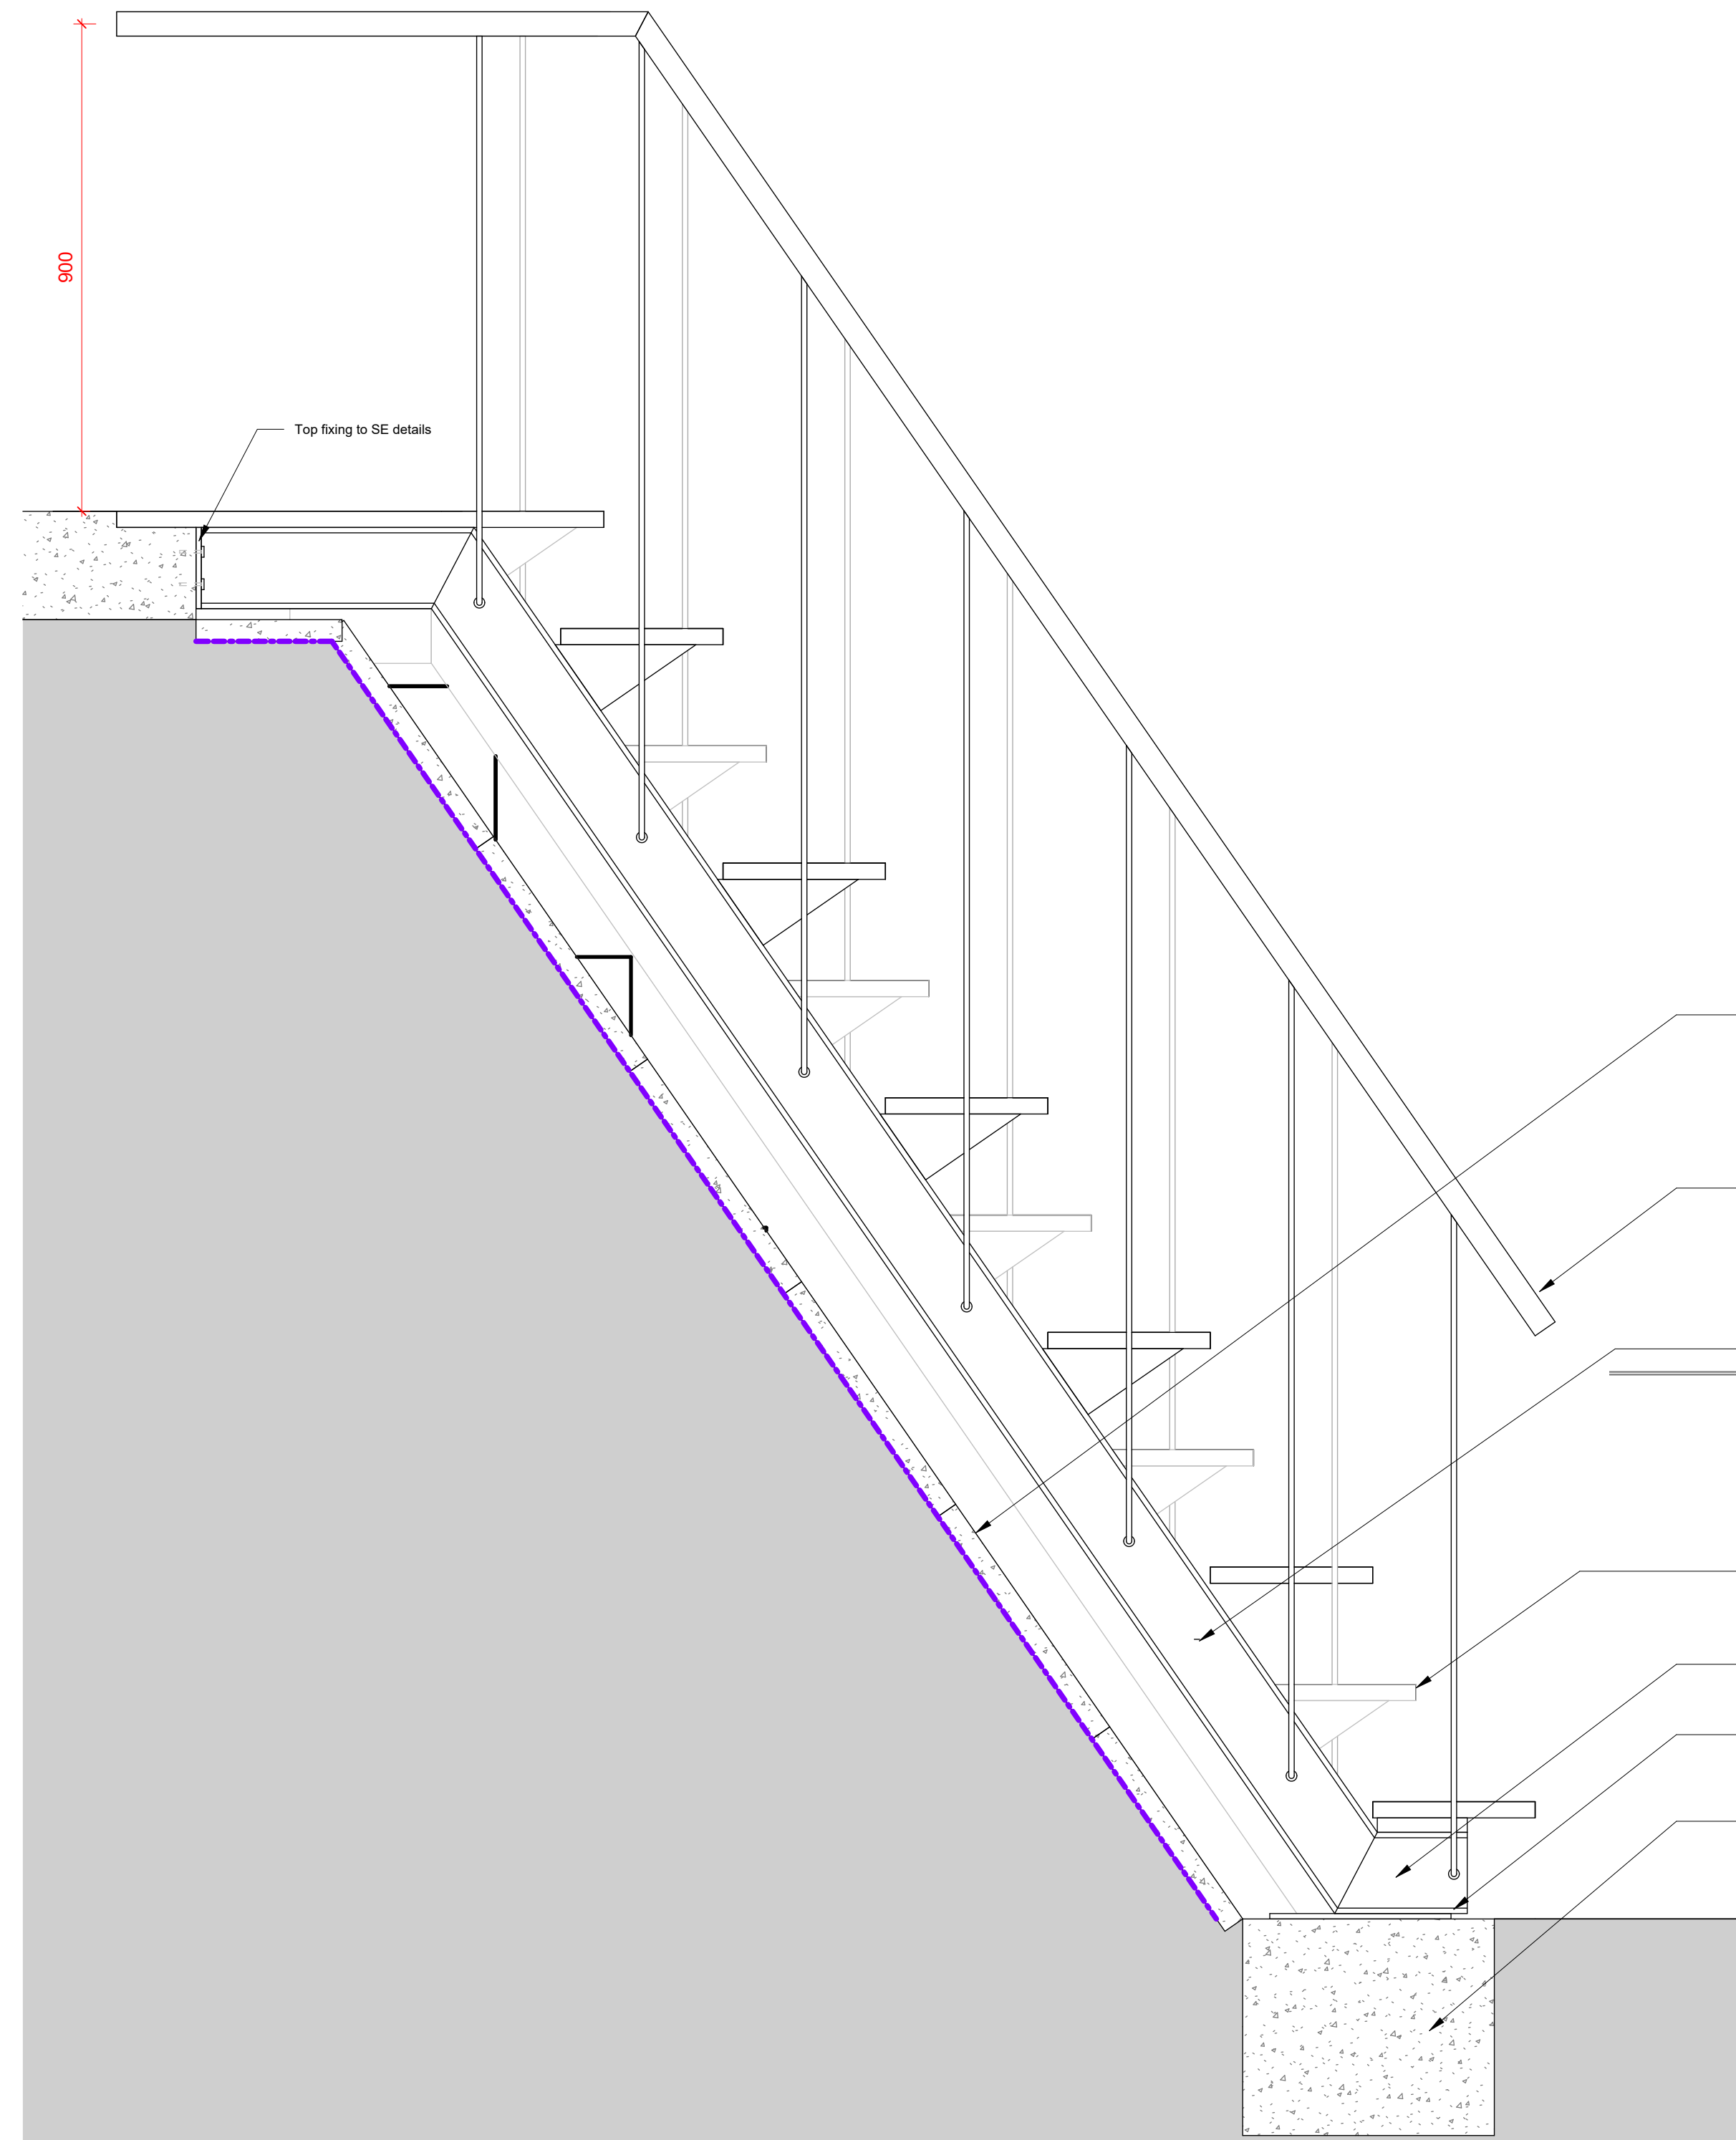


External Stair Side Elevation
1:10

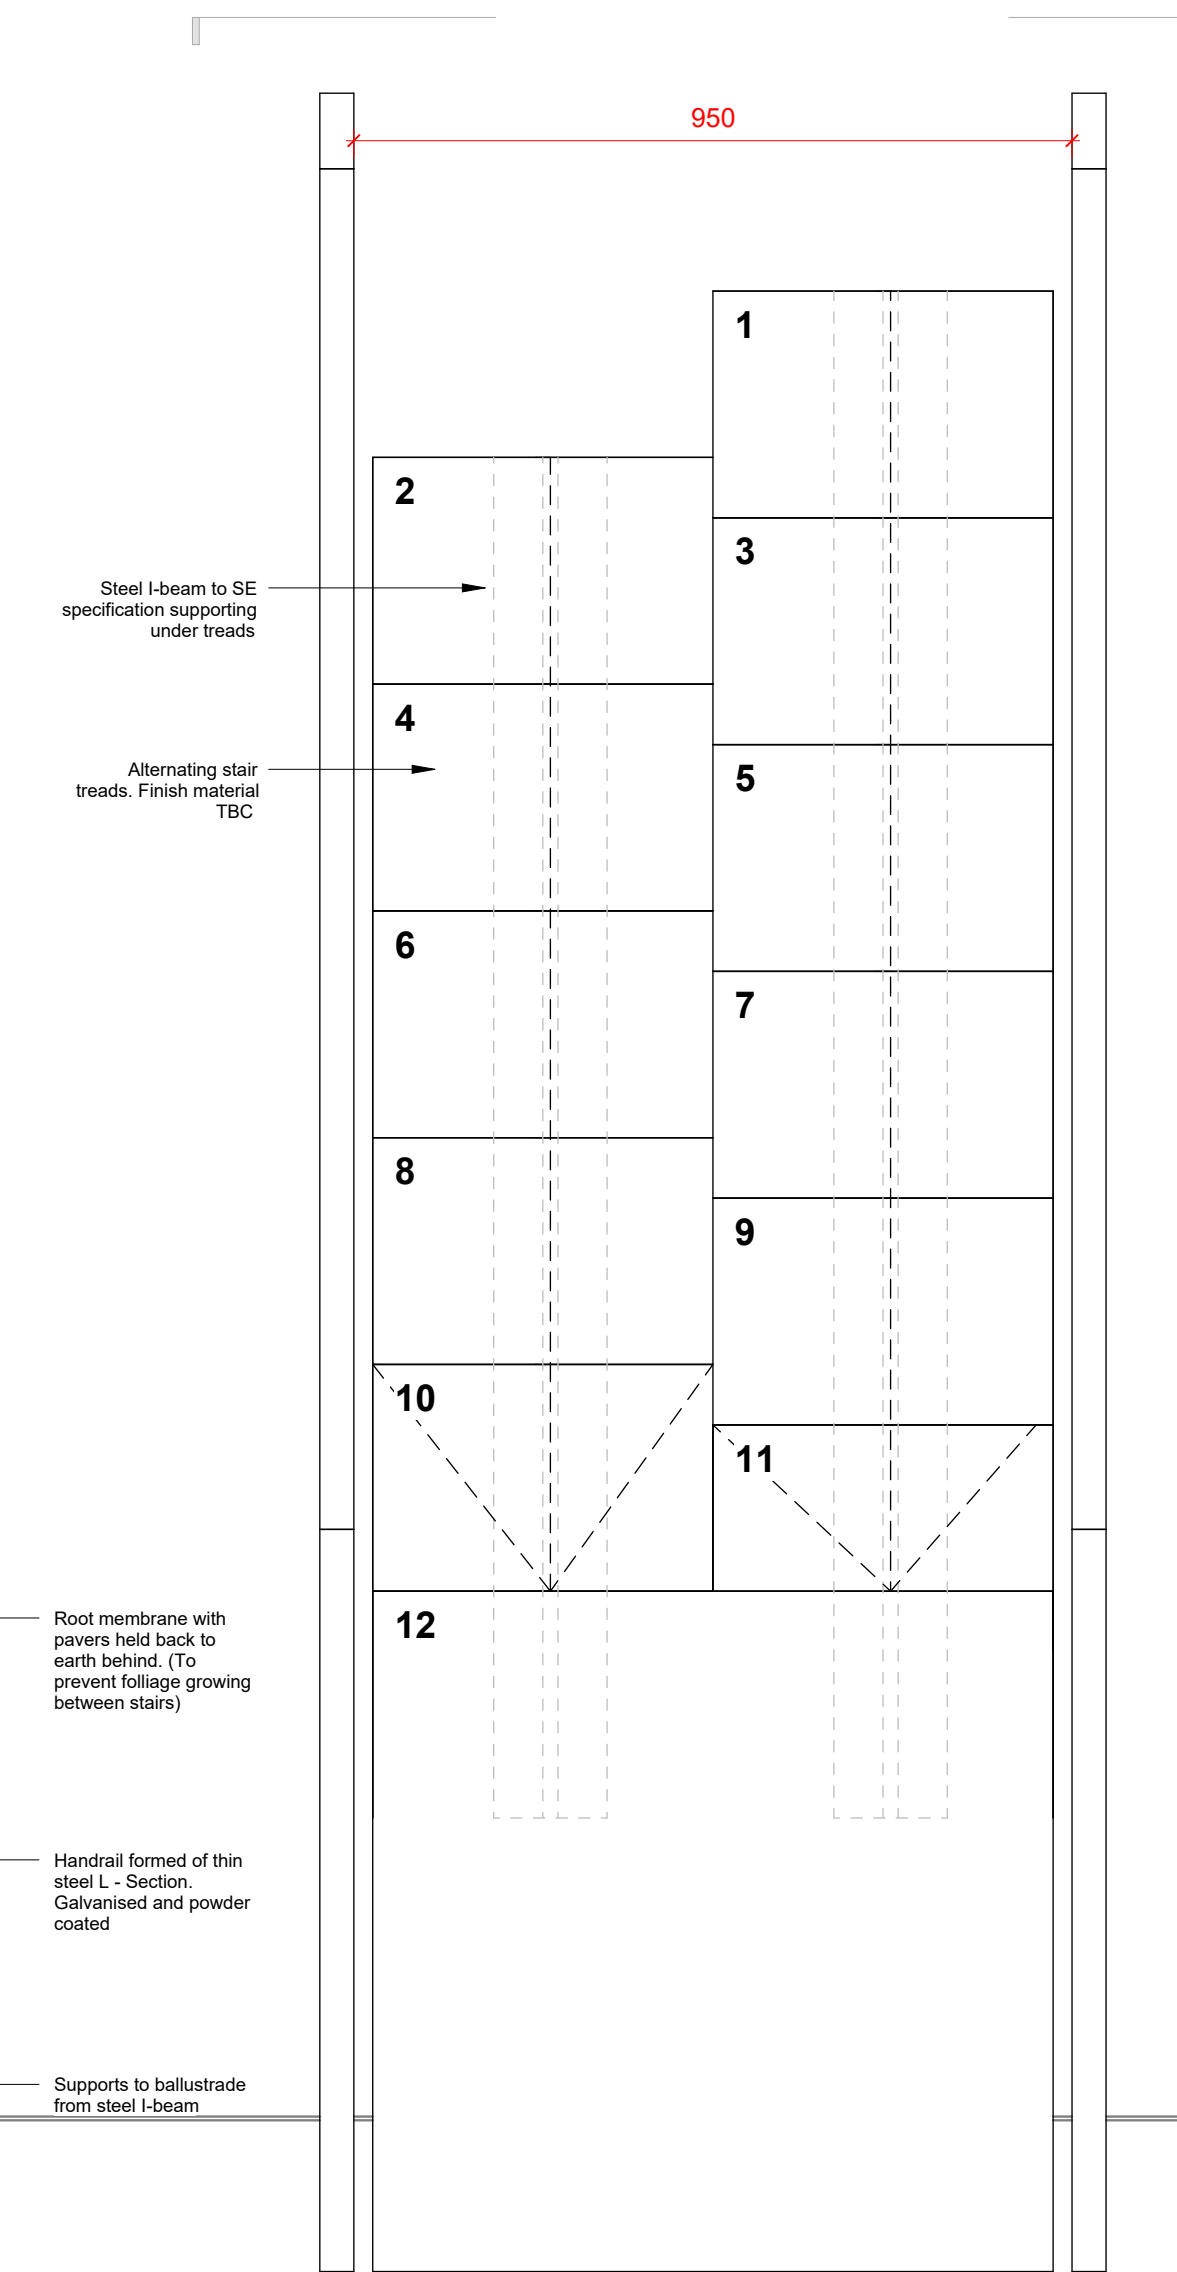

External Stair Plan
1:10

Drawing Notes

1. Do not scale this drawing.
2. All dimensions must be checked on site and any discrepancies verified with the architect.
3. Unless shown otherwise, all dimensions are to structural surfaces.
4. All work must comply with relevant building Standards and Building Regulations requirements. Drawing errors and omissions to be reported to the architect

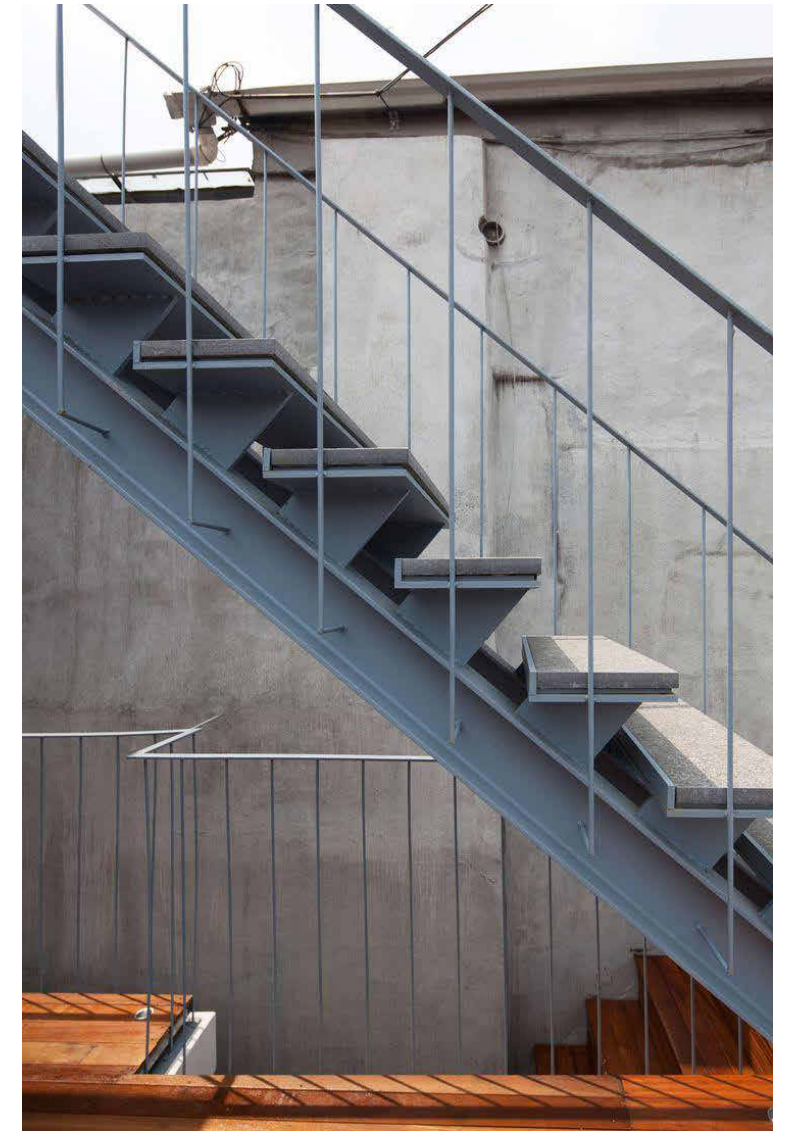

(Above) Precedent image of external steel stair. Steel I-beam sections supporting treads

PD1 24.01.25 Discharge of Planning Conditions

rev	date	note

CODE	SUITABILITY DESCRIPTION

STATUS	PURPOSE OF ISSUE
	TENDER

MAP 3rd Floor
99-101 Farringdon Road
London, EC1R 3BT
tel: 020 7096 5007
email: studio@map-architecture.co.uk

PROJECT NO:
2306

PROJECT
31 South Hill Park

TITLE
External Metal Stair

CLIENT
Mark Sutcliffe

DRAWN BY	CHECKED BY	DATE
KS	JT	20.12.24

SCALE (@ A1)	PROJECT NUMBER
1:10	2306

DRAWING NUMBER	REV
40007	PD1