


Room Divider Furniture

Bespoke timber joinery




Room Divider Front Elevation
1:10

Adjustable frame to meet roof pitch

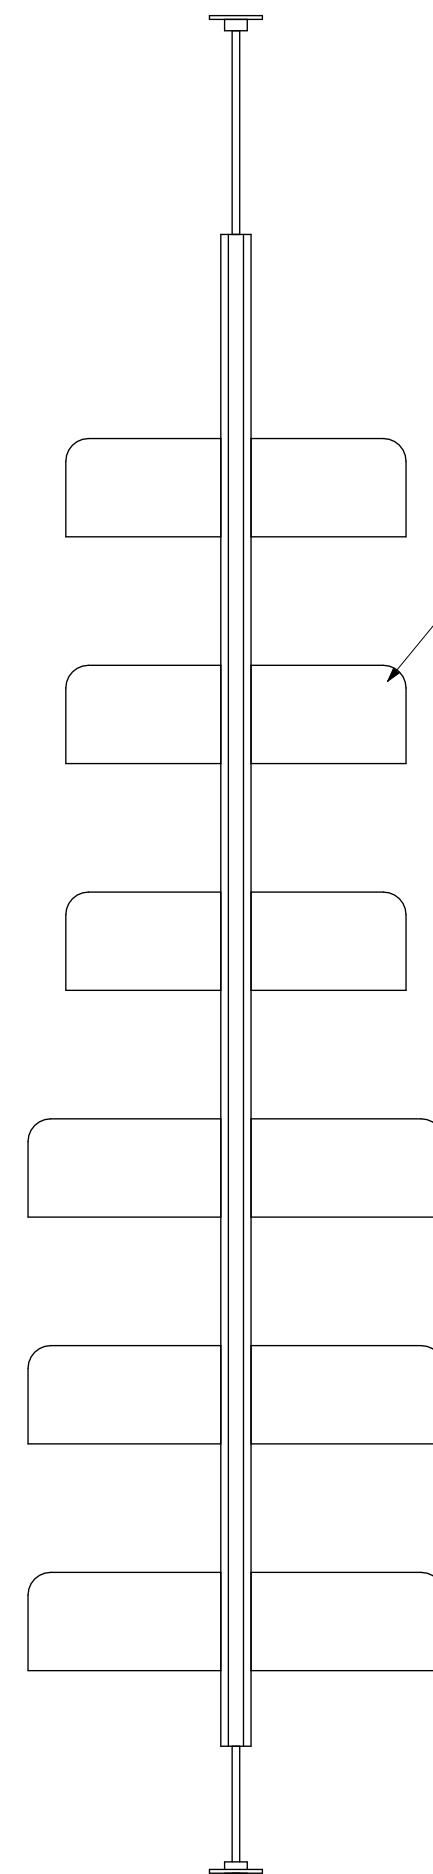


Flexible metal shelves

Room Divider Side Elevation
1:10

 

Room Divider Plan
1:10

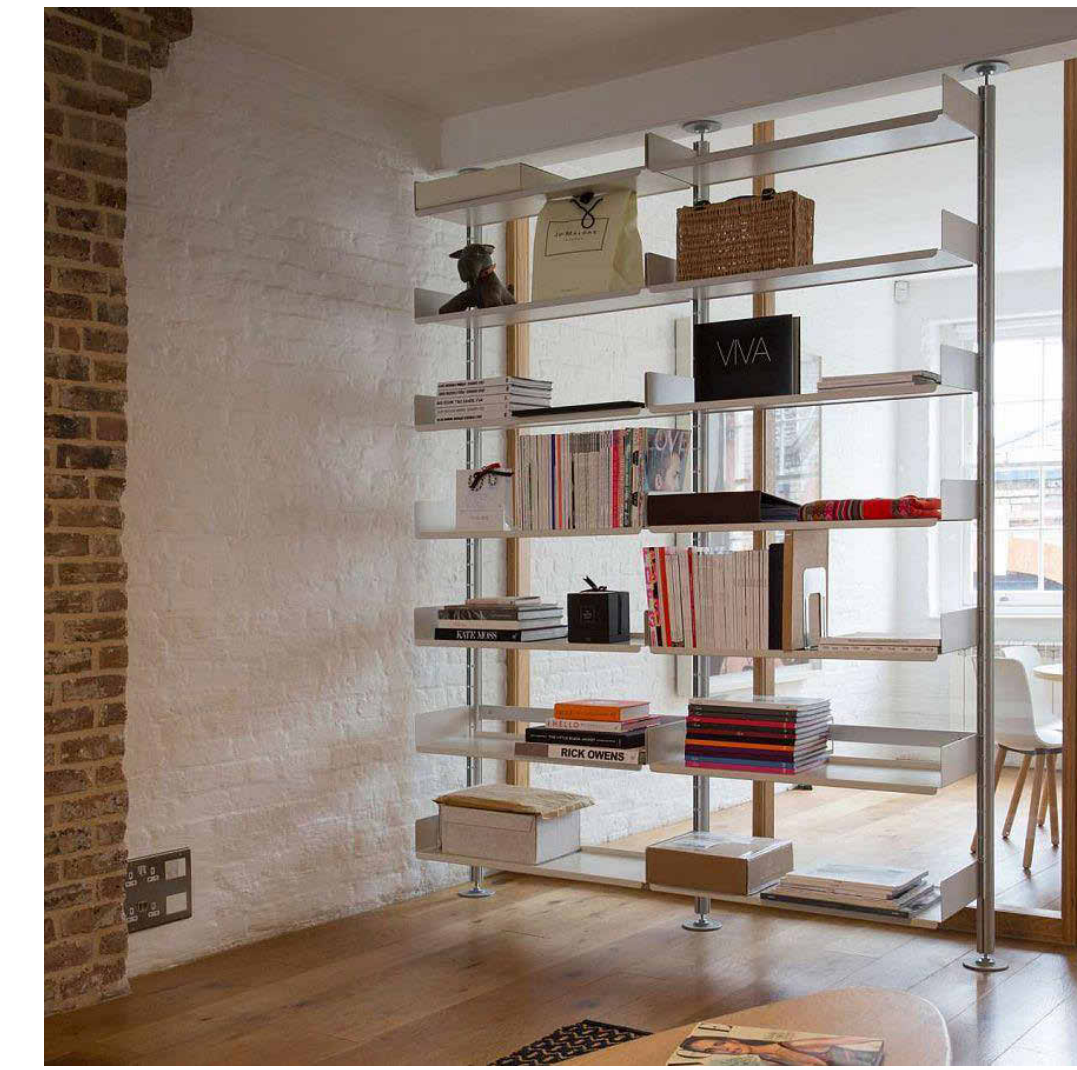

Vitsoe Universal Shelving Room Divider



Vitsoe Universal Shelving Room Divider

Drawing Notes
 1. Do not scale this drawing.
 2. All dimensions must be checked on site and any discrepancies verified with the architect.
 3. Unless shown otherwise, all dimensions are to structural surfaces.
 4. All work must comply with relevant building Standards and Building Regulations requirements. Drawing errors and omissions to be reported to the architect

PD1 24.01.25 Discharge of Planning Conditions

rev	date	note
CODE	SUITABILITY DESCRIPTION	
STATUS	PURPOSE OF ISSUE	
	TENDER	

MAP 3rd Floor
 99-101 Farringdon Road
 London, EC1R 3BT
 tel: 020 7096 5007
 email: studio@map-architecture.co.uk

PROJECT NO:
2306

PROJECT
 31 South Hill Park

TITLE
Vitsoe Room Divider - Bedroom 1

CLIENT
Mark Sutcliffe

DRAWN BY KS	CHECKED BY JT	DATE 20.12.24
SCALE (@ A1) 1:10	PROJECT NUMBER 2306	

DRAWING NUMBER 70004	REV PD1
-------------------------	------------