


PLAN




ELEVATION

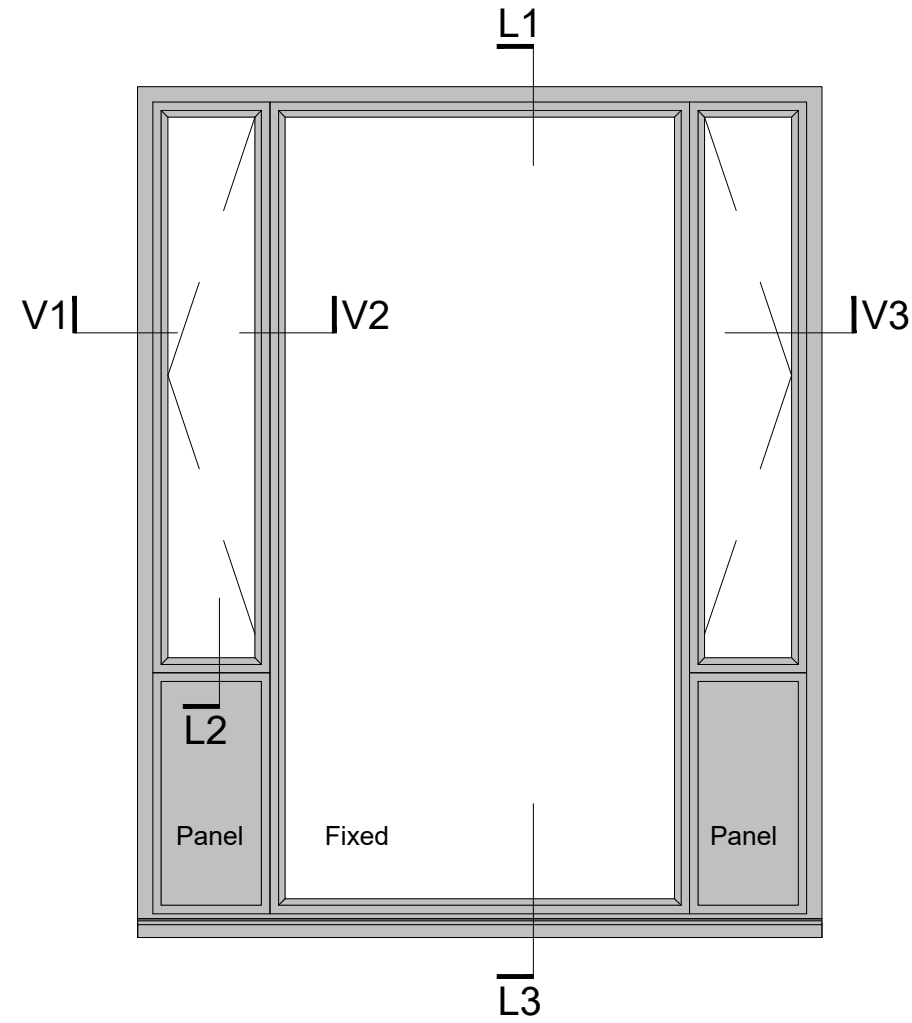


Scale 1:20

SECTION DETAILS

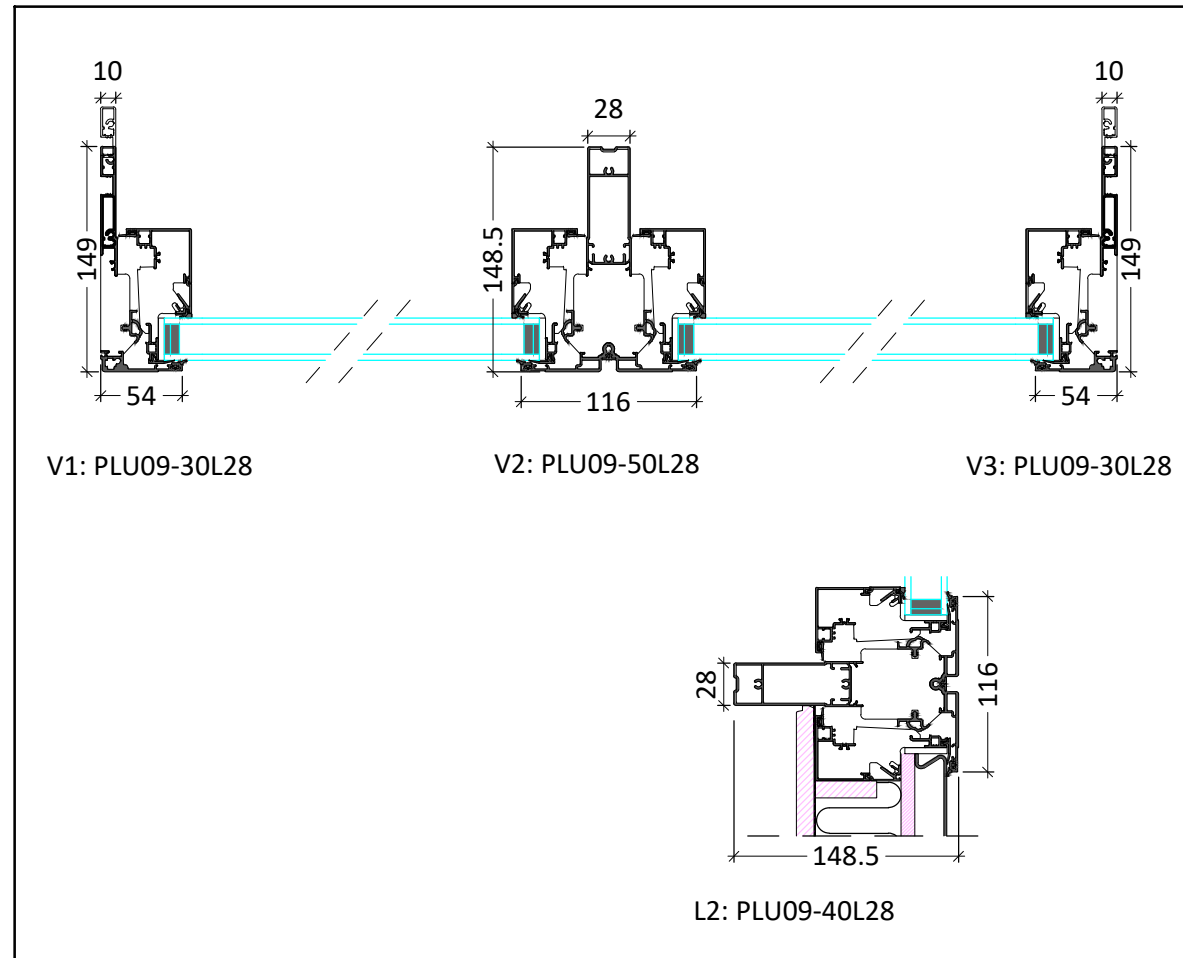

Scale 1:5

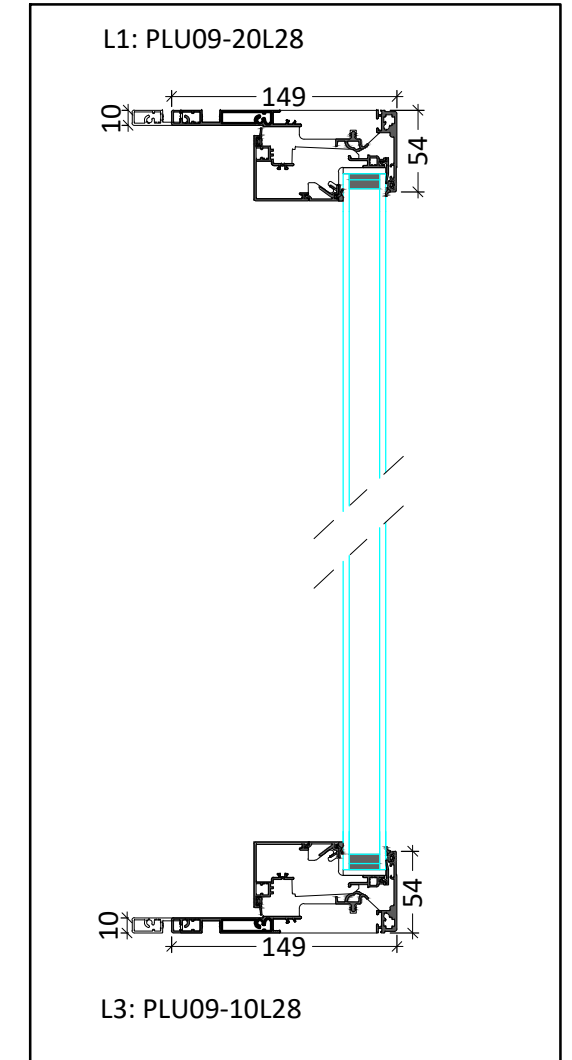

Brand: Ideal Combi Futura+
 IC Side hung and Fixed Light with
 Futura+ Flat Panel,
 Typical Aluminium Window
 Colour: RAL 7016, Dark Grey

Location: East Elevation

Inward Opening

PLANNING

Rev.	Date	Notes
P1	10/01/25	First Issue

ACKMAN ARCHITECTURE + DESIGN

Web: www.ackman.co.uk
 E-mail: info@ackman.co.uk

Project 1-3 Ferdinand Place, NW1

Scale 1/5, 1/20@A3 Date 10/01/25

Drawn By SA

Project No. 2412-01	Drawing No. D201-3	Revision P1
------------------------	-----------------------	----------------

Drawing title
 Conditions 3
 Window Type_1