


PLAN




ELEVATION

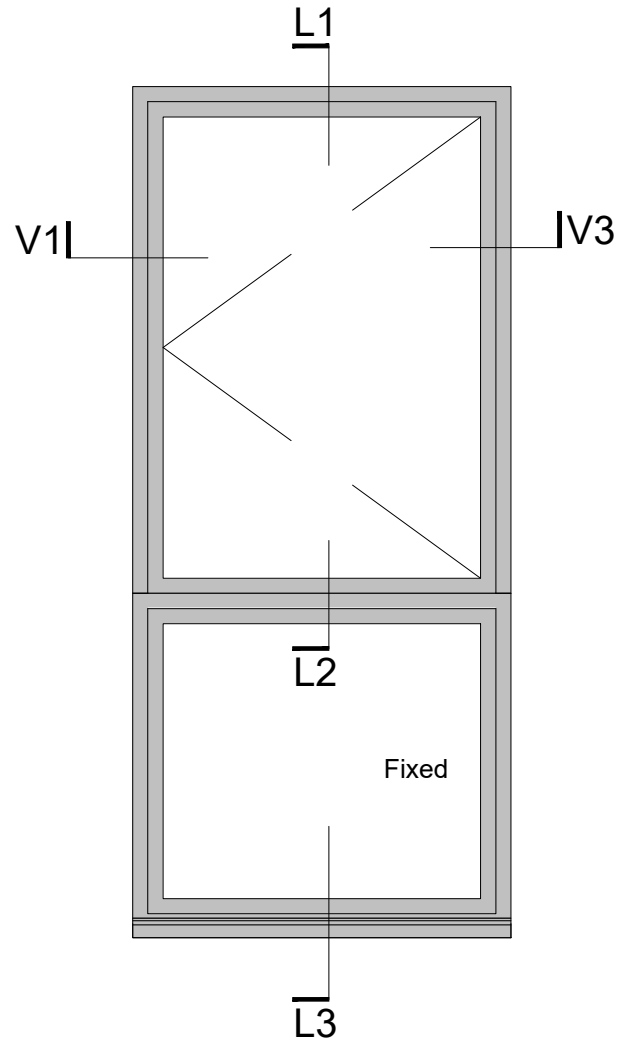


Scale 1:20

Brand: Ideal Combi Futura+
 IC Side hung with Fixed Light
 Typical Aluminium Window
 Colour: RAL 7016, Dark Grey
 Location: North, West Elevations

SECTION DETAILS

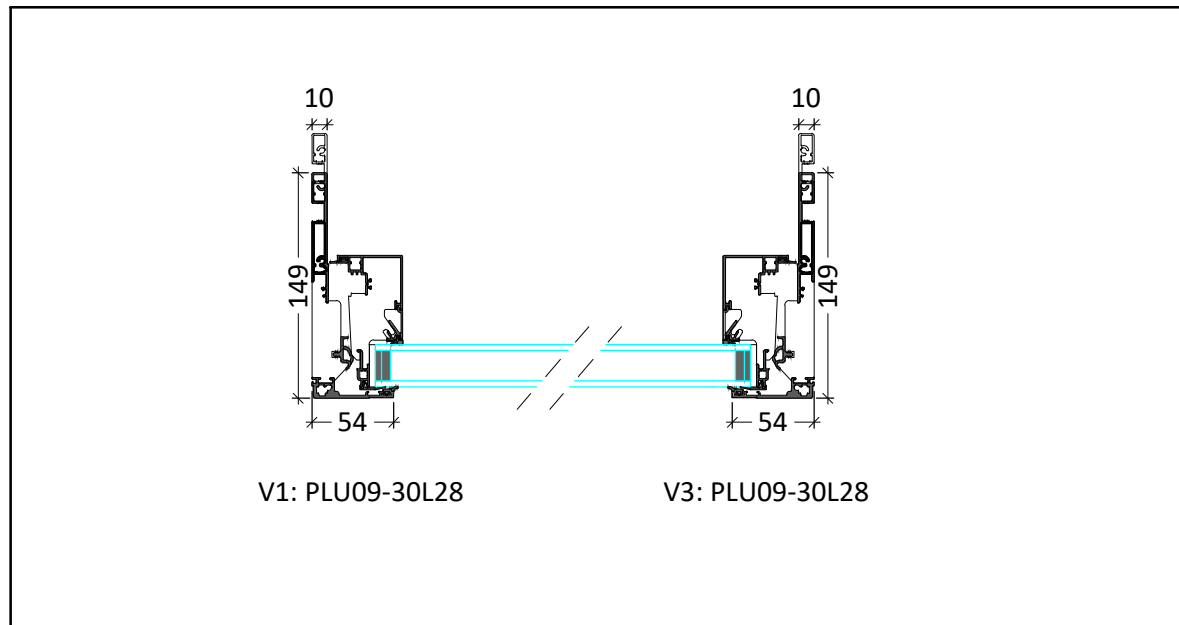

Scale 1:5

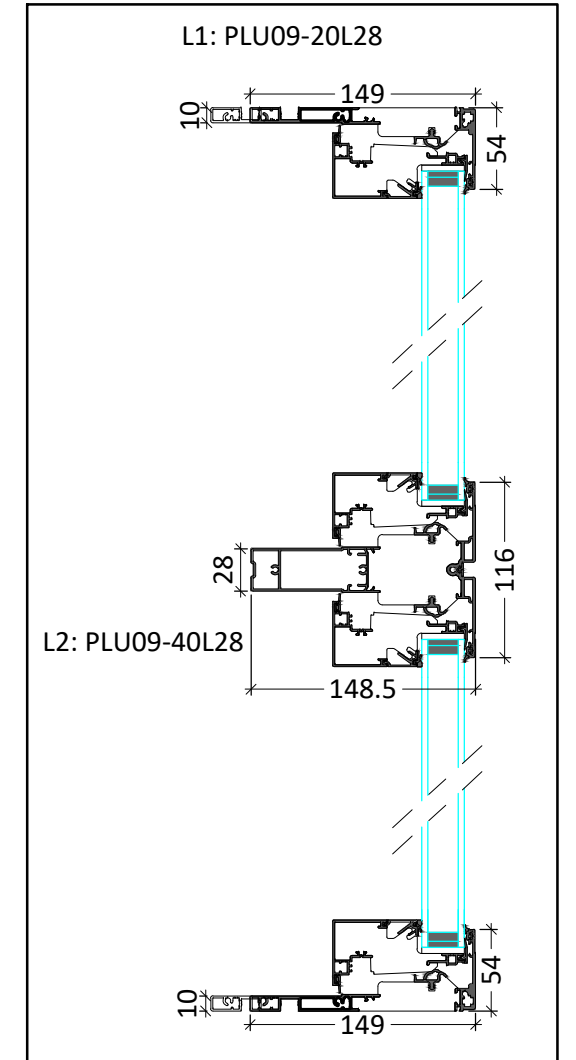

PLANNING

Rev.	Date	Notes
P1	10/01/25	First Issue

ACKMAN ARCHITECTURE + DESIGN
 Web: www.ackman.co.uk
 E-mail: info@ackman.co.uk

Project 1-3 Ferdinand Place, NW1
 Scale 1/5, 1/20@A3 Date 10/01/25
 Drawn By SA

Project No. 2412-01 Drawing No. D201-6 Revision P1

Drawing title
 Conditions 3
 Window Type_4