


PLAN




ELEVATION

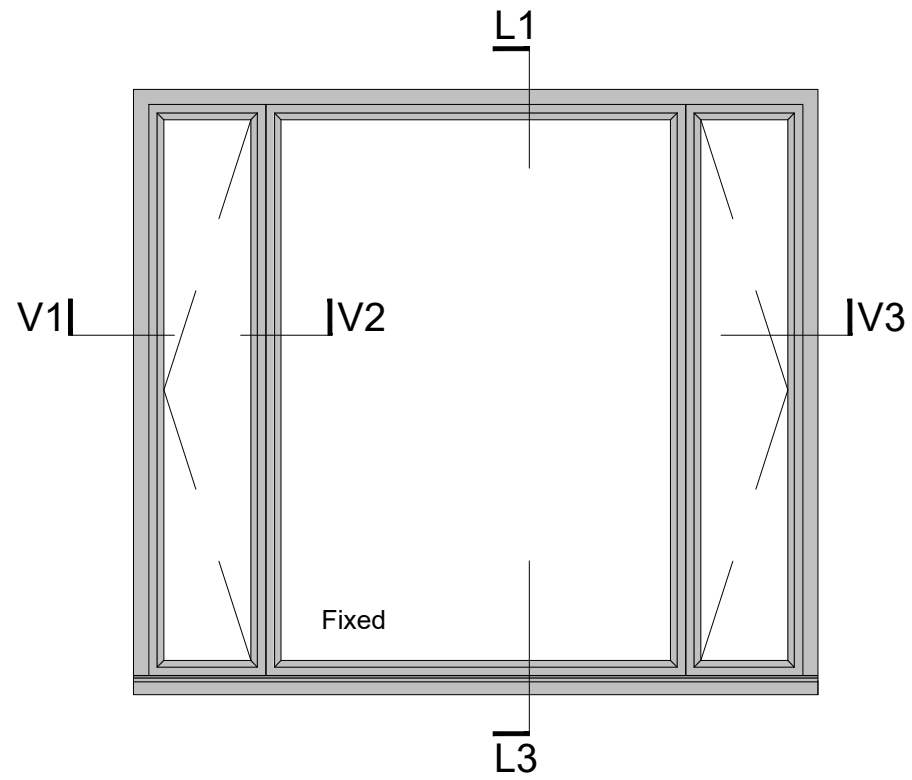


Scale 1:20

SECTION DETAILS

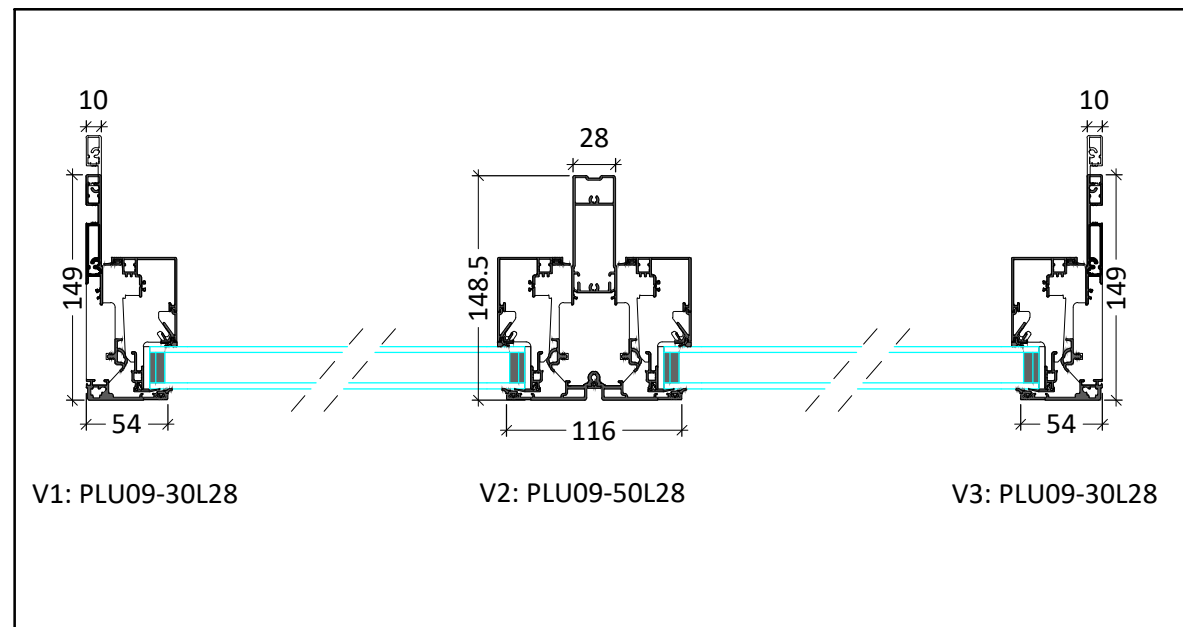

Scale 1:5

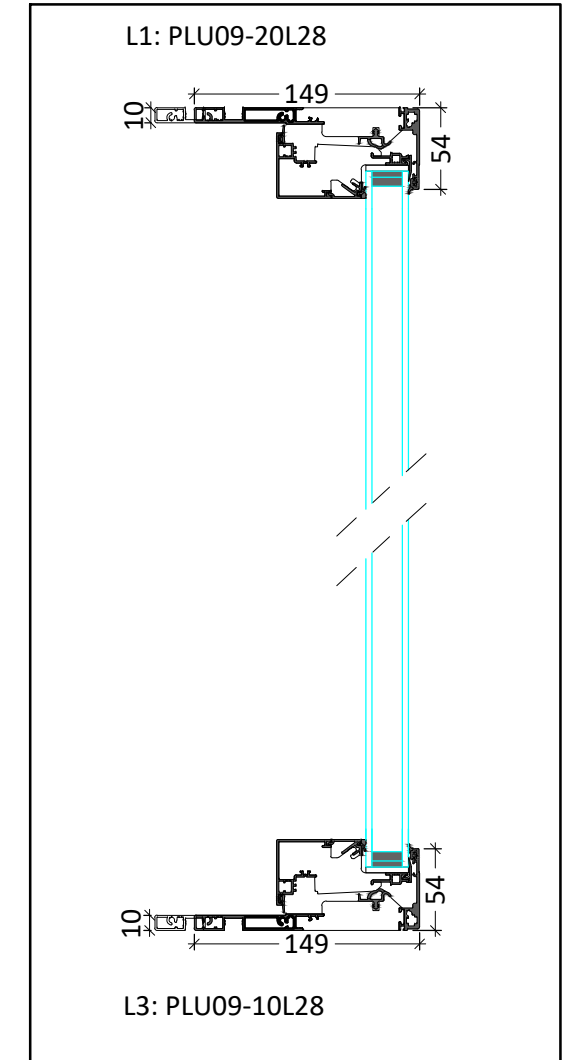

Brand: Ideal Combi Futura+  
 IC Side hung and Fixed Light  
 Typical Aluminium Window  
 Colour: RAL 7016, Dark Grey

Location: South Elevation

PLANNING

Rev.	Date	Notes
P1	10/01/25	First Issue

**ACKMAN ARCHITECTURE + DESIGN**

Web: [www.ackman.co.uk](http://www.ackman.co.uk)  
 E-mail: [info@ackman.co.uk](mailto:info@ackman.co.uk)

Project 1-3 Ferdinand Place, NW1

Scale 1/5, 1/20@A3      Date 10/01/25

Drawn By SA

Project No.	Drawing No.	Revision
2412-01	D201-7	P1

Drawing title  
 Conditions 3  
 Window Type\_5