



PLAN

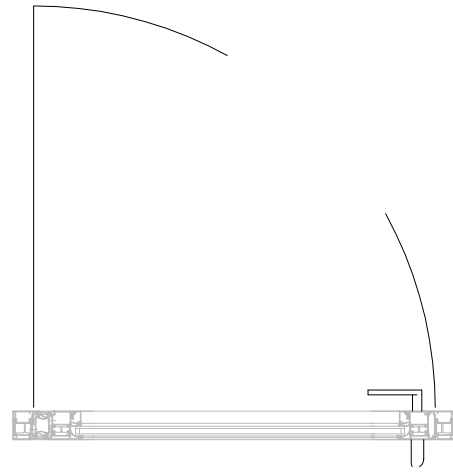


ELEVATION

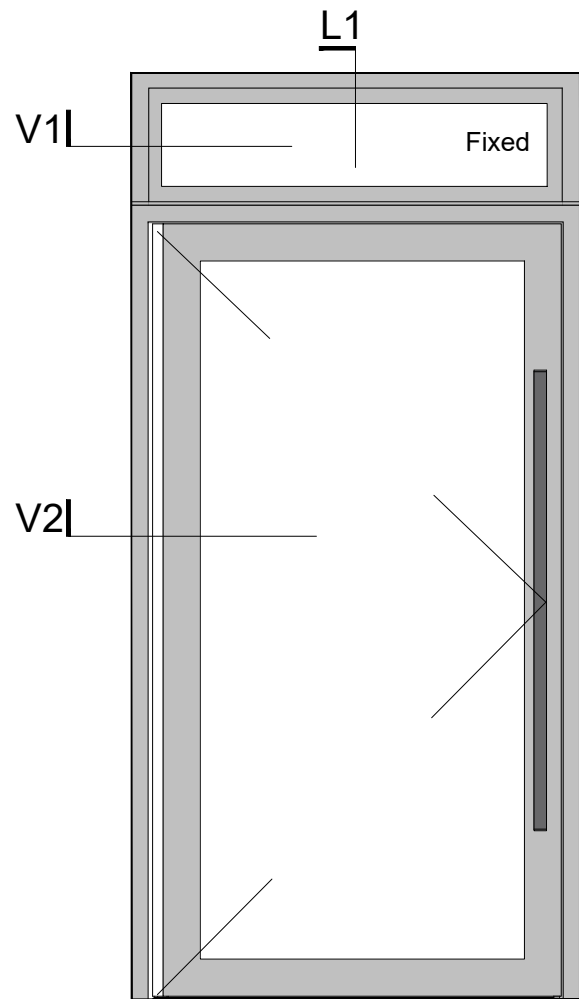

Scale 1:20


Brand: Schuco  
 ADS-75-BS-SI+, Low threshold  
 Colour: RAL 7016, Dark Grey  
 Location: South Elevation  
 Inward Opening

SECTION DETAILS

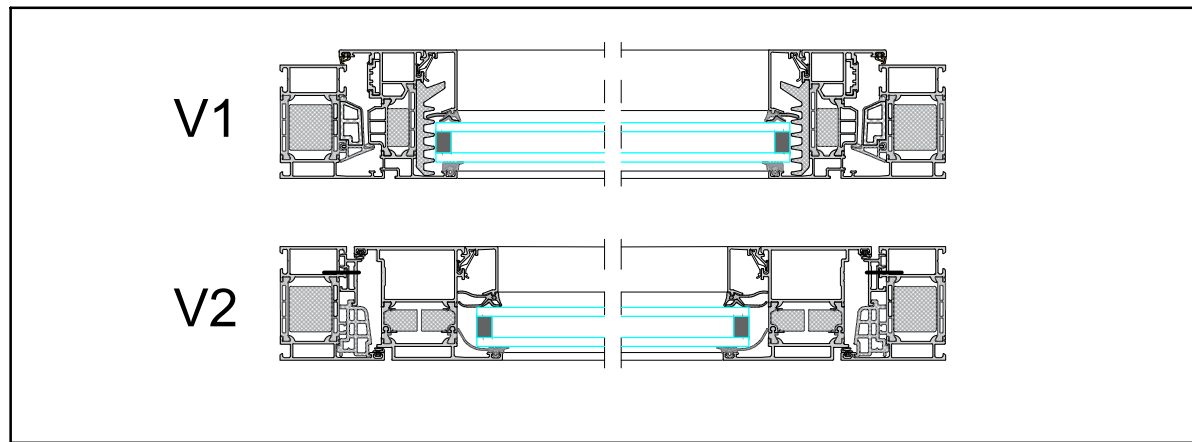

Scale 1:5

L1

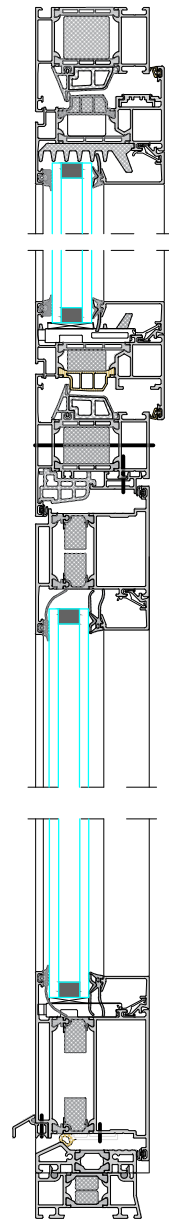

PLANNING

Rev.	Date	Notes
P1	10/01/25	First Issue

**ACKMAN ARCHITECTURE + DESIGN**  
 Web: www.ackman.co.uk  
 E-mail: info@ackman.co.uk

Project 1-3 Ferdinand Place, NW1  
 Scale 1/5, 1/20@A3 Date 10/01/25  
 Drawn By SA

Project No. 2412-01	Drawing No. D201-8	Revision P1
------------------------	-----------------------	----------------

Drawing title  
 Conditions 3  
 Residential Main Entrance Door