



EXISTING GROUND FLOOR PLAN
scale 1:100

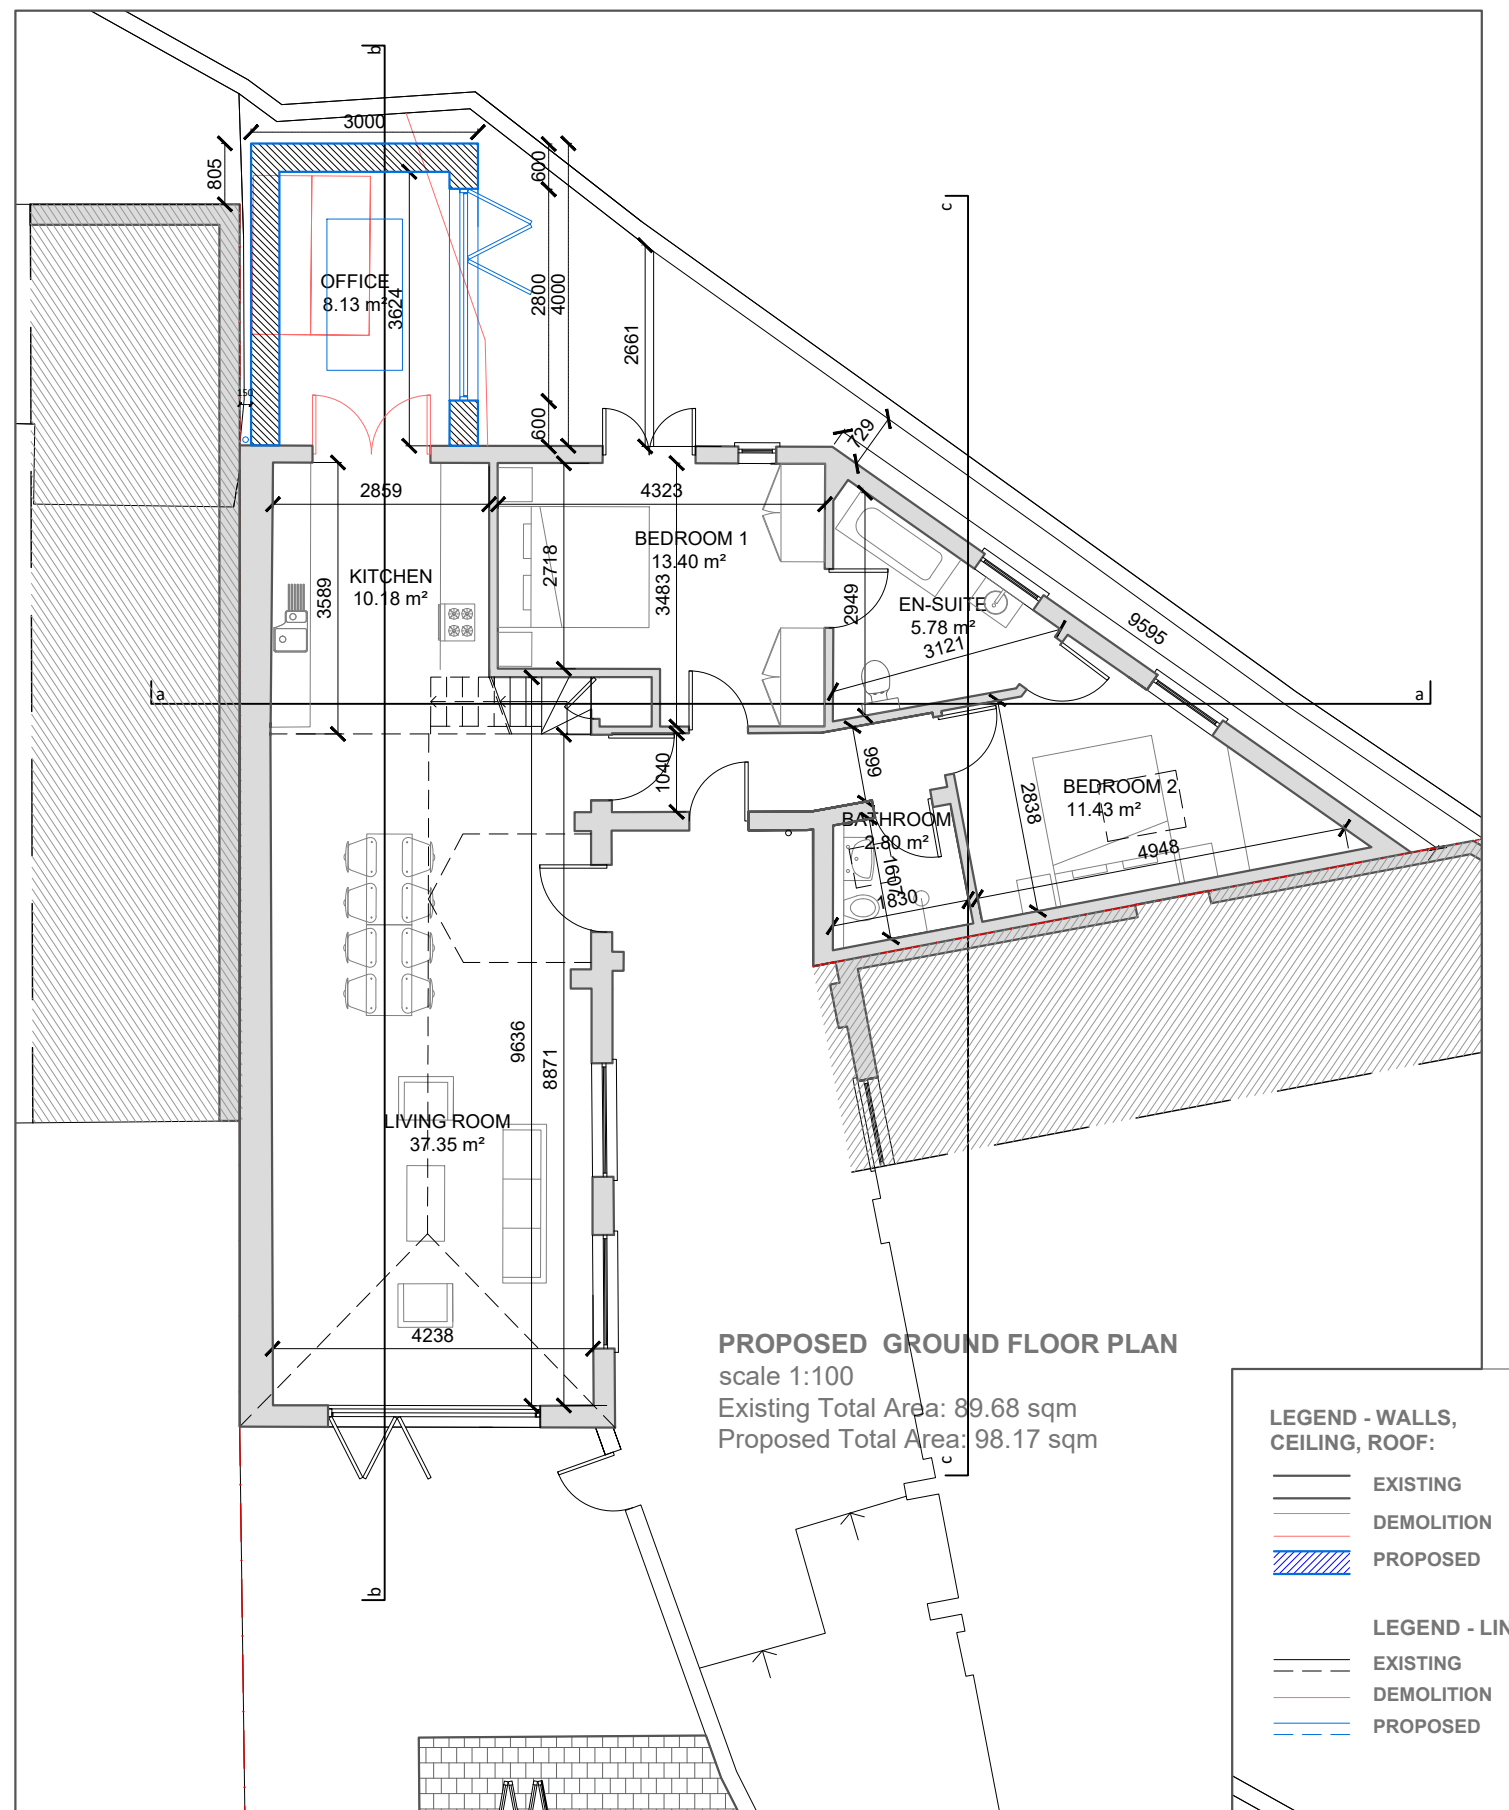


PROPOSED GROUND FLOOR PLAN
scale 1:100
Existing Total Area: 89.68 sqm
Proposed Total Area: 98.17 sqm

- LEGEND - WALLS, CEILING, ROOF:**
- EXISTING
 - DEMOLITION
 - PROPOSED
- LEGEND - LINES:**
- EXISTING
 - DEMOLITION
 - PROPOSED

 


CLIENT Simon Moseley	NOTES	
PROJECT 5 HAY MEWS, NW3 2BG, London	VERSION	DESCRIPTION
TITLE EXISTING AND PROPOSED FLOOR PLANS	A	PLANNING DRAWINGS
		DATE
		-
		DRAWN
		MK
		SHEET REF. NO
		5 HM 01

SCALE 1:100 @ A3	DATE 22.01.2025
DRAWN MK	VERSION A
SHEET REF. NO 5 HM 01	


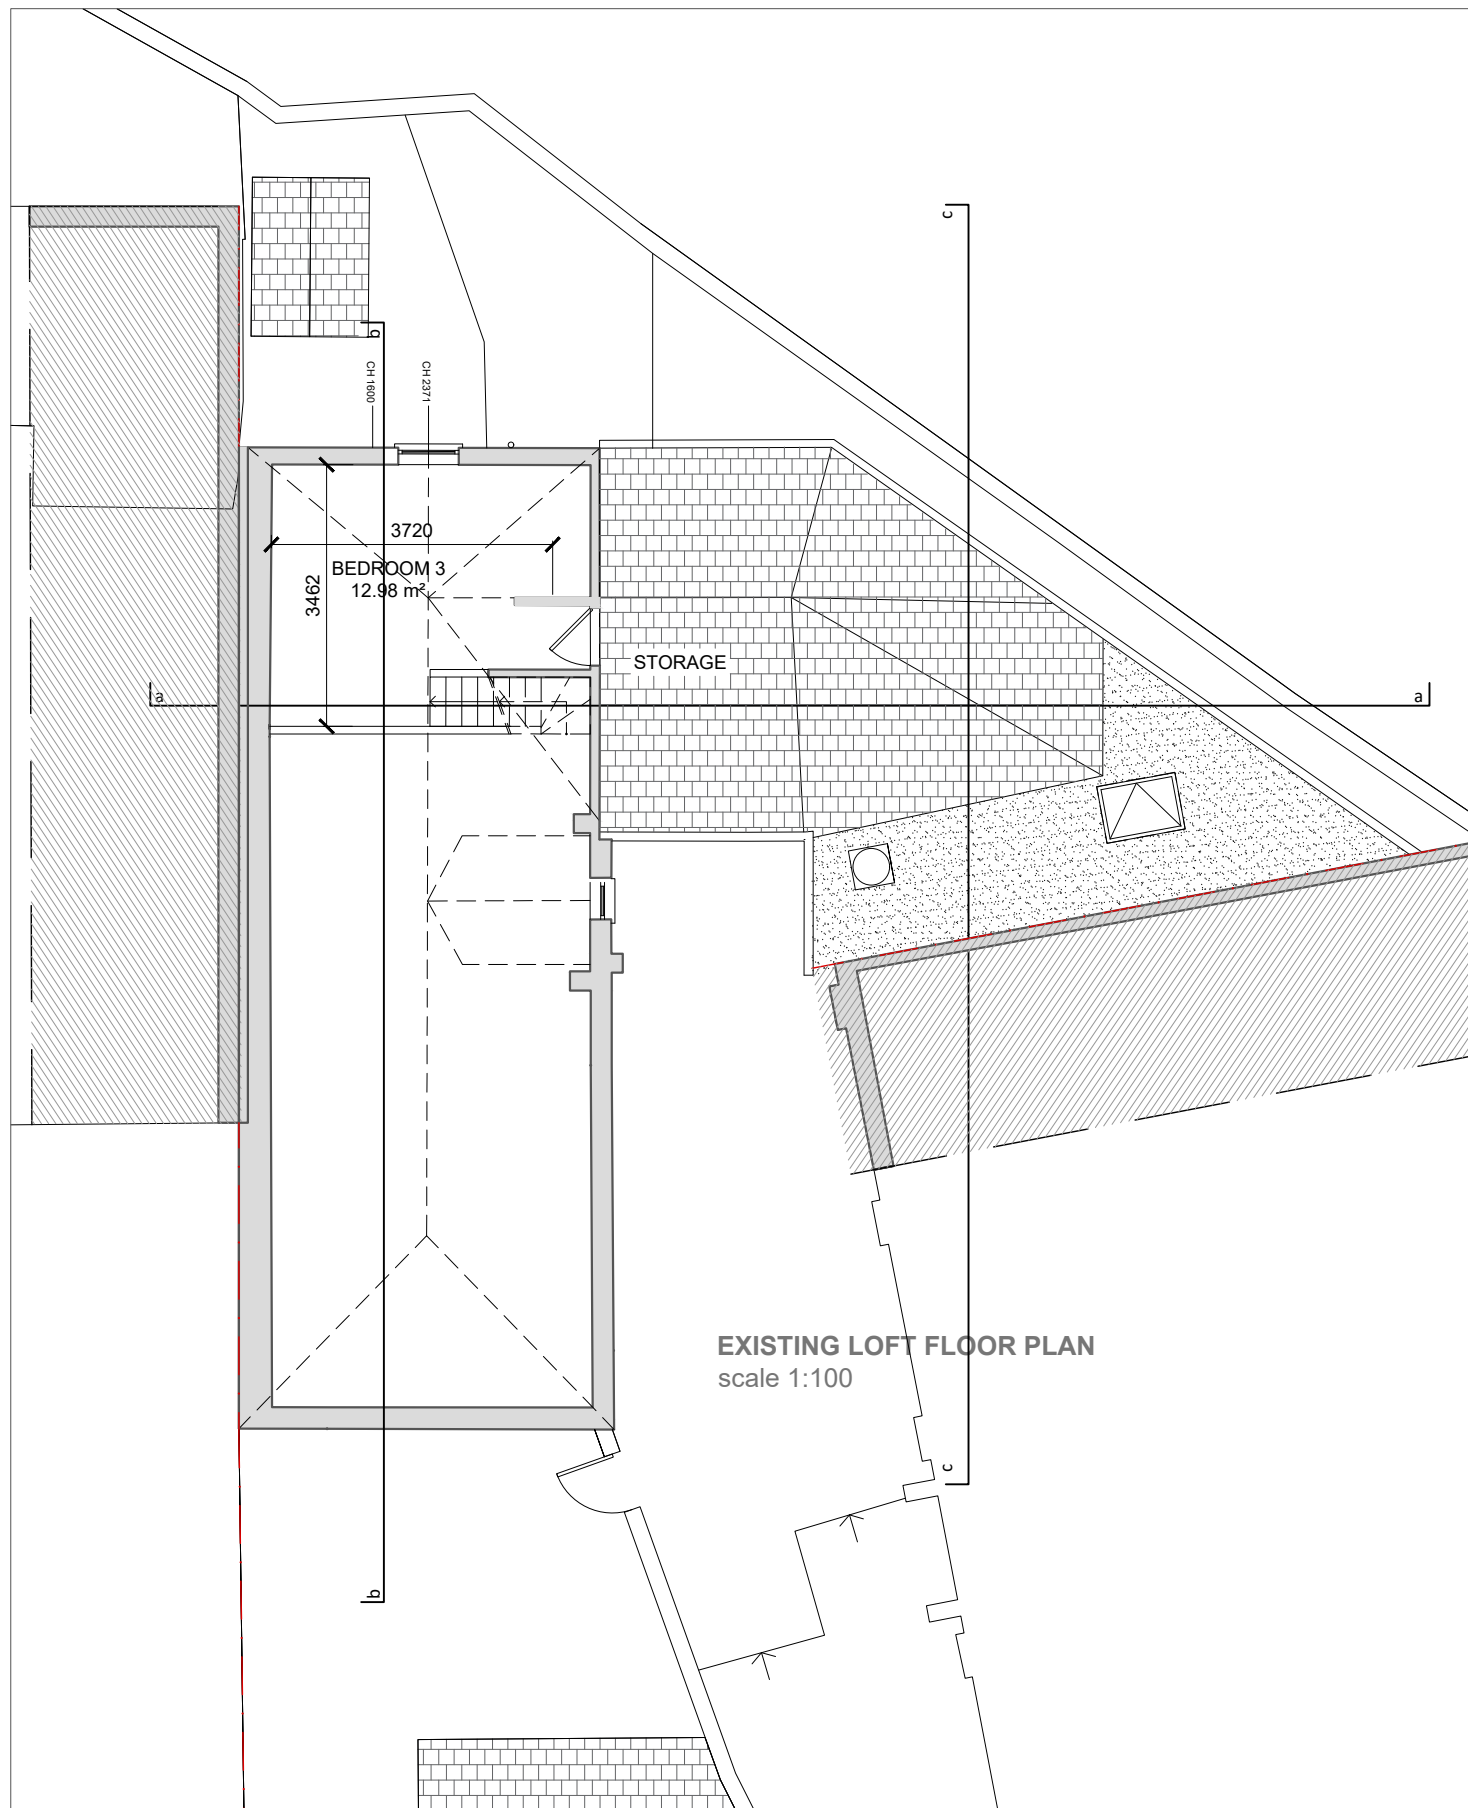


EXISTING LOFT FLOOR PLAN
scale 1:100

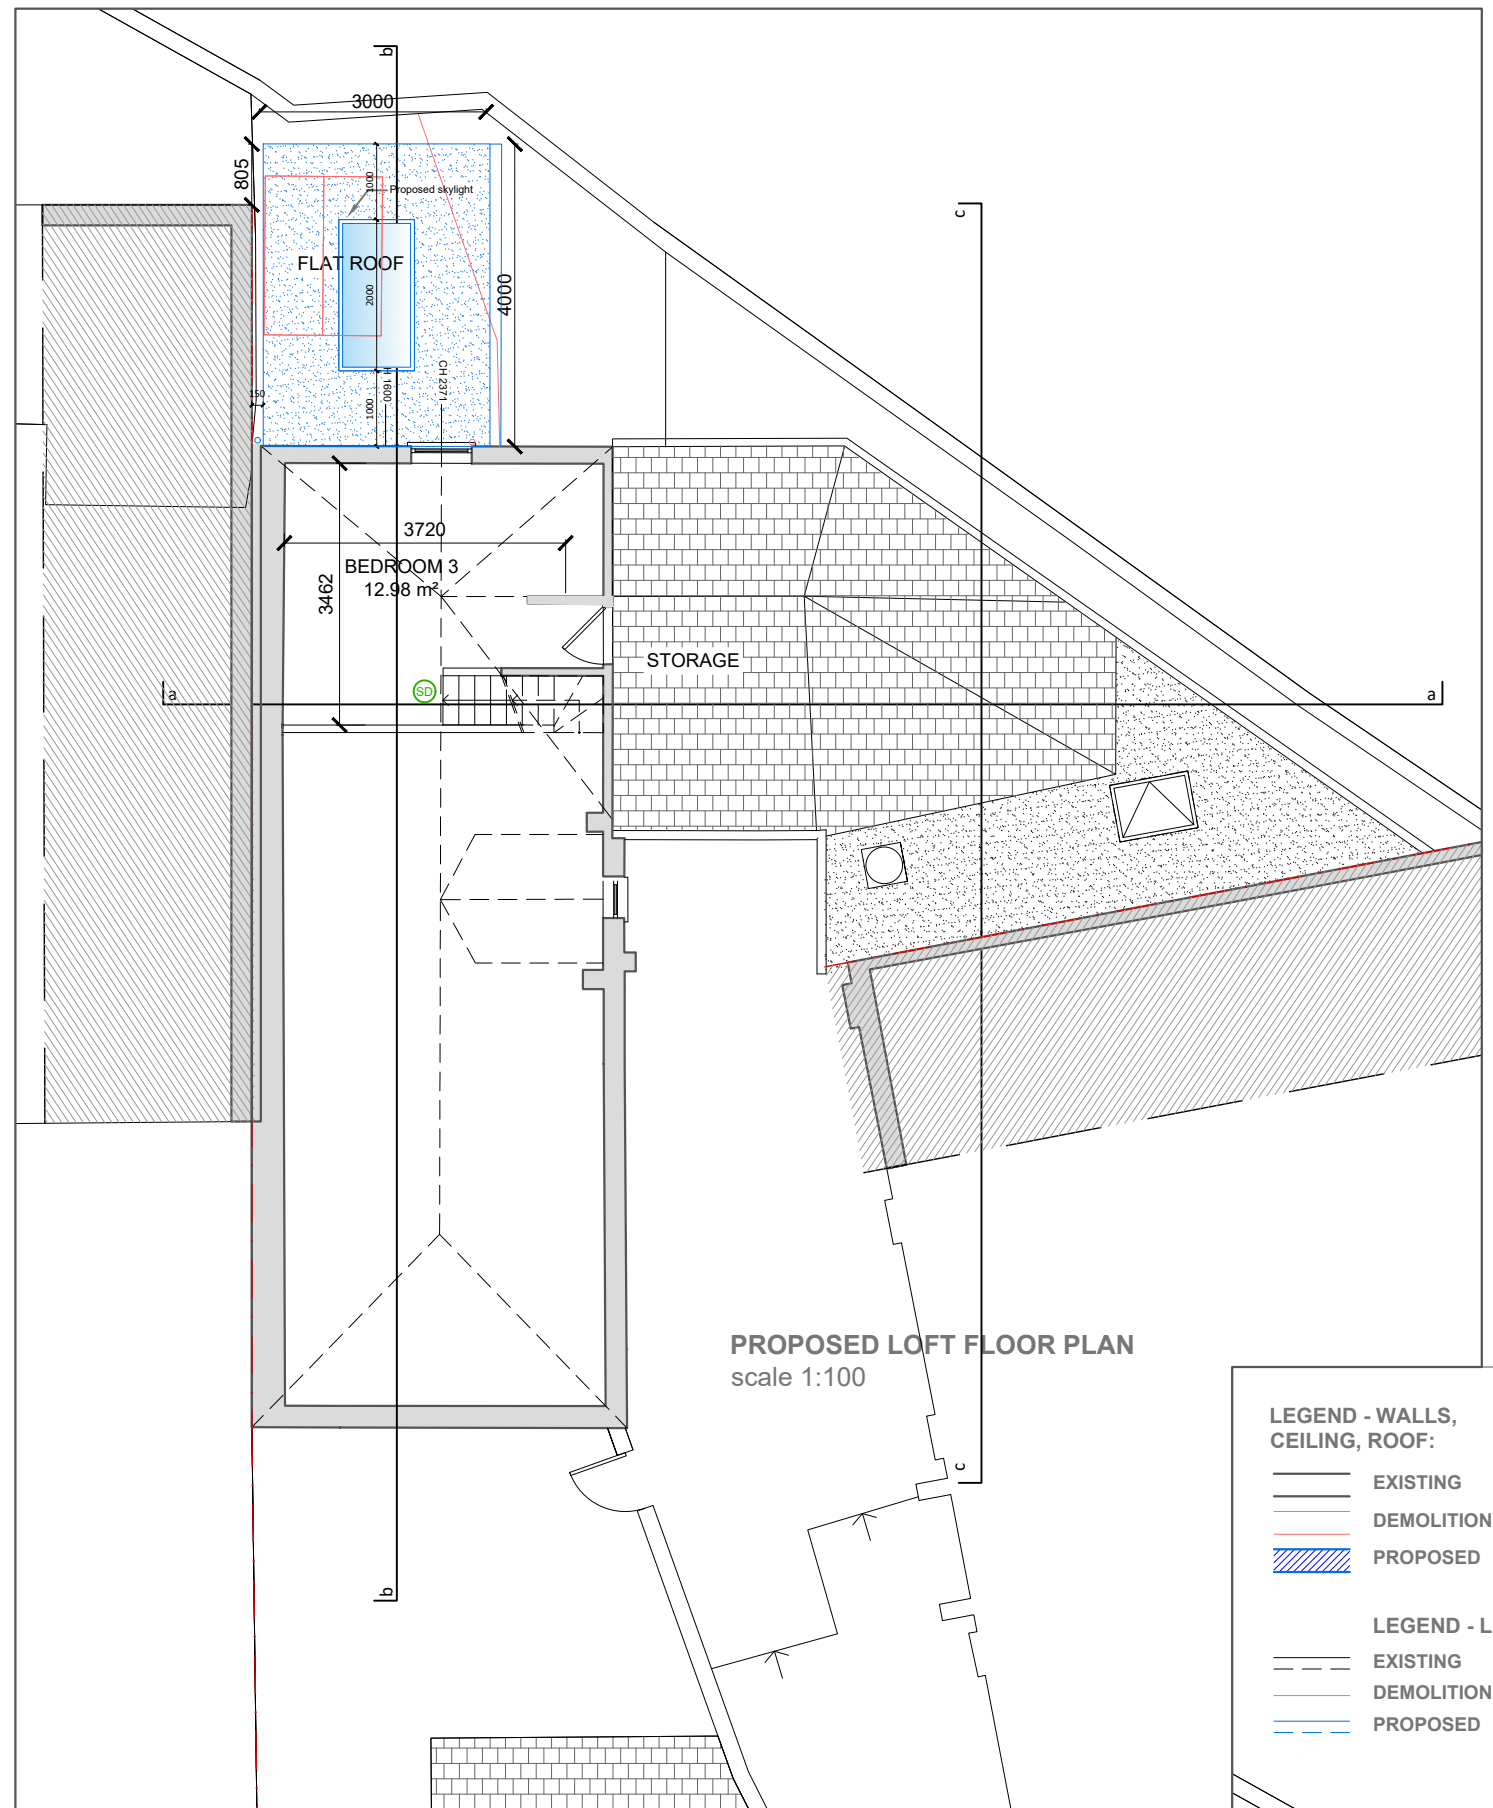

PROPOSED LOFT FLOOR PLAN
scale 1:100

- LEGEND - WALLS, CEILING, ROOF:**
- EXISTING
 - DEMOLITION
 - PROPOSED
- LEGEND - LINES:**
- EXISTING
 - DEMOLITION
 - PROPOSED

  


This drawing is prepared solely for design and planning submission purposes. It is not intended or suitable for either building regulations or construction purposes and should not be used for such. All dimension shall be check and confirmed with site rep. and any discrepancies between the drawings and site shall be reported to PM. This drawing to be read in conjunction with engineers specification and details. For construction information please refer to all drawings and specification of works.

For any structural steelworks details please refer to structural engineer's drawings & calculations.


The copyright of the drawing and designs remains with Studio20 Architects. All copies are only for information about the application, they may not be used for any other purpose without the express written permission of Studio20 Architects.

CLIENT Simon Moseley	NOTES		
PROJECT 5 HAY MEWS, NW3 2BG, London	VERSION A	DESCRIPTION PLANNING DRAWINGS	DATE -
TITLE EXISTING AND PROPOSED LOFT FLOOR PLANS			

SCALE 1:100 @ A3	DATE 22.01.2025
DRAWN MK	VERSION A
SHEET REF. NO	5 HM 02

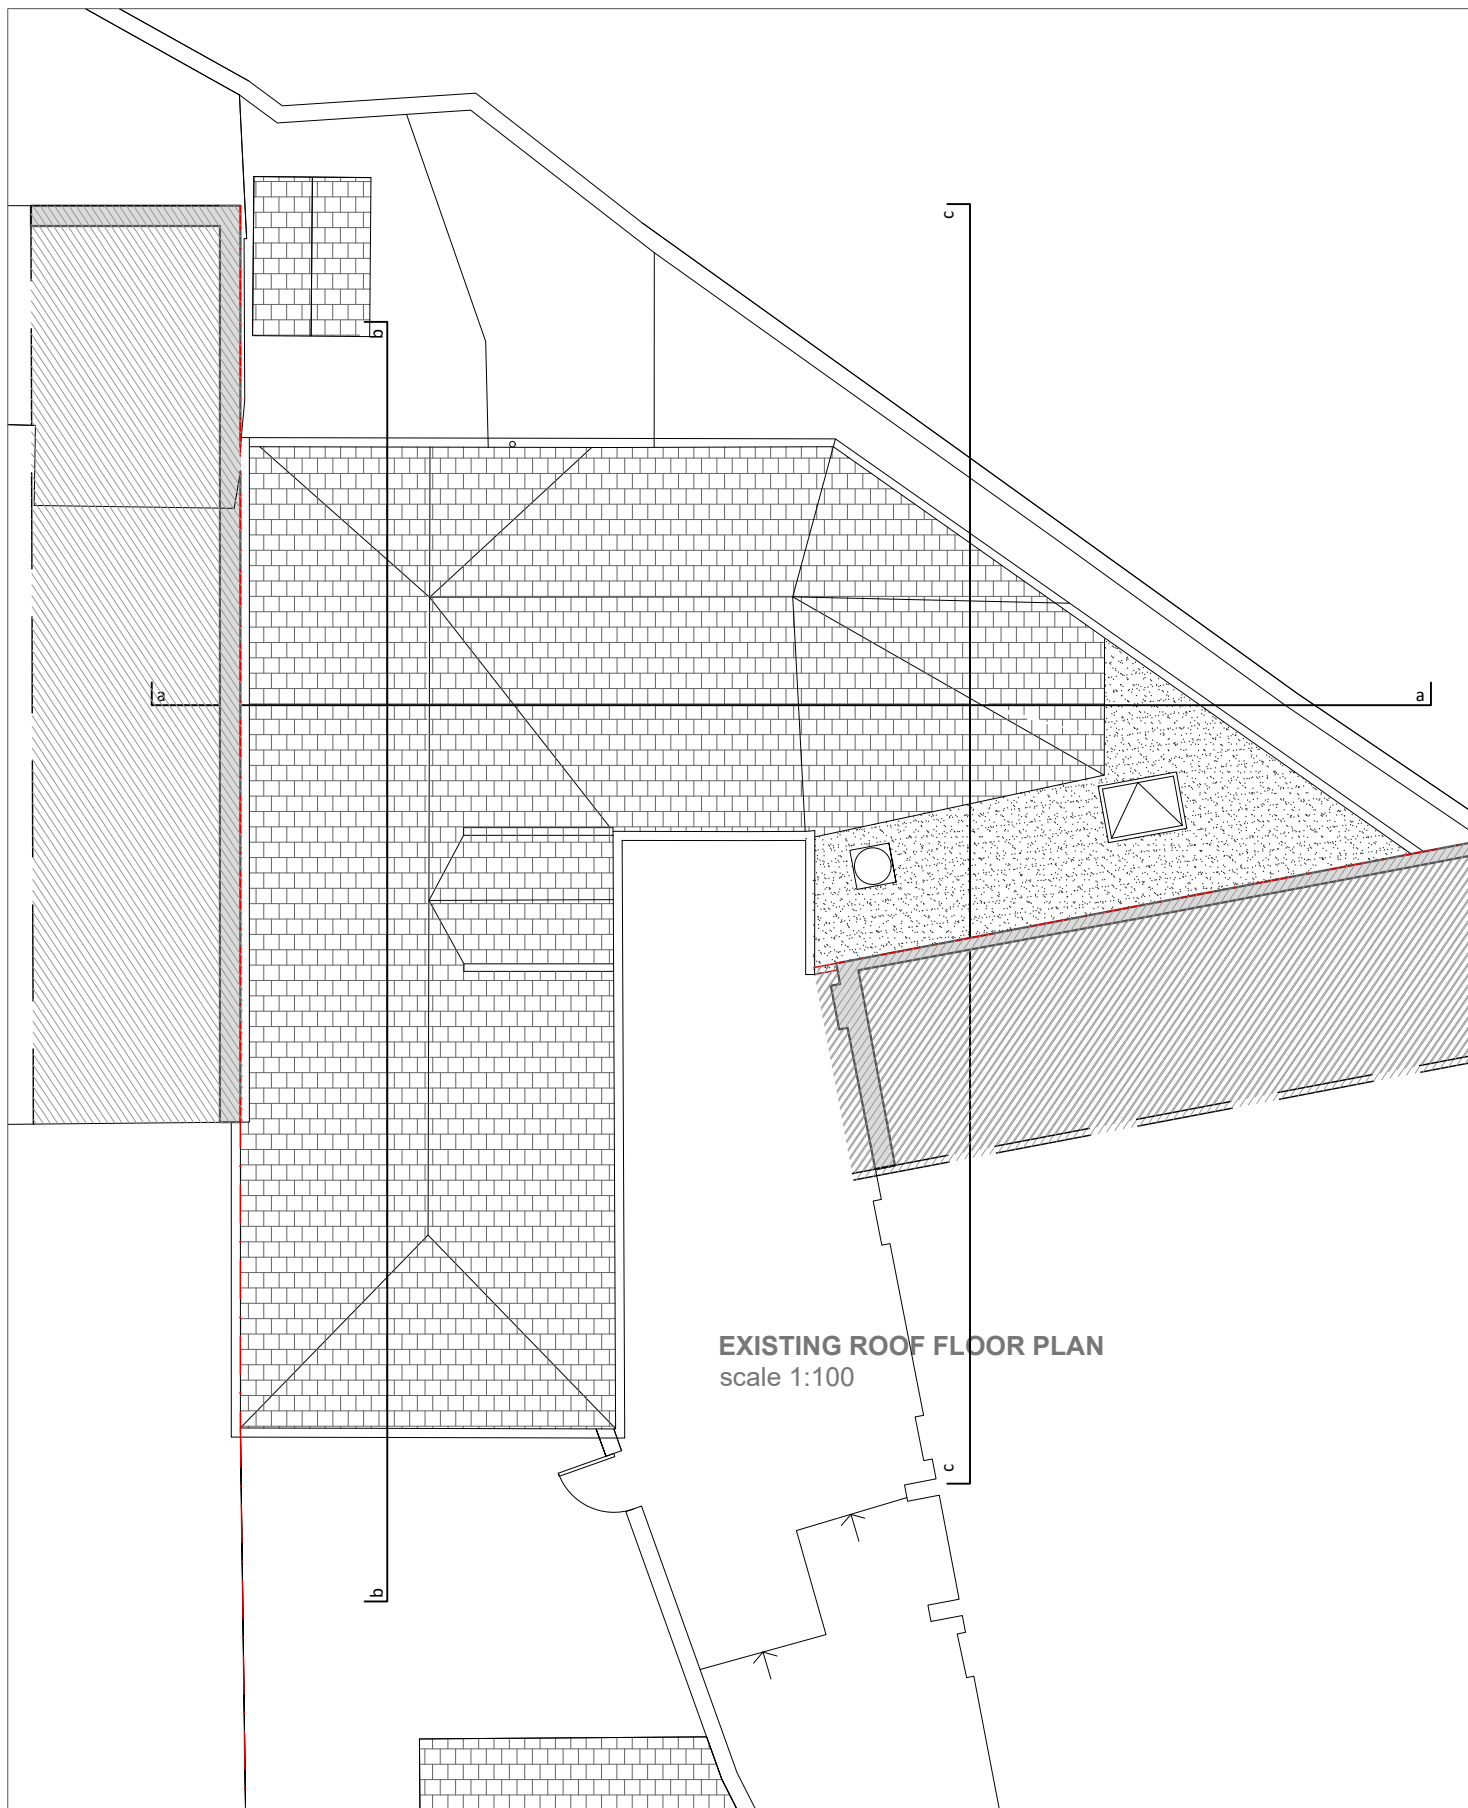

EXISTING ROOF FLOOR PLAN
scale 1:100

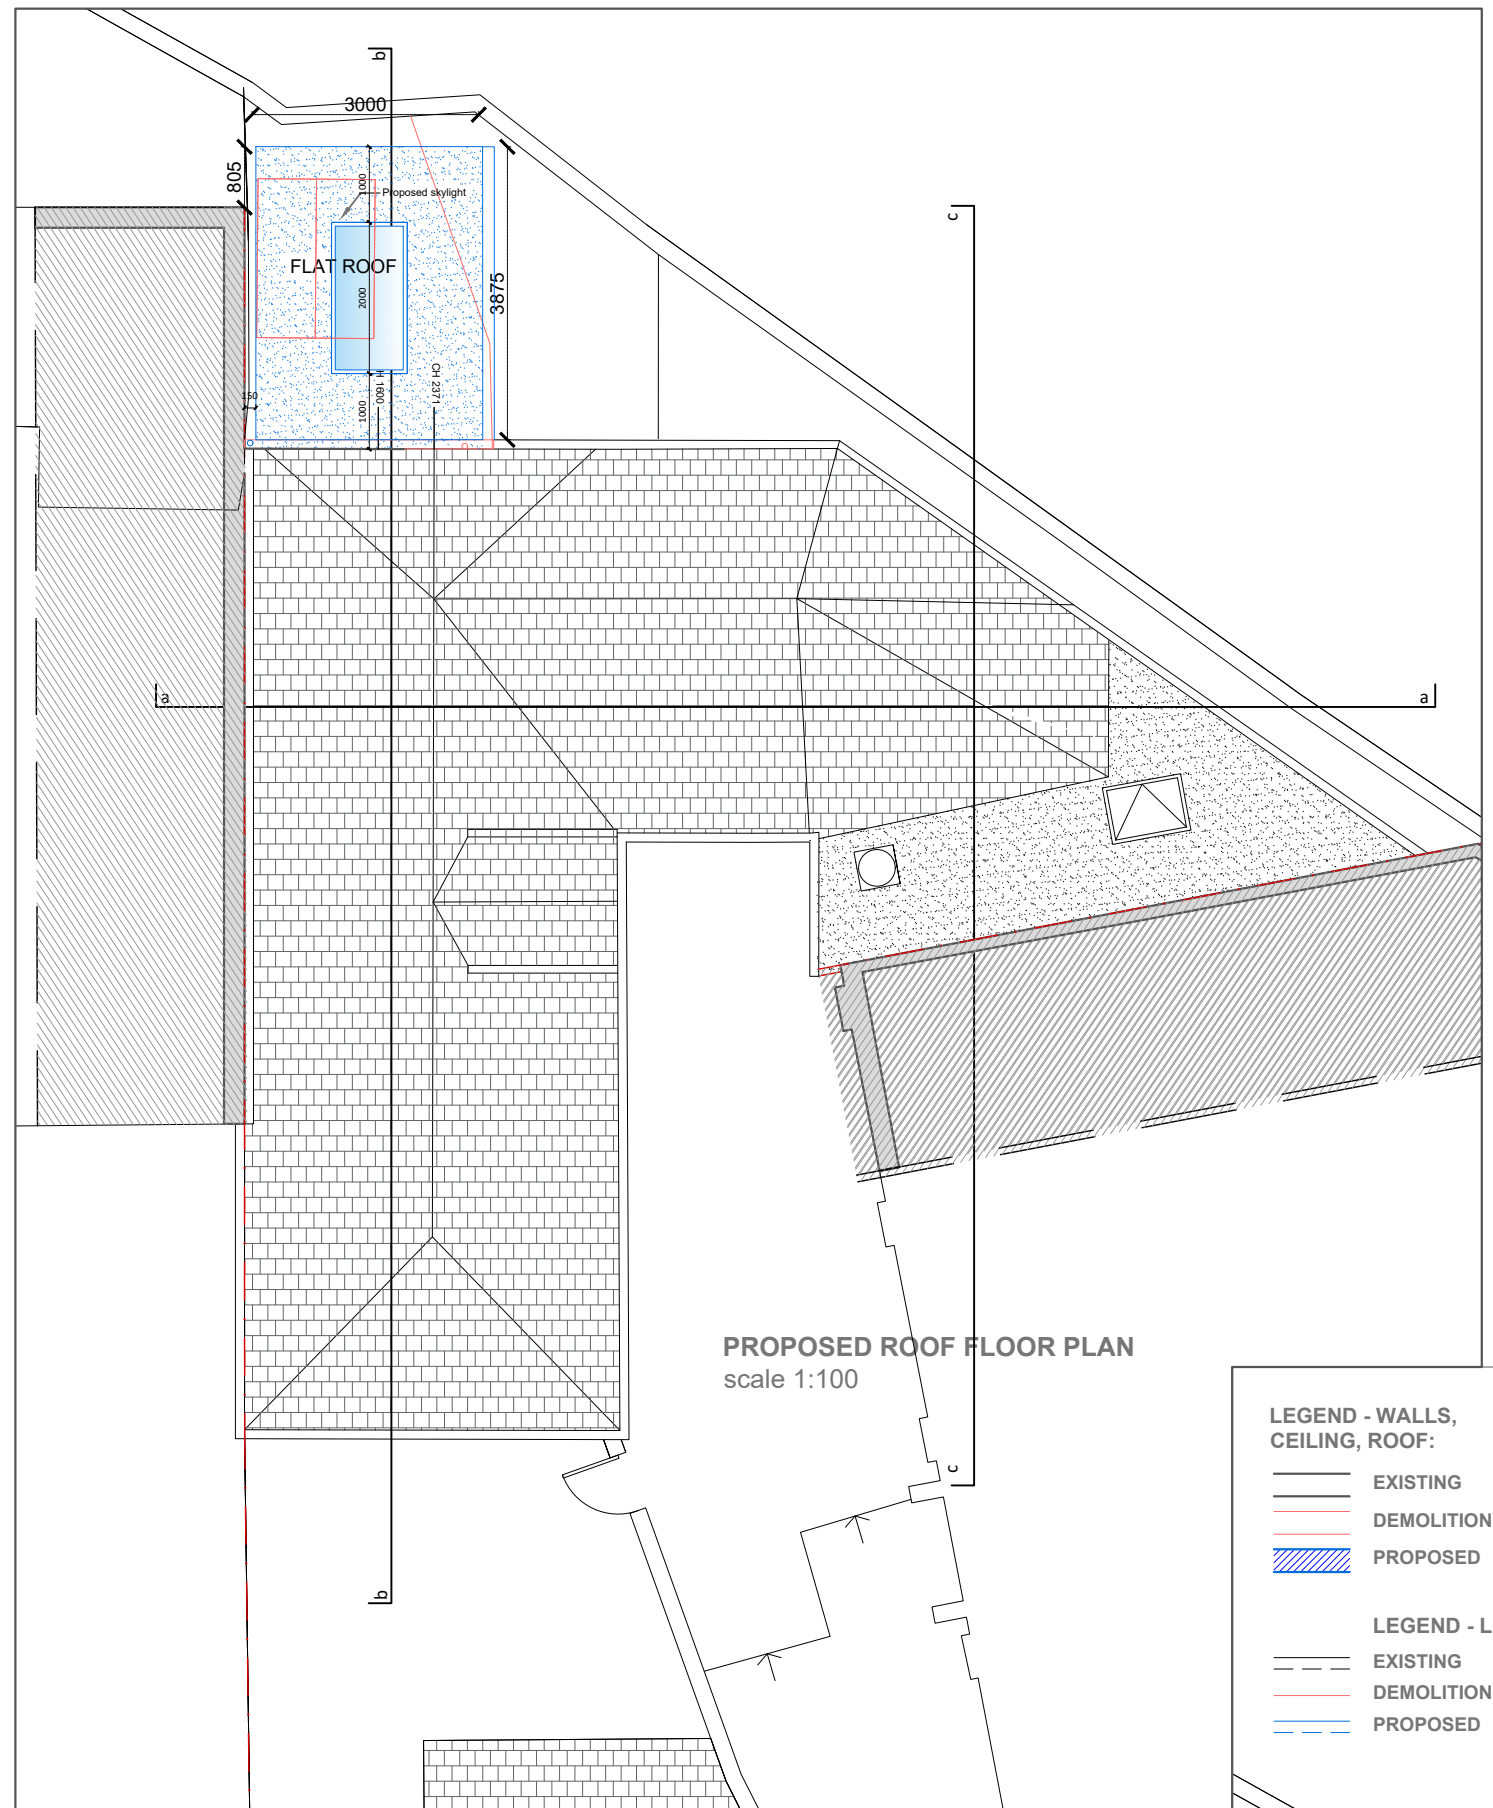


PROPOSED ROOF FLOOR PLAN
scale 1:100

LEGEND - WALLS,
CEILING, ROOF:

- EXISTING
- DEMOLITION
- PROPOSED

LEGEND - LINES:

- EXISTING
- DEMOLITION
- PROPOSED

 

Scale 1:100 @A3

CLIENT

Simon Moseley

PROJECT

5 HAY MEWS, NW3 2BG, London

TITLE

EXISTING AND PROPOSED ROOF FLOOR PLANS

NOTES

VERSION

A

DESCRIPTION

PLANNING DRAWINGS

DATE

-

SCALE

1:100 @ A3

DRAWN

MK

SHEET REF. NO


5 HM 03

DATE


22.01.2025

VERSION


A

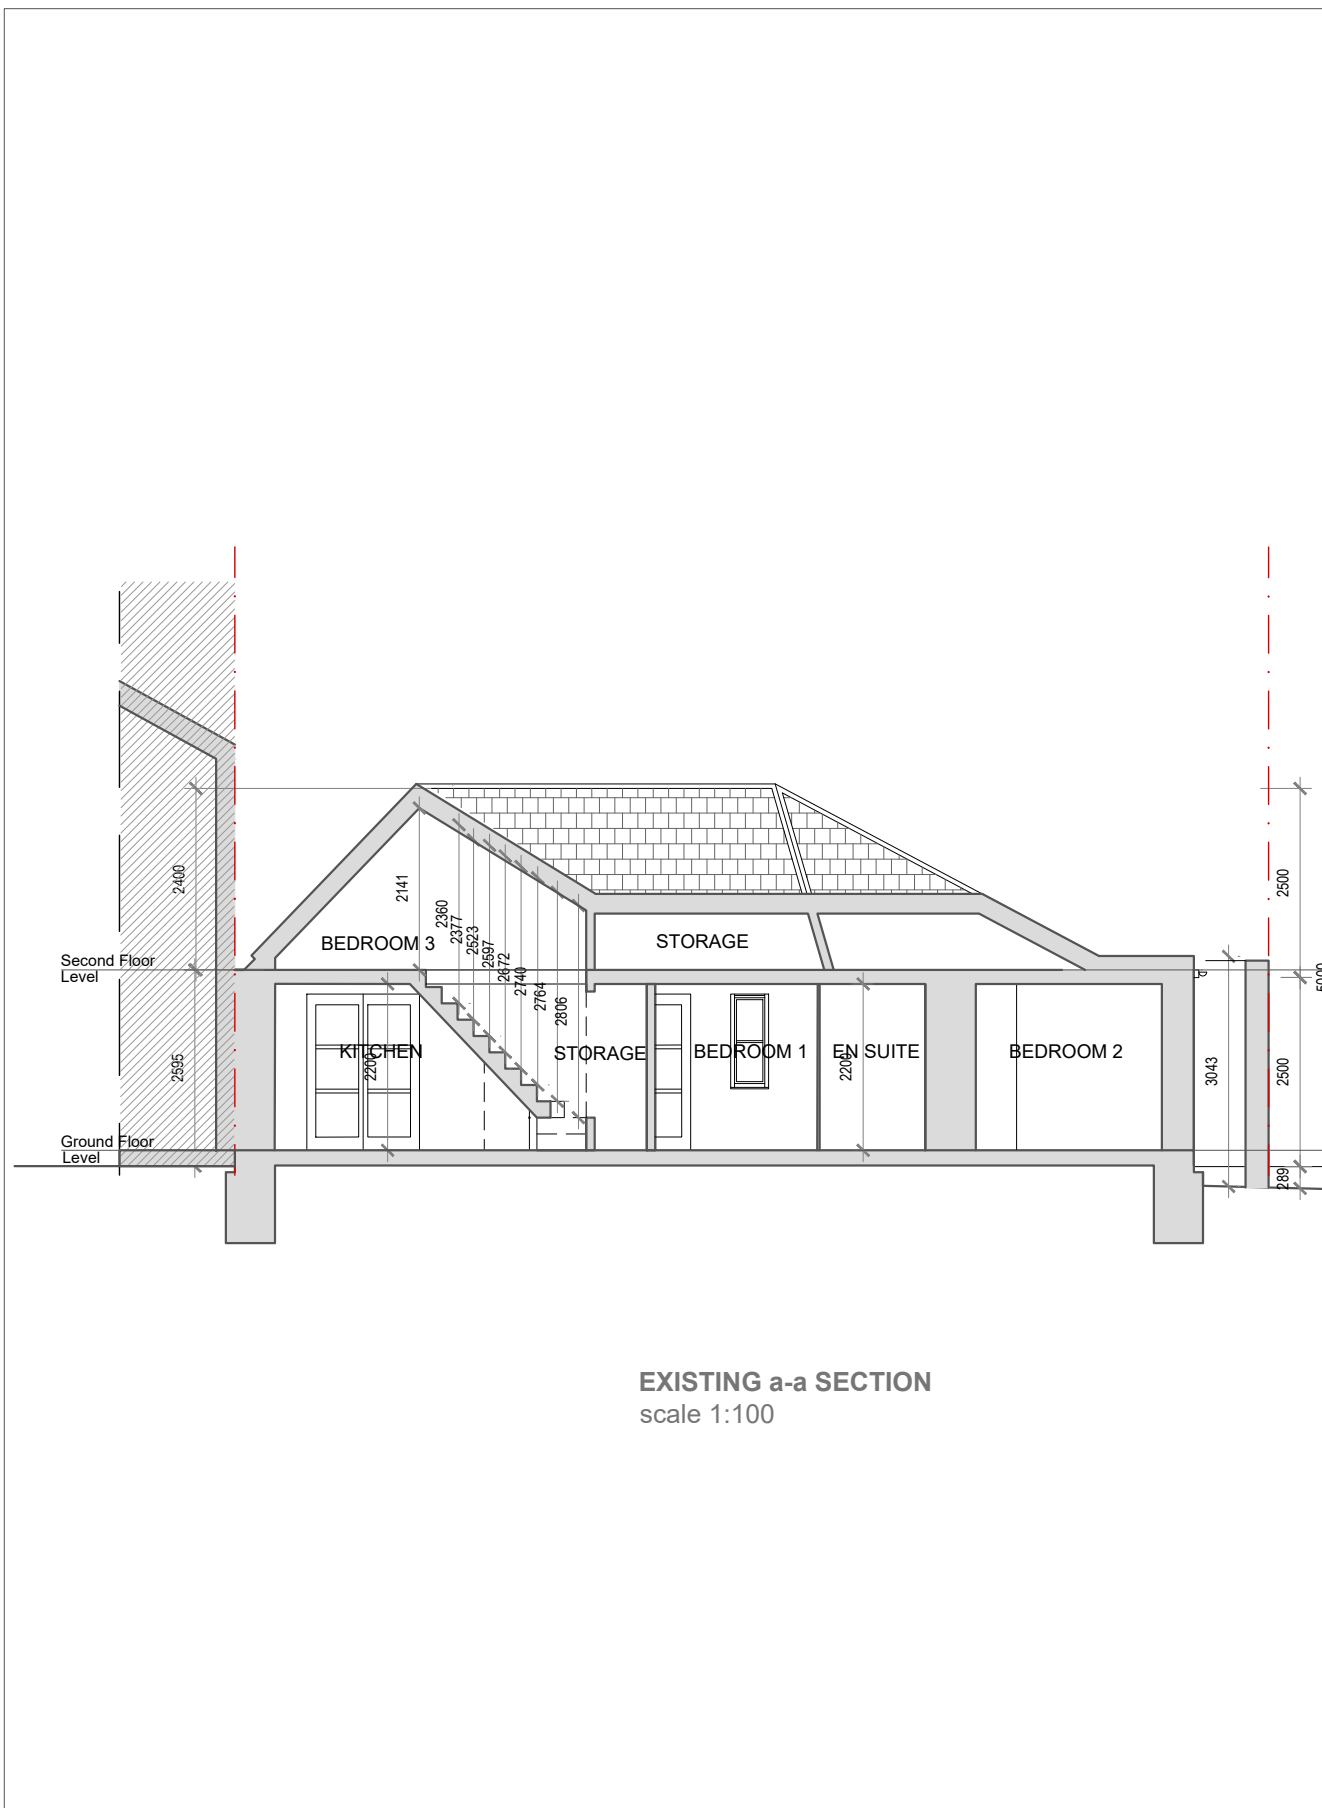


EXISTING a-a SECTION
scale 1:100

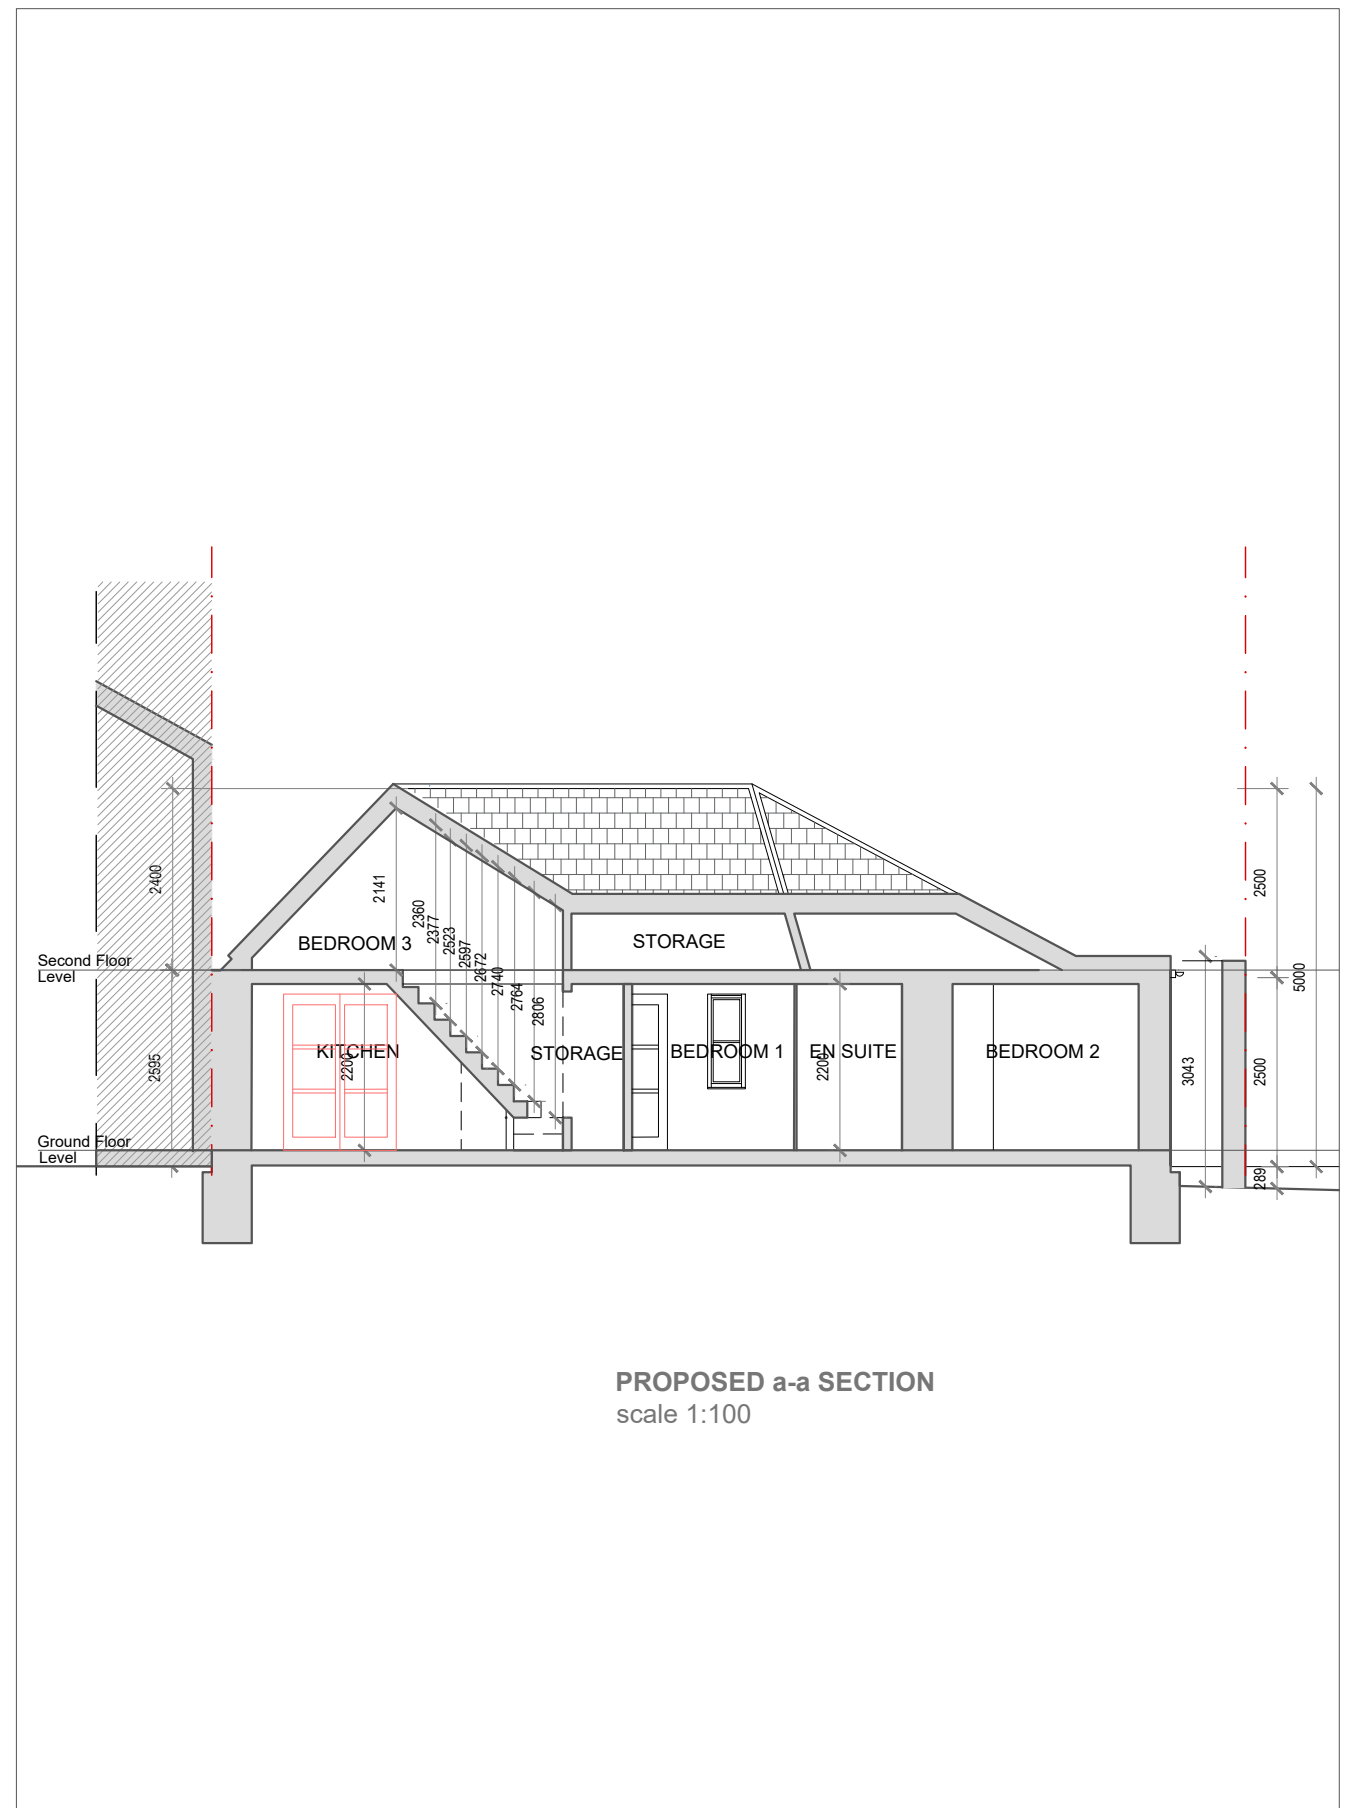

PROPOSED a-a SECTION
scale 1:100

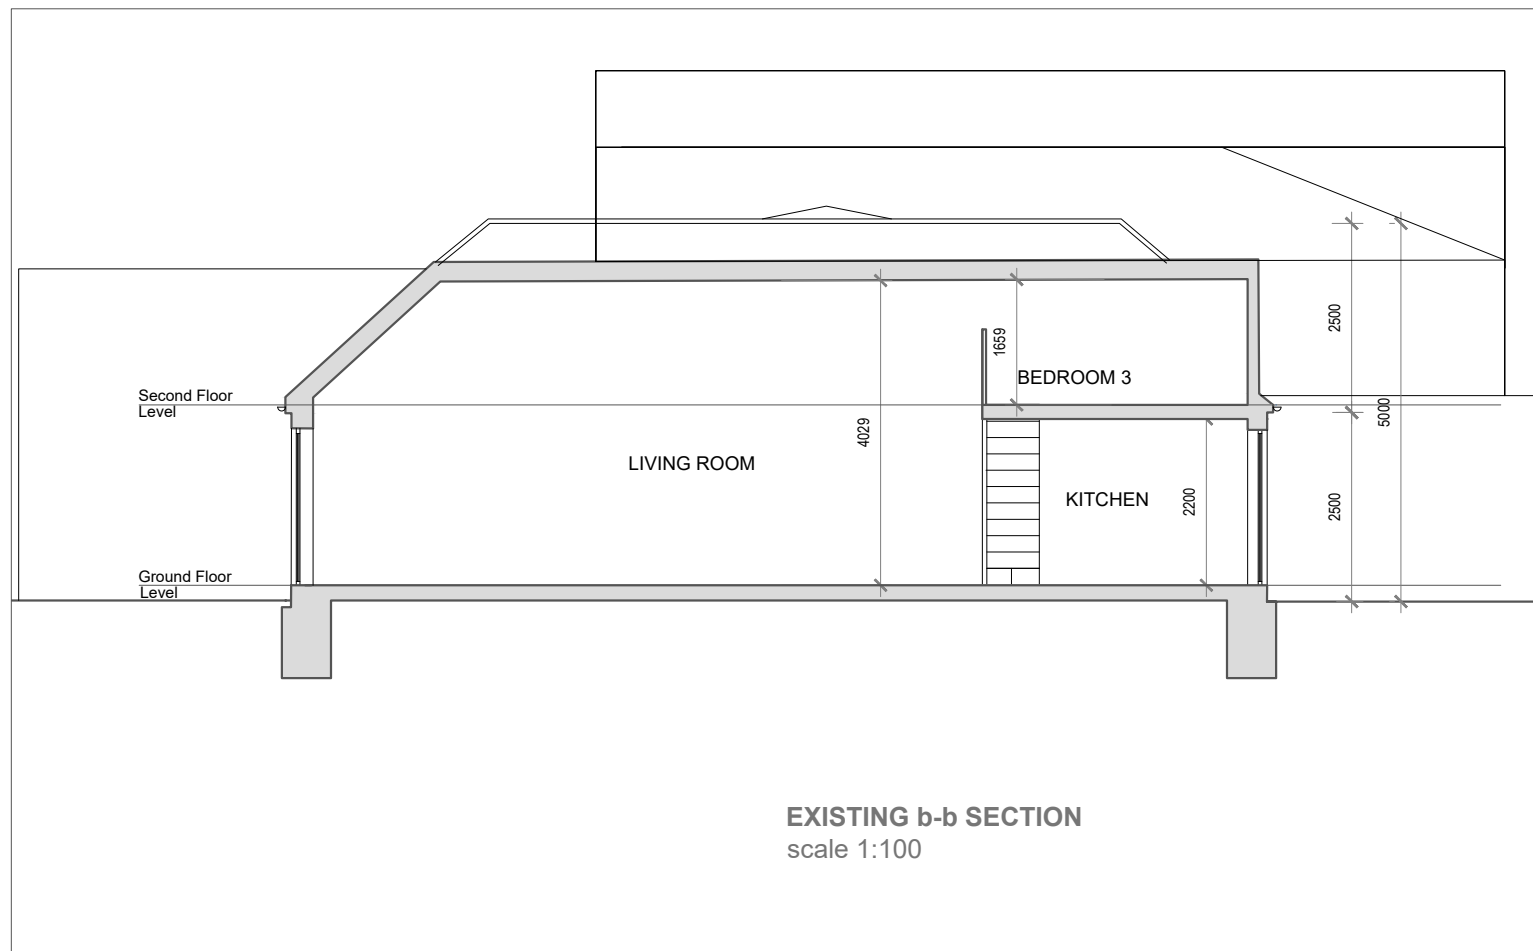


EXISTING b-b SECTION
scale 1:100

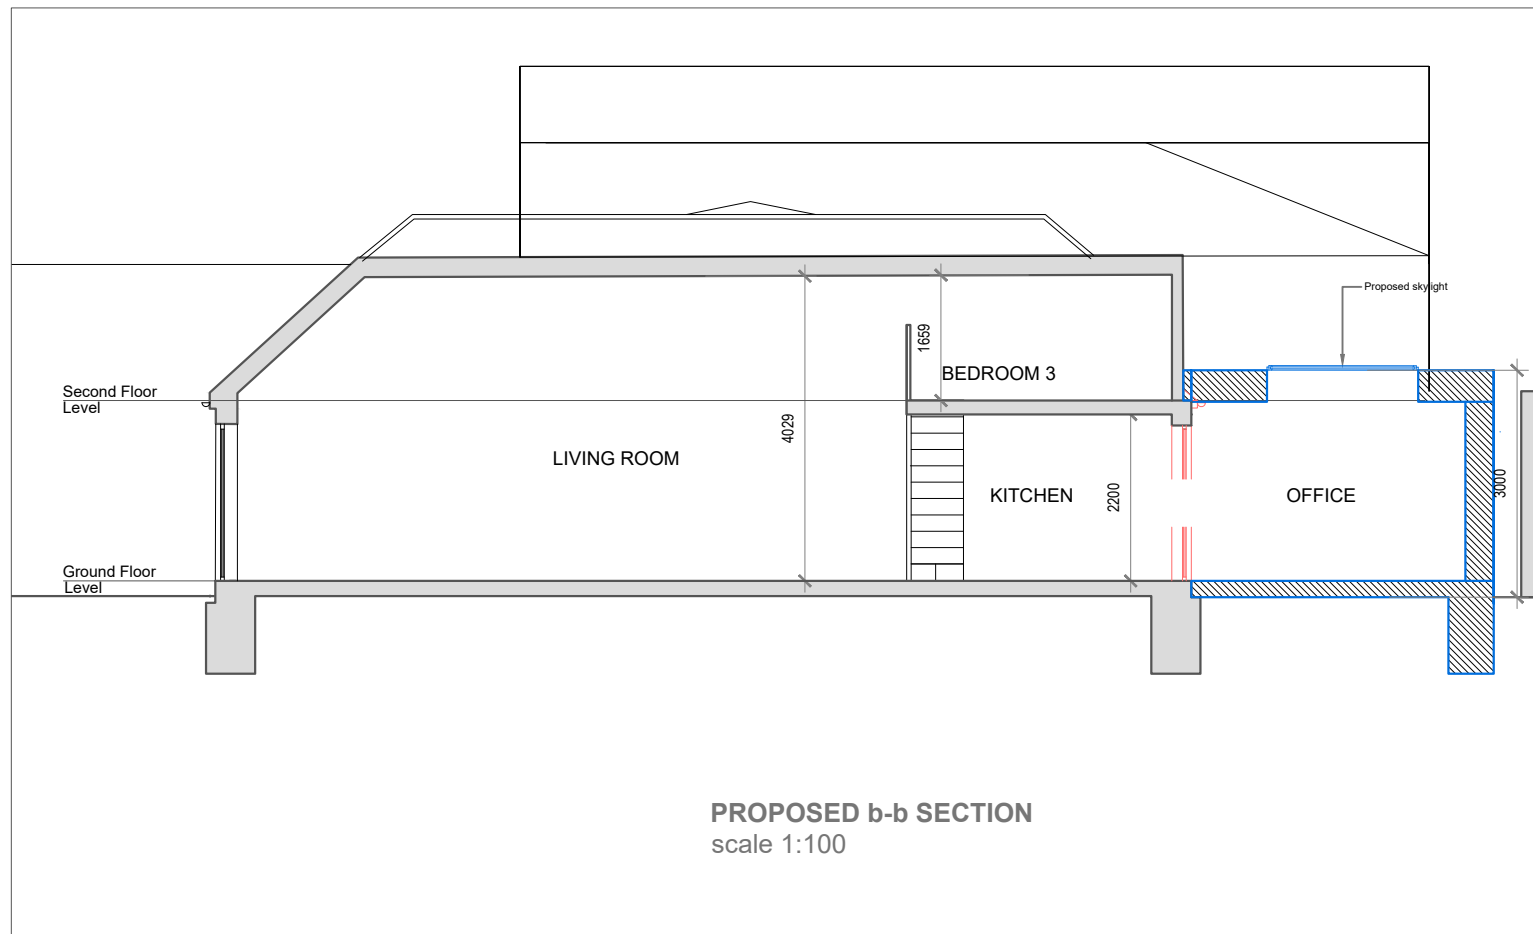


PROPOSED b-b SECTION
scale 1:100



CLIENT Simon Moseley	NOTES			SCALE 1:100 @ A3	DATE 22.01.2025
PROJECT 5 HAY MEWS, NW3 2BG, London	VERSION A	DESCRIPTION PLANNING DRAWINGS	DATE -	DRAWN MK	VERSION A
TITLE EXISTING AND PROPOSED b-b SECTIONS				SHEET REF. NO	5 HM 05

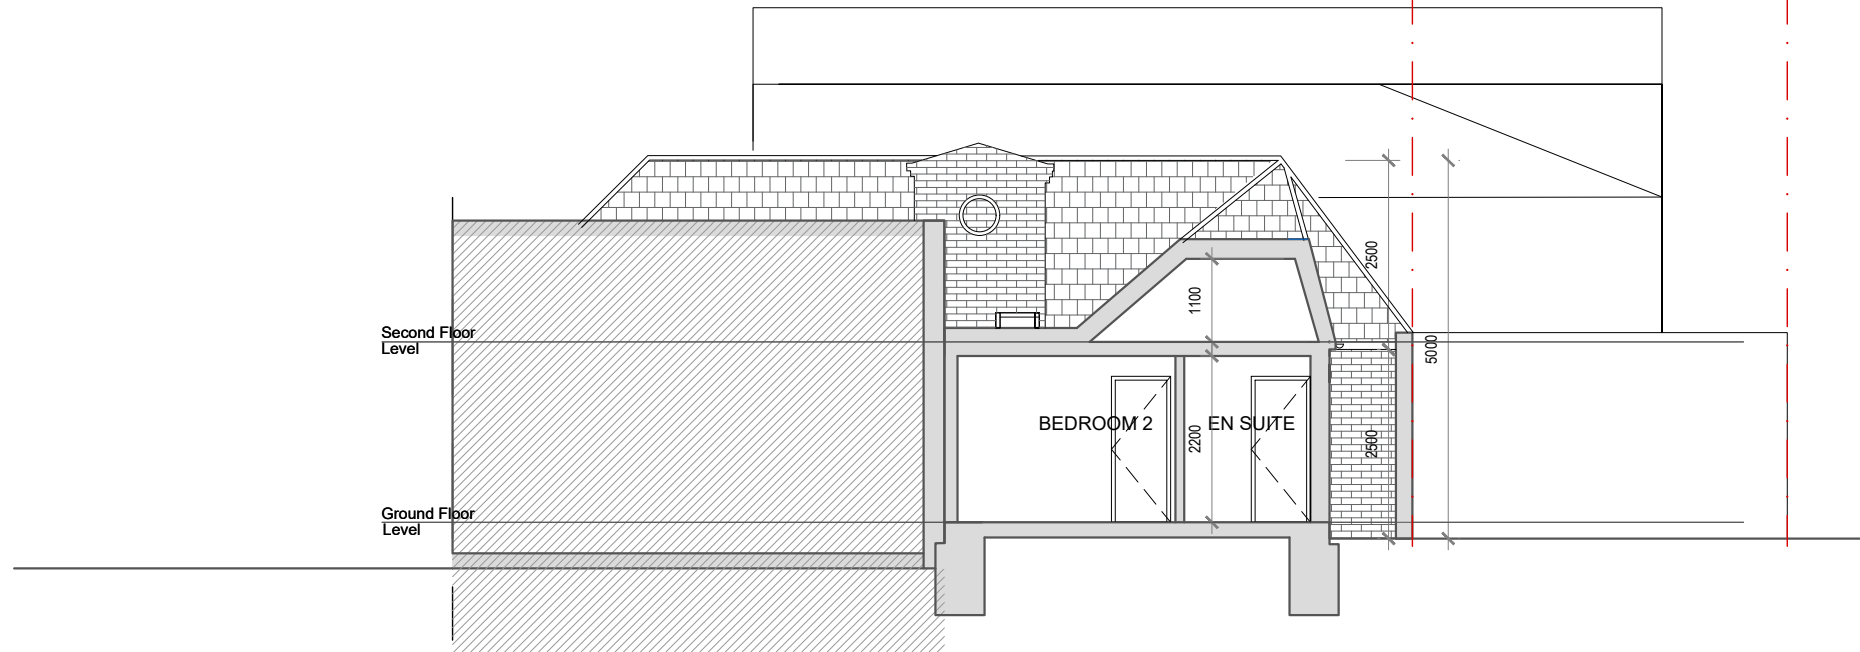


EXISTING c-c SECTION
scale 1:100

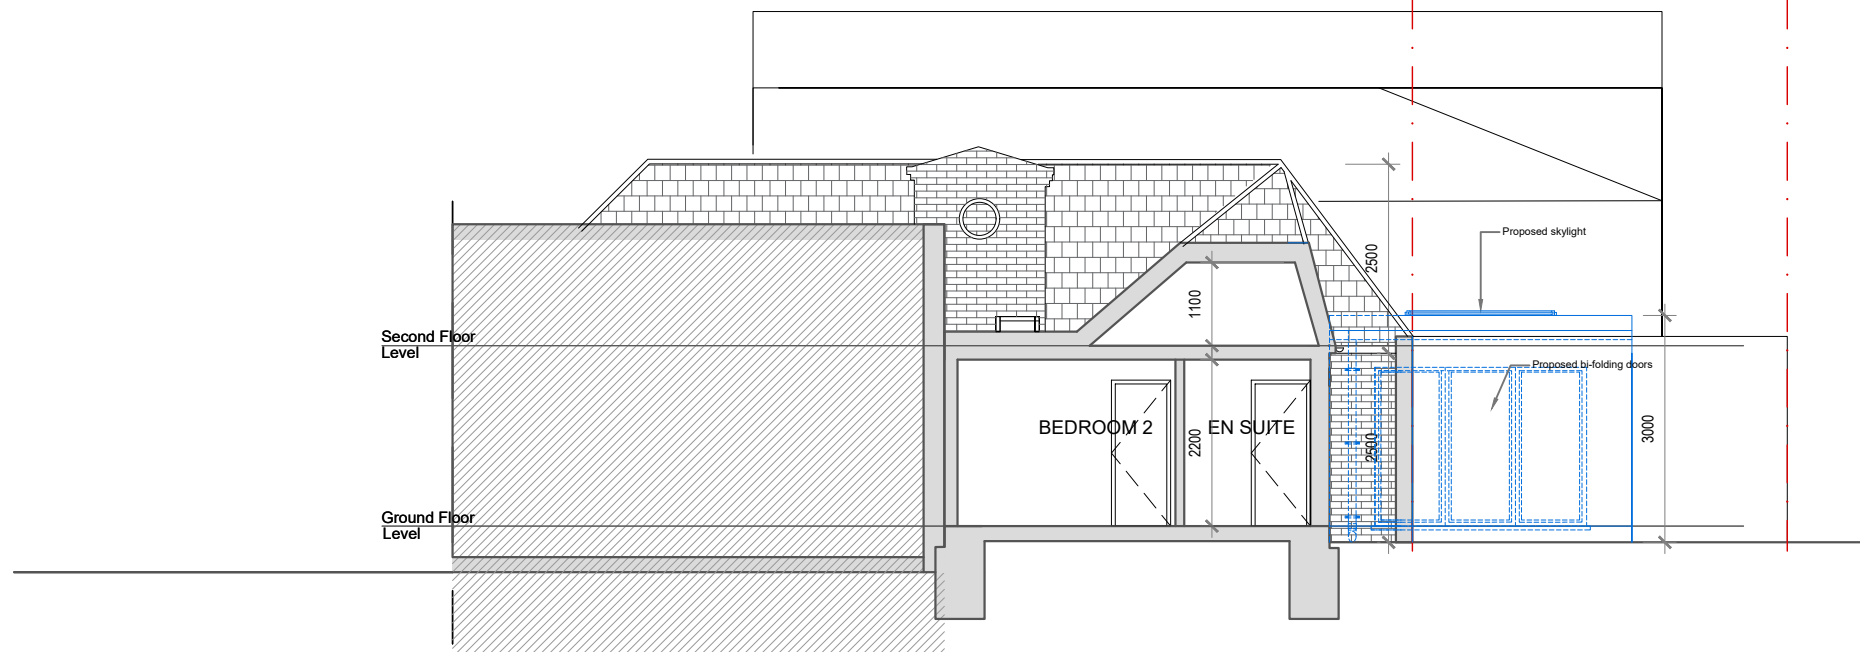

PROPOSED c-c SECTION
scale 1:100

Scale 1:100 @A3 0 1 2 3 4 5m

CLIENT Simon Moseley	NOTES			SCALE 1:100 @ A3	DATE 22.01.2025
PROJECT 5 HAY MEWS, NW3 2BG, London	VERSION A	DESCRIPTION PLANNING DRAWINGS	DATE -	DRAWN MK	VERSION A
TITLE EXISTING AND PROPOSED c-c SECTIONS				SHEET REF. NO	5 HM 06

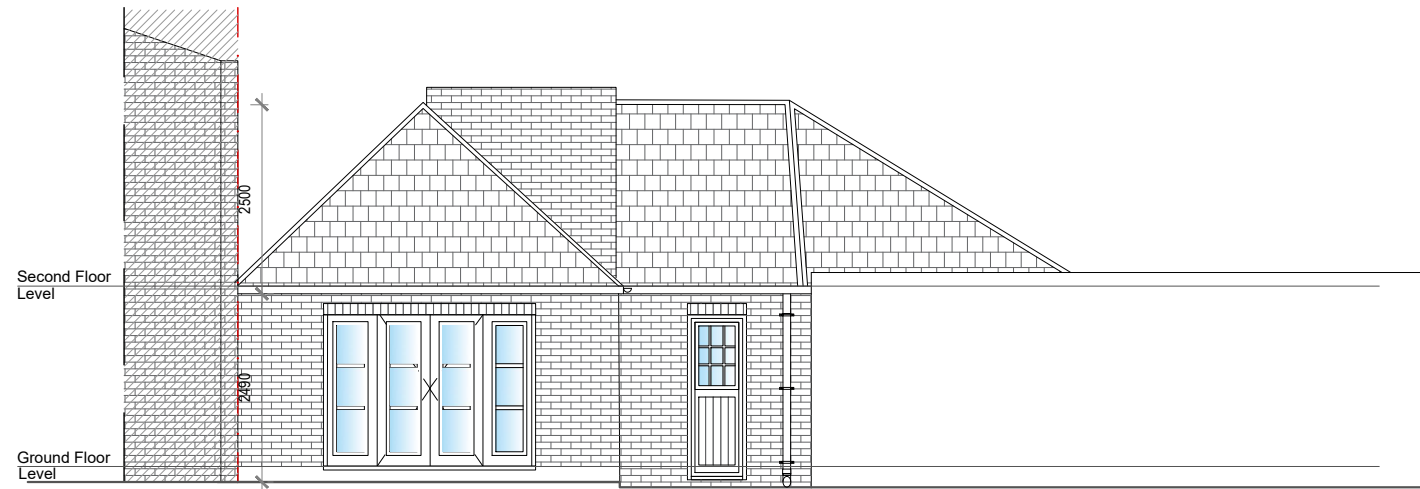

EXISTING FRONT ELEVATION
scale 1:100



EXISTING REAR ELEVATION
scale 1:100



PROPOSED FRONT ELEVATION
scale 1:100



PROPOSED REAR ELEVATION
scale 1:100

Scale 1:100 @A3 0 1 2 3 4 5m



Parkshot House, Richmond
London TW9 2PR

Tel : 0203 432 2770 e-mail: info@studio20architects.co.uk
www.studio20architects.co.uk

This drawing is prepared solely for design and planning submission purposes. It is not intended or suitable for either building regulations or construction purposes and should not be used for such. All dimension shall be check and confirmed with site rep. and any discrepancies between the drawings and site shall be reported to PM. This drawing to be read in conjunction with engineers specification and details. For construction information please refer to all drawings and specification of works.


For any structural steelworks details please refer to structural engineer's drawings & calculations.

The copyright of the drawing and designs remains with Studio20 Architects. All copies are only for information about the application, they may not be used for any other purpose without the express written permission of Studio20 Architects.

CLIENT	Simon Moseley		
PROJECT	5 HAY MEWS, NW3 2BG, London		
TITLE	EXISTING AND PROPOSED ELEVATIONS		

NOTES		
VERSION	DESCRIPTION	DATE
A	PLANNING DRAWINGS	-


SCALE	1:100 @ A3	DATE	22.01.2025
DRAWN	MK	VERSION	A
SHEET REF. NO	5 HM 07		

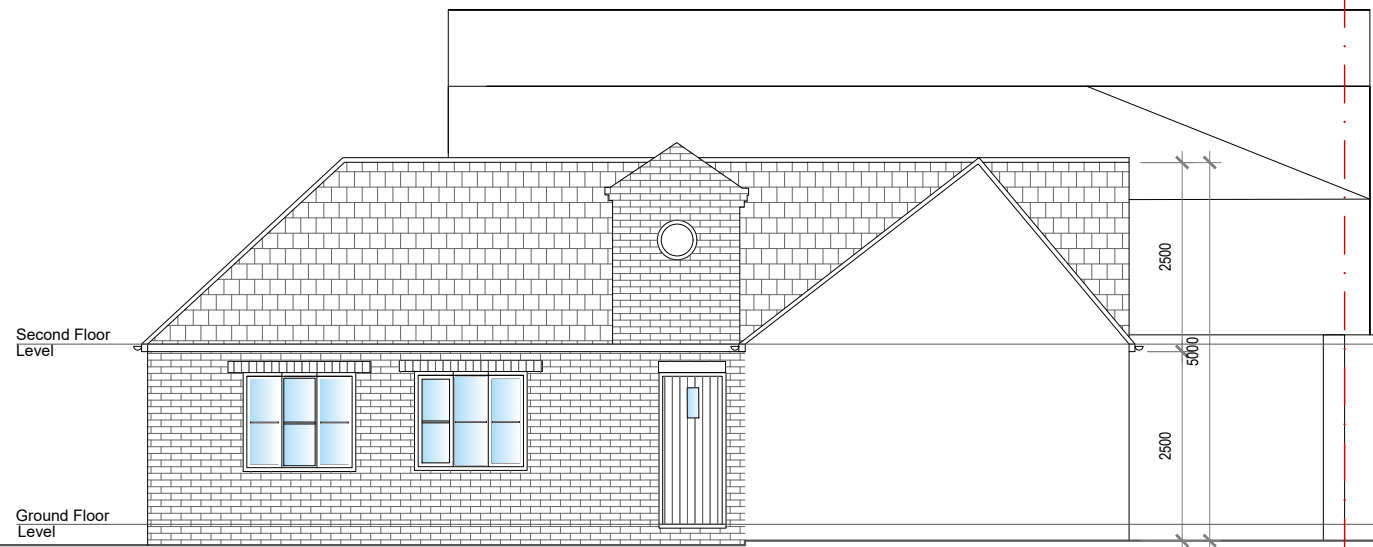

EXISTING RIGHT SIDE ELEVATION
scale 1:100



EXISTING LEFT SIDE ELEVATION
scale 1:100

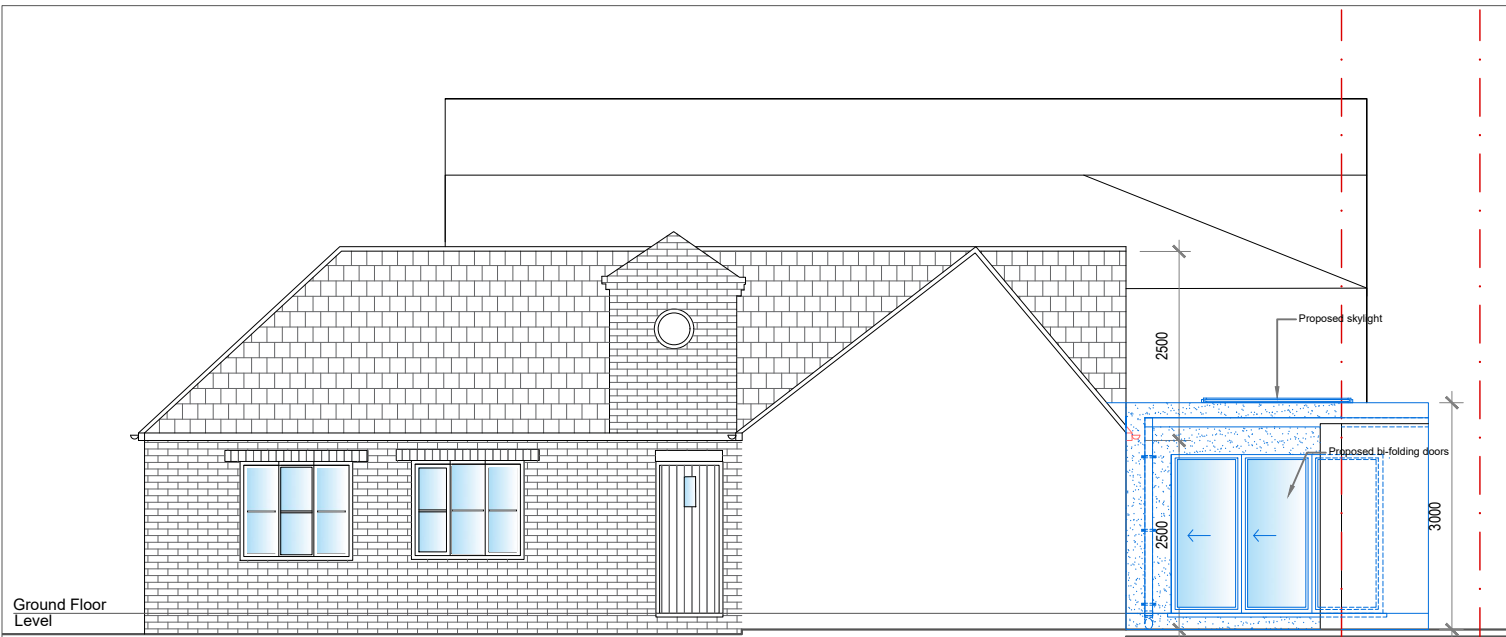

PROPOSED RIGHT SIDE ELEVATION
scale 1:100



PROPOSED LEFT SIDE ELEVATION
scale 1:100

Scale 1:100 @A3 0 1 2 3 4 5m

CLIENT Simon Moseley	NOTES			SCALE 1:100 @ A3	DATE 22.01.2025
PROJECT 5 HAY MEWS, NW3 2BG, London	VERSION A	DESCRIPTION PLANNING DRAWINGS	DATE -	DRAWN MK	VERSION A
TITLE EXISTING AND PROPOSED ELEVATIONS				SHEET REF. NO	5 HM 08