




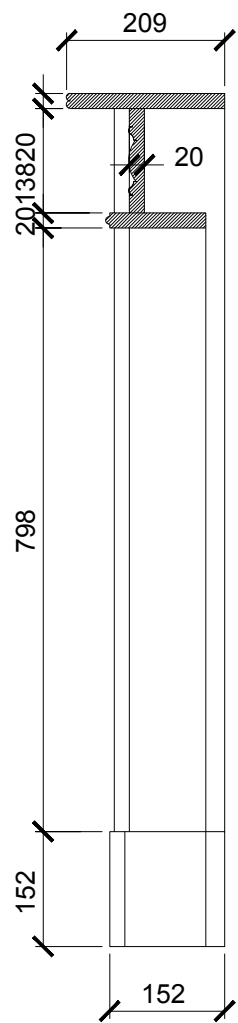


PLAN VIEW 1:10

 


SECTION A - A' 1:10

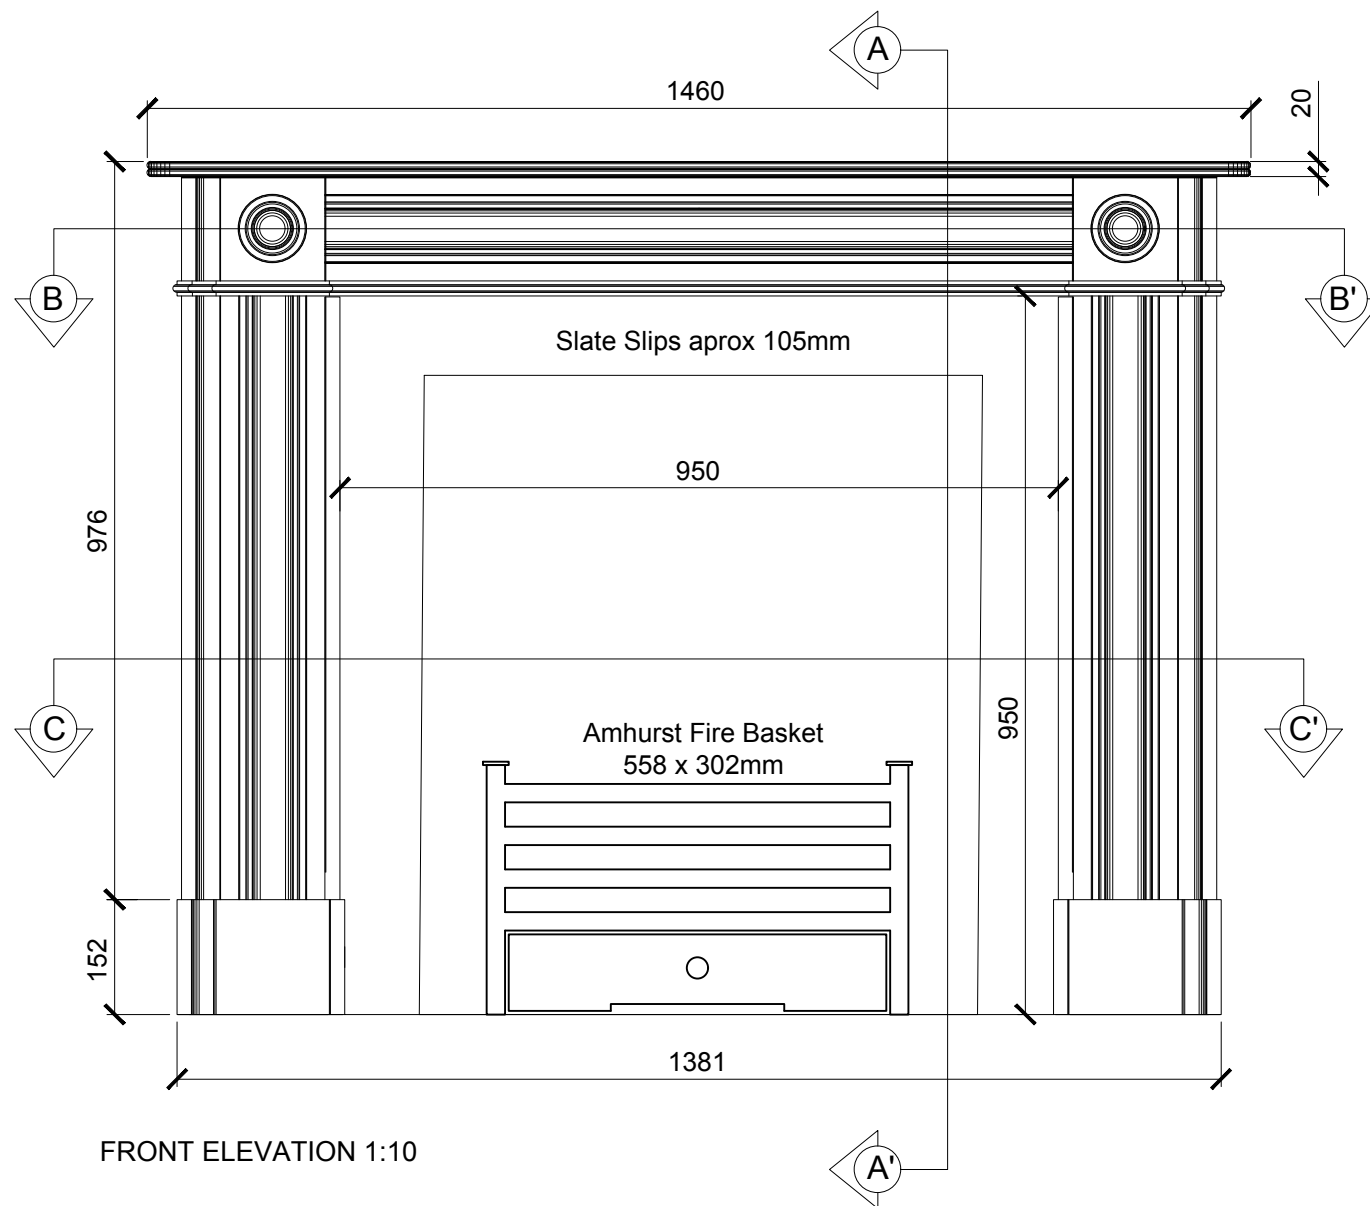


FRONT ELEVATION 1:10

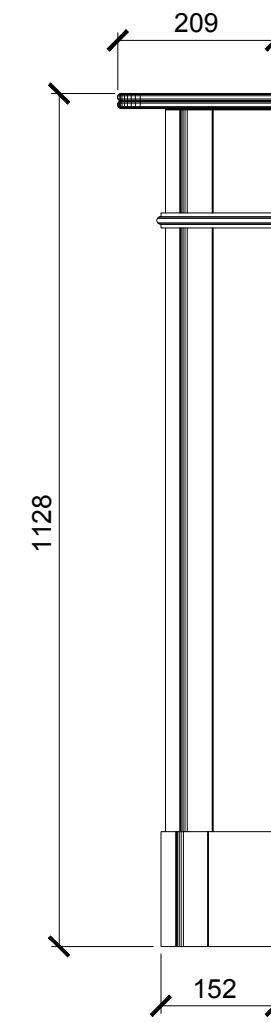

RIGHT ELEVATION 1:10

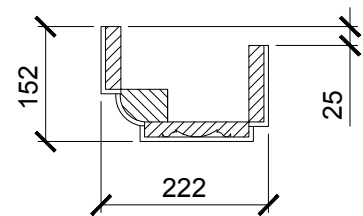

SECTION C-C' 1:10

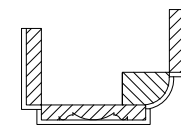

Mark McMahon
Victoria Stone
Fireplaces • Fires • Flue Systems
T 0800 6340510
www.victoriastone.co.uk

FOR
SITE

TITLE
Regency Bullseye
Standard Size
Plan View, Elevations,
Sections & Details

WEIGHT
Jamb / each: 25.75 kg
Header: 13.05 kg
Shelf: 16.75 kg
Total Mantel: 81.30 kg

DRAWN BY LV	SCALE 1:12, 1:10, 1:5 @ A3
CHECKED BY MS	DRAWING NUMBER 900149
DATE 14/01/2025	REV

18 Eton Villas, London NW3 4SG

"Regency Bullseye" in Portland Stone
Proposed Fire Surround to Lower Ground Floor