



NEW COMPTON STREET

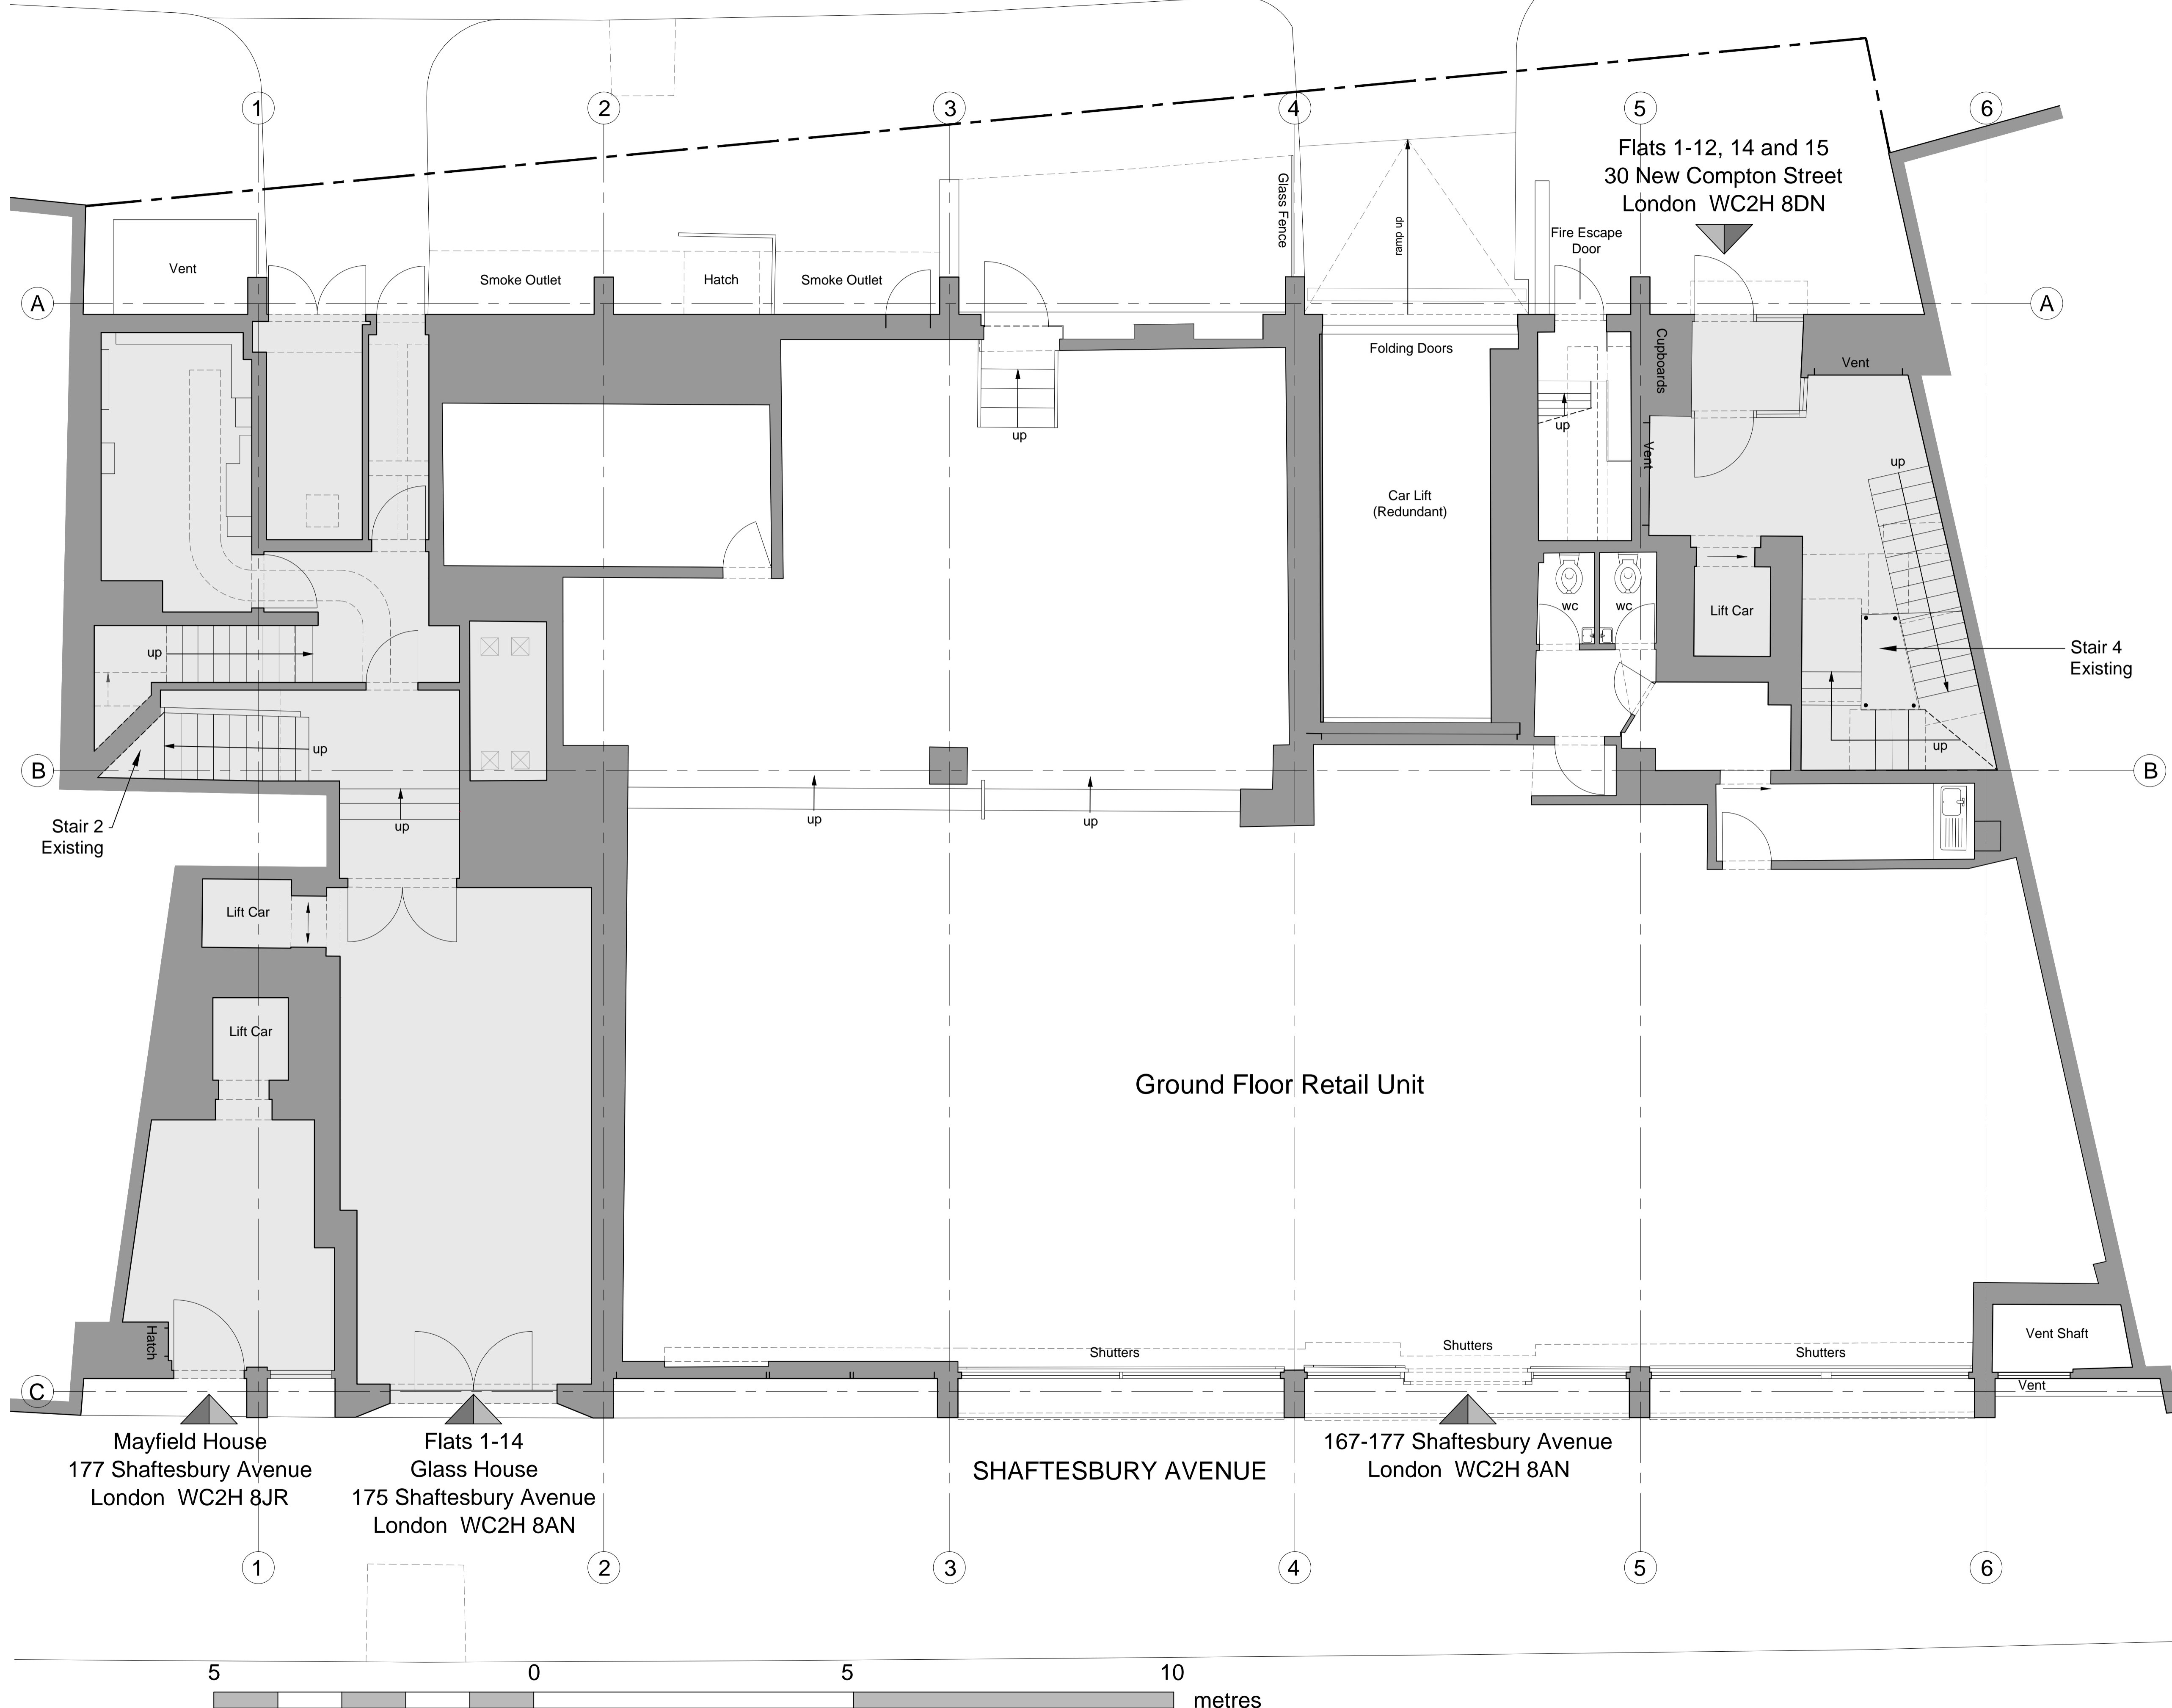


NOTES
 1 COPYRIGHT: The contents of this drawing may not be reproduced in whole or in part without the written permission of Fibonacci-Architects Limited

REVISION
 REV DESCRIPTION DATE BY CKD

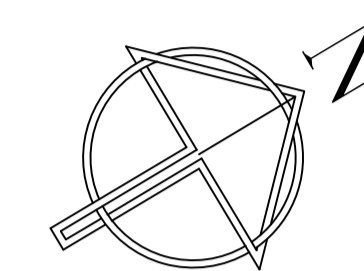


This drawing has been based on Laser Surveys drawing L8893/2 rev 0

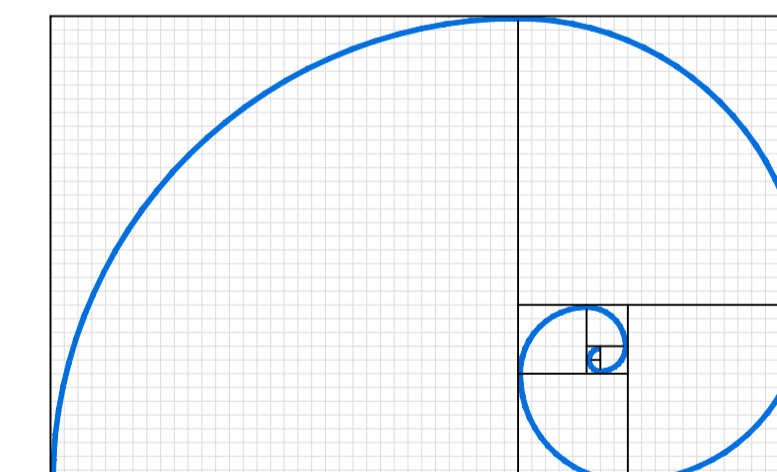

FIBONACCI-ARCHITECTS
 The Barons : 46 Church Street : Reigate : Surrey : RH2 0AJ
www.fibonacci-architects.co.uk

PROJECT
 167-177 SHAFTESBURY AVENUE
 LONDON WC2H 8NH

DRAWING
 EXISTING GROUND FLOOR PLAN

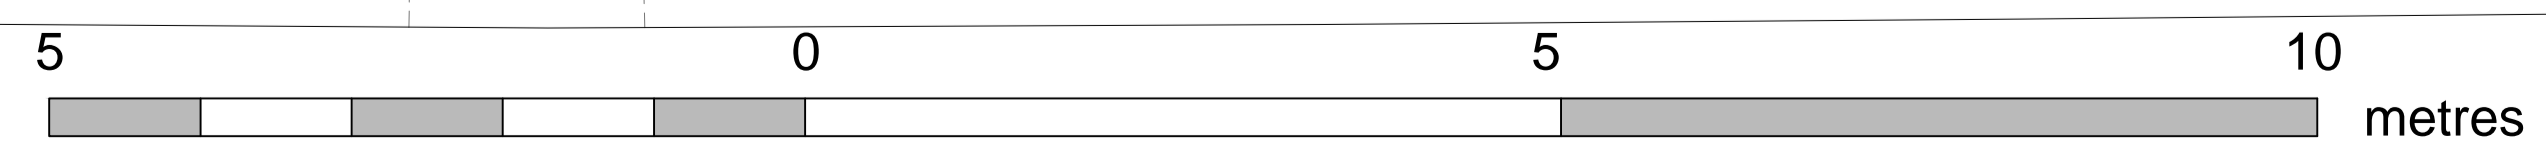

DRAWN GS DRG No REVISION
 CKD CJL
 DATE Jan 2025
 SCALE 1:50 @ A1 **6307 P 04**