


PROPOSED BLOCK & SITE PLAN

EXISTING CYCLE STORES  
No change proposed

EXISTING REFUSE & RECYCLING STORE  
No change proposed

PROPOSED CYCLE STORES  
For proposed cycle storage refer to the  
basement plan. Ref: 1323-PL-249

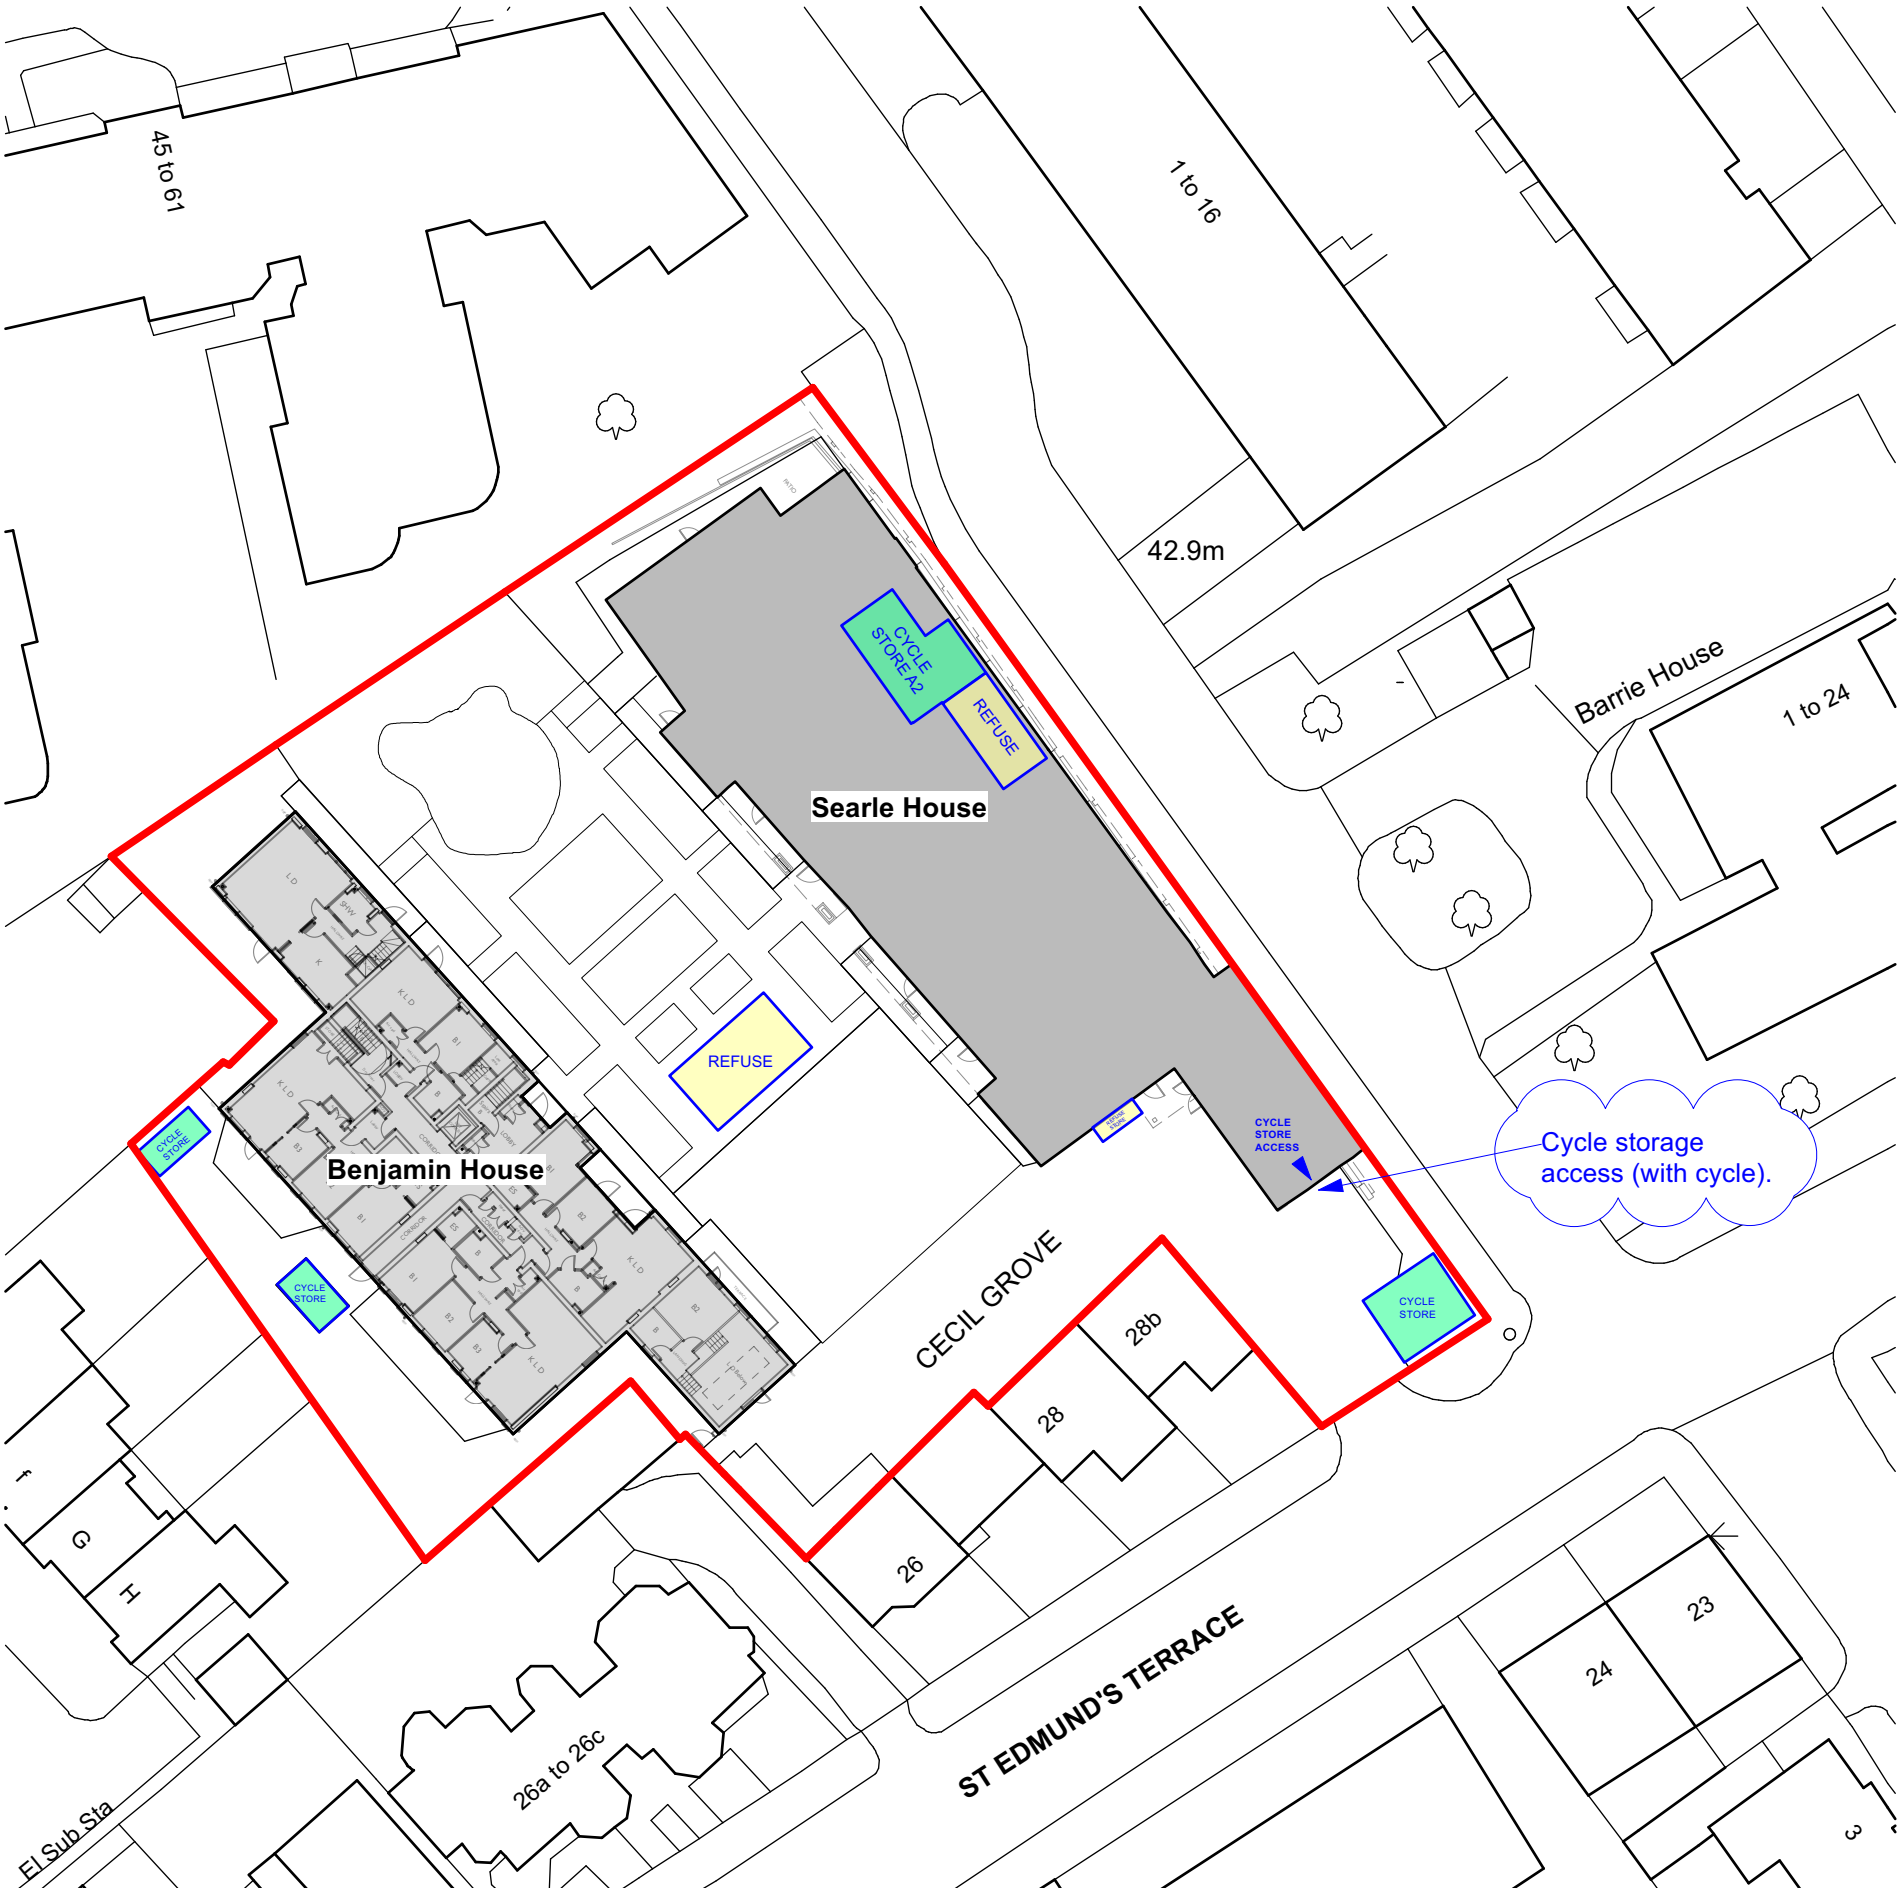

Unit 25, BASEPOINT  
EVESHAM  
WORCESTERSHIRE  
WR11 1GP  
t : 020 7328 2576  
Email: info@hubarchitects.co.uk

All dimensions are to be checked on site before commencement of works.  
All sizes and dimensions to any structural elements are indicative only. See structural engineer's drawings for actual sizes/dimensions.  
Sizes of and dimensions to any service elements are indicative only.  
See service engineer's drawings for actual sizes/dimensions.  
This drawing to be read in conjunction with all relevant Architect's drawings, specifications and other consultants' information.

Rev.	Date.	Description.
A	Sept'22	General drawing update.
B	Sept'22	General drawing update.
C	Jan '24	General drawing update.
D	Nov '24	General drawing update, cycle storage.

Initial.	PLANNING	
JC	Project: Regent's Gate / Guinness Court NW8	Drawing: PROPOSED SITE & BLOCK PLAN
JC	Scale: 1:500 @ A3	DWG: 1323 - PL - 145
JC	Date: JULY 2022	Revision: D