


Doors Key:
* Glass

① Existing Window and Door Schedule
Scale:1:50 @ A3



② Proposed Window and Door Schedule
Scale:1:50 @ A3

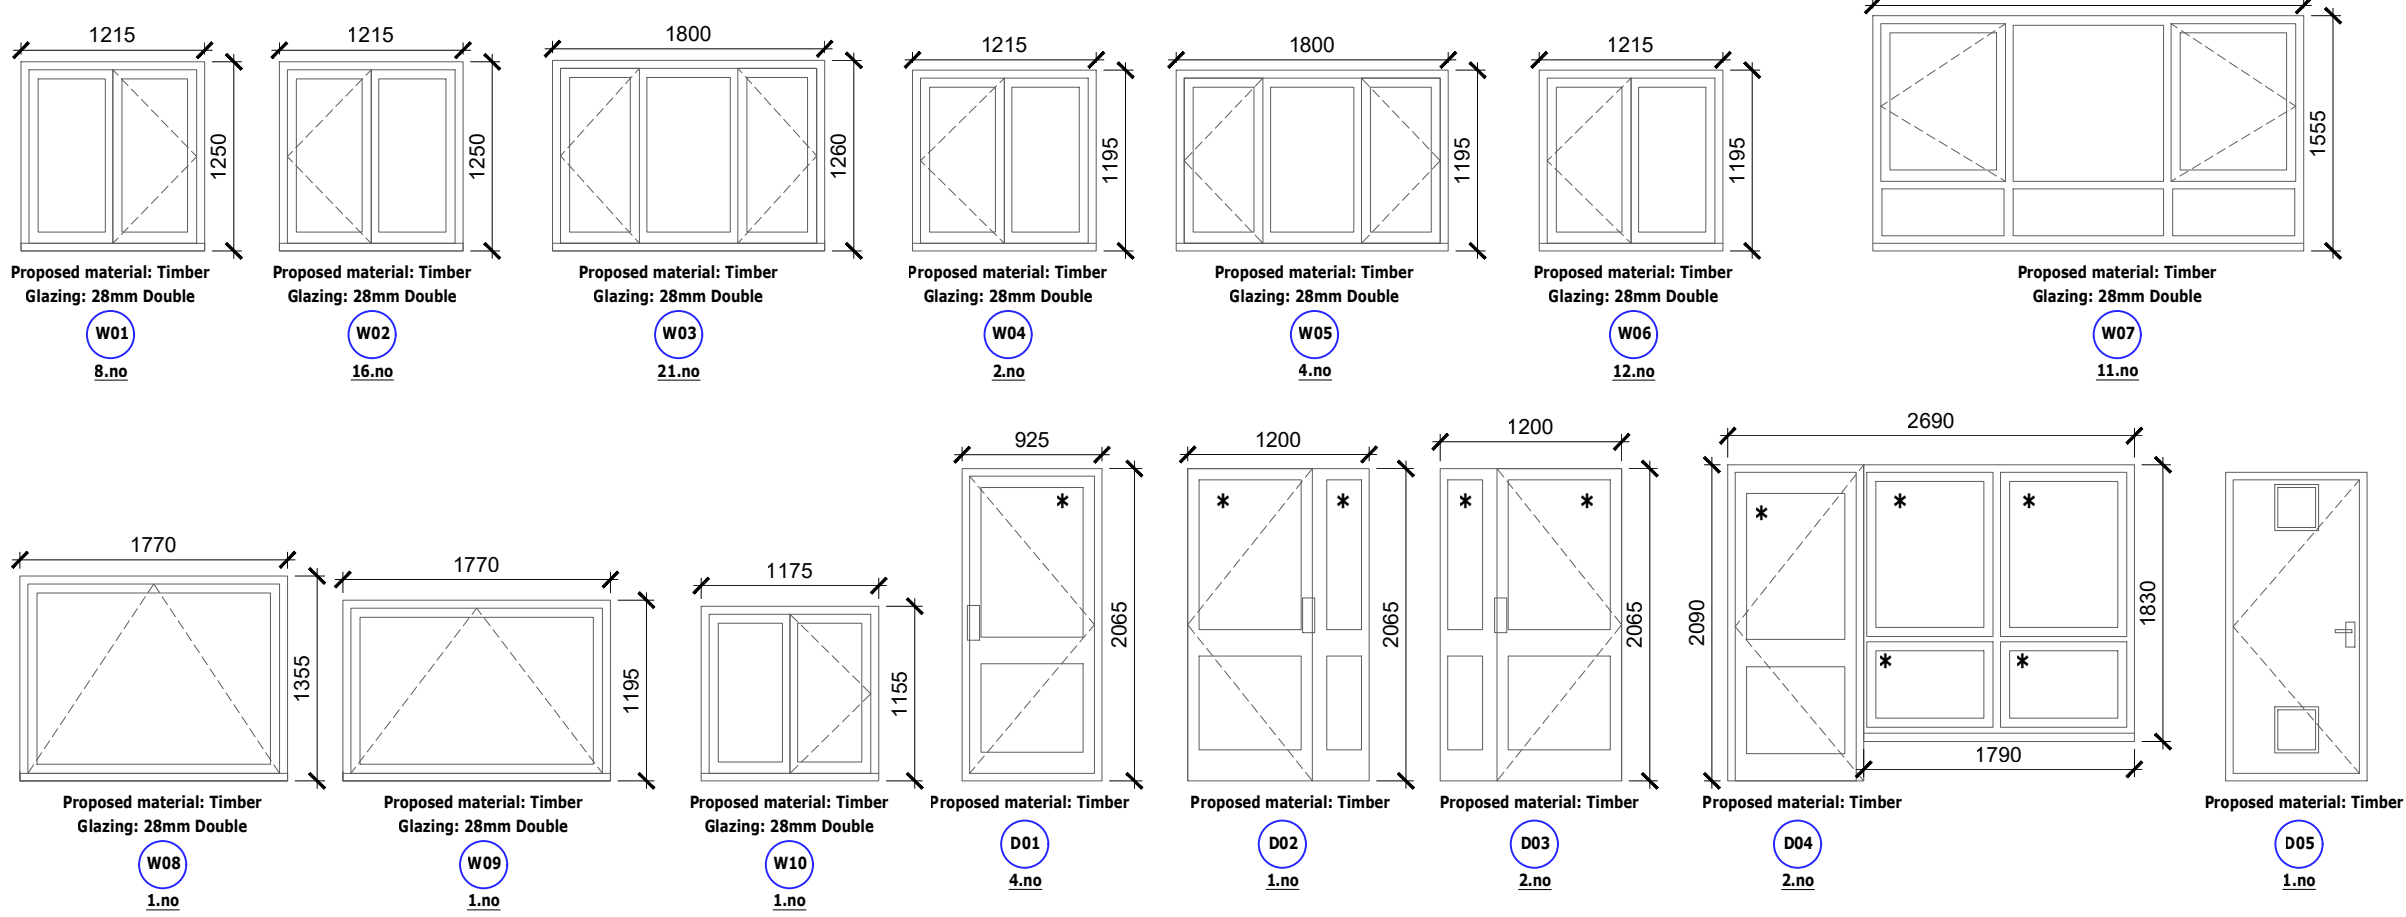

P2	Frame Sizes	AP	AJ	27/01/2025
P1	Planning	AP	AS	05/12/2024
Rev	Description	By	QA	DD.MM.YY

© This drawing and any design hereon is the copyright of Potter Raper and must not be reproduced without their written consent. All drawings remain the property of Potter Raper. Figured dimension only to be taken from this drawing. All dimensions to be checked on site. Please inform Potter Raper immediately of any discrepancies before work proceeds.

Client
Wates

Project Name
Capital Works

Project Location
Cherry Tree Court
91-93 Camden Road
London
NW1 9HX

Sheet Name
Existing and Proposed Window & Door Schedules

Project Status
Planning

Drawing Nr.
11085-PR-CTC-ZZ-DR-A-PL401

Scale
1:50 @ A3



Duncan House
1A Burnhill Road
Beckenham
Kent
BR3 3LA
Tel: 020 8658 3538