



General Notes



2 FRONT ELEVATION

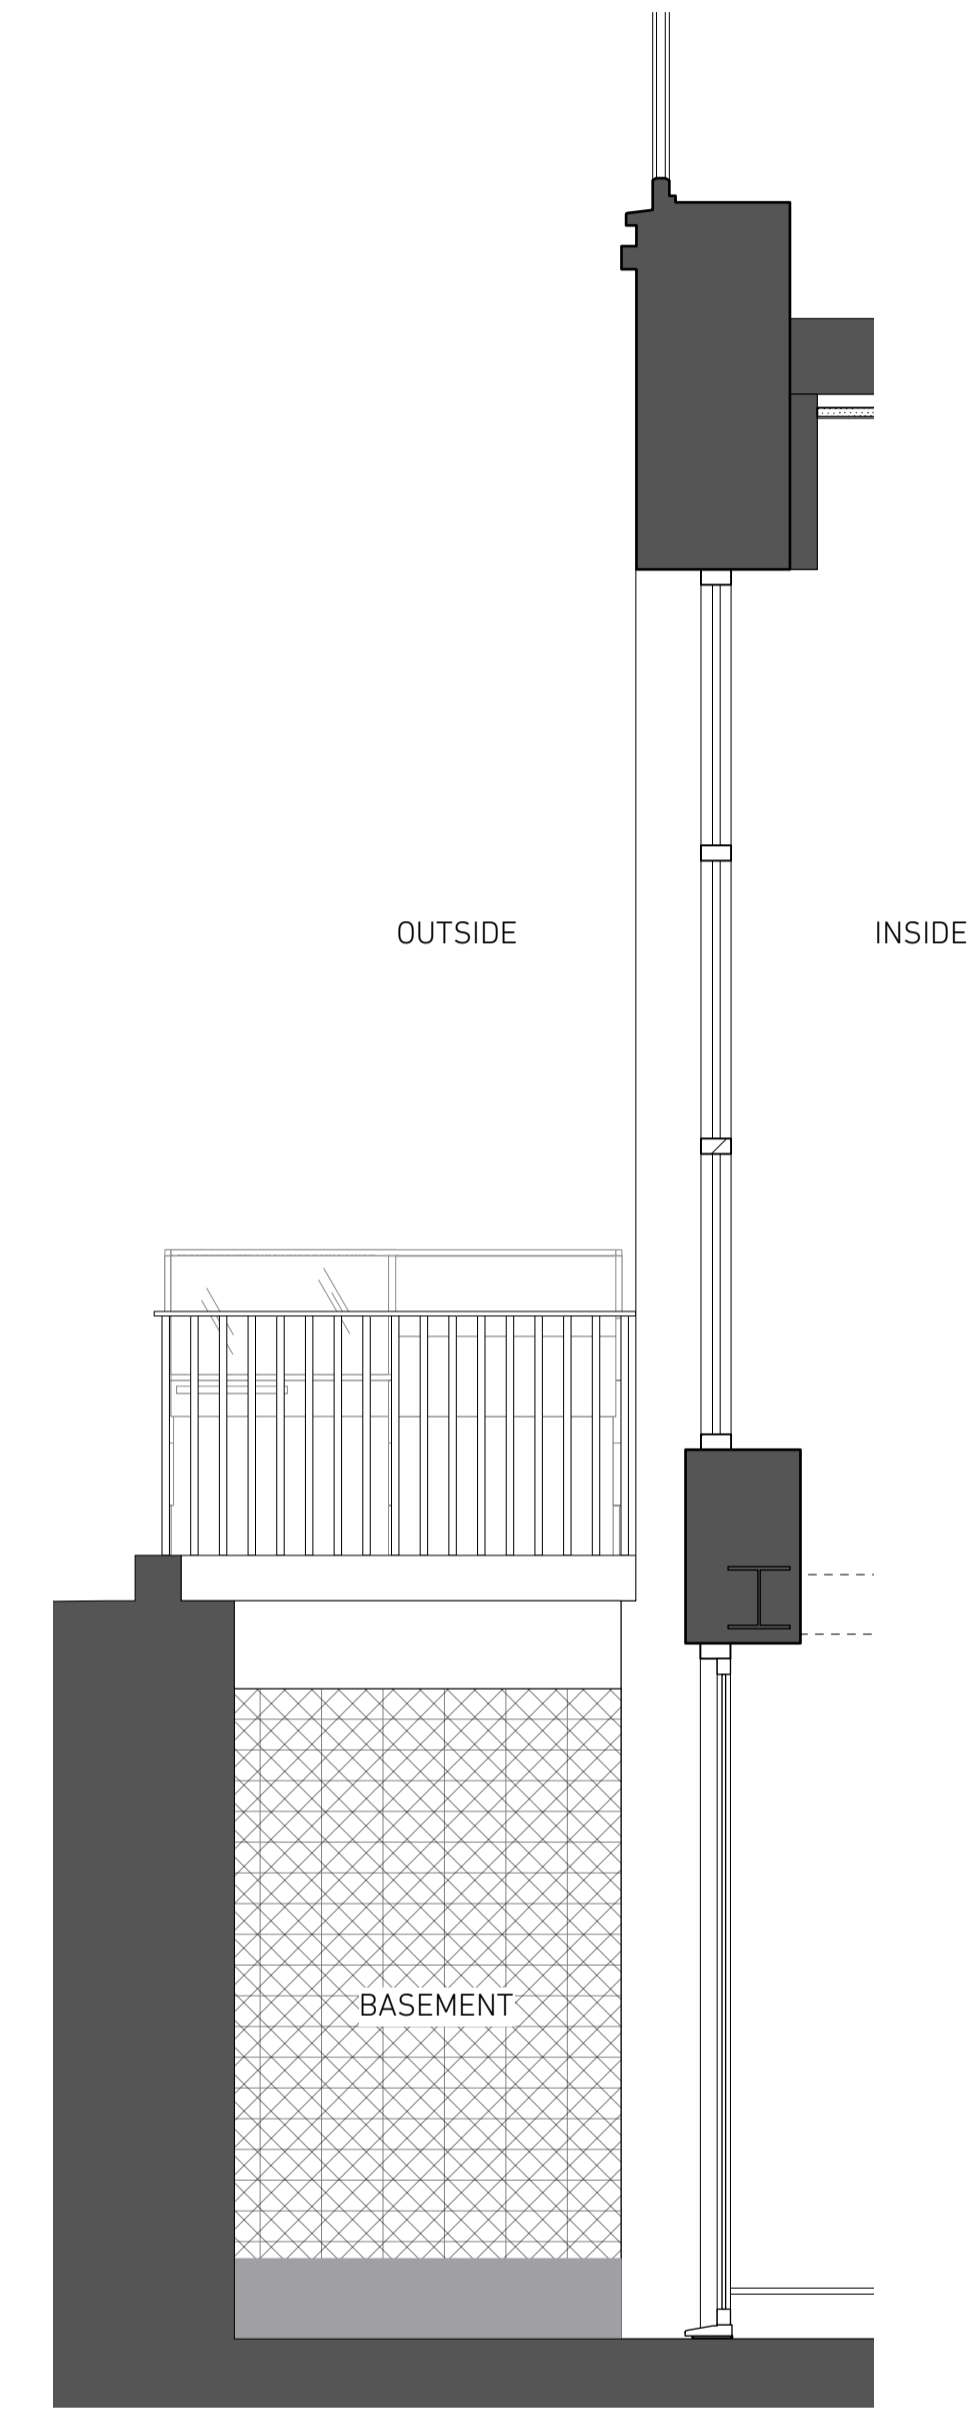

3 SECTION

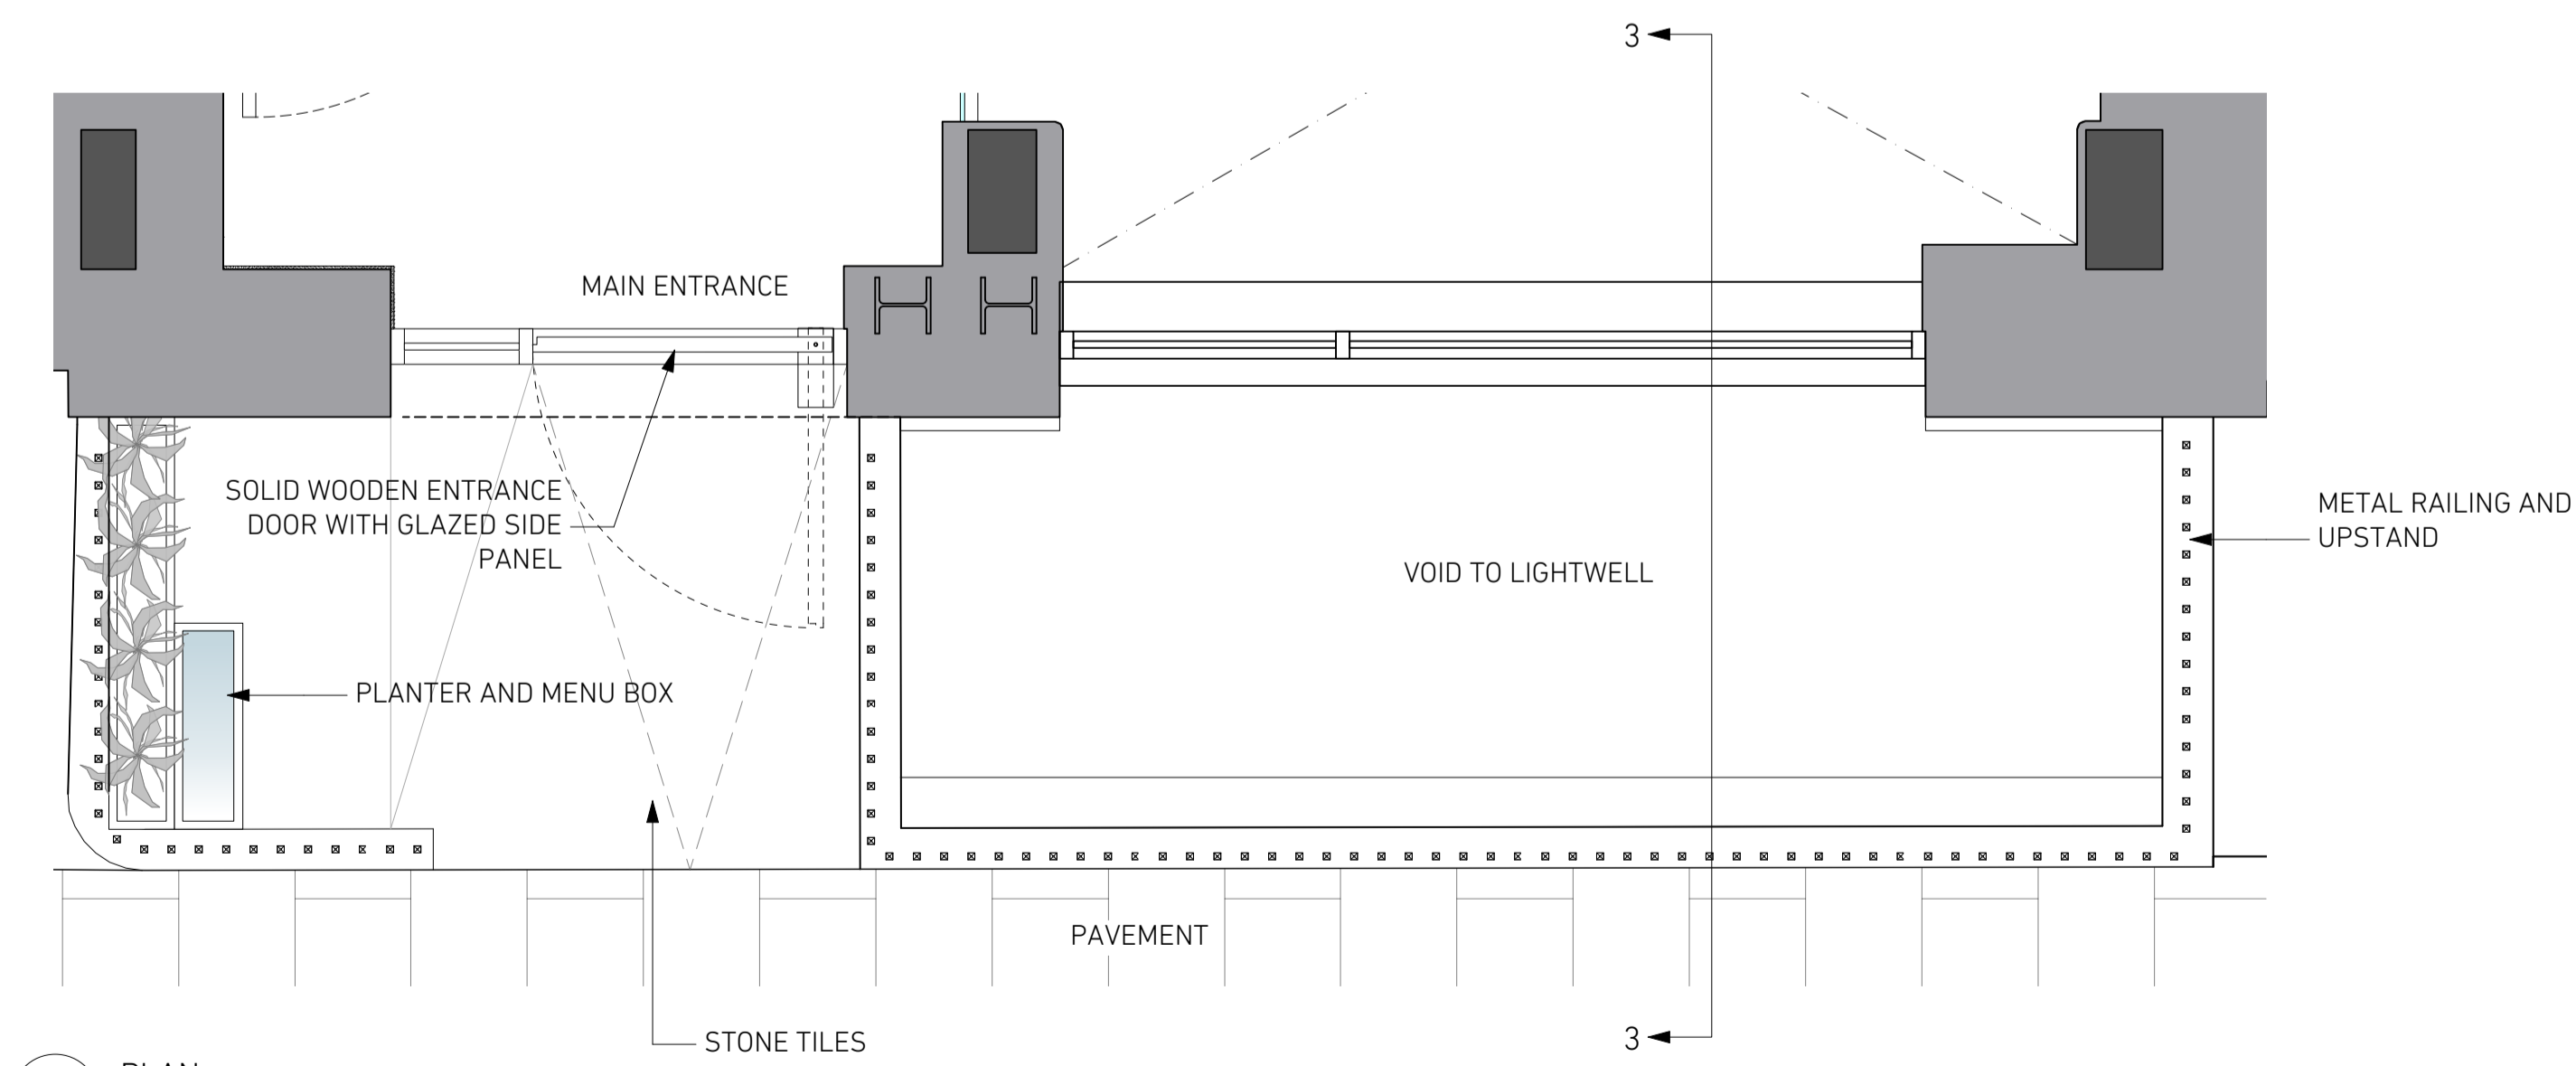

1 PLAN



A 28/11/24 GENERAL UPDATES

REVISION DATE NOTES

FOR	WSH RESTAURANTS		
PROJECT	74 CHARLOTTE STREET	PROJECT NO.	2403
STATUS	FOR INFORMATION		
SCALE	1:25@A1	DATE	11/11/2024
	1:50@A3		

TITLE	EXISTING PLAN, SECTION, ELEVATION		
DRAWING NO.	(PL)02	REVISION	A