




General Notes

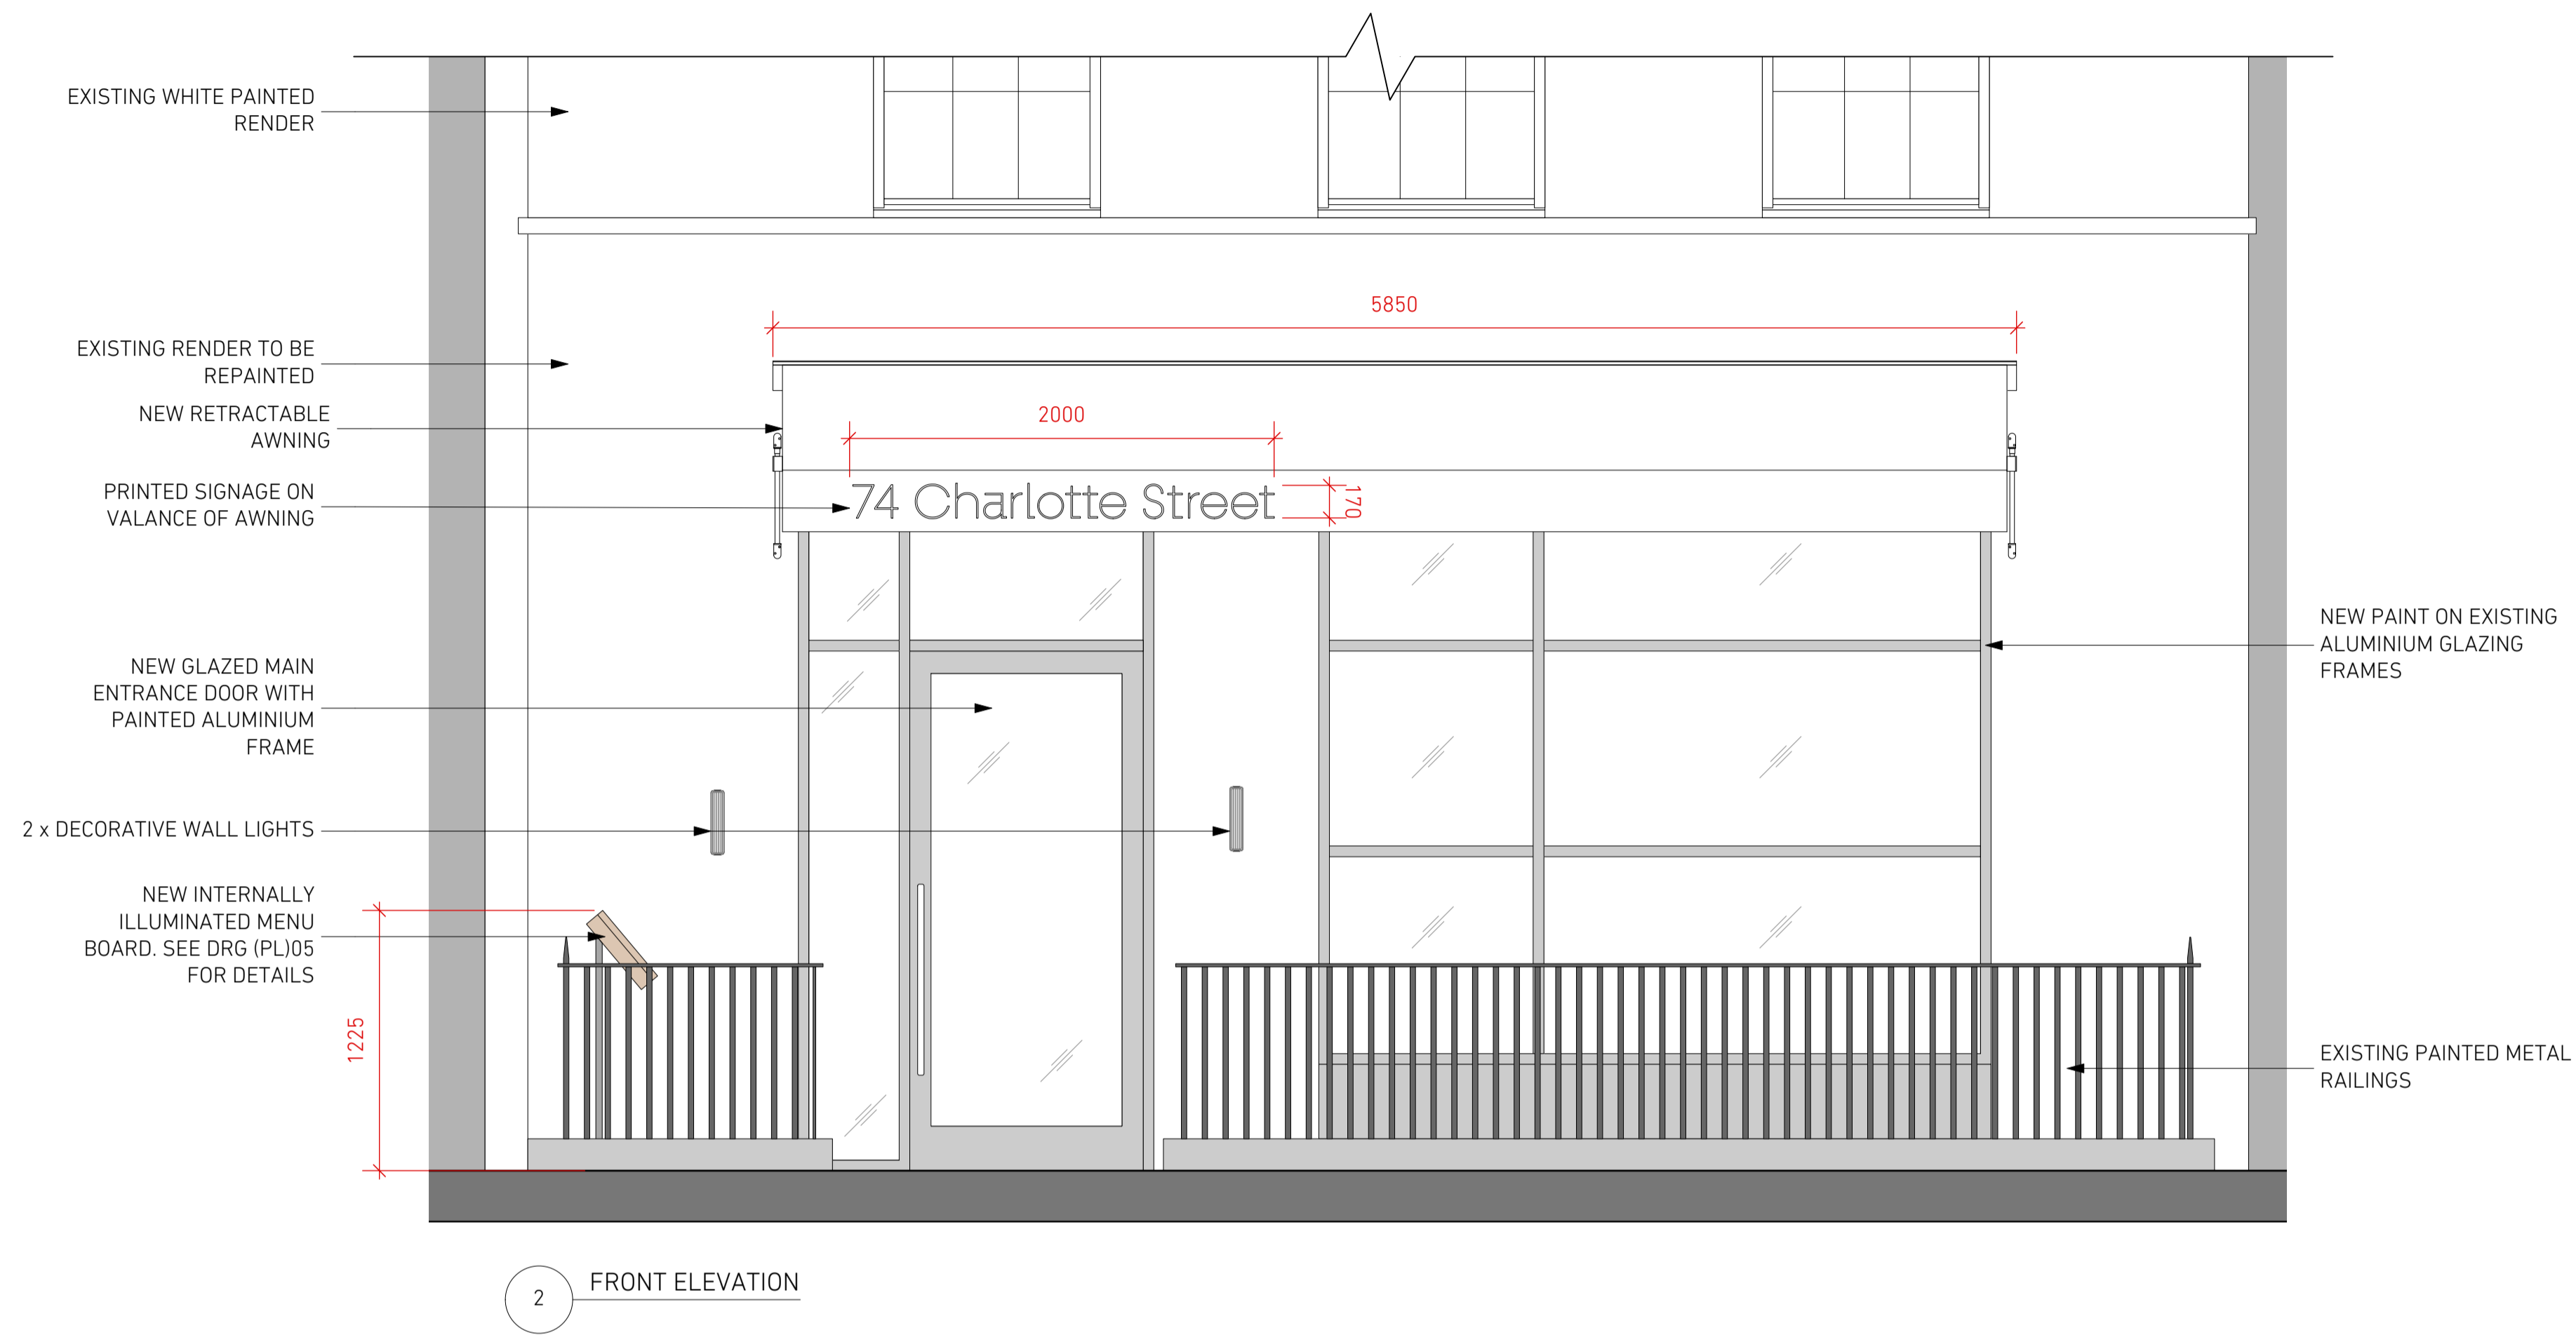

2 FRONT ELEVATION

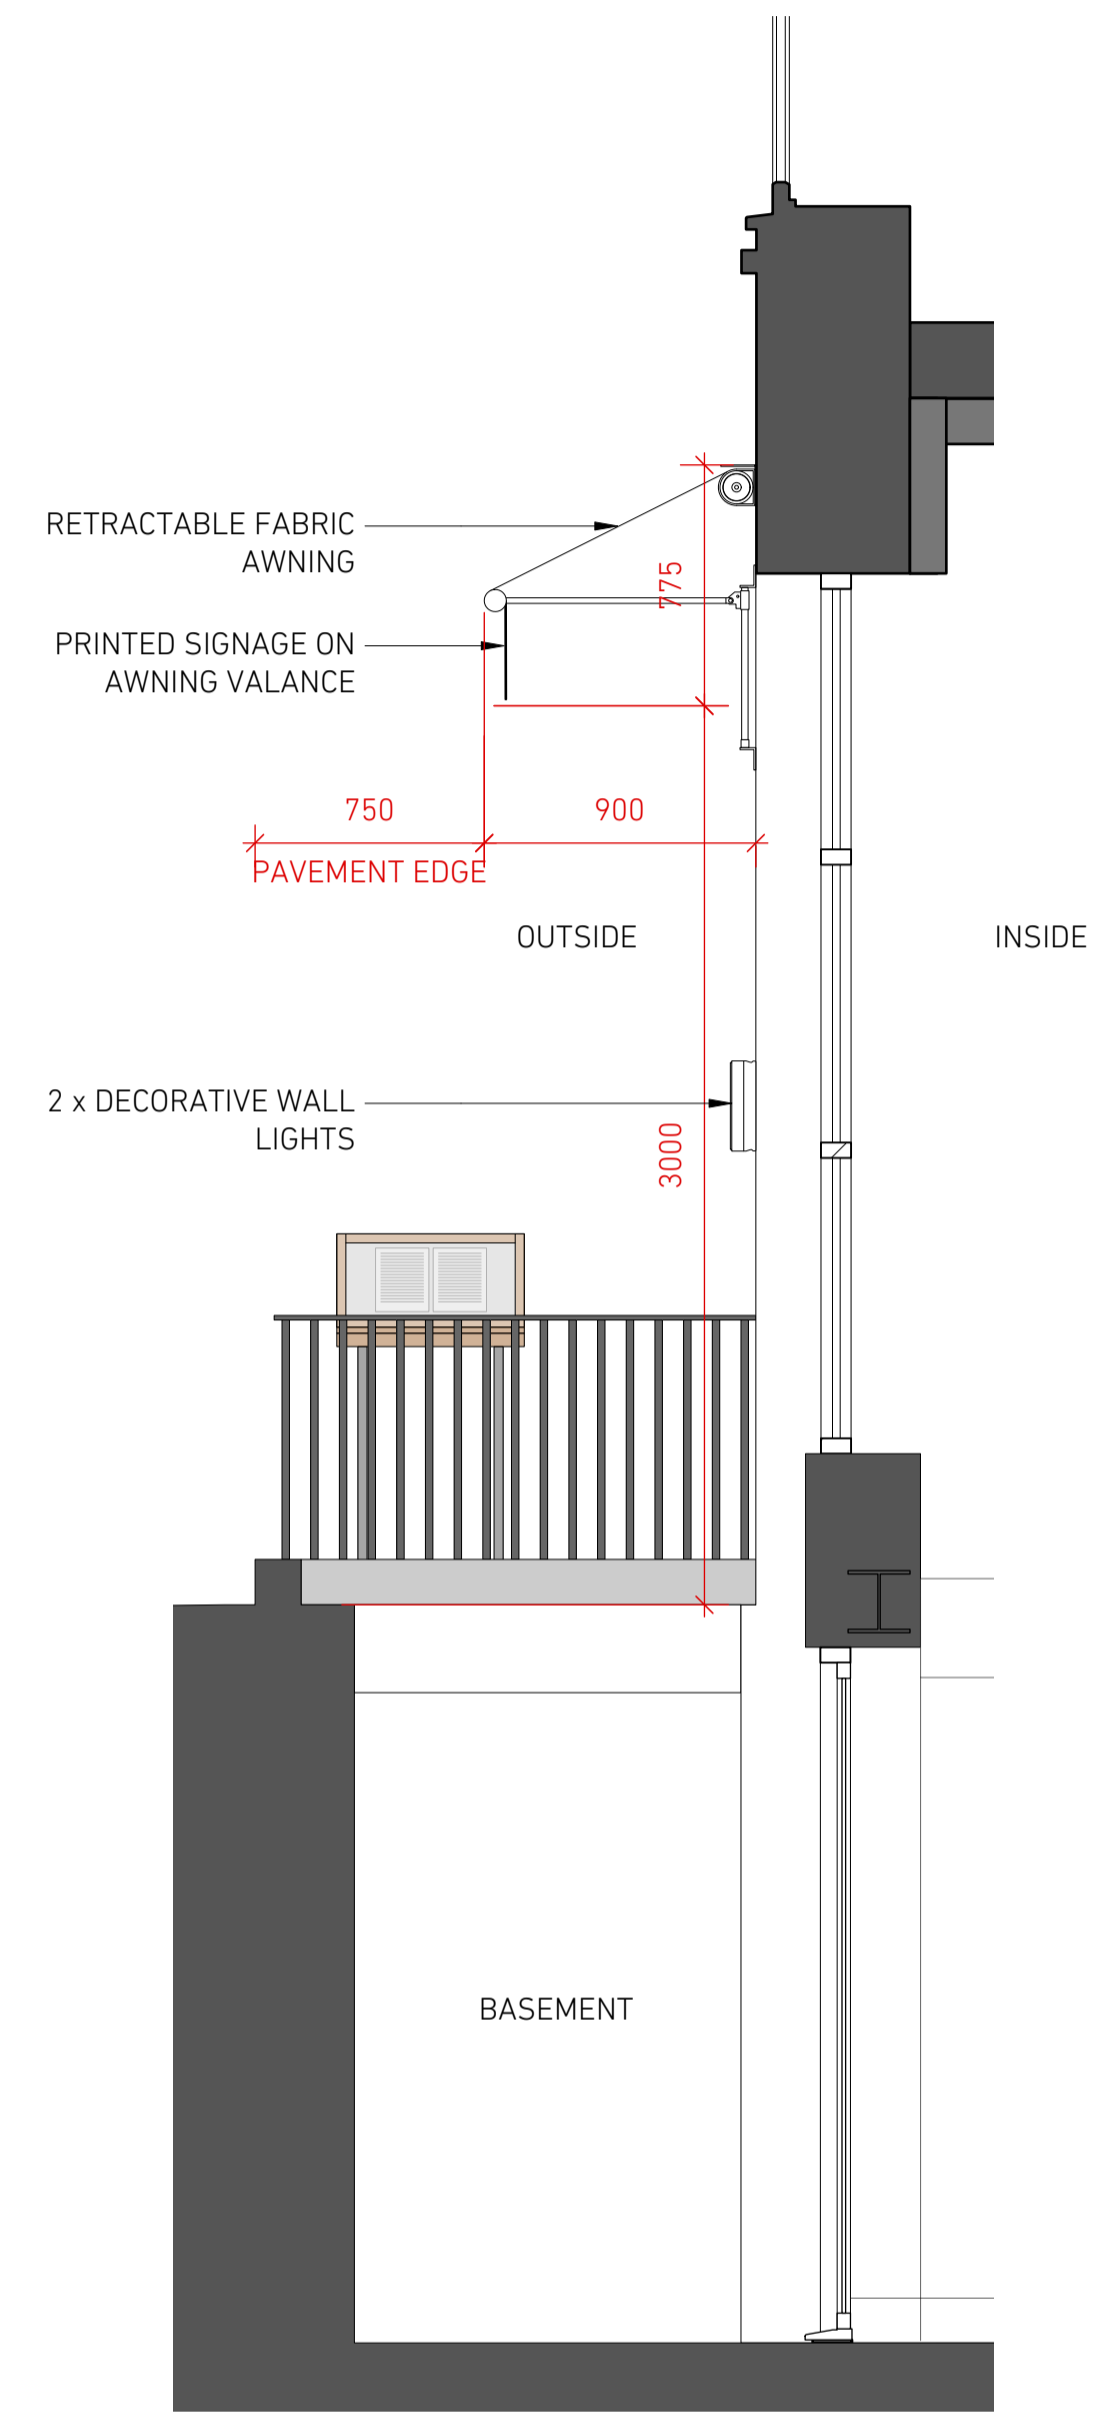


3 SECTION

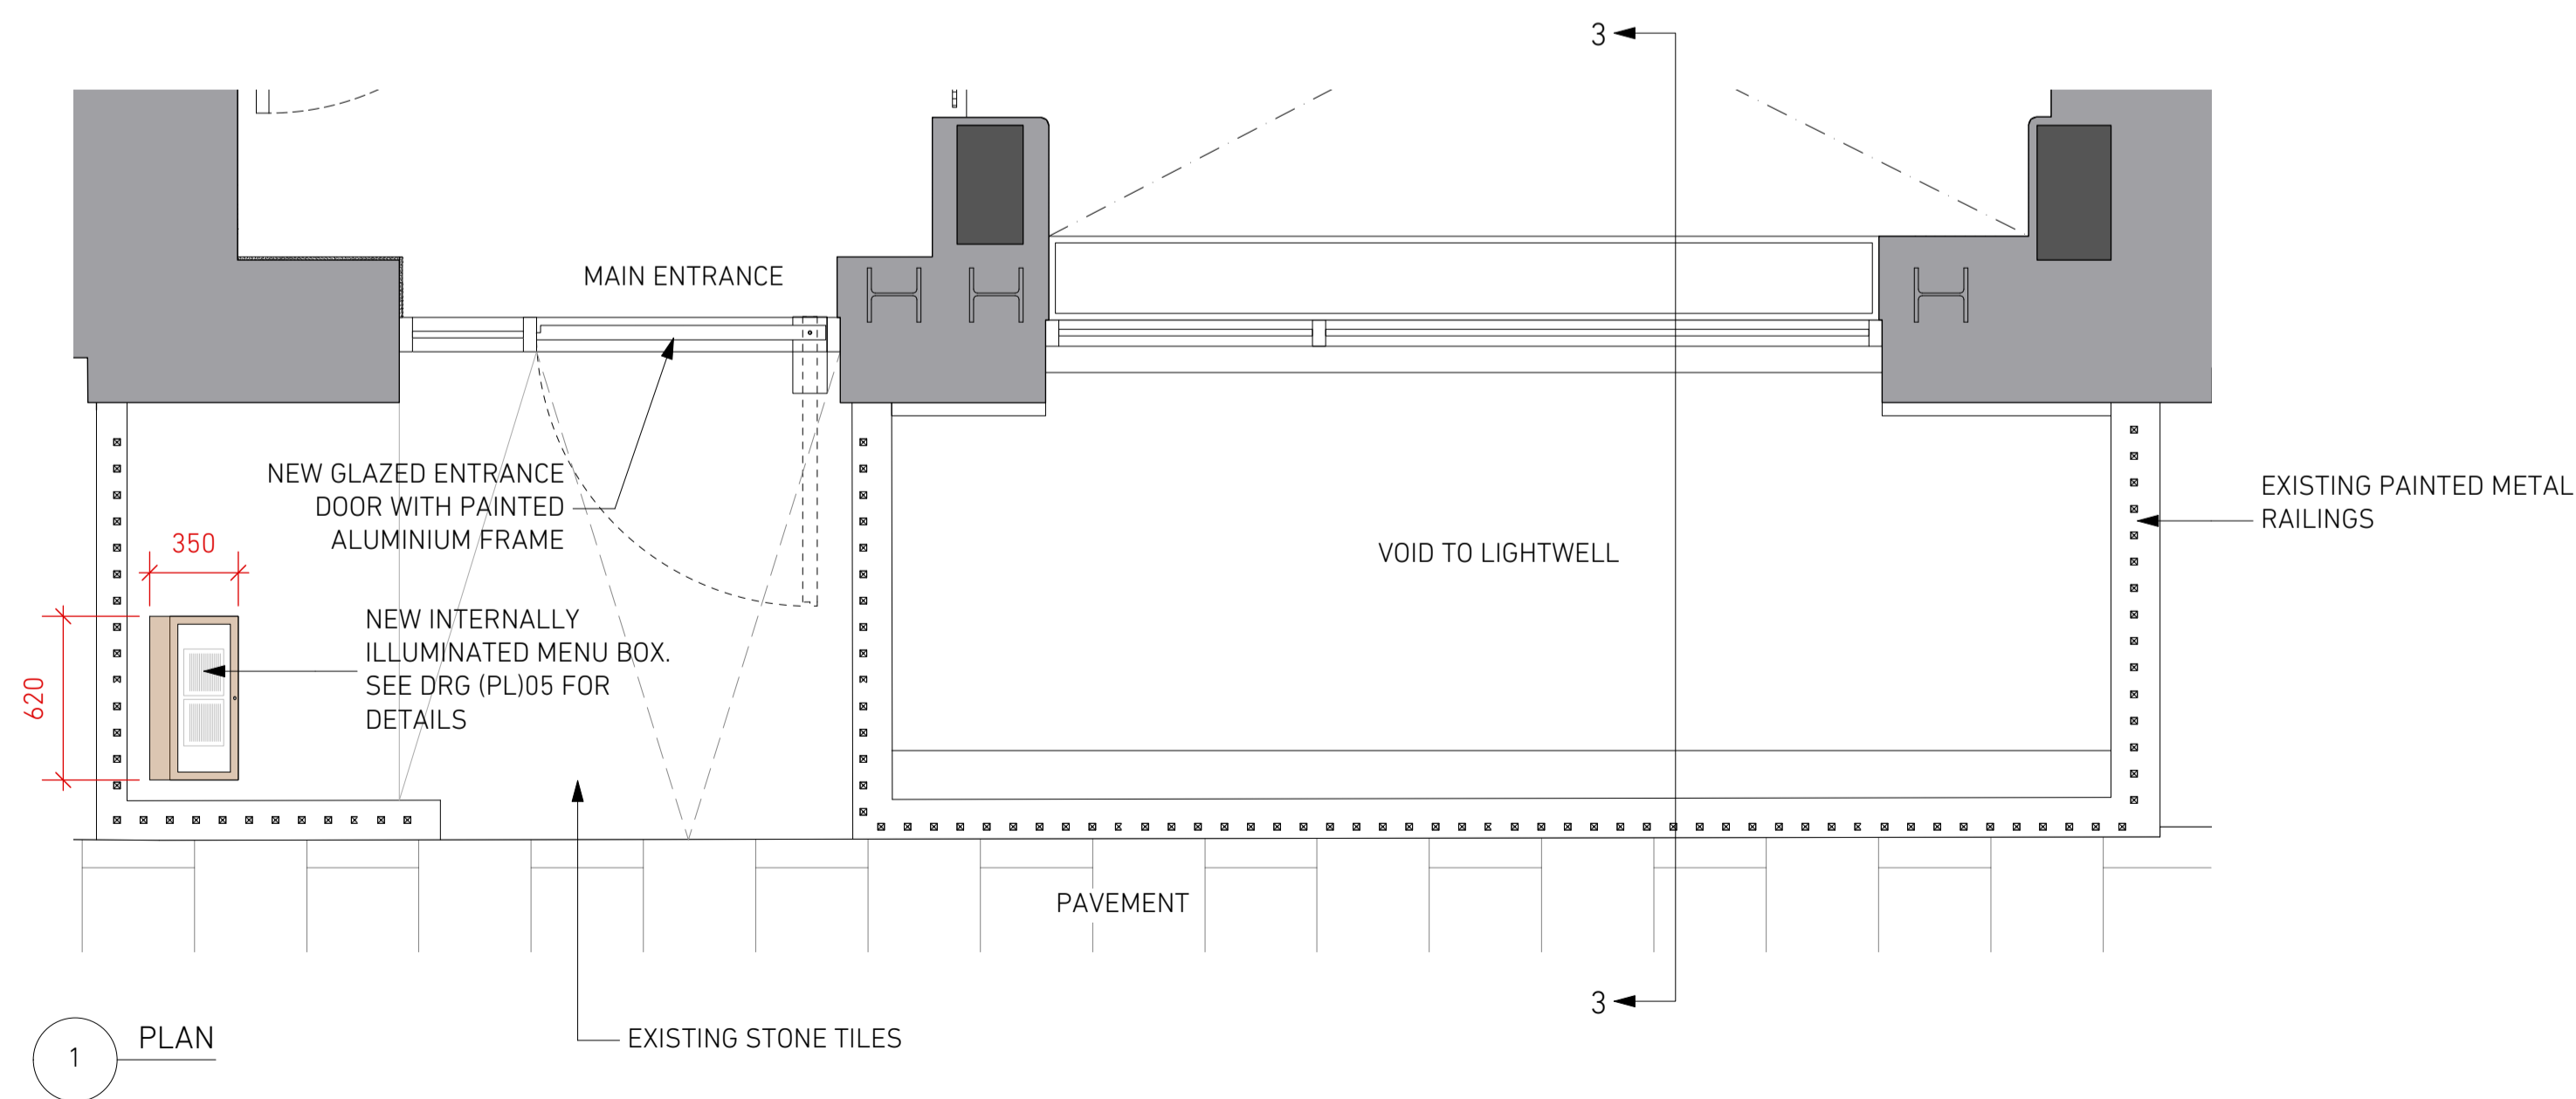

1 PLAN



REVISION	DATE	NOTES
C	14/01/25	UPDATED SIGNAGE AND WALL LIGHTS
B	06/12/24	UPDATED AWNING
A	28/11/24	GENERAL UPDATES

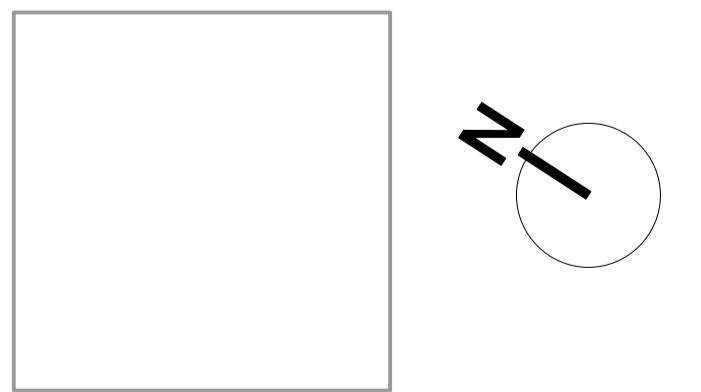

FOR	WSH RESTAURANTS	
PROJECT	74 CHARLOTTE STREET	PROJECT NO. 2403
STATUS	FOR INFORMATION	
SCALE	1:25@A1	DATE 11/11/2024
	1:50@A3	
TITLE	PROPOSED PLAN, SECTION, ELEVATION	
DRAWING NO.	(PL)03	REVISION C