


Chris Bagot_Architects


71-75 Shelton Street, Covent Garden, London, WC2H 9JQ
www.chrisbagotarchitects.com
studio@chrisbagotarchitects.com
+44 (0) 79708 26396

Verify all dimensions on site. Do not Scale

General Notes

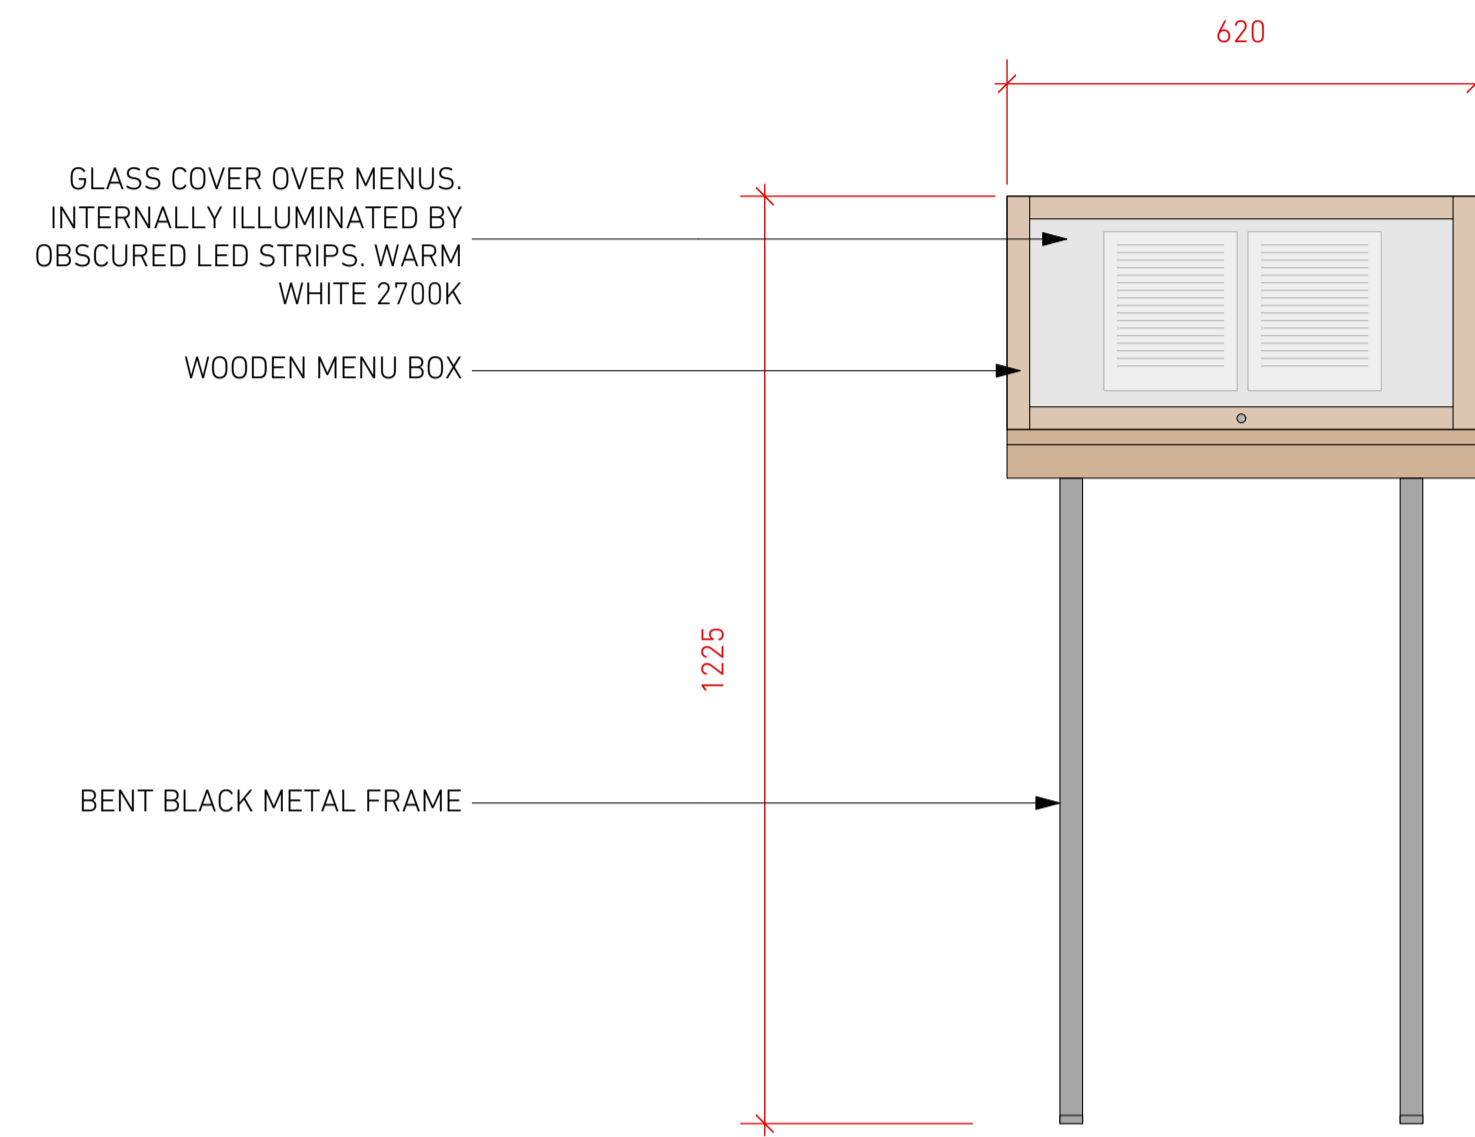

1 FRONT ELEVATION

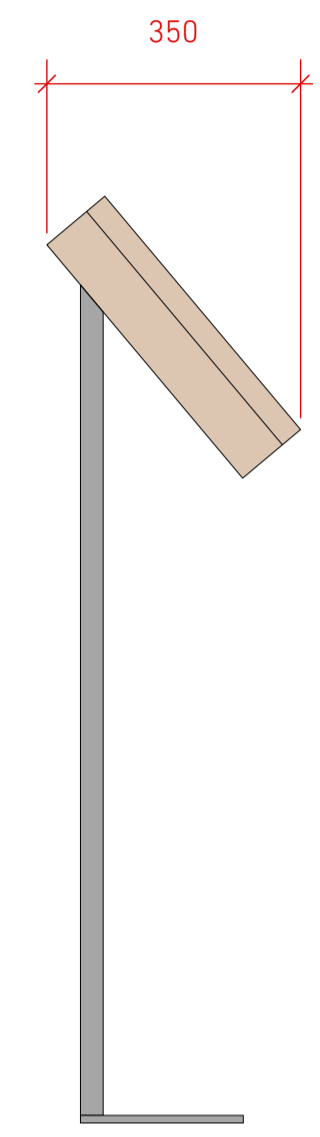


3 SIDE ELEVATION



2 PLAN



| | | |
|----------------------------|------|-------|
| A 28/11/24 GENERAL UPDATES | | |
| REVISION | DATE | NOTES |

 

| | | |
|---------|---------------------|------------------|
| FOR | WSH RESTAURANTS | |
| PROJECT | 76 CHARLOTTE STREET | PROJECT NO. 2403 |
| STATUS | FOR INFORMATION | |
| SCALE | 1:10@A1 | DATE 11/11/2024 |
| | 1:20@A3 | |

| | | |
|-------------|------------------|------------|
| TITLE | MENU BOX DETAILS | |
| DRAWING NO. | (PL)05 | REVISION A |